



**COLD PLANE TYPICAL SECTION - NON-CURBED**

WILLISTON U.S. ROUTE 2 STA. 1+26.72 TO 16+10.40  
 NOTE: IN CURBED AREAS, THE LIMIT OF COLD PLANING AND PAVING IS THE FACE OF CURB.

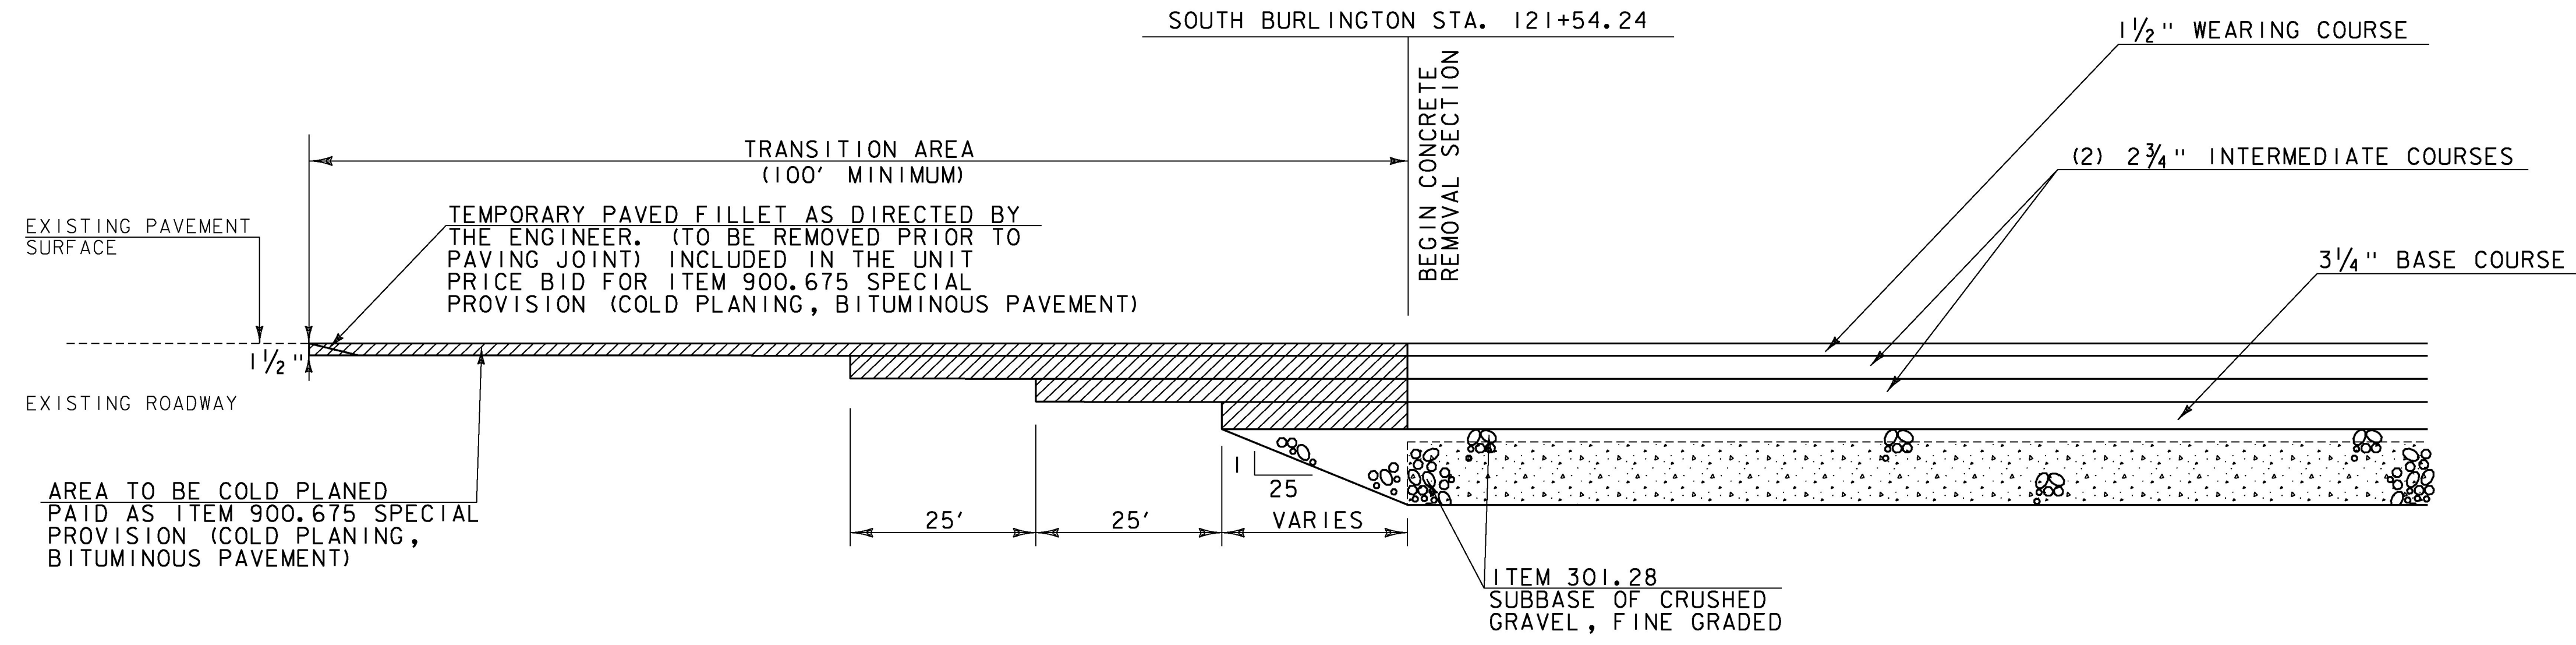

**TRANSITION AREA DETAIL NO. 1 (BEGIN CONCRETE REMOVAL)**  
 FULL ROADWAY WIDTH

SOUTH BURLINGTON STA. 120+54.24 TO 121+54.24

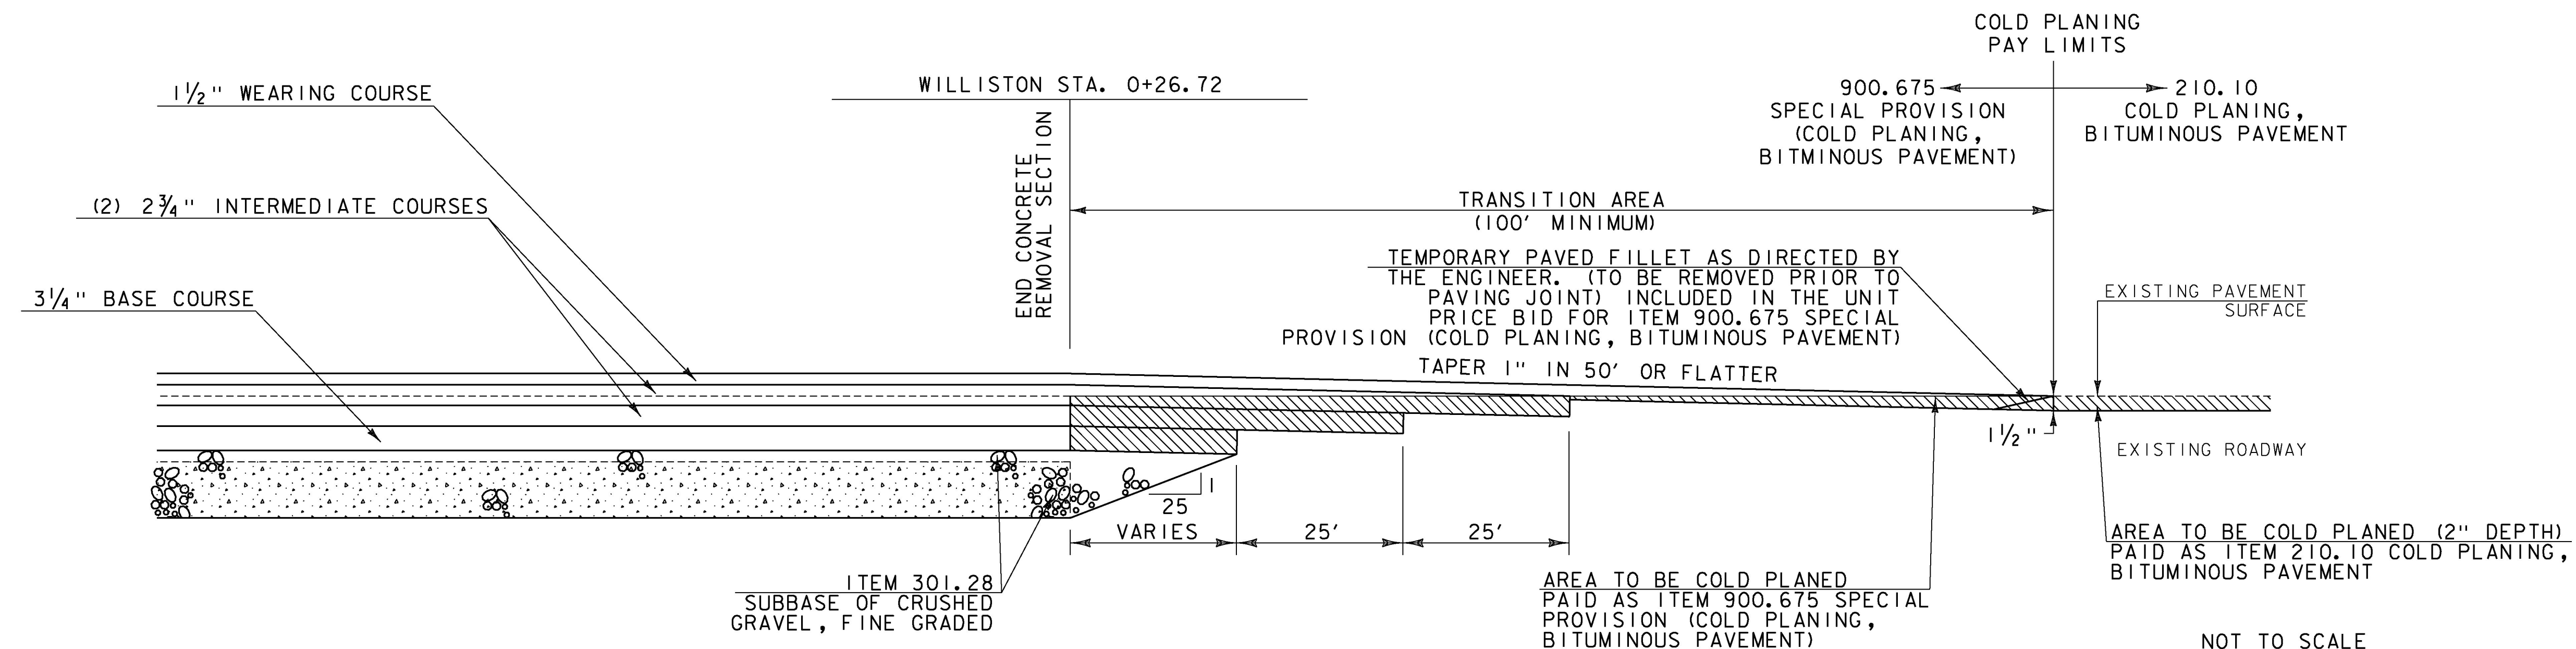

**TRANSITION AREA DETAIL NO. 2 (END CONCRETE REMOVAL)**  
 FULL ROADWAY WIDTH

WILLISTON STA. 0+26.72 TO 1+26.72

 = EXISTING CONCRETE SLAB

NOT TO SCALE

PROJECT NAME:	SOUTH BURLINGTON-WILLISTON
PROJECT NUMBER:	NH 2944(I)
FILE NAME:	zild340typ.dgn
PROJECT LEADER:	G. EDWARDS
DESIGNED BY:	D. DRAPER
TYPICAL SECTION SHEET 3	
PLOT DATE:	3/1/2017
DRAWN BY:	D. DRAPER
CHECKED BY:	J. LITTLE
SHEET	14 OF 249

