


3' X 4' BOX CULVERT, STA. 22+88 LT
A-2

ITEM 621.30 BOX BEAM GUARDRAIL

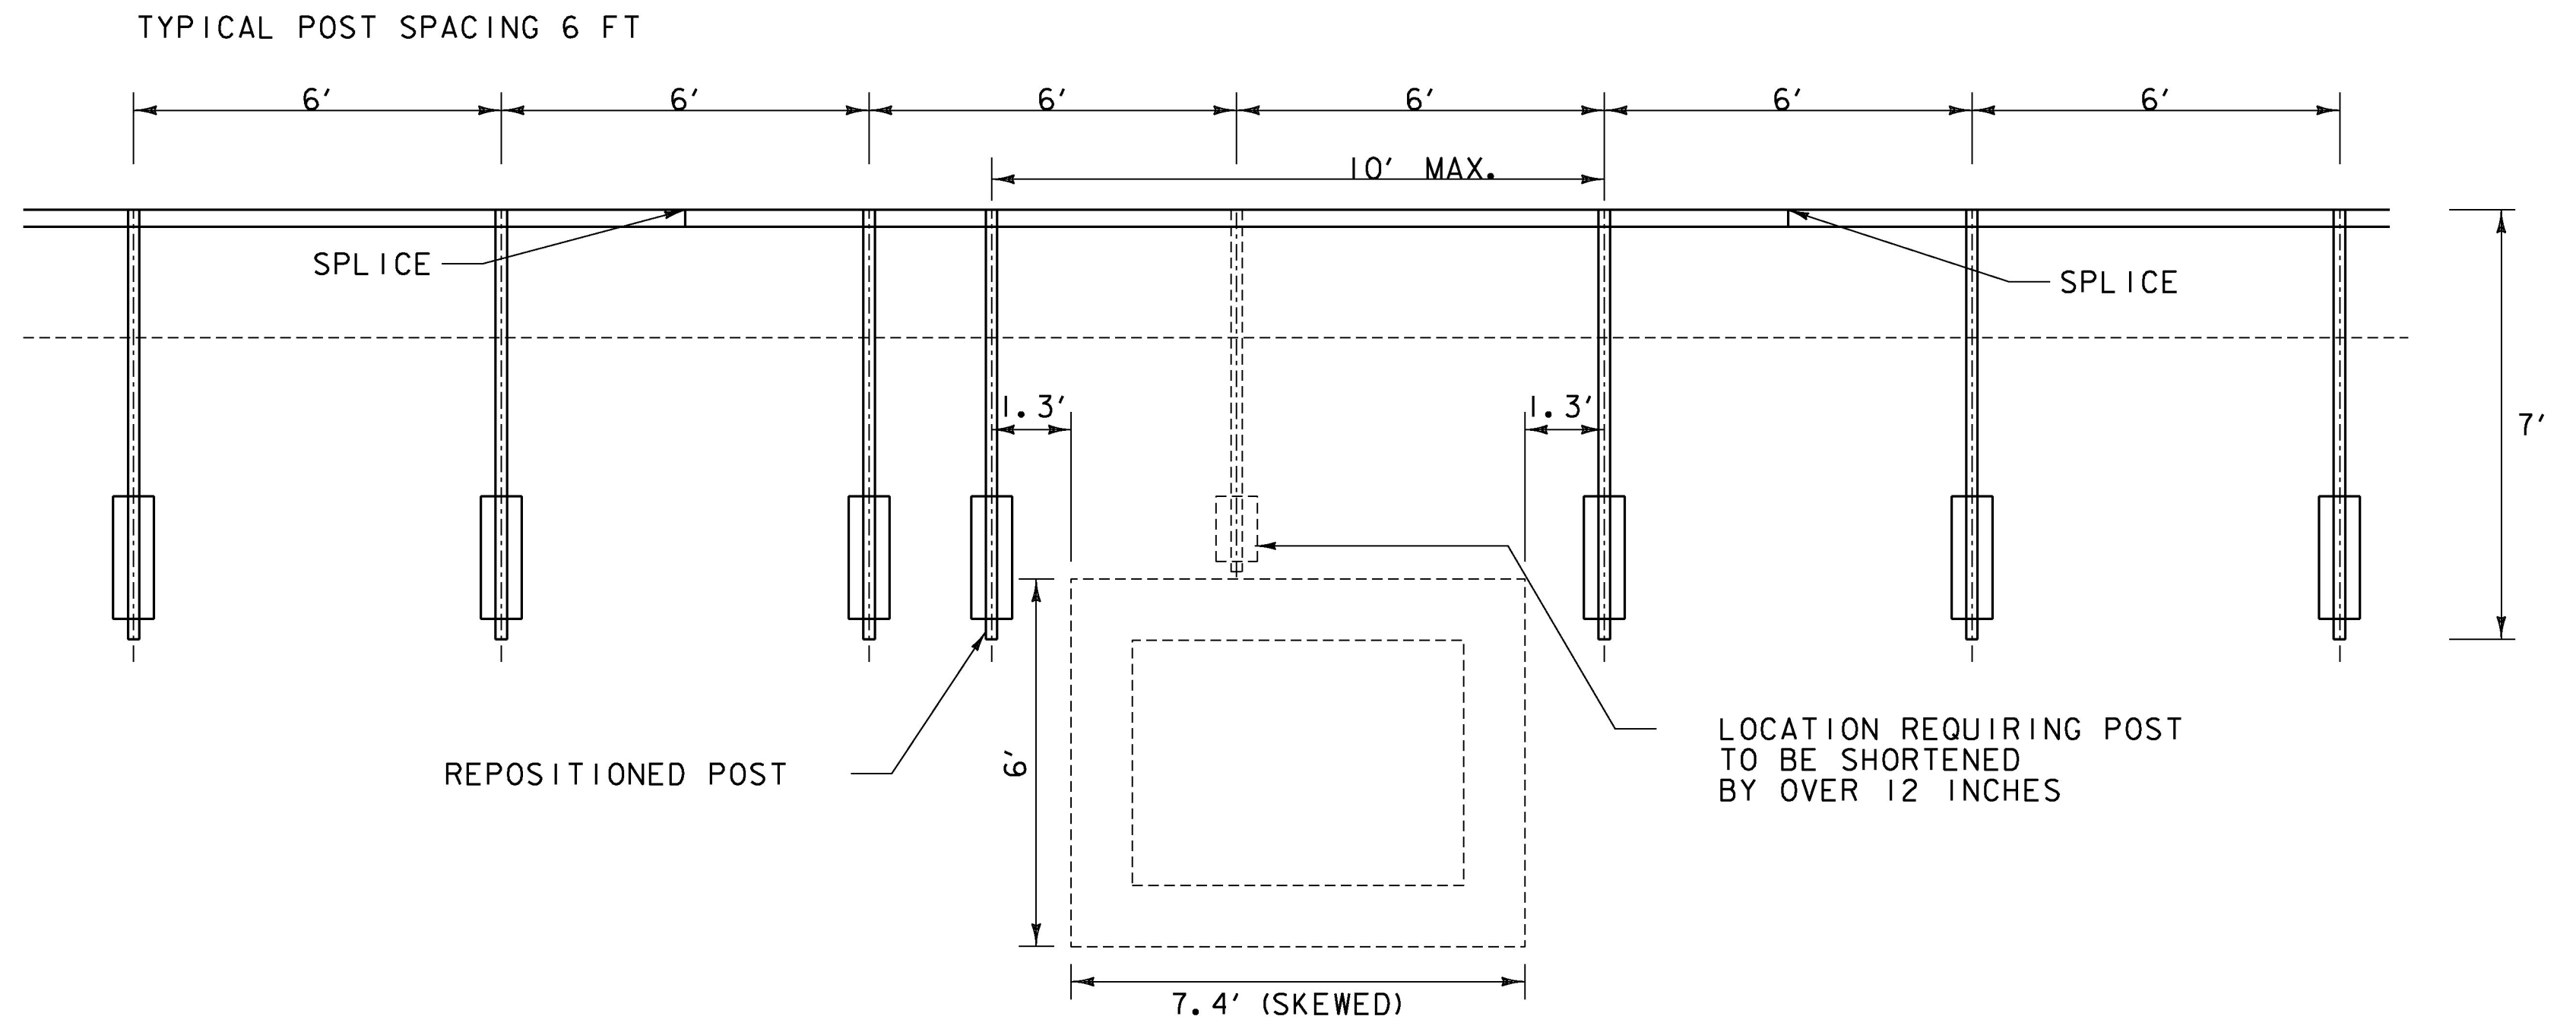

3' X 4' BOX CULVERT, STA. 22+40 RT
A-2

ITEM 900.640 SPECIAL PROVISION (BOX BEAM GUARDRAIL W/7 FEET POSTS)

BOX BEAM GUARD RAIL
OVER SHALLOW OBSTRUCTIONS DETAIL

- NOTES:**
1. NO ADDITIONAL COMPENSATION WILL BE GIVEN SHOULD THE CONTRACTOR BE DIRECTED BY THE ENGINEER TO SHORTEN, REPOSITION, OR ADD ADDITIONAL GUARDRAIL POSTS AT LOCATIONS OF SHALLOW OBSTRUCTIONS.
 2. SEE VTRANS STANDARD G-1BM FOR END SECTION DETAILS

NOT TO SCALE	
PROJECT NAME:	SOUTH BURLINGTON-WILLISTON
PROJECT NUMBER:	NH 2944(I)
FILE NAME: zild340detalls.dgn	PLOT DATE: 2/15/2017
PROJECT LEADER: G. EDWARDS	DRAWN BY: D. BARNES
DESIGNED BY: D. BARNES	CHECKED BY: J. LITTLE
GUARDRAIL DETAIL SHEET	SHEET 25 OF 249

