


D3-1

LOCATION: SOUTH BURLINGTON:
 STA. 133+42, LT
 STA. 136+02, RT
 STA. 148+65, LT
 STA. 149+46, RT
 WILLISTON:
 STA. 14+01, LT
 STA. 22+21, LT
 STA. 37+41, LT
 STA. 37+73, RT
 STA. 47+03, RT
 STA. 54+64, LT
 STA. 55+53, RT
 STA. 68+23, LT

COLOR: WHITE BORDER AND TEXT (RETROREFLECTIVE)
 GREEN BACKGROUND (RETROREFLECTIVE)

MATERIAL: 0.125" FLAT SHEET ALUMINUM

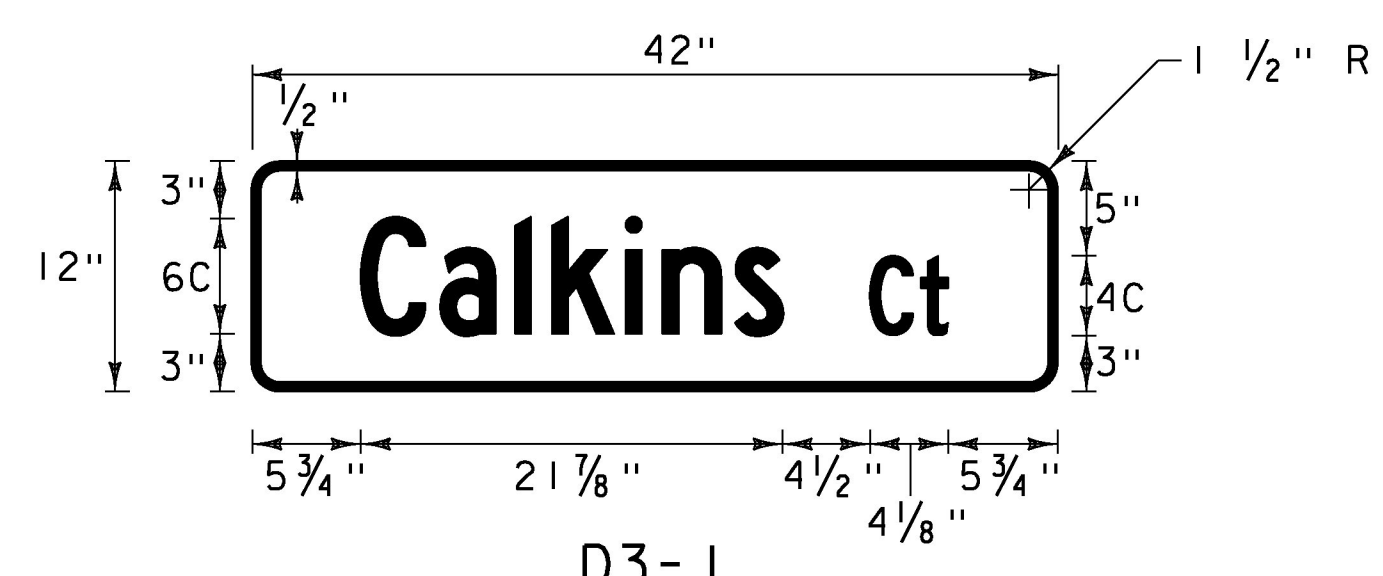


D3-1

LOCATION: SOUTH BURLINGTON:
 STA. 133+42, LT

COLOR: WHITE BORDER AND TEXT (RETROREFLECTIVE)
 GREEN BACKGROUND (RETROREFLECTIVE)

MATERIAL: 0.125" FLAT SHEET ALUMINUM

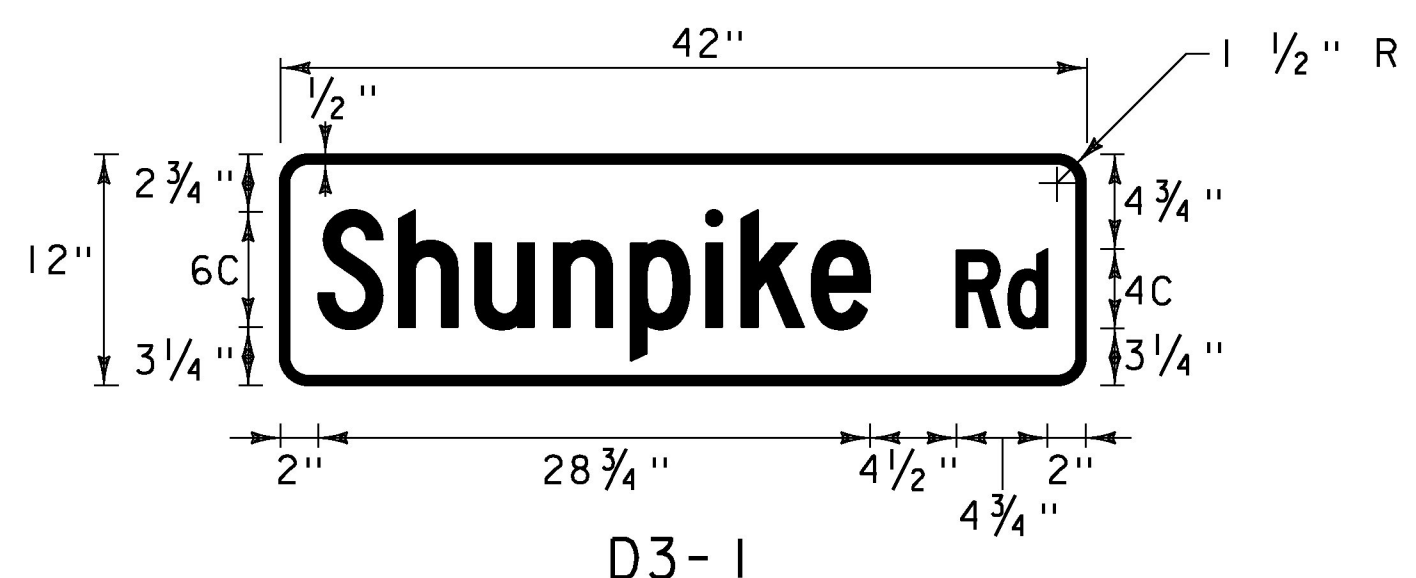


D3-1

LOCATION: SOUTH BURLINGTON:
 STA. 136+02, RT

COLOR: WHITE BORDER AND TEXT (RETROREFLECTIVE)
 GREEN BACKGROUND (RETROREFLECTIVE)

MATERIAL: 0.125" FLAT SHEET ALUMINUM

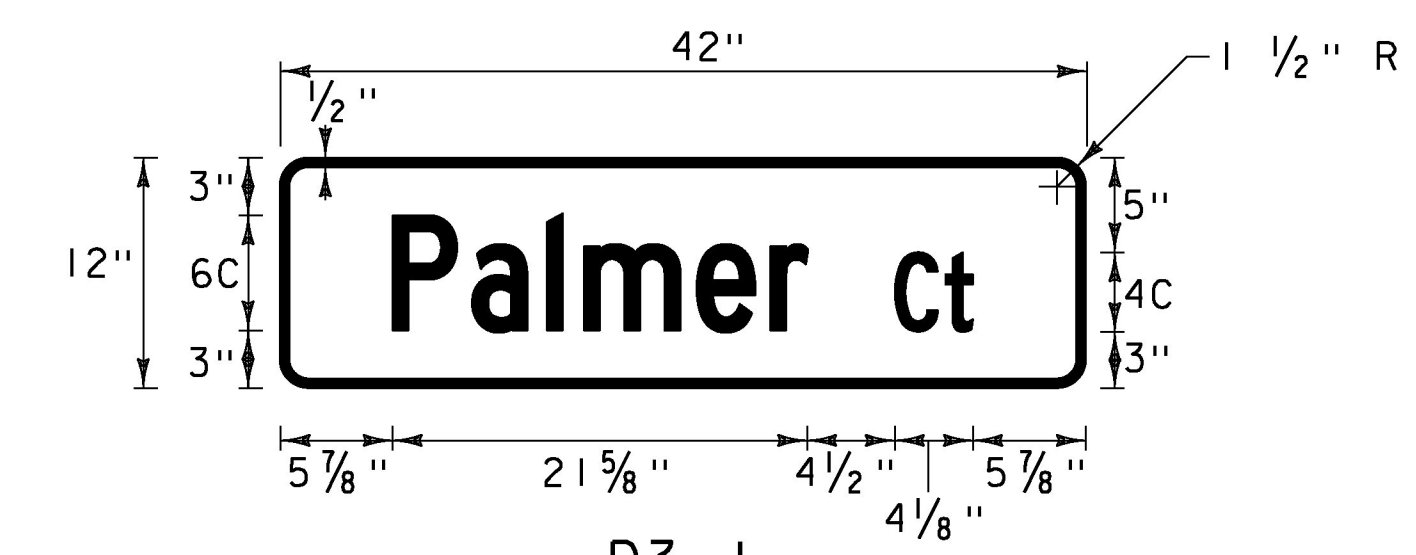


D3-1

LOCATION: SOUTH BURLINGTON:
 STA. 148+65, LT

COLOR: WHITE BORDER AND TEXT (RETROREFLECTIVE)
 GREEN BACKGROUND (RETROREFLECTIVE)

MATERIAL: 0.125" FLAT SHEET ALUMINUM

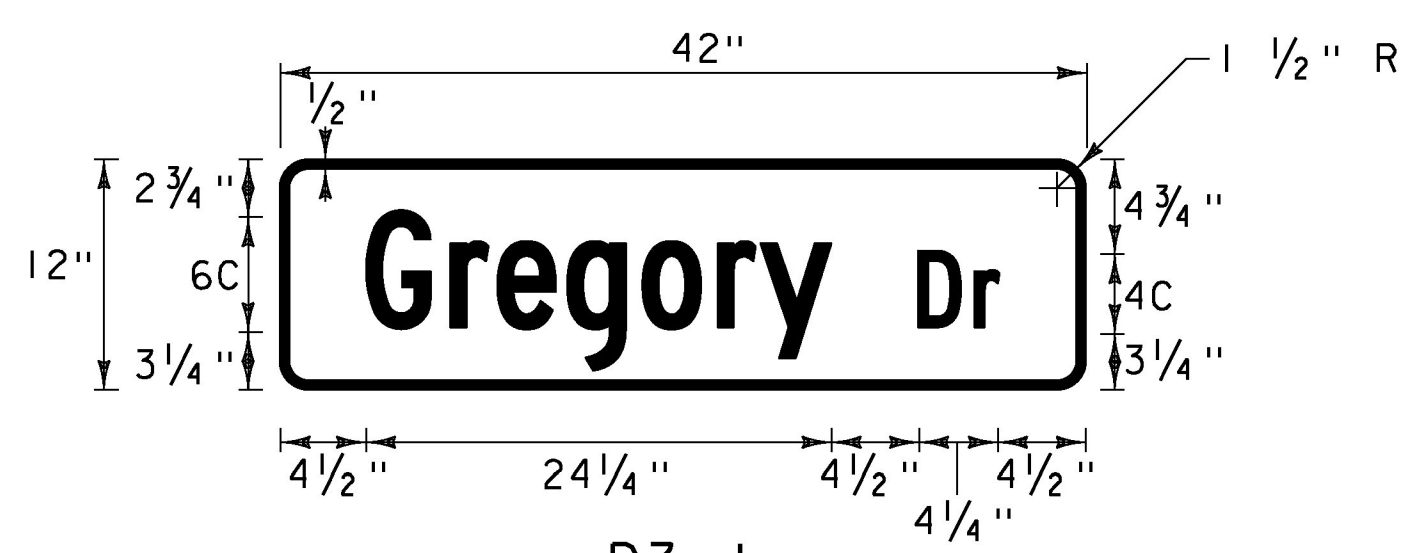


D3-1

LOCATION: SOUTH BURLINGTON:
 STA. 149+46, RT

COLOR: WHITE BORDER AND TEXT (RETROREFLECTIVE)
 GREEN BACKGROUND (RETROREFLECTIVE)

MATERIAL: 0.125" FLAT SHEET ALUMINUM

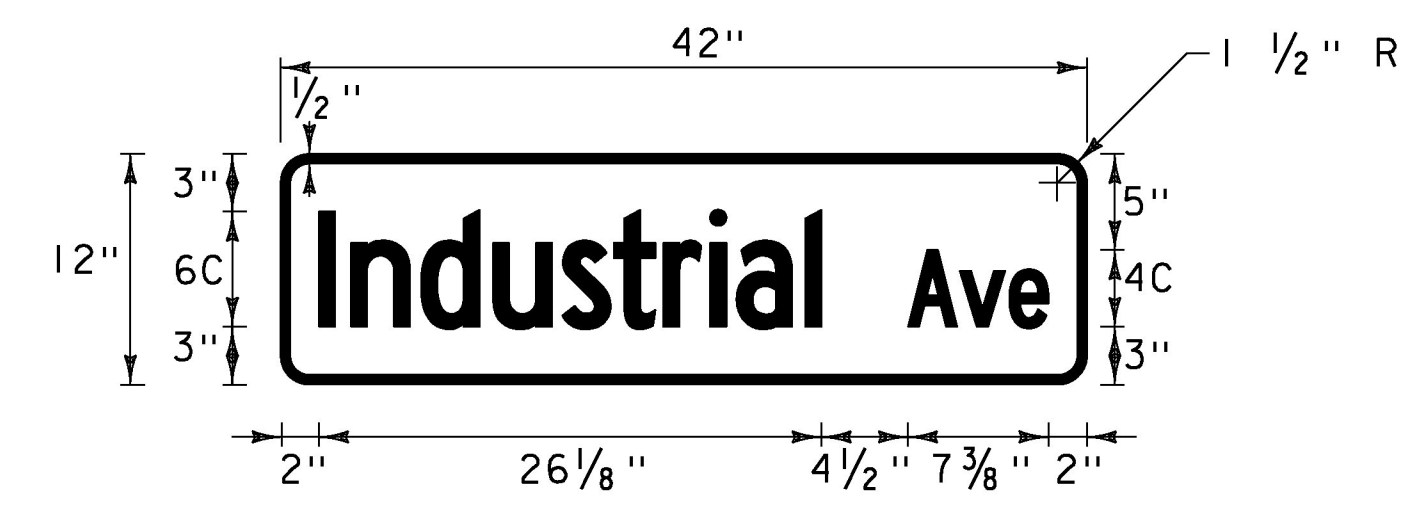


D3-1

LOCATION: WILLISTON:
 STA. 14+01, LT

COLOR: WHITE BORDER AND TEXT (RETROREFLECTIVE)
 GREEN BACKGROUND (RETROREFLECTIVE)

MATERIAL: 0.125" FLAT SHEET ALUMINUM

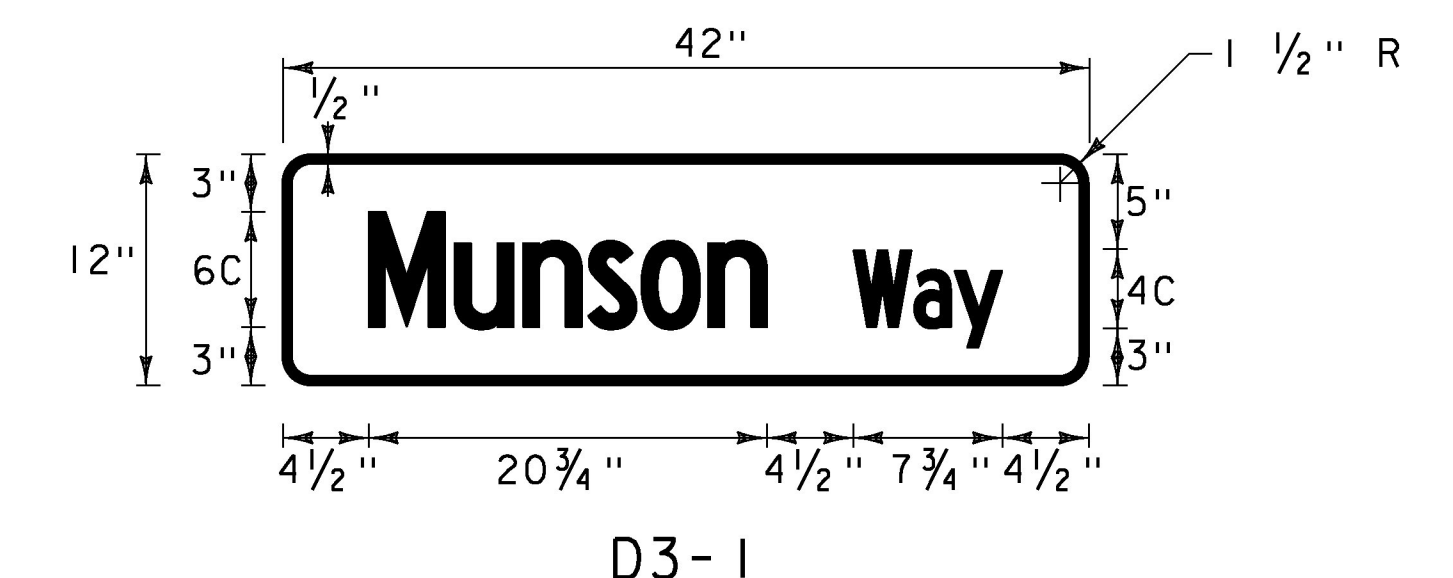


D3-1

LOCATION: WILLISTON:
 STA. 22+21, LT

COLOR: WHITE BORDER AND TEXT (RETROREFLECTIVE)
 GREEN BACKGROUND (RETROREFLECTIVE)

MATERIAL: 0.125" FLAT SHEET ALUMINUM

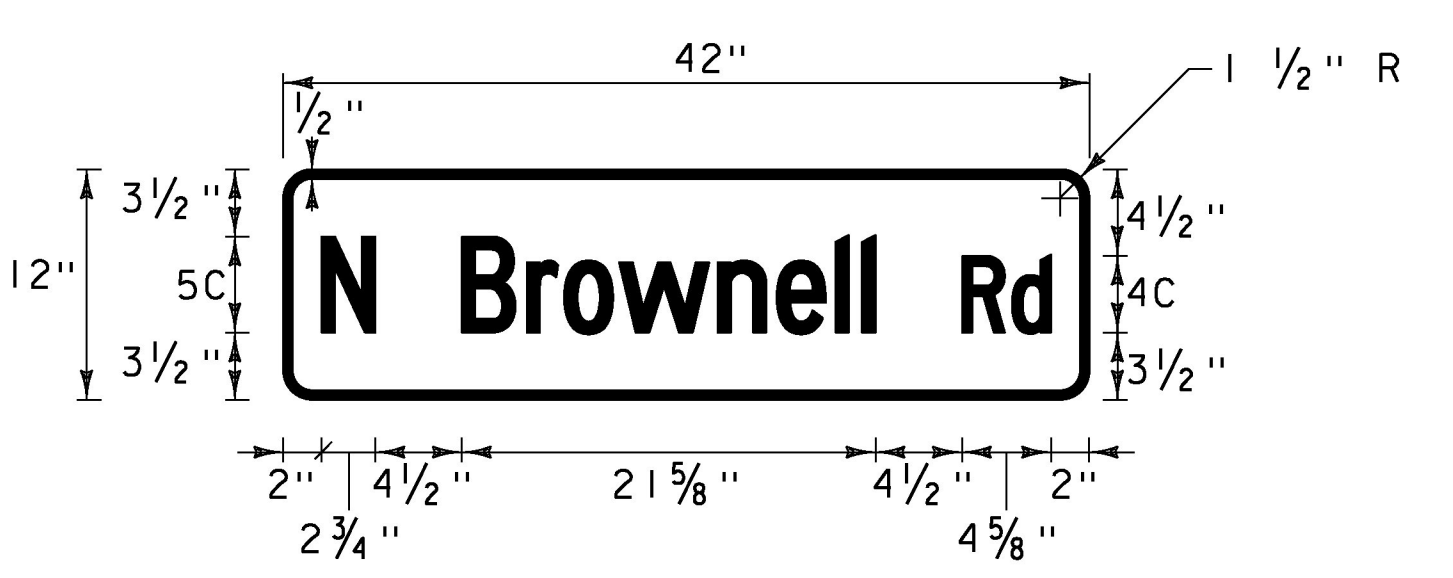


D3-1

LOCATION: WILLISTON:
 STA. 37+41, LT

COLOR: WHITE BORDER AND TEXT (RETROREFLECTIVE)
 GREEN BACKGROUND (RETROREFLECTIVE)

MATERIAL: 0.125" FLAT SHEET ALUMINUM

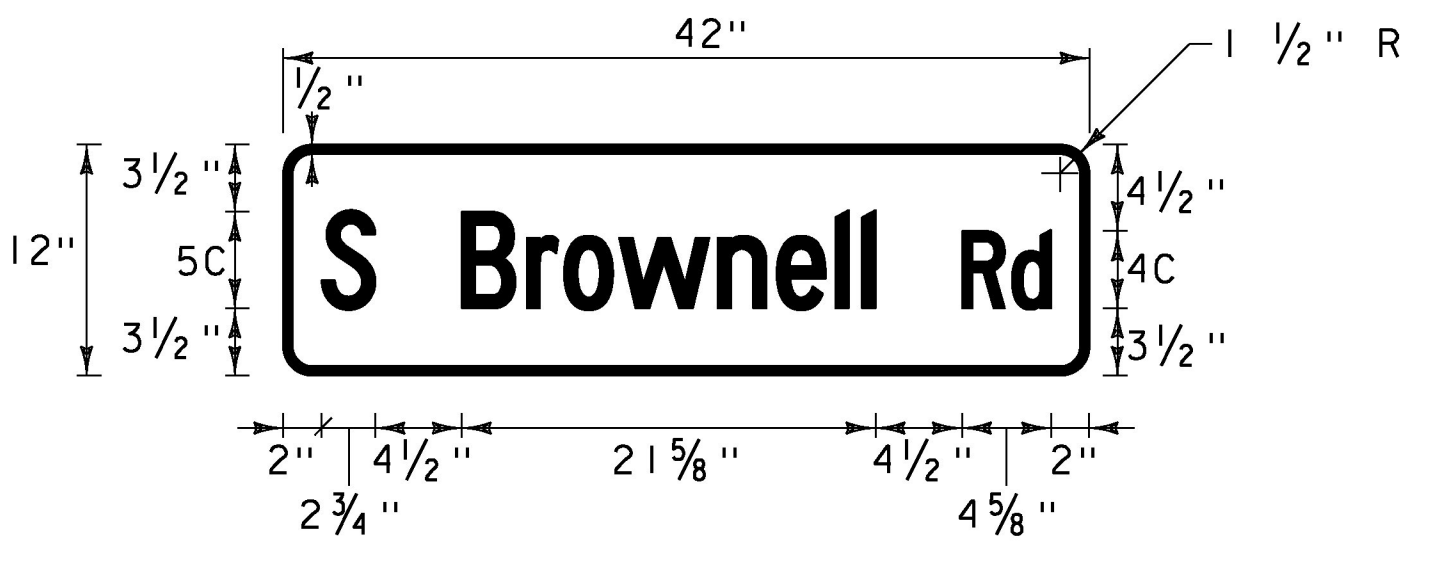

D3-1

LOCATION: WILLISTON:
 STA. 37+73, RT

COLOR: WHITE BORDER AND TEXT (RETROREFLECTIVE)
 GREEN BACKGROUND (RETROREFLECTIVE)

MATERIAL: 0.125" FLAT SHEET ALUMINUM

NOTE:
 1. SEE TRAFFIC SIGN NOTES ON SHEET 109



NOT TO SCALE	
PROJECT NAME: SOUTH BURLINGTON-WILLISTON	
PROJECT NUMBER: NH 2944(I)	
FILE NAME: zild340de+alls.dgn	PLOT DATE: 2/15/2017
PROJECT LEADER: G. EDWARDS	DRAWN BY: D. DRAPER
DESIGNED BY: D. DRAPER	CHECKED BY: J. LITTLE
TRAFFIC SIGN DETAIL SHEET I	SHEET 108 OF 249