




25+00

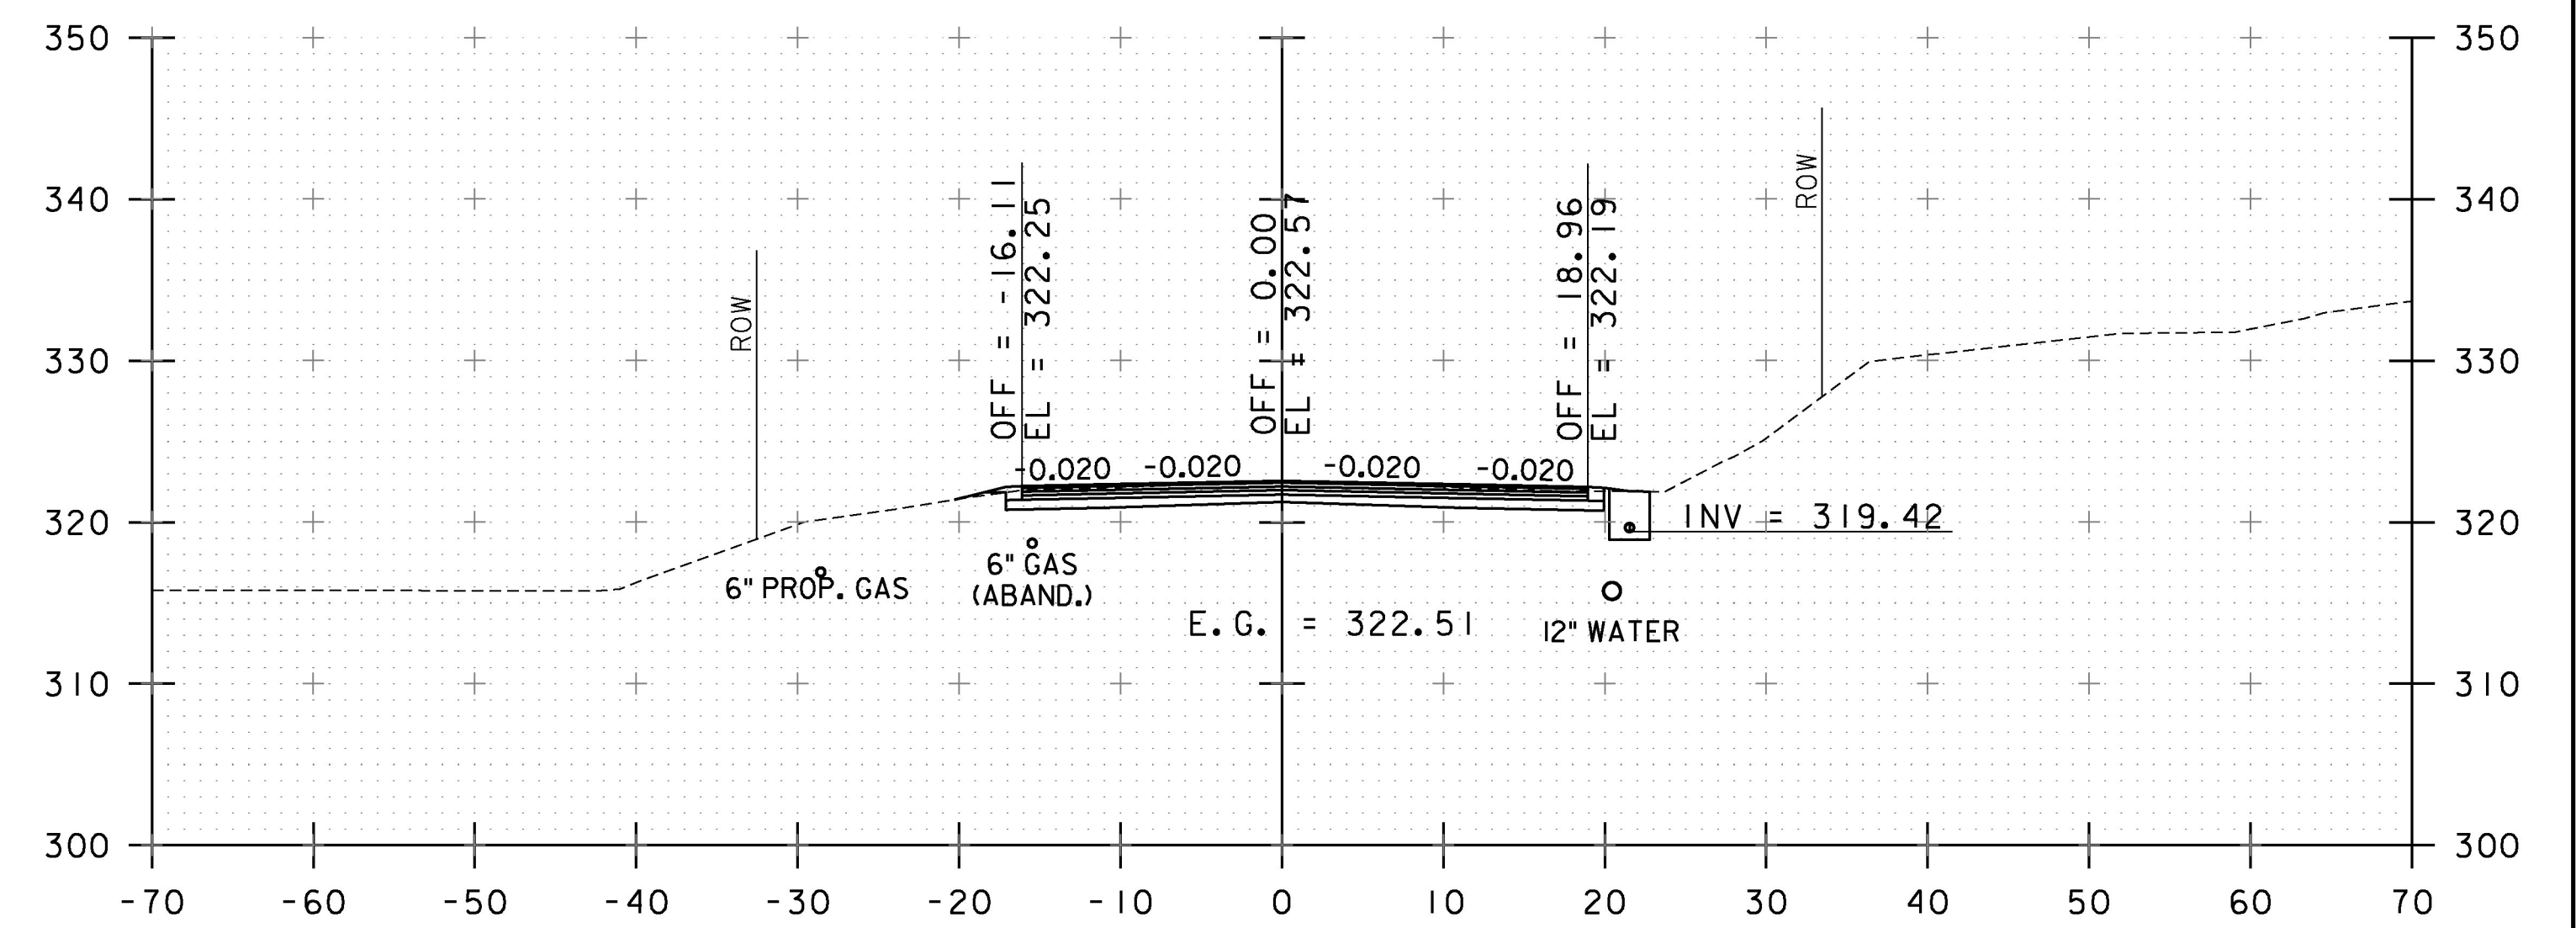


25+50

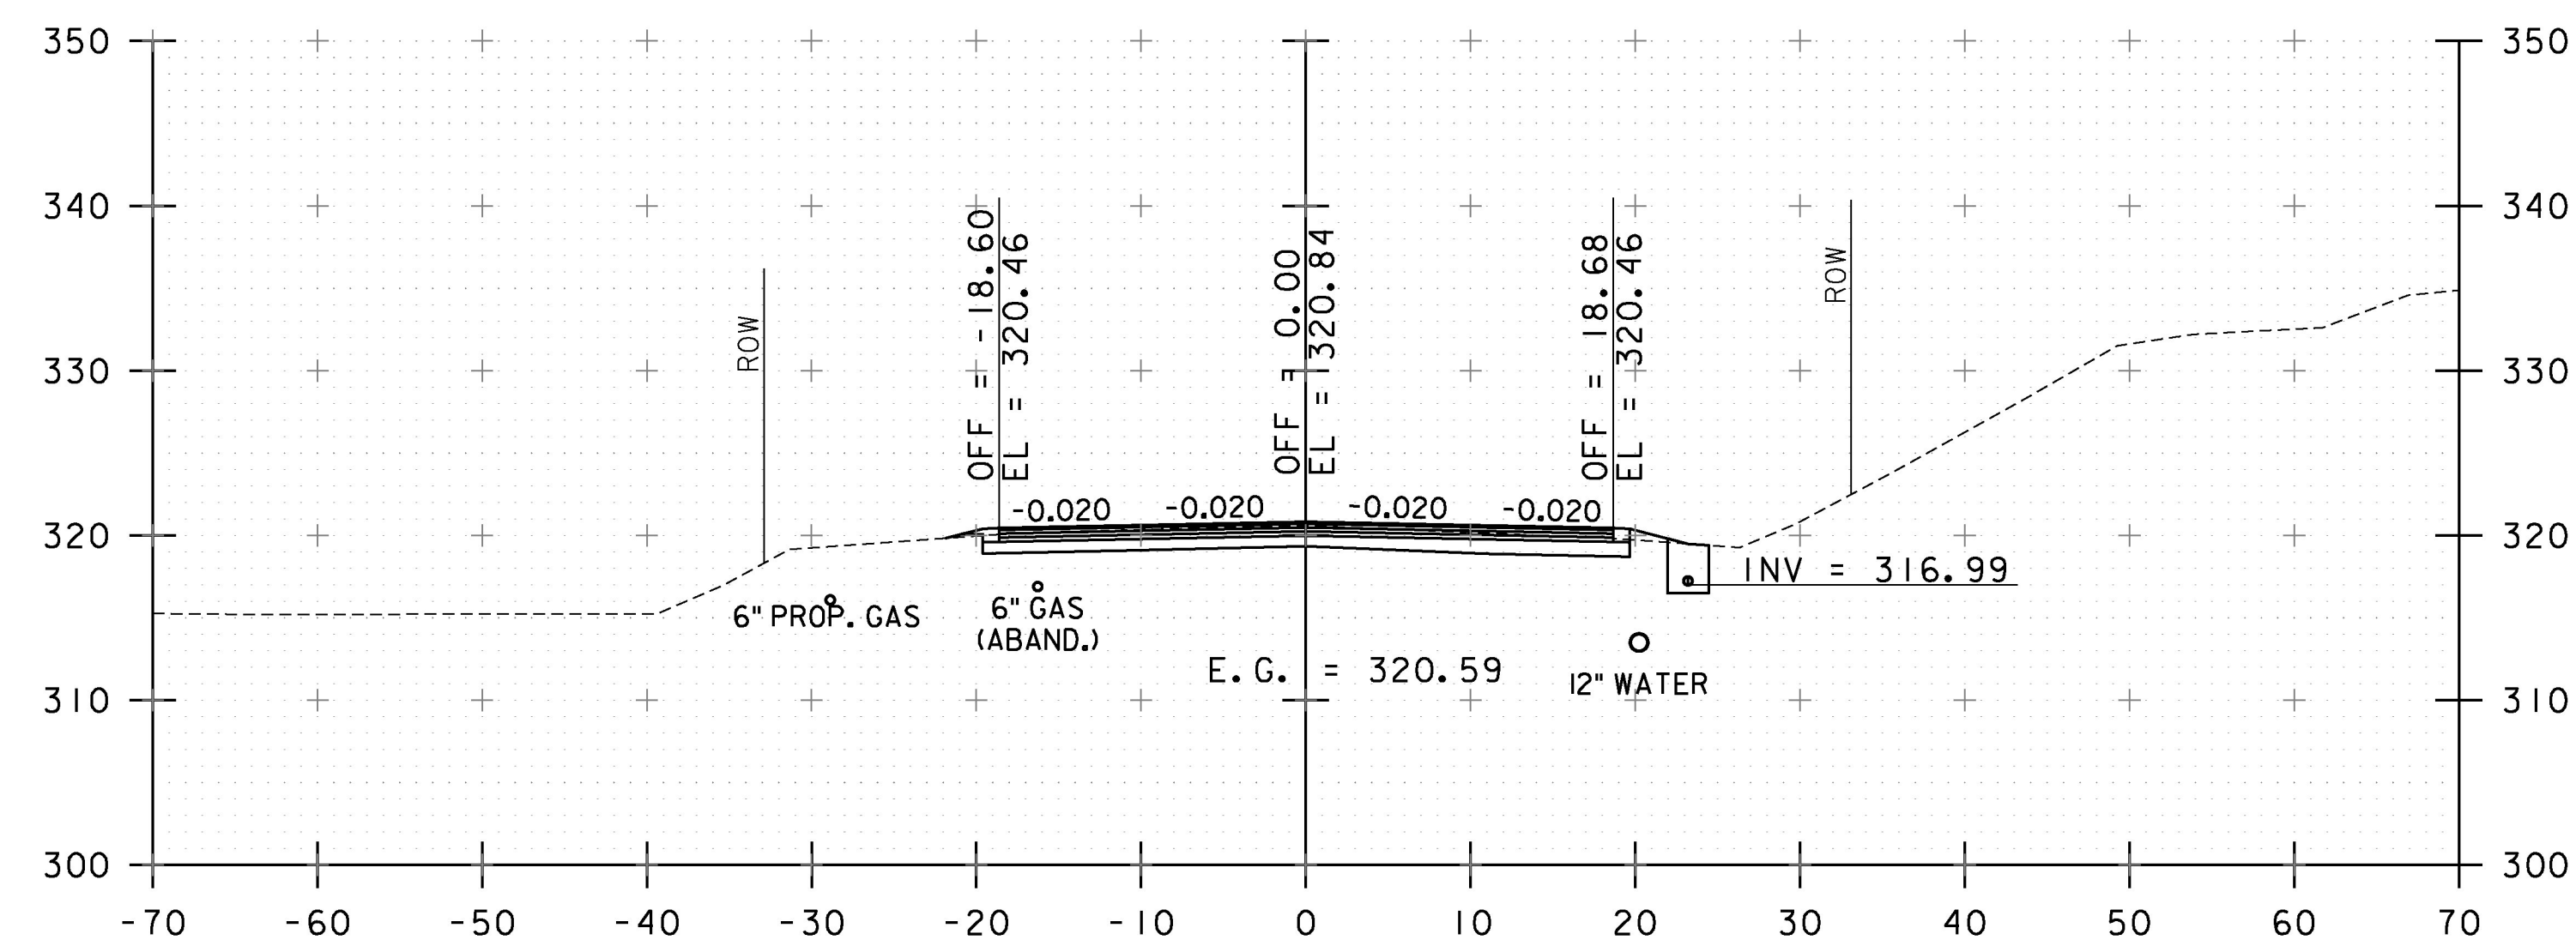

24+75

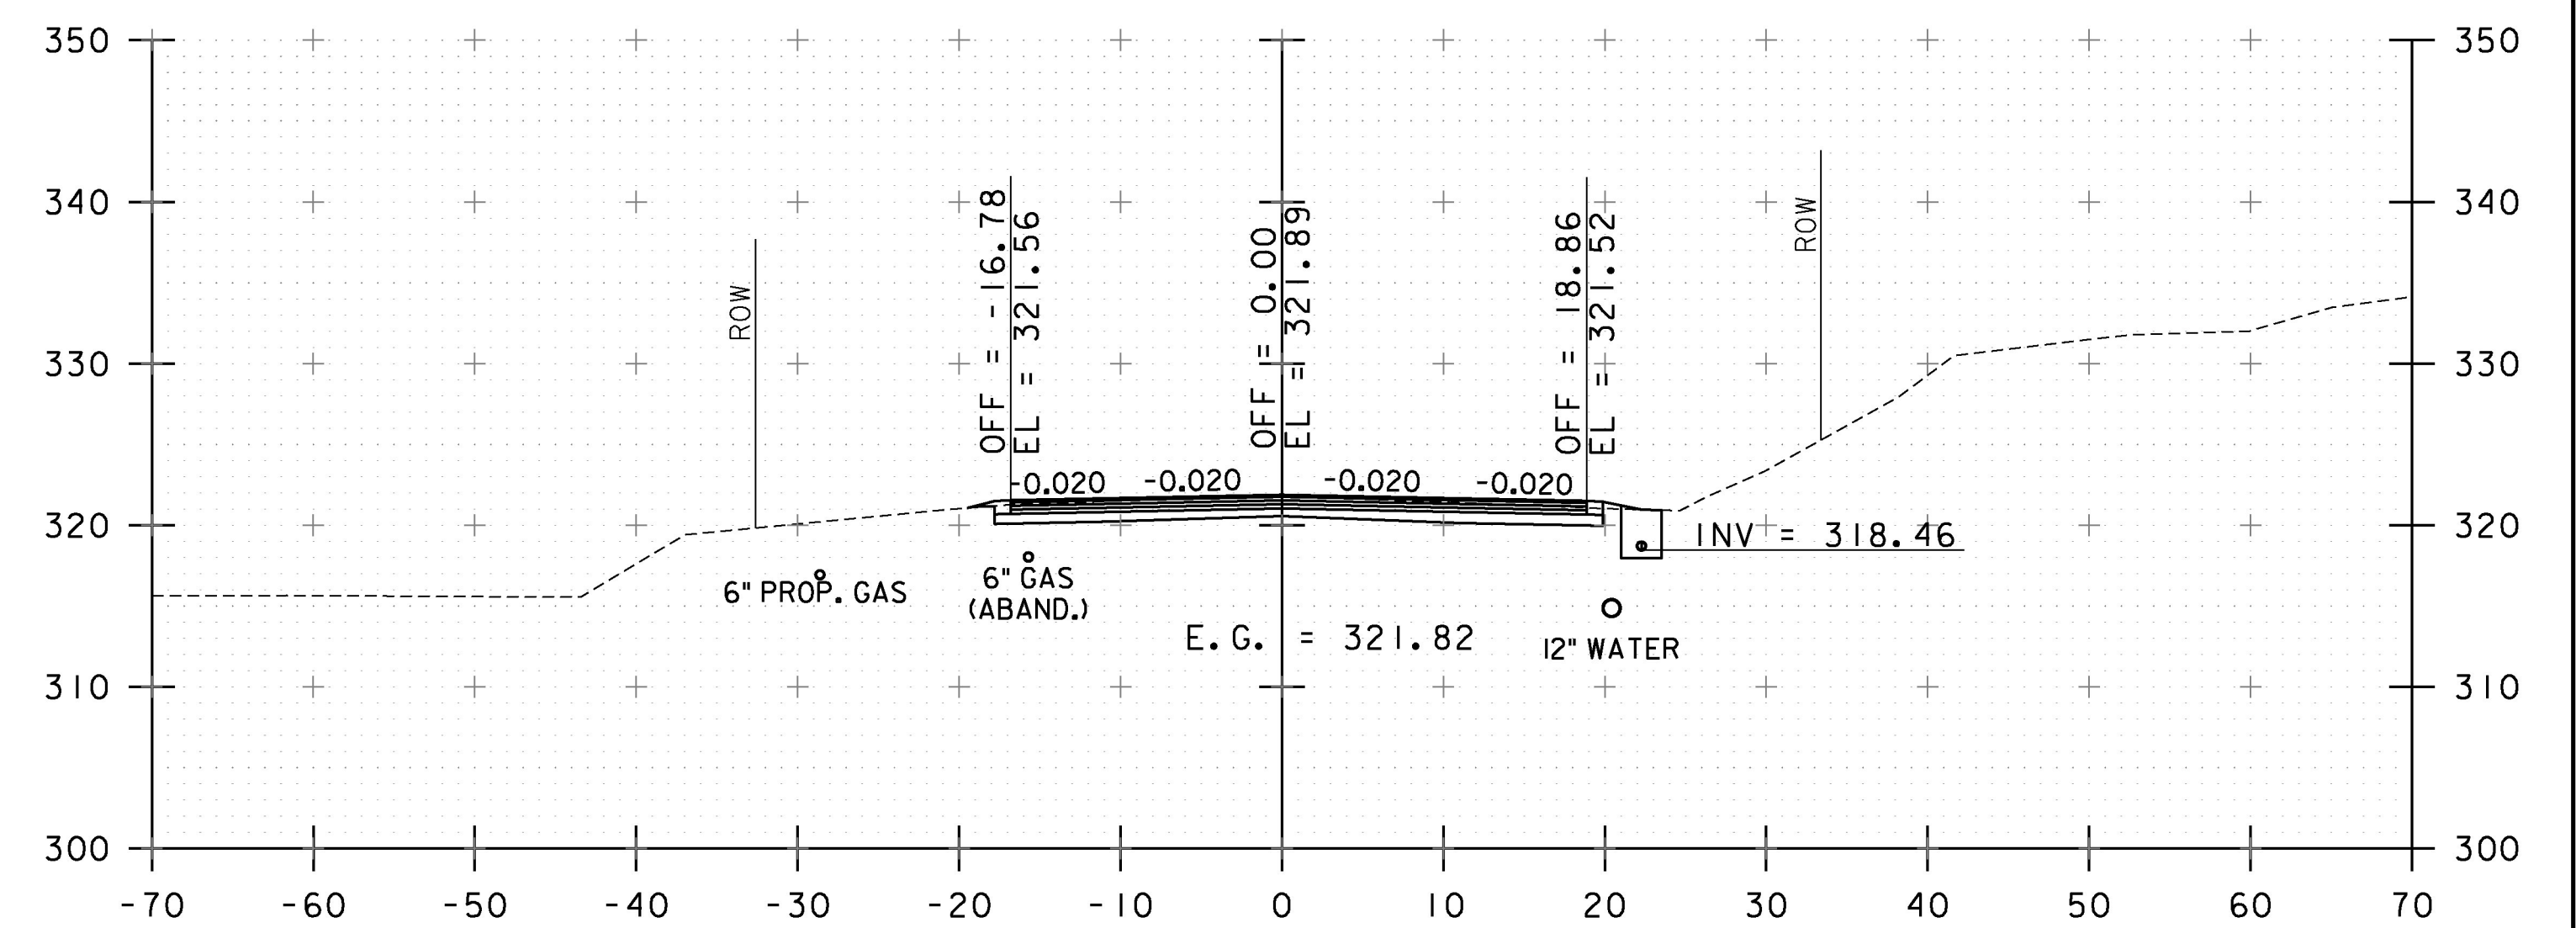

25+25

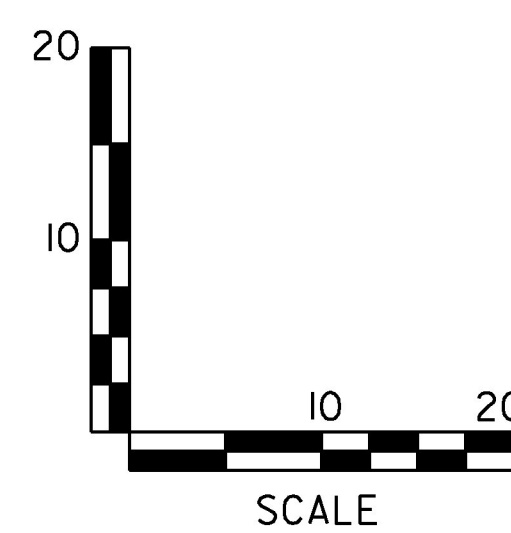

STA. W 24+75 TO STA. W 25+50

| | |
|------------------------|----------------------------|
| PROJECT NAME: | SOUTH BURLINGTON-WILLISTON |
| PROJECT NUMBER: | NH 2944(I) |
| FILE NAME: | zild340xsl.dgn |
| PROJECT LEADER: | G. EDWARDS |
| DESIGNED BY: | I. MAYNARD |
| CROSS SECTION SHEET 32 | |
| PLOT DATE: | 2/15/2017 |
| DRAWN BY: | I. MAYNARD |
| CHECKED BY: | J. LITTLE |
| SHEET | 152 OF 249 |