



LOCATION				FEET OF DITCHING		MISCELLANEOUS ITEMS				REMARKS	LOCATION				FEET OF DITCHING		MISCELLANEOUS ITEMS				REMARKS
SITE	STATION	STATION	POS.	PERCENT GRADE		STONE FILL, TYPE 1 CY	GEOT. UNDER STONE FILL SY	SEED LB	TEMP. EROS. MATT. SY		SITE	STATION	STATION	POS.	PERCENT GRADE		STONE FILL, TYPE 1 CY	GEOT. UNDER STONE FILL SY	SEED LB	TEMP. EROS. MATT. SY	
				0-2.5	≥2.5										0-2.5	≥2.5					
WILLISTON VT ROUTE 2A																					
1	148+05.12	154+05	LT		600	89															
2	150+55	154+58	RT		403	60															
DITCHING TOTALS					1003	149*															*TOTALS CARRIED FORWARD TO THE ITEM DETAIL SUMMARY SHEET. (SEE SHEET 219)

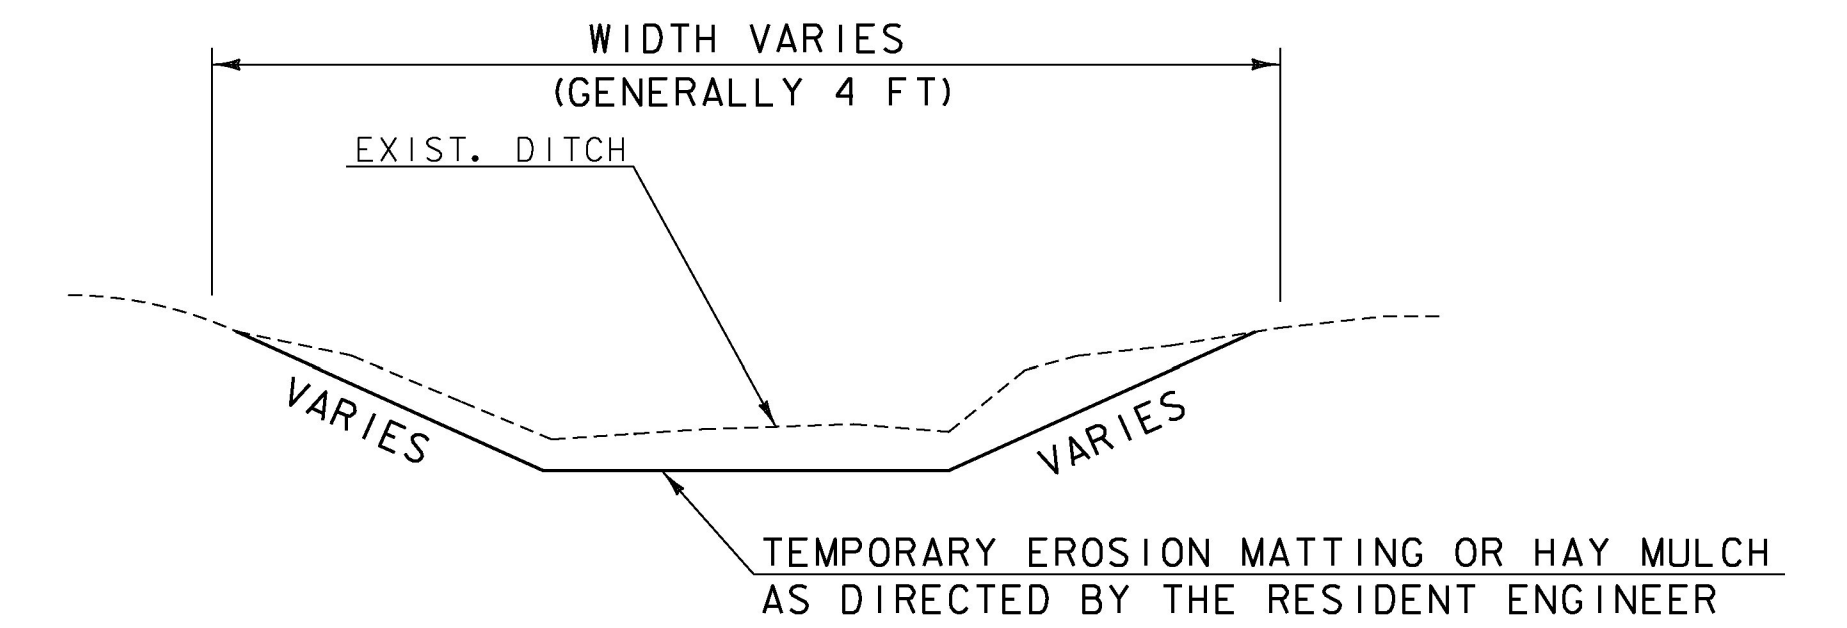

DITCH DETAIL 0 < 2.5 PERCENT  
NOT TO SCALE

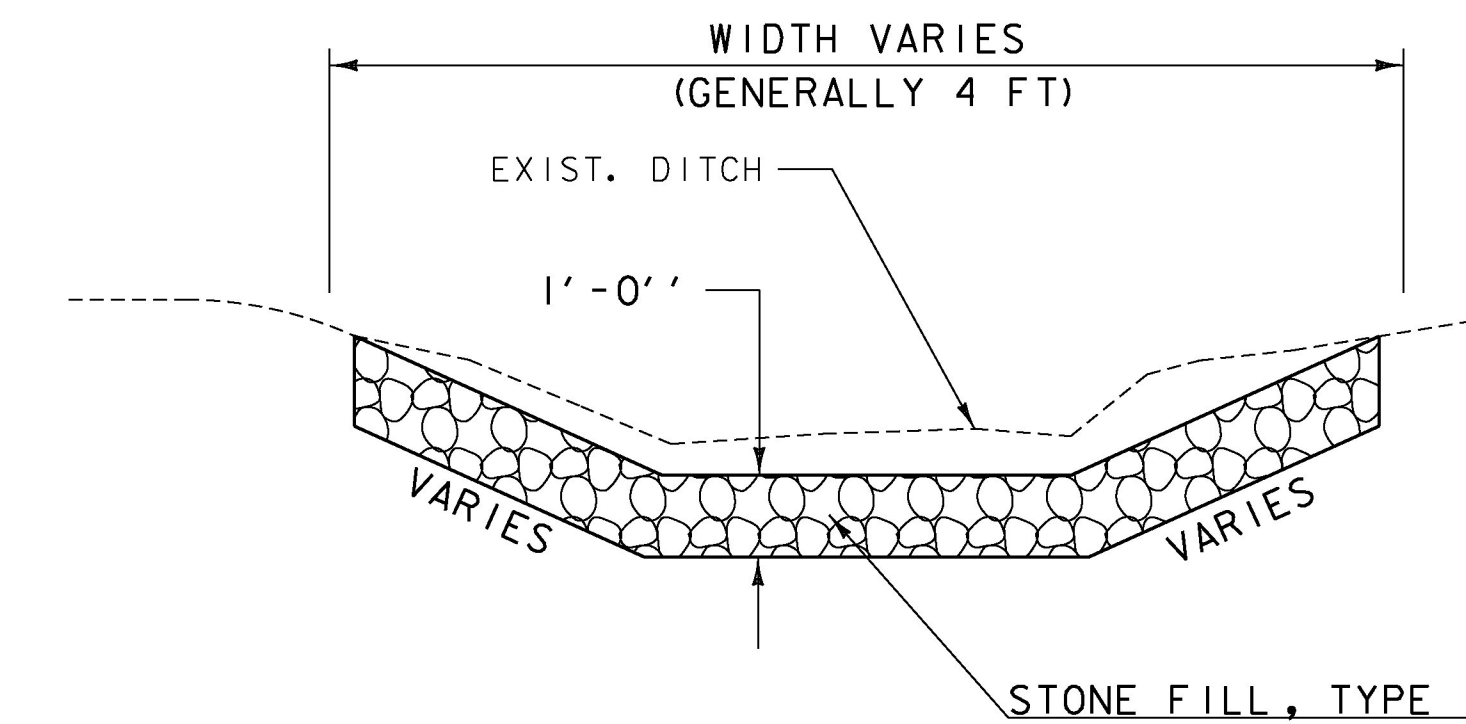

DITCH DETAIL 2.5 PERCENT TO 10 PERCENT  
NOT TO SCALE

NOTES:

- GRADES BETWEEN 0 AND 2.5 PERCENT SHALL USE ITEM 651.15, SEED AND EITHER ITEM 651.25, HAY MULCH OR ITEM 653.20, TEMPORARY EROSION MATTING AS DIRECTED BY THE ENGINEER.
- GRADES BETWEEN 2.5 PERCENT TO 10 PERCENT SHALL USE ITEM 613.10, STONE FILL TYPE 1, AS DIRECTED BY THE ENGINEER.
- PIPE INLET AND OUTLET AREAS, AND DITCH CLEANING THROUGHOUT THE PROJECT, SHALL BE PERFORMED AT LOCATIONS IDENTIFIED ON THIS SHEET AND AS DIRECTED BY THE ENGINEER. PAYMENT WILL BE UNDER THE APPLICABLE EQUIPMENT RENTAL ITEM(S).

PROJECT NAME: WILLISTON  
PROJECT NUMBER: NH 2949(I)

FILE NAME: z12d224detall.dgn  
PROJECT LEADER: G. EDWARDS  
DESIGNED BY: D. BARNES  
DITCH CLEANING DETAIL SHEET

PLOT DATE: 2/15/2017  
DRAWN BY: D. BARNES  
CHECKED BY: J. LITTLE  
SHEET 205 OF 249

