



ISLAND MARKING DETAIL
VT ROUTE 2A AND U.S. ROUTE 2

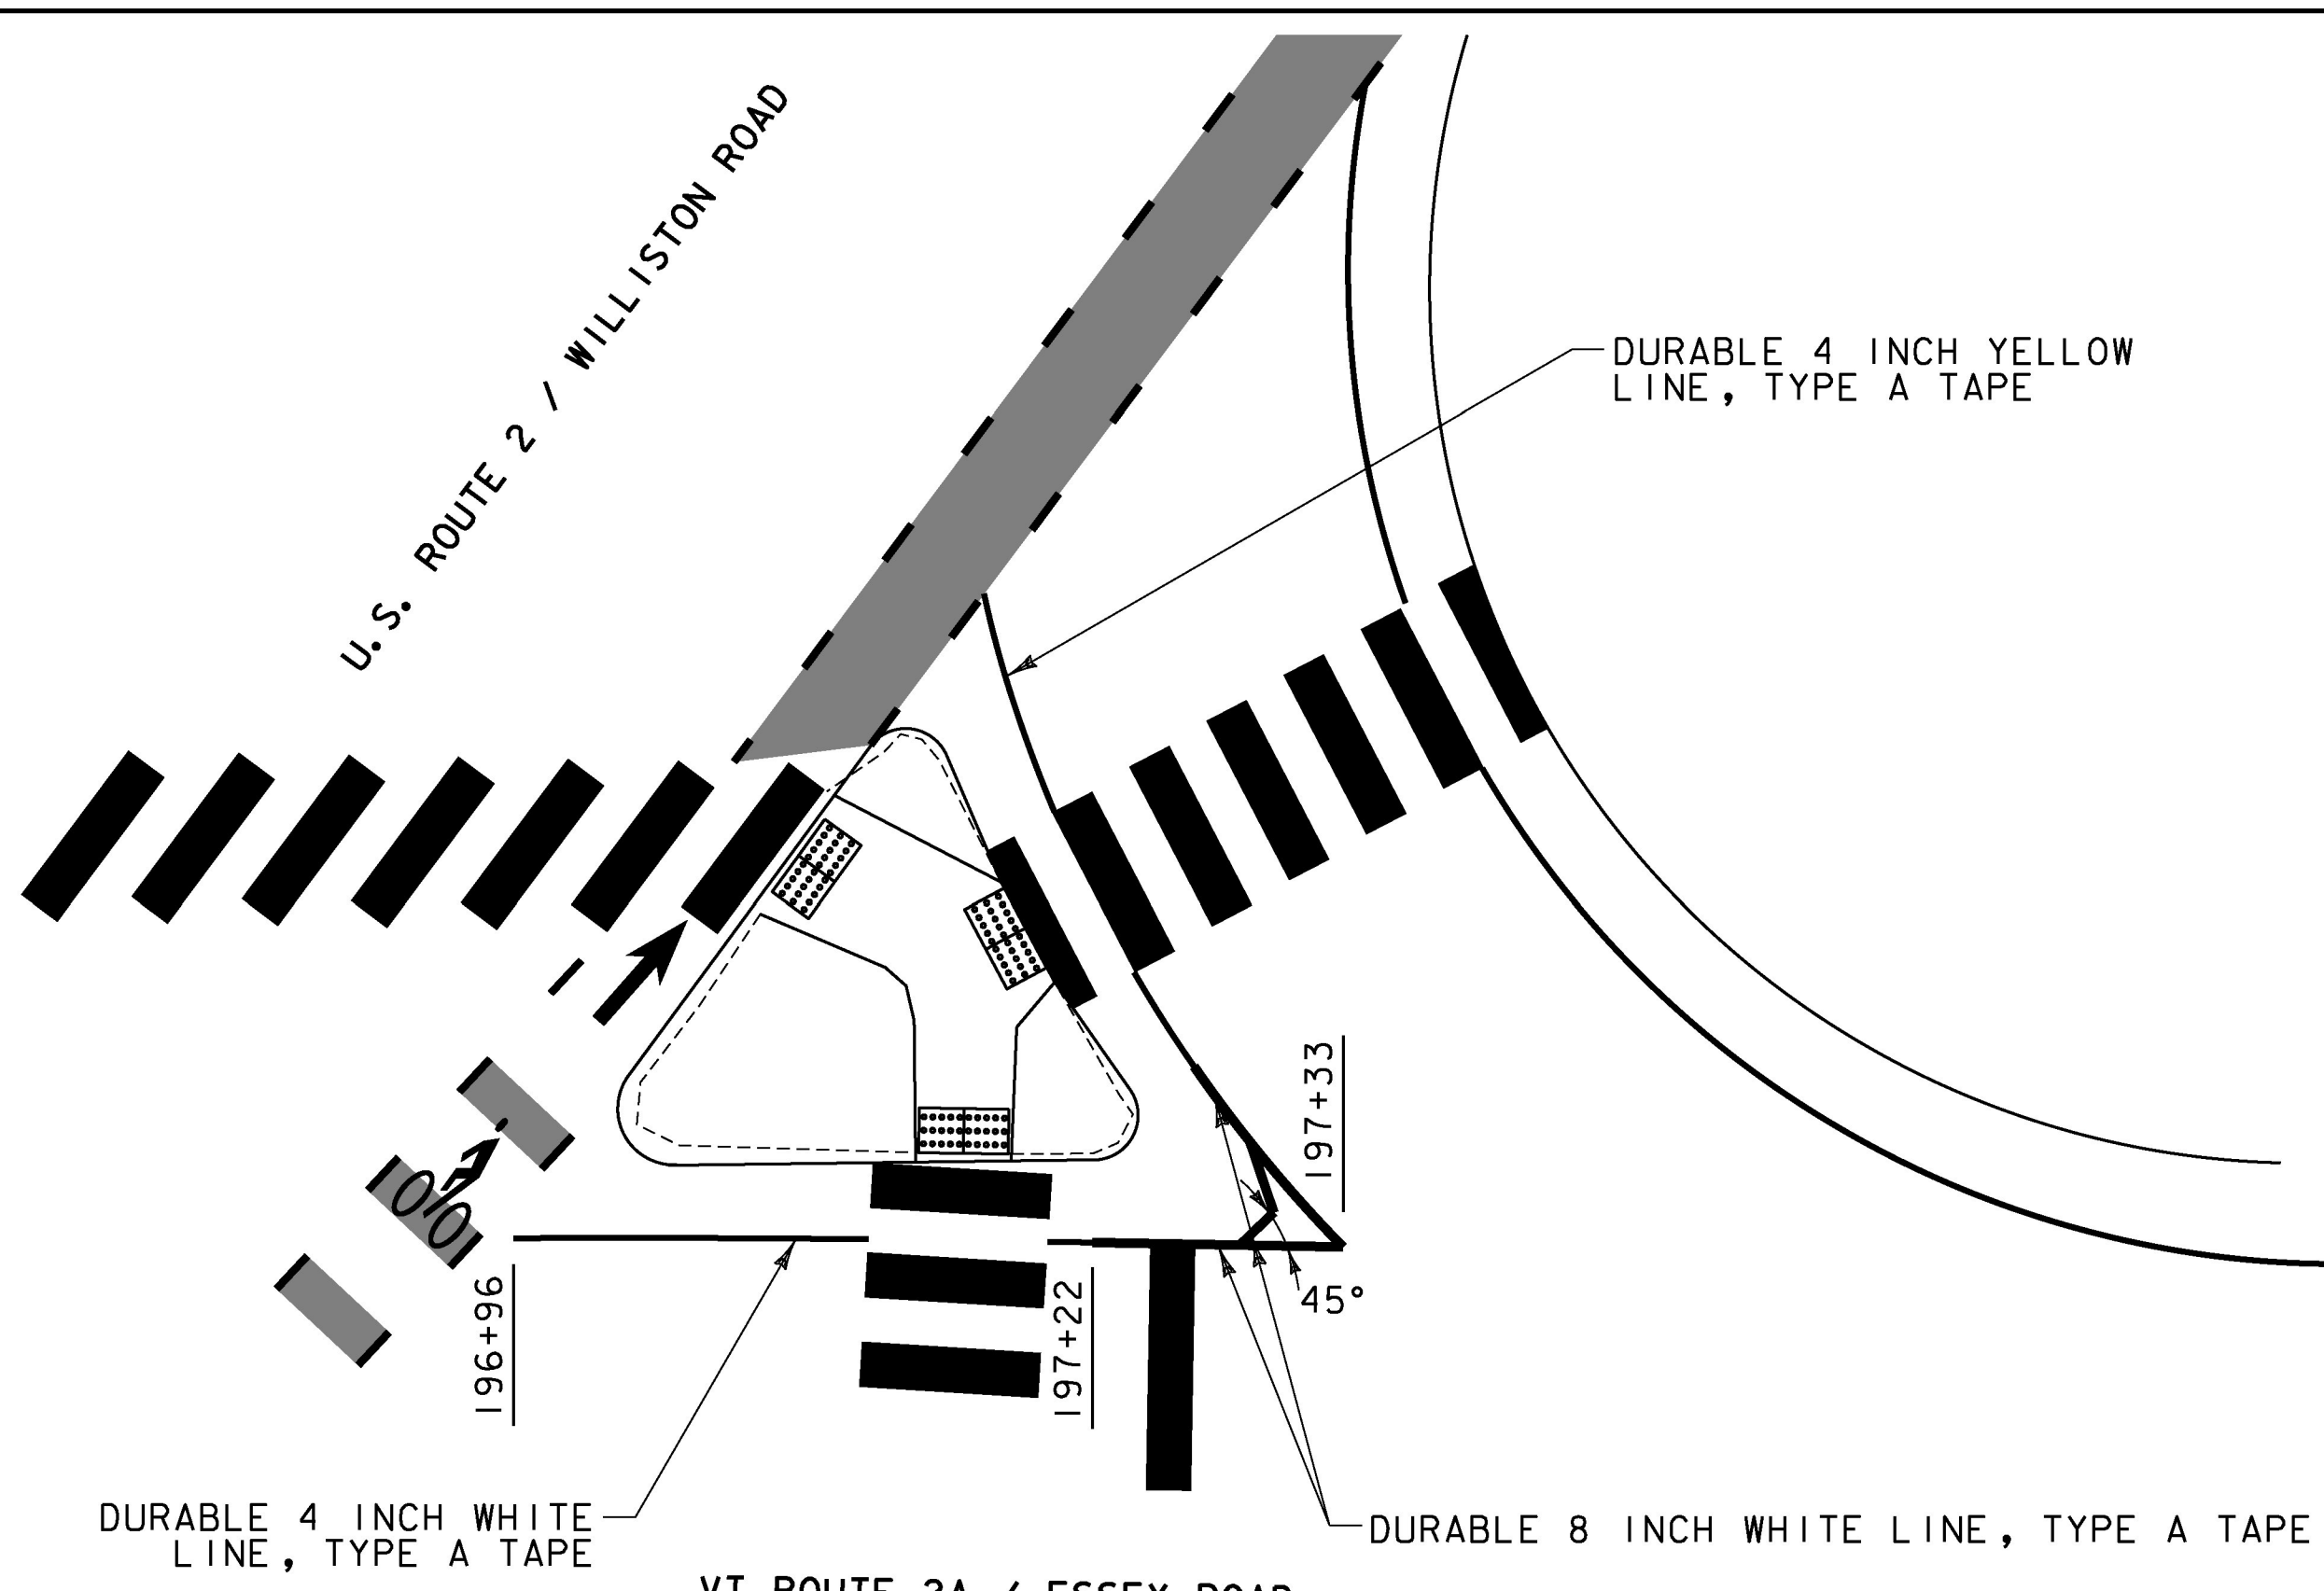

ISLAND MARKING DETAIL
VT ROUTE 2A AND U.S. ROUTE 2

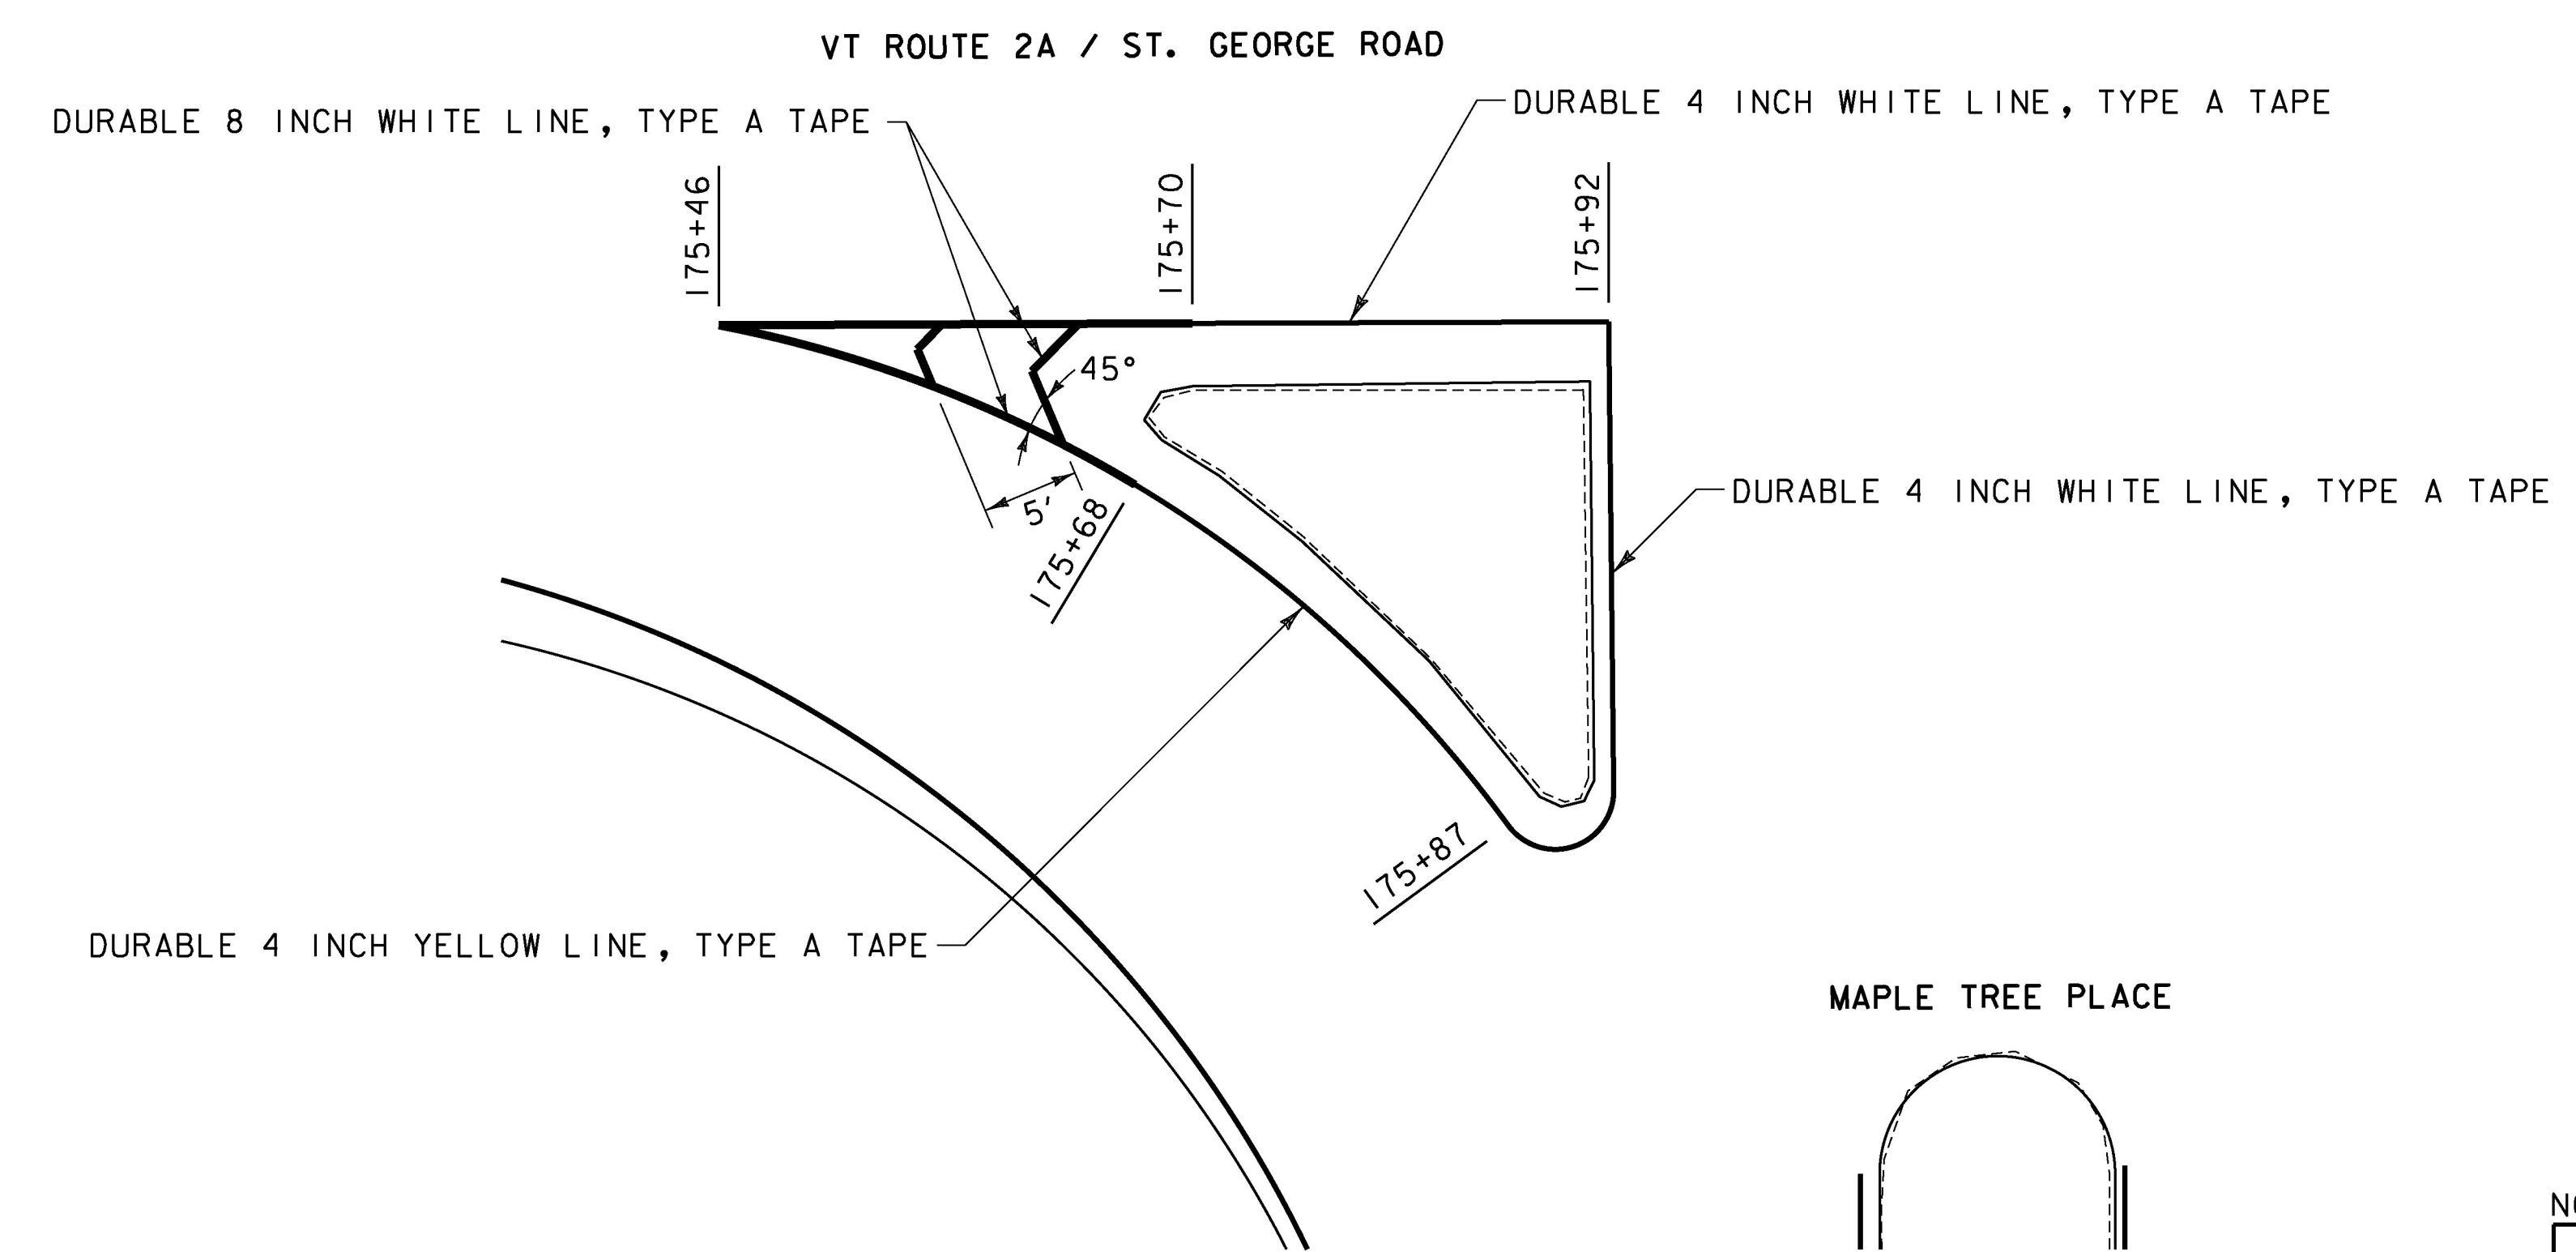

ISLAND MARKING DETAIL
VT ROUTE 2A AND MAPLE TREE PLACE

NOT TO SCALE

PROJECT NAME:	WILLISTON
PROJECT NUMBER:	NH 2949(I)
FILE NAME:	z12d224de+all.dgn
PROJECT LEADER:	G. EDWARDS
DESIGNED BY:	D. BARNES
MISCELLANEOUS DETAIL SHEET 2	
PLOT DATE:	2/15/2017
DRAWN BY:	D. BARNES
CHECKED BY:	J. LITTLE
SHEET	207 OF 249

