


D3-1

LOCATION: STA. 150+38, RT

COLOR: WHITE BORDER AND TEXT (RETROREFLECTIVE)
GREEN BACKGROUND (RETROREFLECTIVE)

MATERIAL: 0.125" FLAT SHEET ALUMINUM

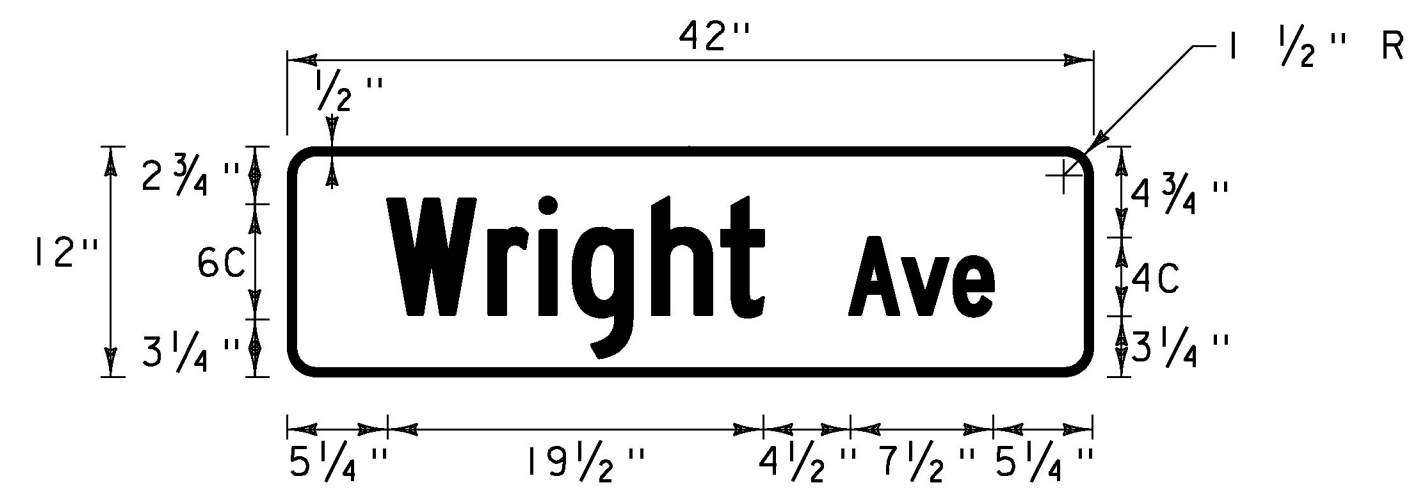


D3-1

LOCATION: STA. 186+67, LT

COLOR: WHITE BORDER AND TEXT (RETROREFLECTIVE)
GREEN BACKGROUND (RETROREFLECTIVE)

MATERIAL: 0.125" FLAT SHEET ALUMINUM

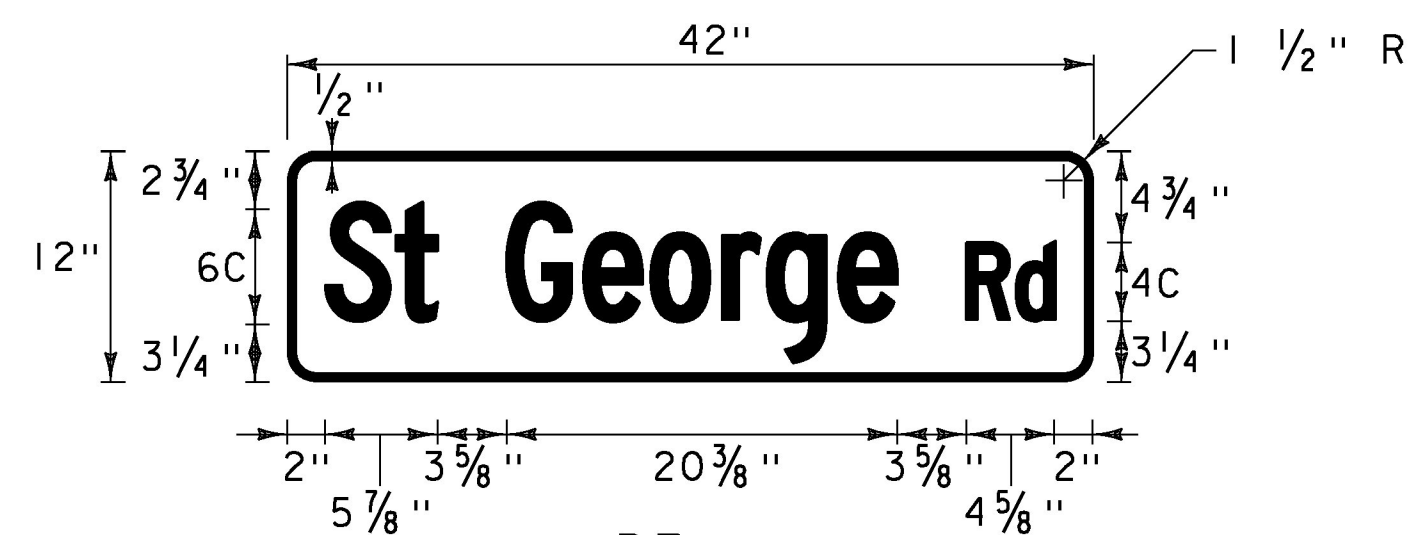


D3-1

LOCATION: STA. 195+05, RT

COLOR: WHITE BORDER AND TEXT (RETROREFLECTIVE)
GREEN BACKGROUND (RETROREFLECTIVE)

MATERIAL: 0.125" FLAT SHEET ALUMINUM

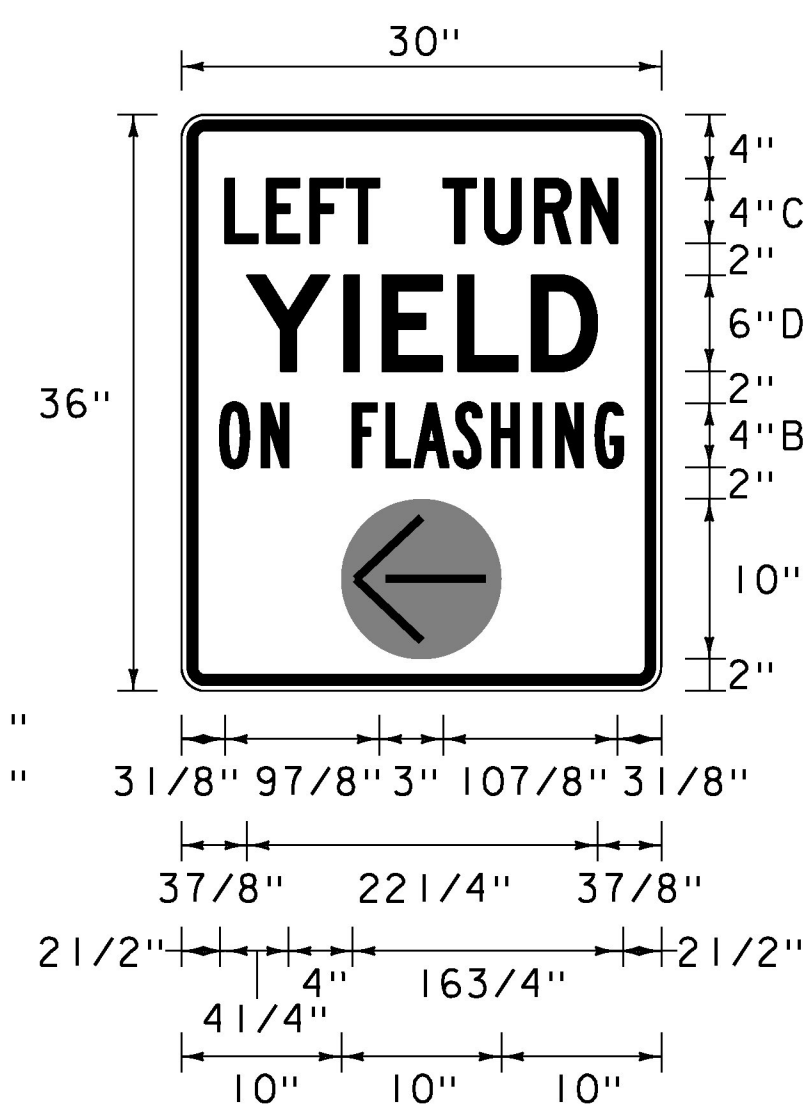

R10-101

LOCATION: STA. 196+38, LT
STA. 196+40, LT
STA. 196+49, RT
STA. 196+50, RT

COLOR: LEGEND & BORDER - BLACK (NON-REFL)
BACKGROUND - WHITE (REFL)

MATERIAL: 0.125" FLAT SHEET ALUMINUM

TRAFFIC SIGN NOTES

1. ALL SIGN LETTERING, DIGITS, ARROWS, AND DESIGN OF SYMBOLS FOR SIGNS REFERENCED IN THESE PLANS SHALL CONFORM WITH THE "STANDARD ALPHABET FOR HIGHWAY SIGNS AND PAVEMENT MARKINGS" AS ADOPTED BY THE U.S. DEPARTMENT OF TRANSPORTATION AND THE FEDERAL HIGHWAY ADMINISTRATION (FHWA) UNLESS OTHERWISE DETAILED WITHIN THESE PLANS.
2. ALL COLORS SHALL CONFORM WITH THE STANDARD COLORS ADOPTED BY THE AMERICAN ASSOCIATION OF STATE HIGHWAY AND TRANSPORTATION OFFICIALS (AASHTO) AND APPROVED BY FHWA UNLESS OTHERWISE NOTED.
3. ALL SHEETING SHALL BE TYPE III MINIMUM PER SUBSECTION 750.08.
4. ALL STREET NAME SIGNS ARE TWO-SIDED UNLESS NOTED OTHERWISE.
5. WHEN INSTALLING STREET NAME SIGNS (D3-1) USE 12" BRACKETS.

NOT TO SCALE

PROJECT NAME: WILLISTON
PROJECT NUMBER: NH 2949(I)

FILE NAME: z12d224de+all.dgn
PROJECT LEADER: G. EDWARDS
DESIGNED BY: D. BARNES
TRAFFIC SIGN DETAIL SHEET

PLOT DATE: 2/15/2017
DRAWN BY: D. BARNES
CHECKED BY: J. LITTLE
SHEET 240 OF 249

