



SITE #1

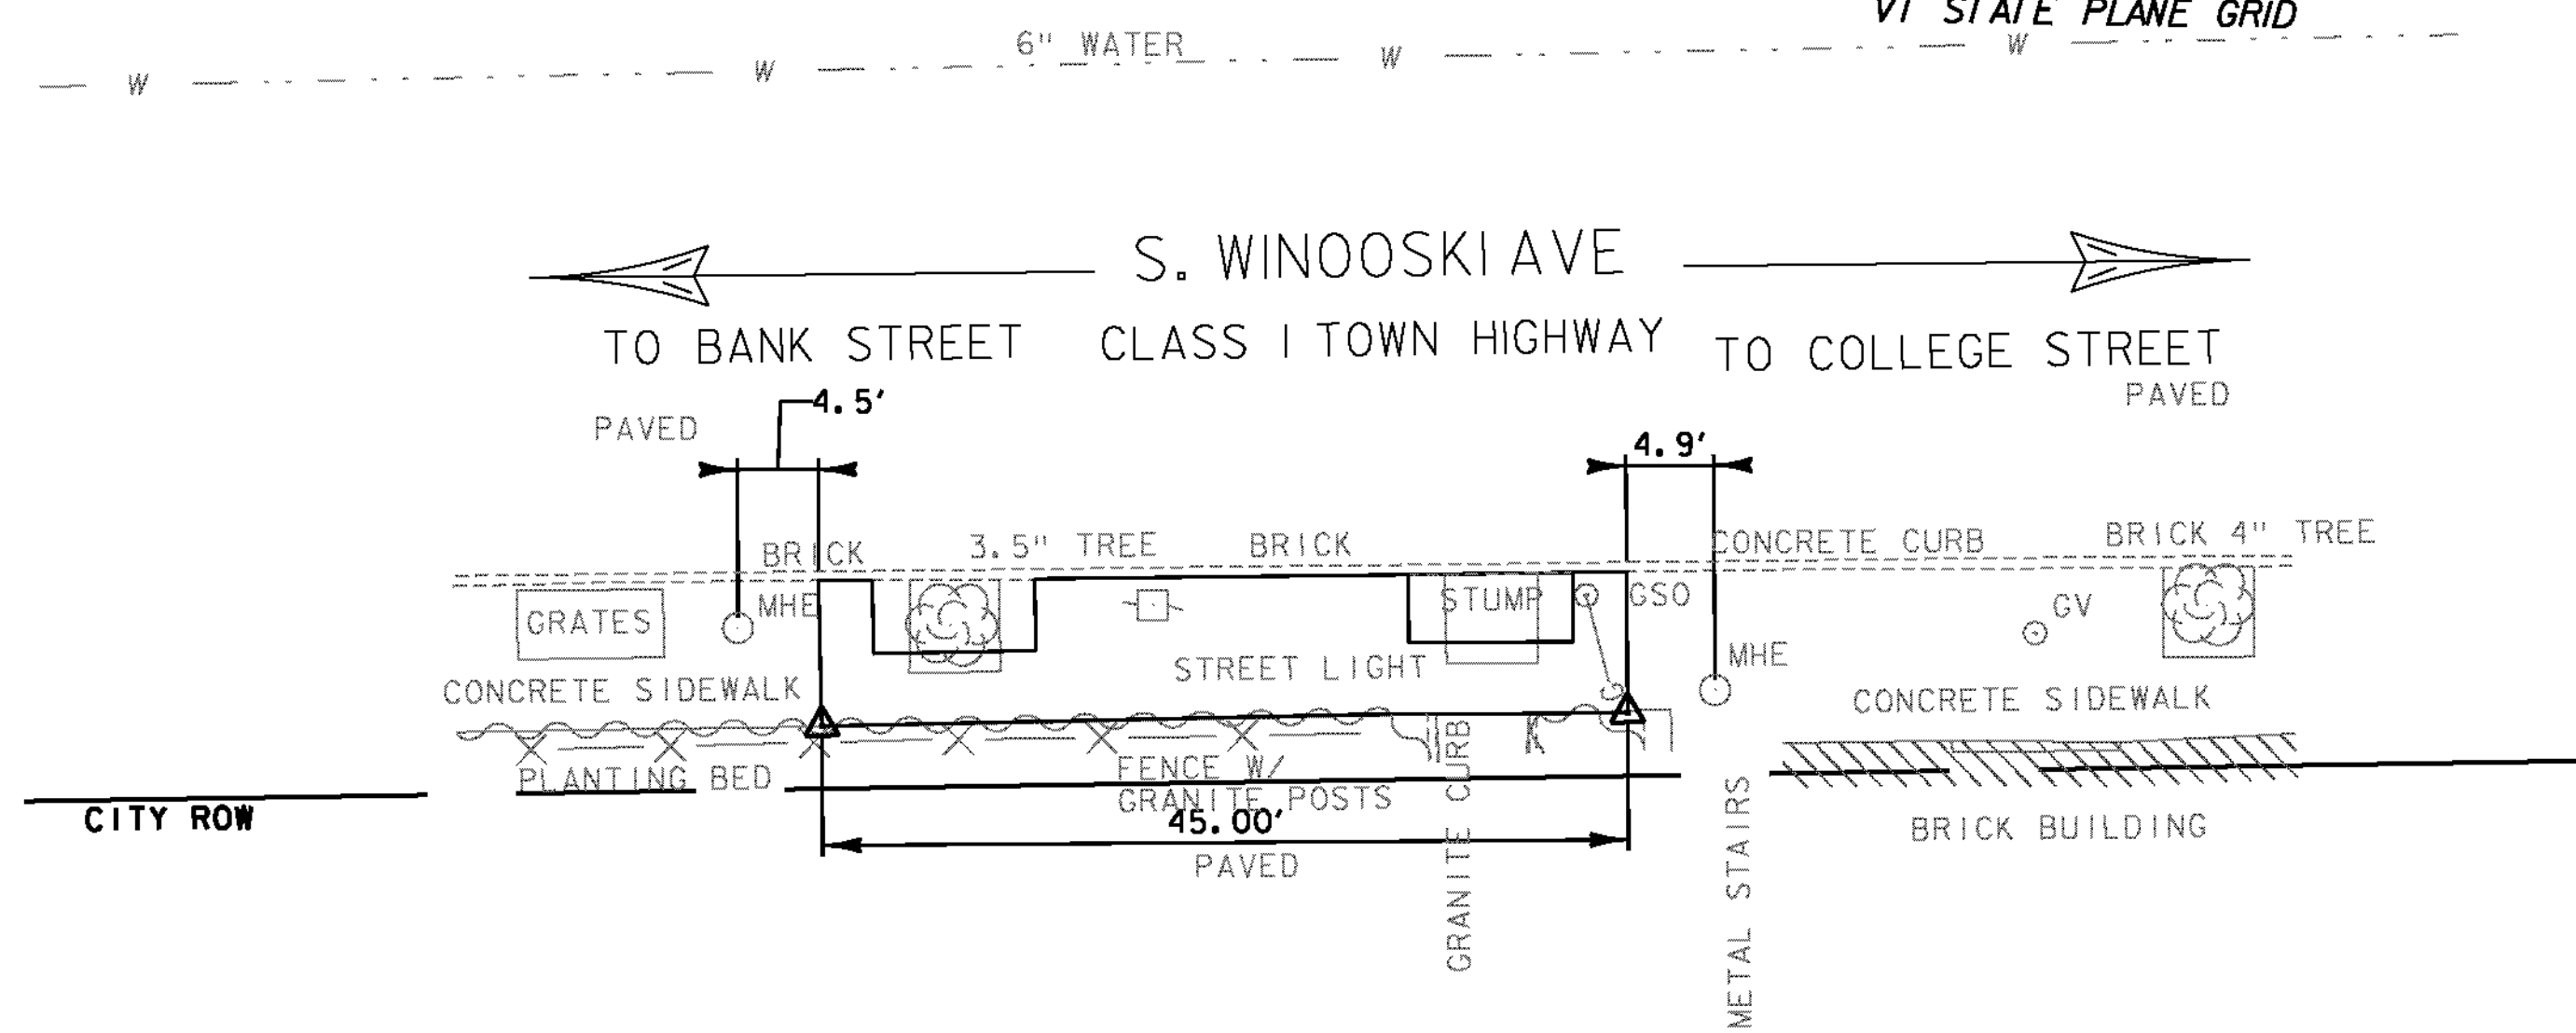

SITE #2

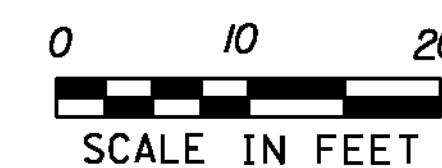

## BURLINGTON

PROJECT NAME: STATEWIDE  
PROJECT NUMBER: STP SDWK(II)

FILE NAME: z11f16curbldr\_burlington.dgn PLOT DATE: 10/9/2013  
PROJECT LEADER: E. ATKINS DRAWN BY: A. SWEETMAN  
DESIGNED BY: T. BIGELOW CHECKED BY: E. ATKINS  
BURLINGTON CURB TIE & GRADING SHEET I SHEET 19 OF 53