




NOTE:
 PAYMENT FOR THE EXCAVATION REQUIRED FOR THE FOOTING SHALL BE PAID UNDER ITEM 204.25, STRUCTURE EXCAVATION. PAYMENT FOR DENSE GRADED CRUSHED STONE SHALL BE PAID UNDER ITEM 301.35, SUBBASE OF DENSE GRADED CRUSHED STONE. PAYMENT FOR THE CONCRETE SLAB AND CONCRETE FOOTING SHALL BE PAID UNDER ITEM 501.34, CONCRETE, HIGH PERFORMANCE CLASS B. PAYMENT FOR ALL REINFORCING STEEL SHALL BE PAID UNDER ITEM 507.11, REINFORCING STEEL, LEVEL 1. PAYMENT FOR THE REMOVING AND RESETTING OF THE GRANITE CURB SHALL BE PAID UNDER ITEM 616.40, REMOVING AND RESETTING CURB. PAYMENT FOR THE HANDRAILS SHALL BE PAID UNDER ITEM 900.640, SPECIAL PROVISION (METAL HAND RAILING). PAYMENT FOR THE REMOVAL OF EXISTING RAMP AND SUPPORT OF THE EXISTING WALL TO REMAIN SHALL BE PAID FOR UNDER ITEM 900.645, SPECIAL PROVISION (REMOVAL OF EXISTING STRUCTURAL RAMP). PAYMENT FOR THE STAMPED CONCRETE SHALL BE PAID UNDER ITEM 900.675, SPECIAL PROVISION (STAMPED CONCRETE). PAYMENT FOR ALL OTHER ITEMS INCLUDING BUT NOT LIMITED TO JOINT FILLER AND MORTAR, TYPE IV SHALL BE CONSIDERED INCIDENTAL TO THE OTHER ITEMS REQUIRED TO CONSTRUCT THE RAMP.

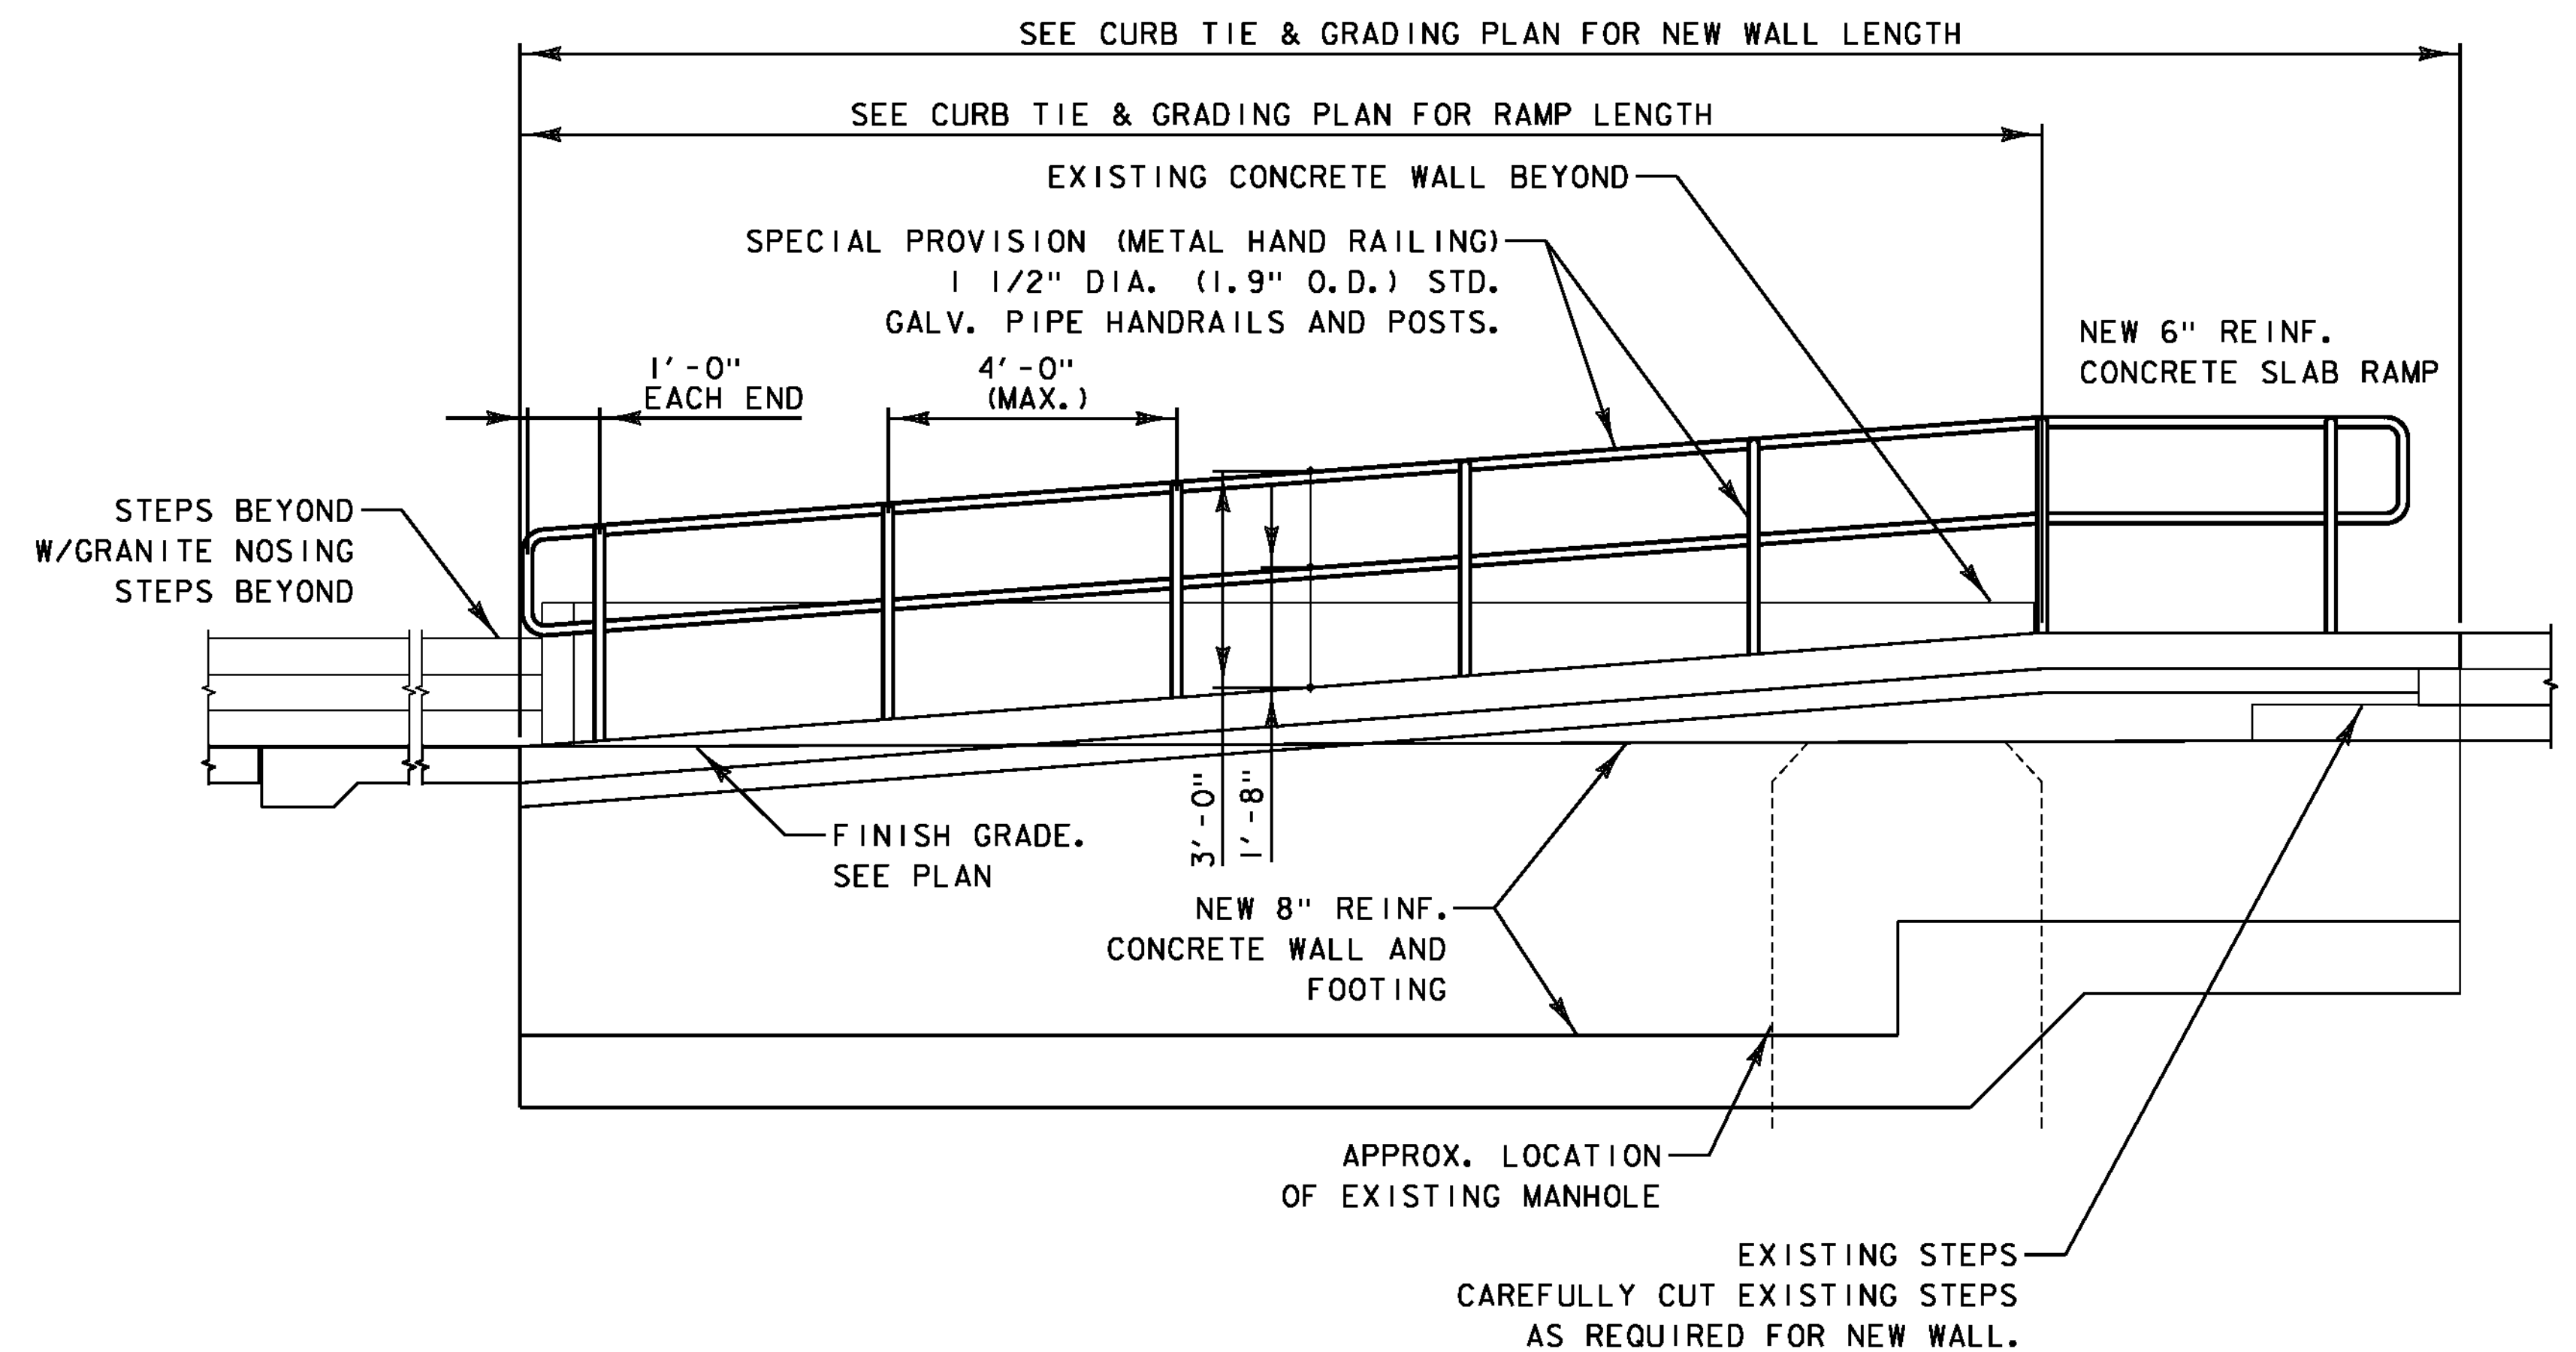

ELEVATION OF NEW RANDOLPH STRUCTURAL RAMP AND WALL
 SCALE 1/2" = 1'-0"

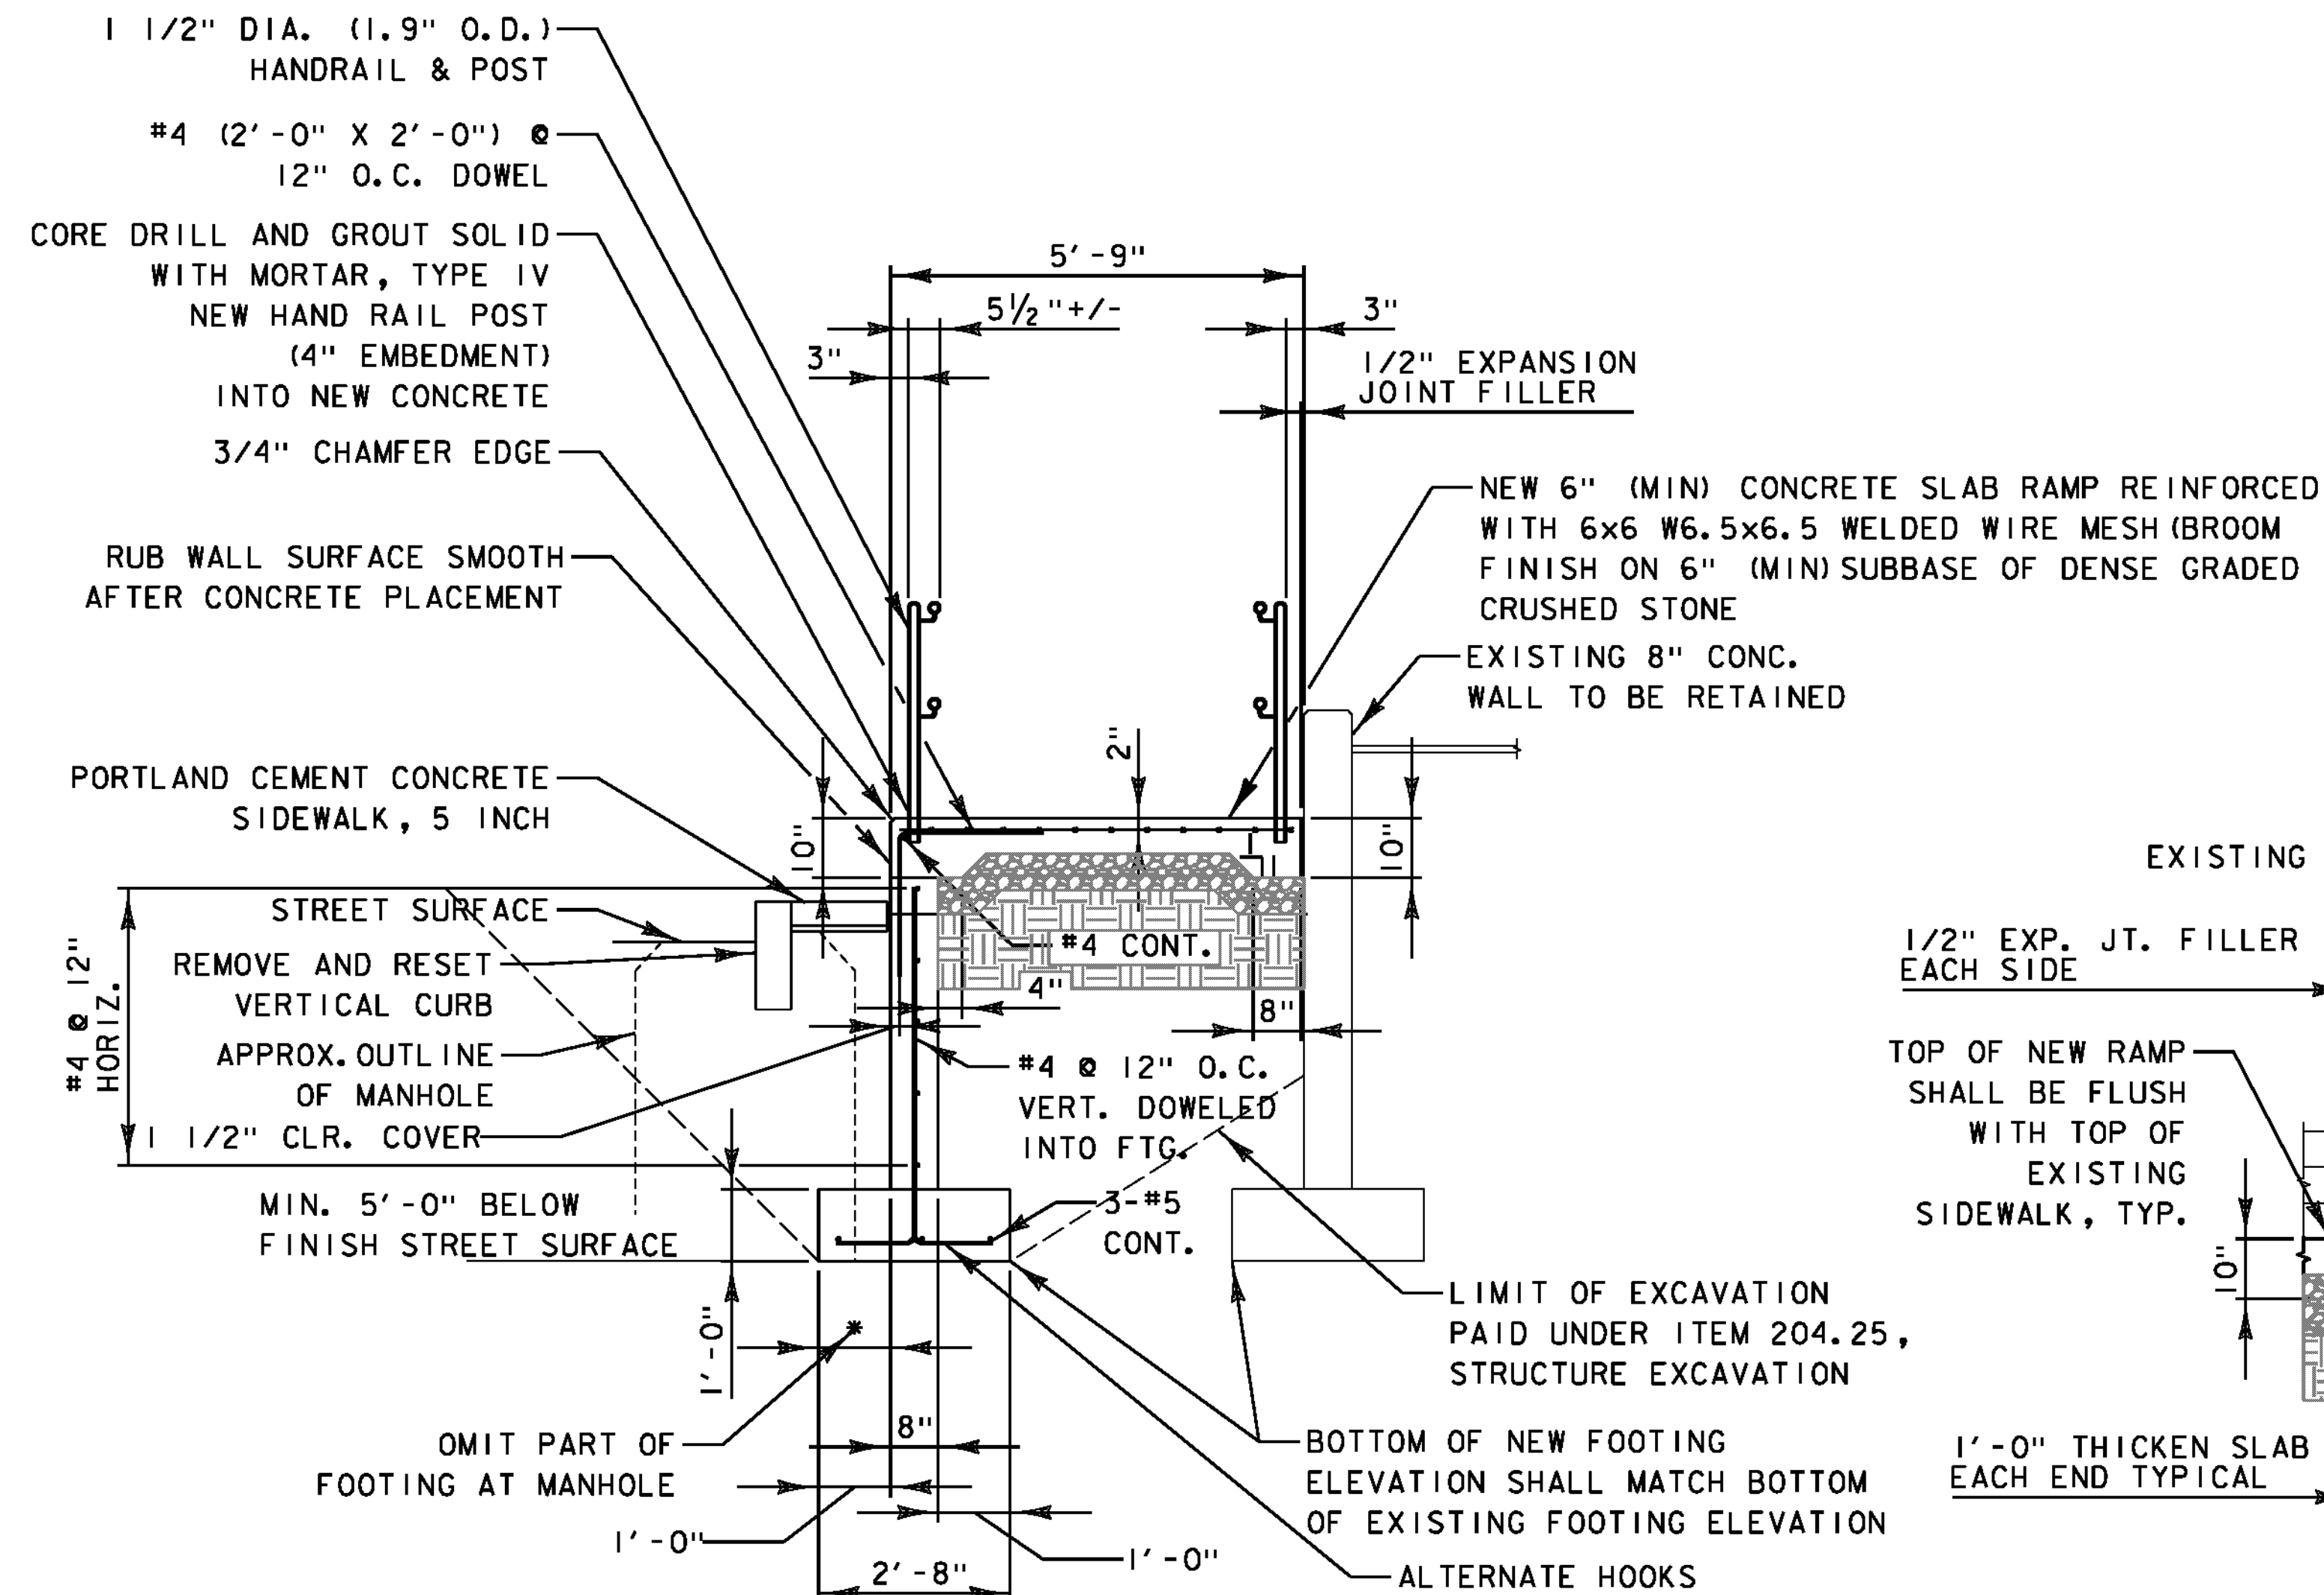

TRANSVERSE SECTION THRU NEW RANDOLPH STRUCTURAL RAMP
 SCALE 1/2" = 1'-0"

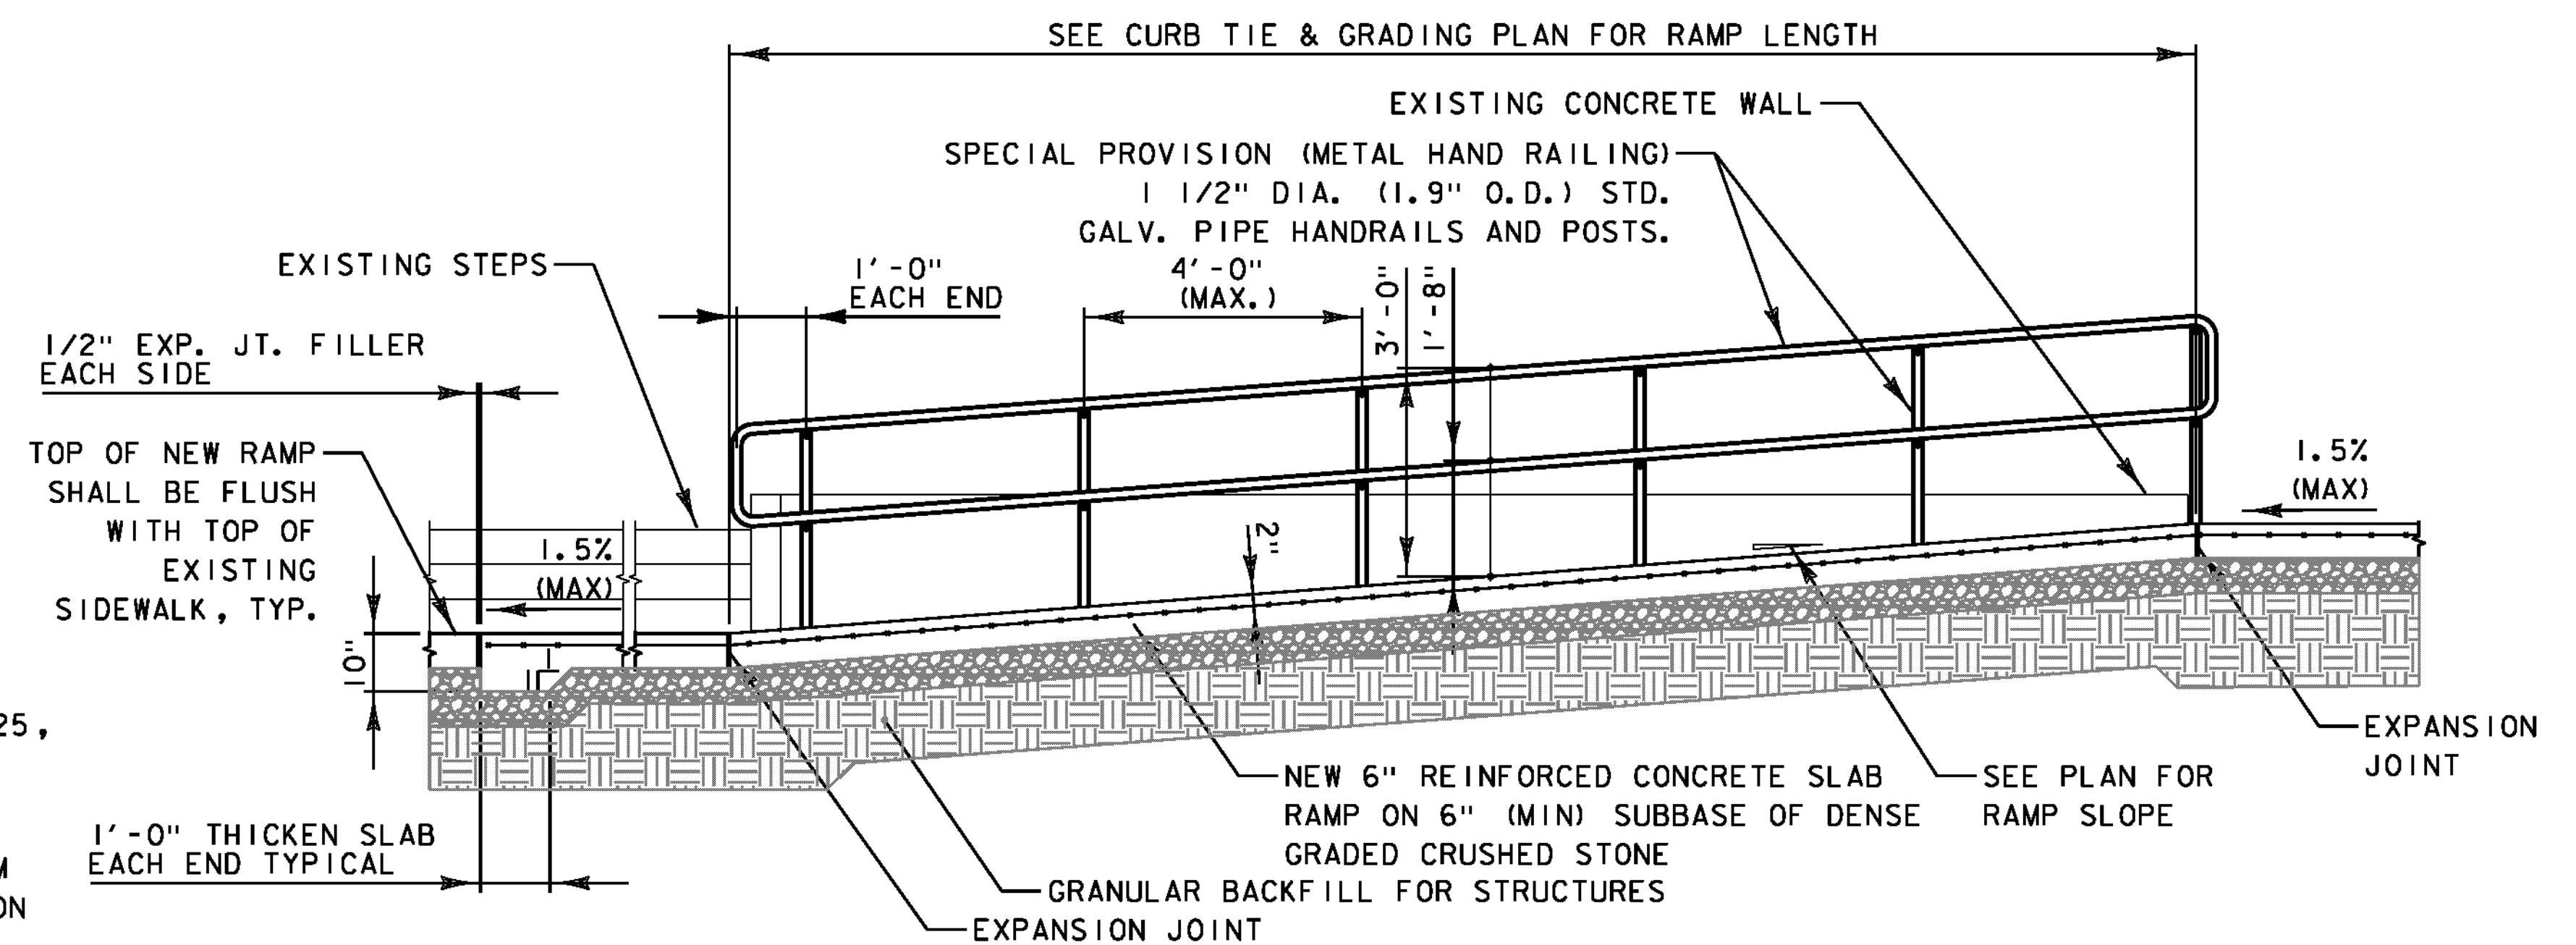

LONGITUDINAL SECTION THRU NEW RANDOLPH STRUCTURAL RAMP
 SCALE 1/2" = 1'-0"

PROJECT NAME:	STATEWIDE	PLOT DATE:	10/9/2013
PROJECT NUMBER:	STP SDWK(II)	DRAWN BY:	C. NORET
FILE NAME:	zlf116de+.dgn	DESIGNED BY:	G. BOTAZZI
PROJECT LEADER:	E. ATKINS	CHECKED BY:	G. BOTAZZI
RANDOLPH RAMP SECTION AND ELEVATIONS		SHEET 50 OF 53	