


**LOCATIONS**

**ALBURGH**  
 MM 0.538 EB MM 6.680 EB  
 MM 2.946 EB MM 6.049 WB  
 MM 0.727 WB MM 8.661 EB  
 MM 3.135 WB MM 8.850 WB  
 MM 5.300 EB MM 9.480 EB  
 MM 5.970 WB MM 9.669 WB  
 MM 5.489 WB MM 10.956 EB  
 MM 5.781 EB MM 11.145 WB

**NORTH HERO**  
 MM 1.045 EB  
 MM 1.234 WB

**SOUTH HERO**  
 MM 0.721 EB  
 MM 0.910 WB  
 MM 1.825 EB  
 MM 2.286 EB  
 MM 2.475 WB  
 MM 2.014 WB  
 MM 3.305 EB  
 MM 3.494 WB

**COLCHESTER**  
 MM 1.741 EB  
 MM 1.930 WB

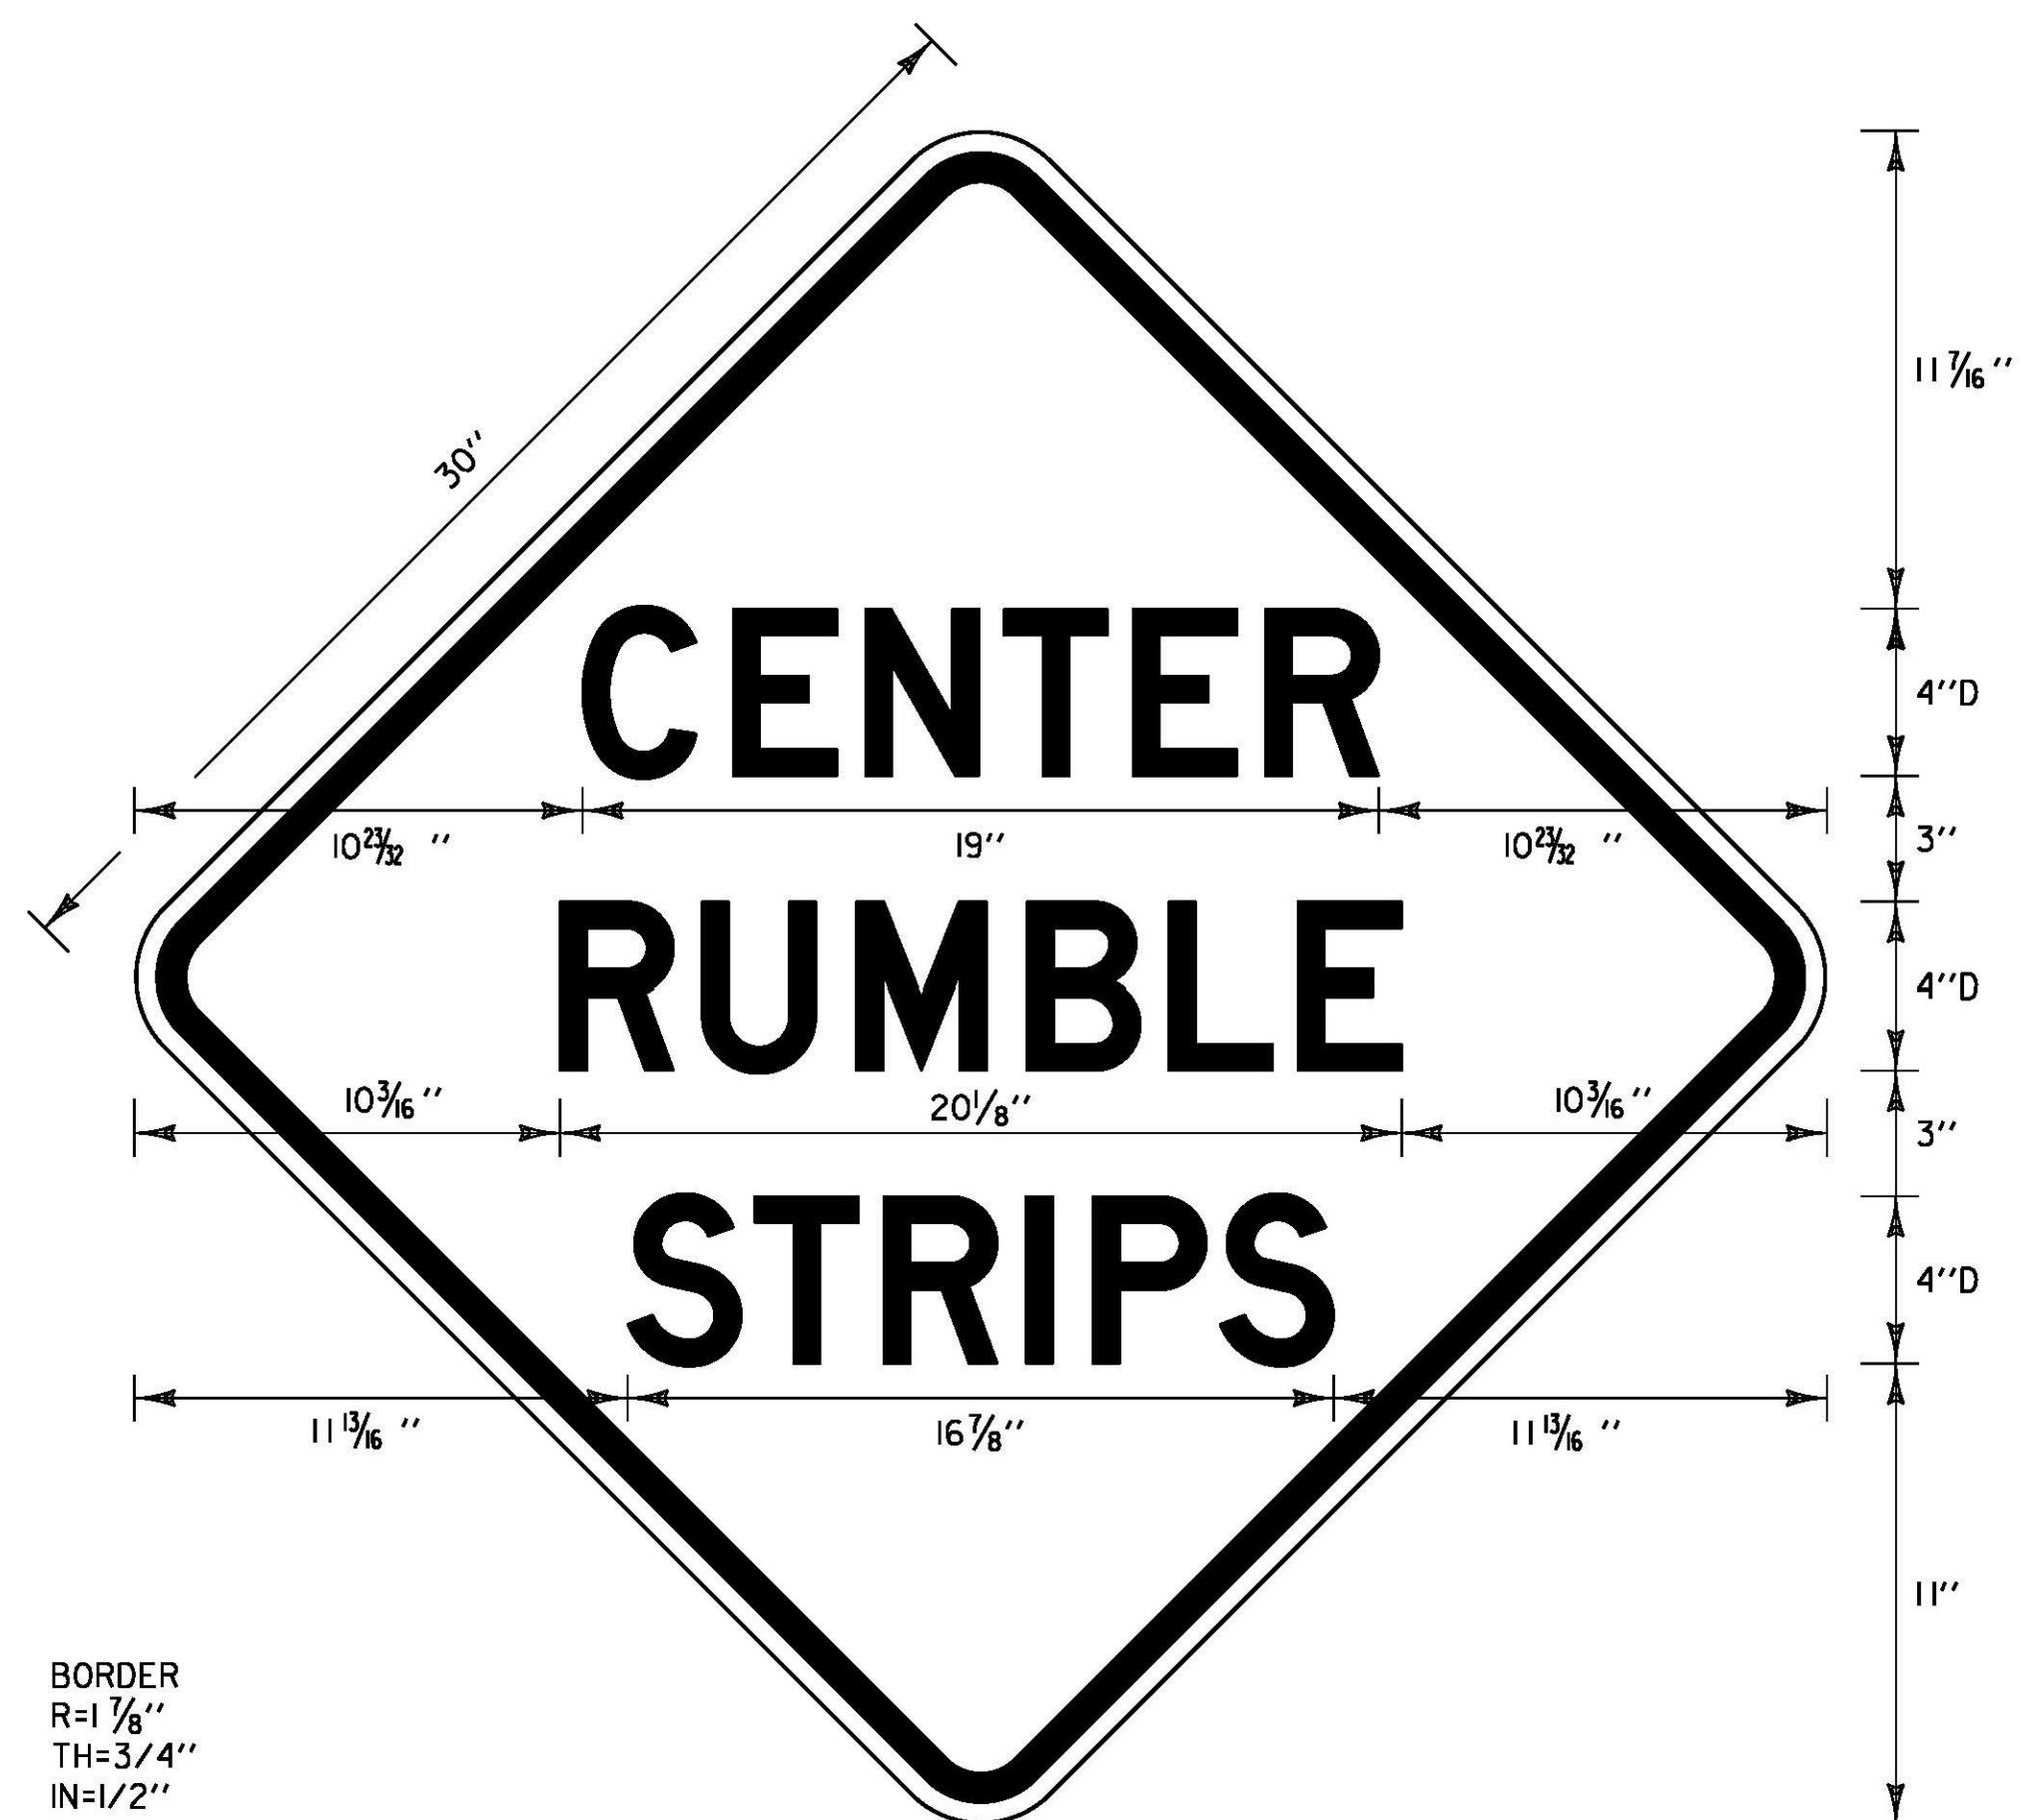

BLACK TEXT WITH YELLOW (RETROREFLECTIVE) BACKGROUND  
 SEE VAOT STANDARD E-150 FOR MATERIALS


**LOCATIONS**

**ALBURGH**  
 MM 0.538 EB MM 6.680 EB  
 MM 3.135 WB MM 8.850 WB  
 MM 5.300 EB MM 9.480 EB  
 MM 5.970 WB MM 11.145 WB


**NORTH HERO**  
 MM 1.045 EB  
 MM 0.910 WB

**SOUTH HERO**  
 MM 1.825 EB  
 MM 2.475 EB  
 MM 2.475 WB  
 MM 3.305 EB

**COLCHESTER**  
 MM 1.741 EB  
 MM 1.930 WB

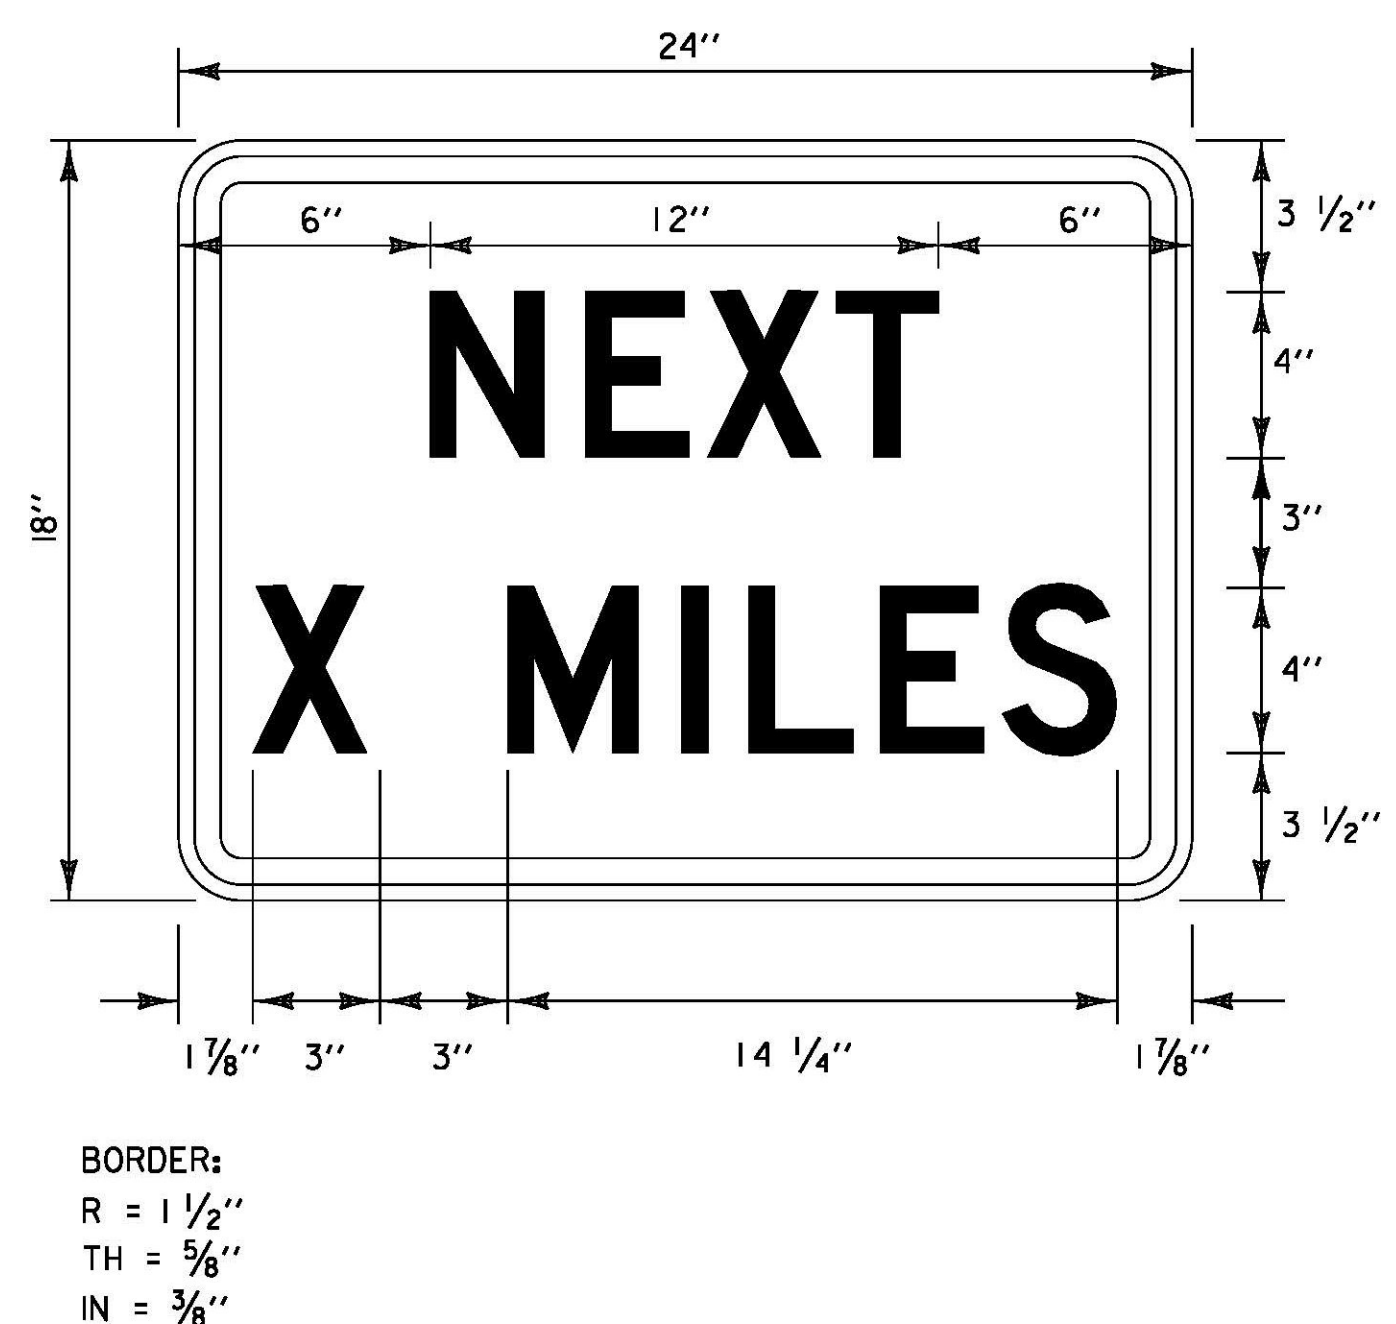

BLACK TEXT WITH YELLOW (RETROREFLECTIVE) BACKGROUND  
 SEE VAOT STANDARD E-150 FOR MATERIALS

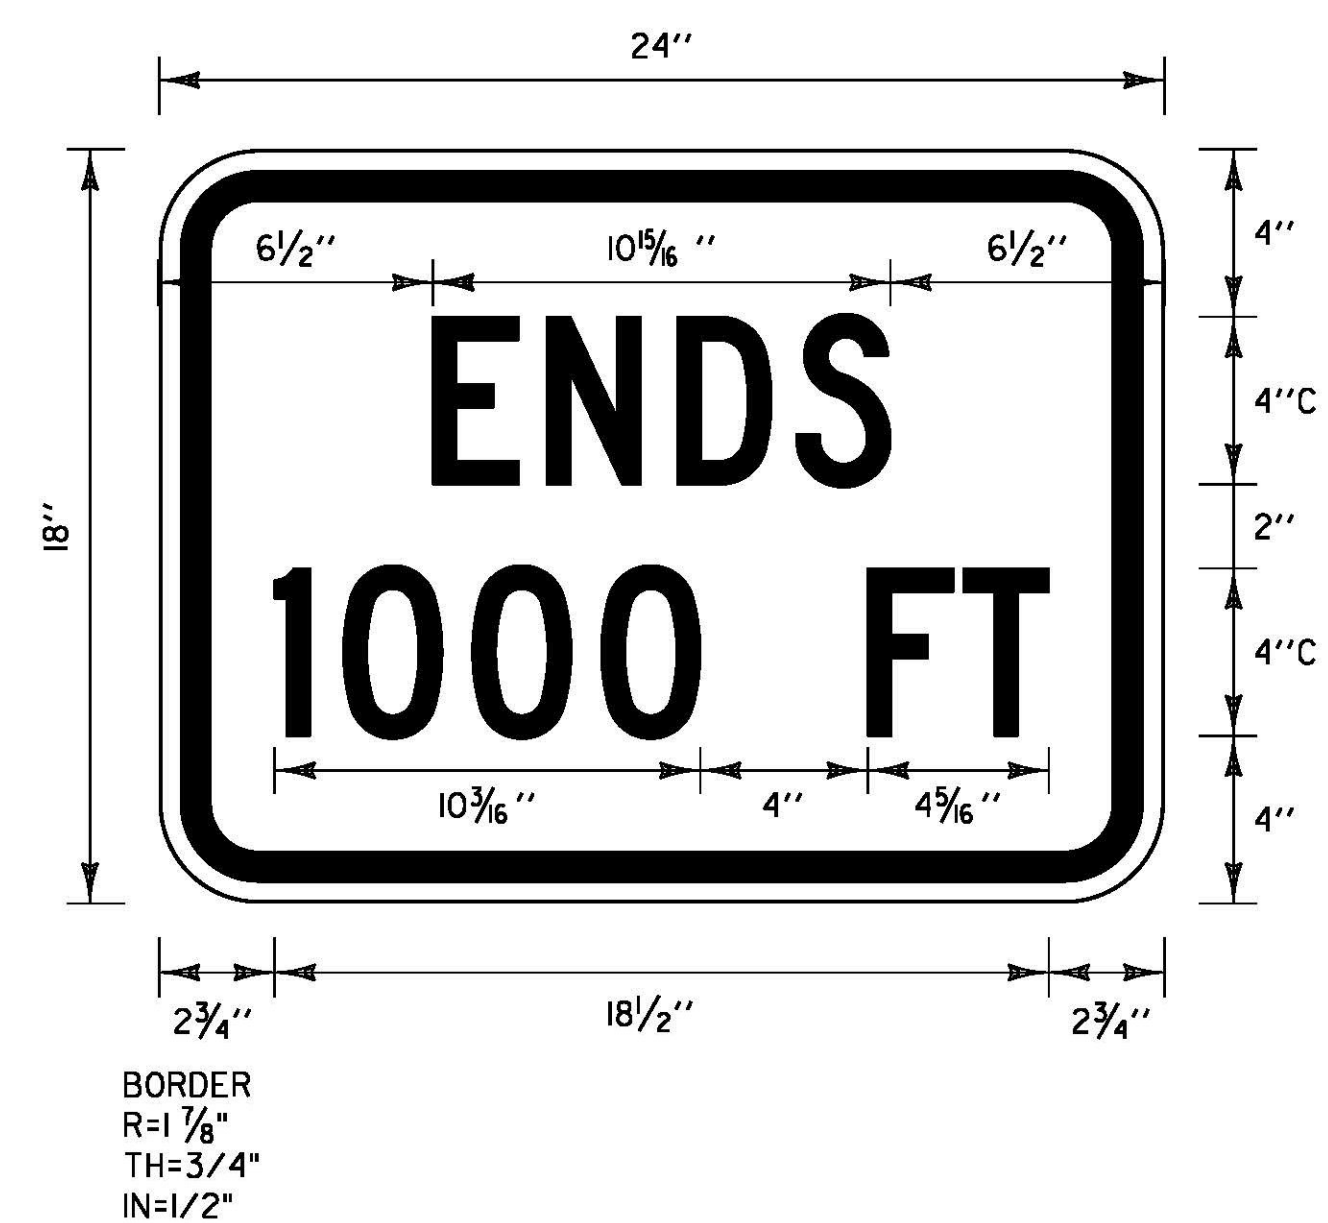

BLACK TEXT WITH YELLOW (RETROREFLECTIVE) BACKGROUND  
 SEE VAOT STANDARD E-150 FOR MATERIALS


**LOCATIONS**

**ALBURGH**  
 MM 2.946 EB  
 MM 0.727 WB  
 MM 5.781 EB  
 MM 5.489 WB  
 MM 8.661 EB  
 MM 6.049 WB  
 MM 10.956 EB  
 MM 9.669 WB

**NORTH HERO**  
 MM 1.045 EB

**SOUTH HERO**  
 MM 0.721 WB  
 MM 1.825 EB  
 MM 2.475 WB  
 MM 3.305 EB

**COLCHESTER**  
 MM 1.741 EB  
 MM 1.930 WB

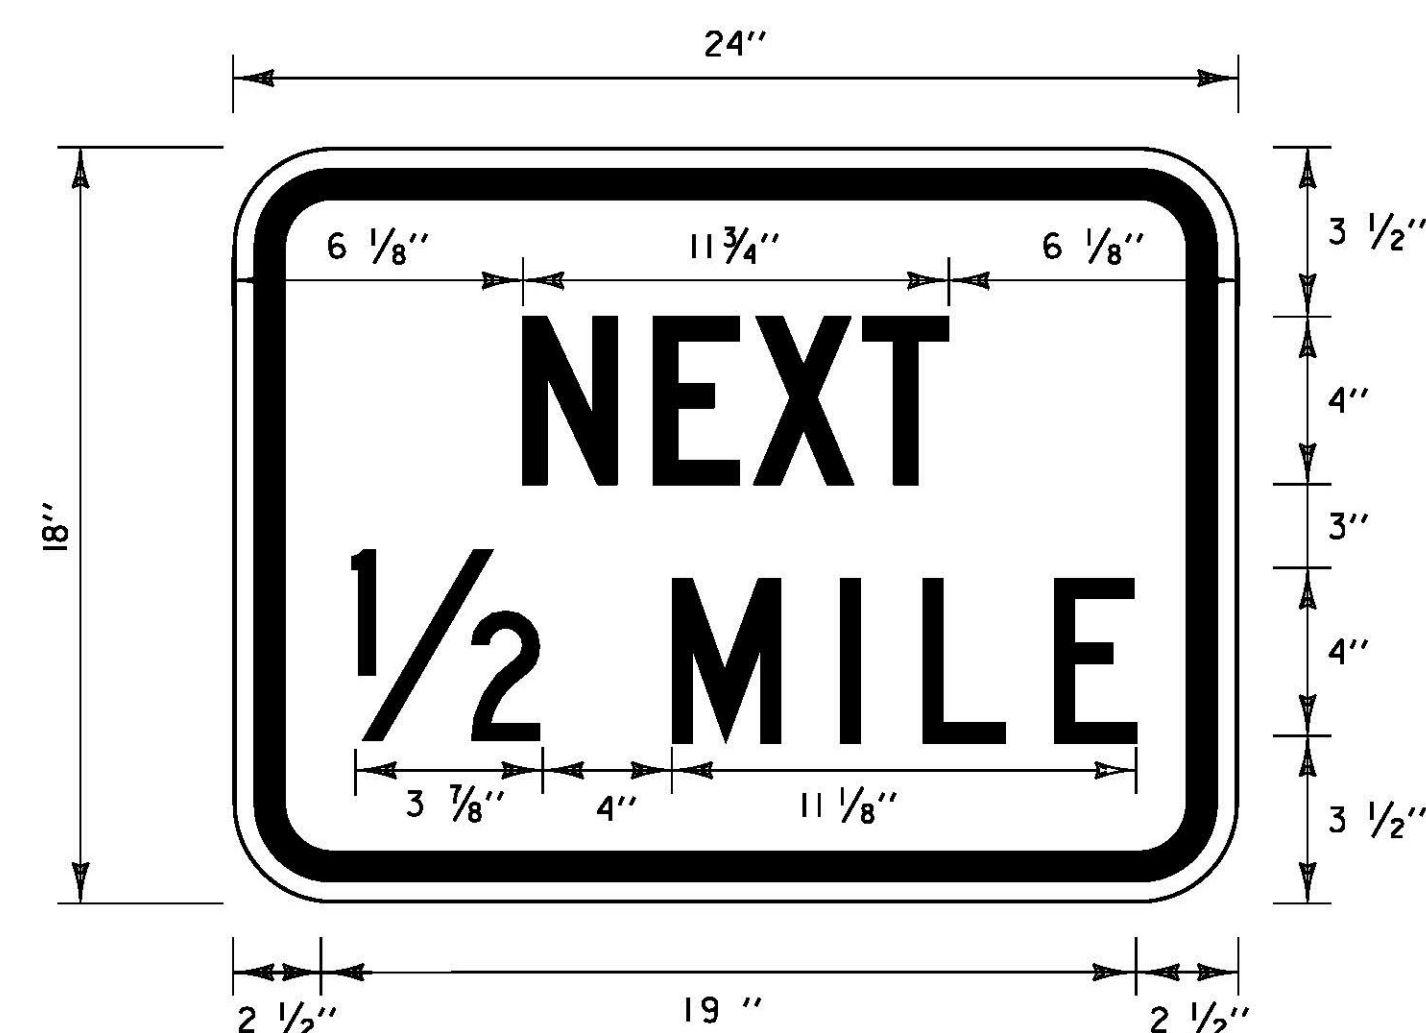

BLACK TEXT WITH YELLOW (RETROREFLECTIVE) BACKGROUND  
 SEE VAOT STANDARD E-150 FOR MATERIALS

NOTE: SIGN LOCATIONS SHOWN ON PLANS MAY BE SUBJECT TO CHANGE.

**COMPOSITE PAVEMENT MARKING SHEET 4**

PROJECT NAME: ALBURGH-COLSHESTER  
 PROJECT NUMBER: NH SURF(35)/STP SURF(36)

FILE NAME: I2b322.dgn  
 PROJECT LEADER: MJF  
 DESIGNED BY: LBB  
 I2b322cpmd04.1

PLOT DATE: 10-JUN-2013  
 DRAWN BY: LBB  
 CHECKED BY: MJF  
 SHEET 8B OF 70