

# STATE OF VERMONT AGENCY OF TRANSPORTATION




## PROPOSED IMPROVEMENT TOWN OF ALBURGH COUNTY OF GRAND ISLE U.S. ROUTE 2 PRINCIPAL ARTERIAL (NHS)

BEGINNING IN THE TOWN OF ALBURGH ON U.S. ROUTE 2 AT MM 0.538 AND EXTENDING EASTERLY ALONG U.S. ROUTE 2 FOR A DISTANCE OF APPROXIMATELY 5.725 MILES TO MM 6.263 (INTERSECTION OF VT. ROUTE 78).


PROJECT DATA	LENGTH (FT)	LENGTH (MILES)
LENGTH OF ROADWAY =	30,228	5.725
LENGTH OF PROJECT =	30,228	5.725

WORK TO BE PERFORMED UNDER THIS PROJECT INCLUDES SURFACE PREPARATION INVOLVING PATCHING, POT HOLE REPAIR, AND CRACK SEALING; SPOT LEVELING; COLD PLANING; OVERLAYING WITH A THIN BITUMINOUS CONCRETE PAVEMENT WEARING COURSE, TRAFFIC MARKINGS AND OTHER HIGHWAY RELATED ITEMS.

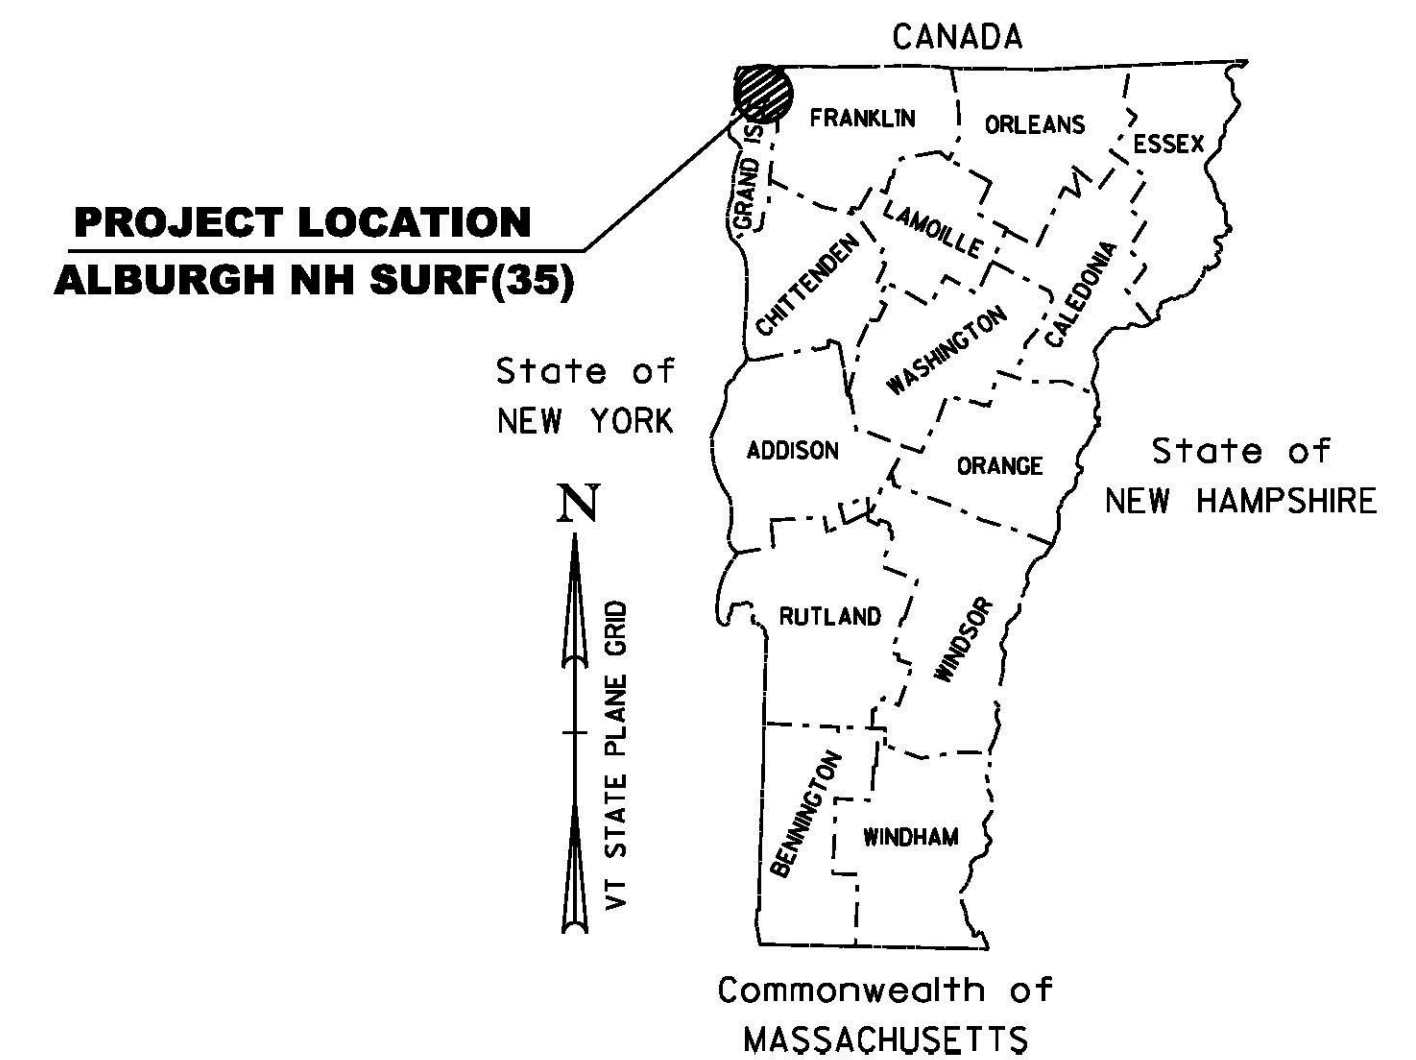

**MM 0.538  
BEGIN PROJECT  
NH SURF(35)**

**MM 6.263  
END PROJECT  
NH SURF(35)**

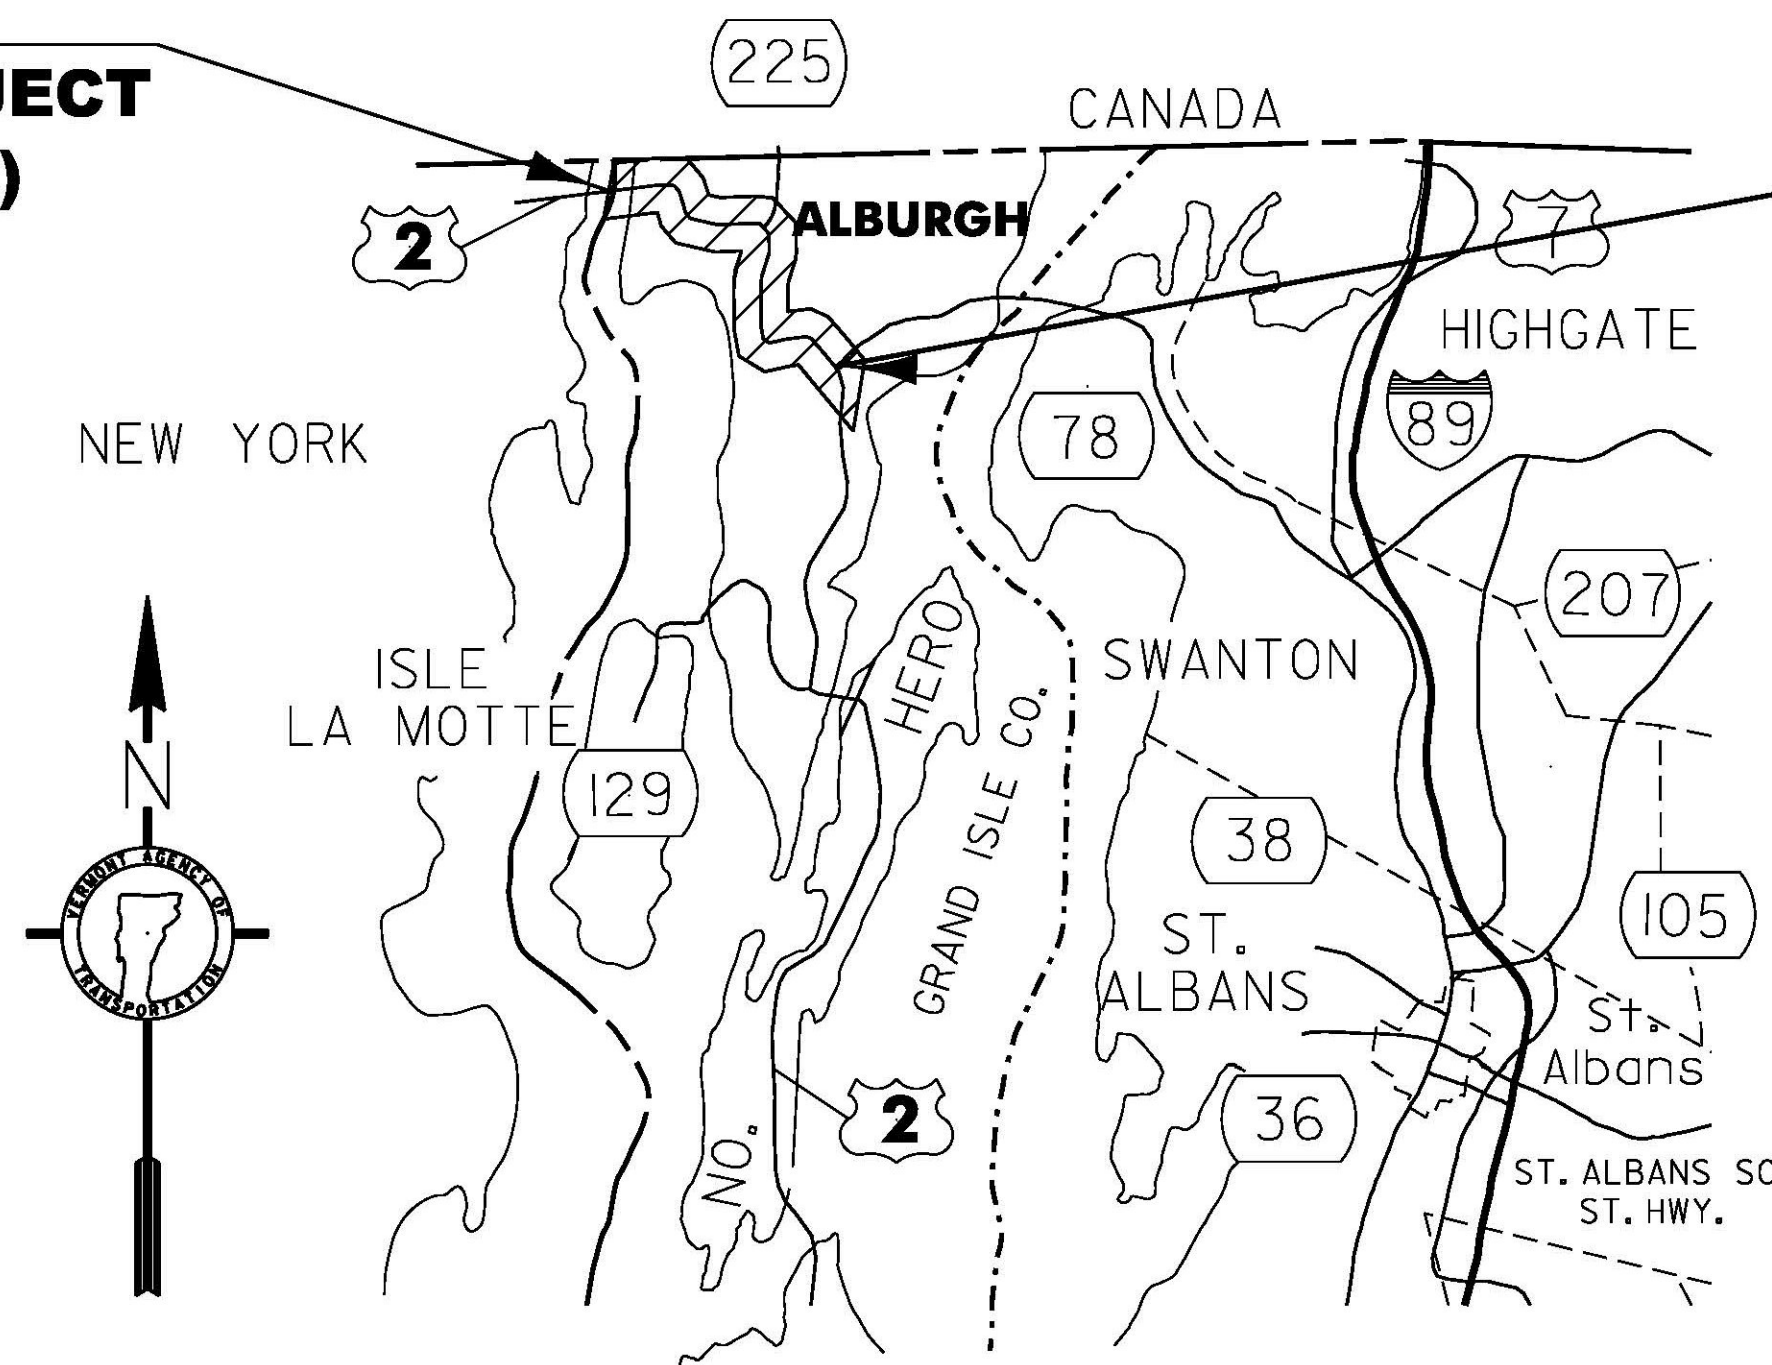

### TRAFFIC DATA

U.S. ROUTE 2

	ADT		DHV		ESALS	
	2013	2023	2013	2023	2013~2023	2013~2023
BEGIN PROJECT TO BAY ROAD	4600	4800	610	630	2,468,000	5,345,000
BAY ROAD TO VT 225	4300	4400	580	590	3,440,000	7,292,000
VT 225 TO WEST SHORE ROAD	5000	5200	650	680	3,185,000	7,228,000
WEST SHORE ROAD TO END PROJECT	5100	5300	670	690	3,045,000	6,628,000

THESE PLANS ARE SUBJECT TO SUCH ENGINEERING CHANGES AS MAY BE REQUIRED BY THE FEDERAL HIGHWAY ADMINISTRATION OR THE DIRECTOR OF PROGRAM DEVELOPMENT.

CONSTRUCTION IS TO BE CARRIED ON IN ACCORDANCE WITH THESE PLANS AND THE STANDARD SPECIFICATIONS FOR CONSTRUCTION DATED 2011, AS APPROVED BY THE FEDERAL HIGHWAY ADMINISTRATION ON JULY 20, 2011 FOR USE ON THIS PROJECT, INCLUDING ALL SUBSEQUENT REVISIONS AND SUCH REVISED SPECIFICATIONS AND SPECIAL PROVISIONS AS ARE INCORPORATED IN THESE PLANS.

PROJECT MANAGER : M. FOWLER

PROJECT NAME : ALBURGH  
PROJECT NUMBER : NH SURF(35)

SHEET 10 OF 70 SHEETS

QUALITY ASSURANCE PROGRAM: LEVEL 1

#### CONVENTIONAL SYMBOLS

COUNTY LINE	
TOWN LINE	
LIMITS OF ACCESS	
POINT OF ACCESS	
FENCE LINE	
STONE WALL	
TRAVELED WAY	
GUARD RAIL	
RAILROAD	
SURVEY LINE	
CULVERT	
POWER POLE	
TELEPHONE POLE	
TREES	
CONTROL OF ACCESS	
PROPERTY LINE	
R.O.W. TAKING LINE	
SLOPE RIGHTS	
TOP OF CUT	
TOE OF SLOPE	

SURVEYED BY : N/A  
SURVEYED DATE : N/A

DATUM  
VERTICAL N/A  
HORIZONTAL N/A