


**TYPICAL SECTION - ALTERNATE A**  
**US ROUTE 2**  
**ALBURGH MM 0.538 - MM 3.800**  
**ALBURGH MM 4.711 - MM 6.263**

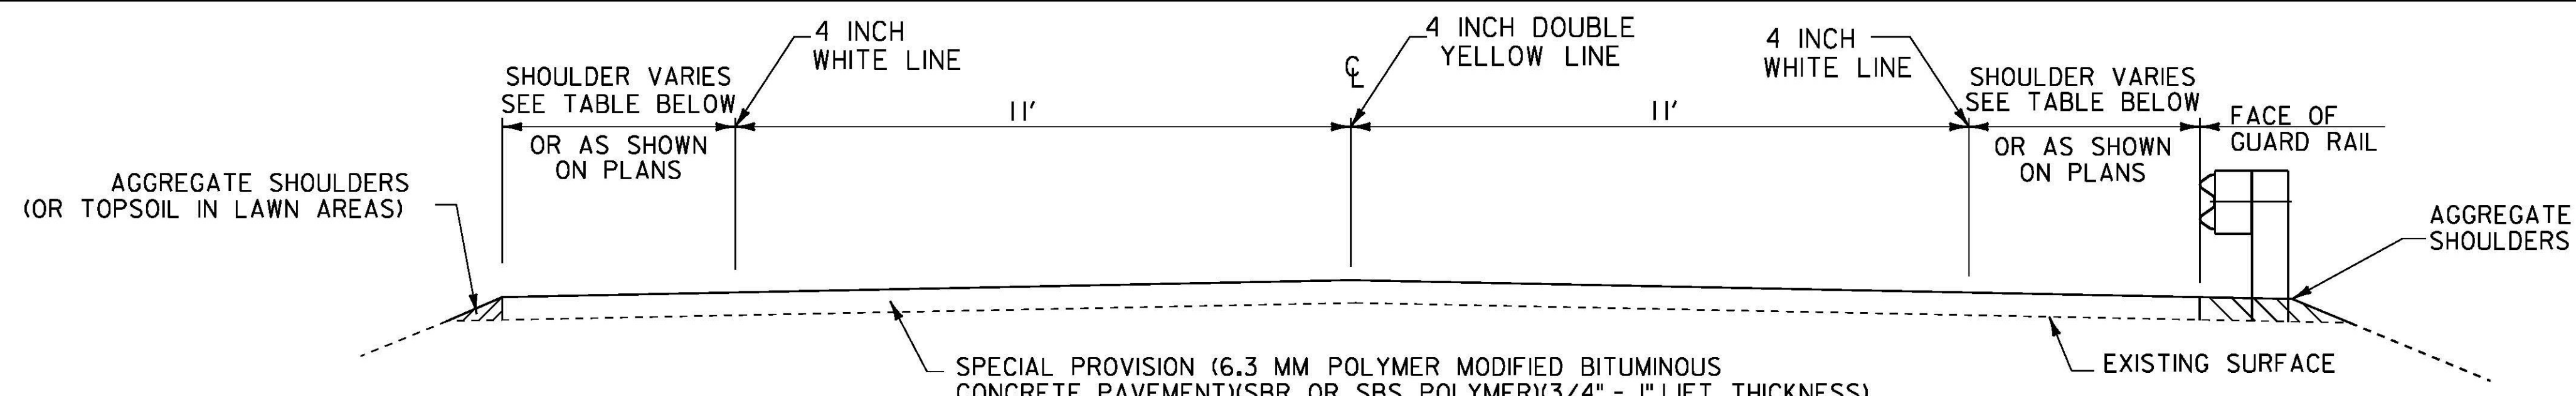

**TYPICAL SECTION - ALTERNATE B**  
**US ROUTE 2**  
**ALBURGH MM 0.538 - MM 3.800**  
**ALBURGH MM 4.711 - MM 6.263**

**PROJECT PAVING LIMITS**

TOWN & ROUTE	BEGIN MM	END MM	LANE TYPICAL
ALBURGH, U.S. ROUTE 2	0.538	0.959	9-II-II-9
ALBURGH, U.S. ROUTE 2	0.959	1.042	TAPER
ALBURGH, U.S. ROUTE 2	1.042	2.822	4-II-II-4
ALBURGH, U.S. ROUTE 2	2.822	2.864	TAPER
ALBURGH, U.S. ROUTE 2	2.864	3.092	10-II-II-10
ALBURGH, U.S. ROUTE 2	3.092	3.281	SEE INTERSECTION DETAIL 1 & 2
ALBURGH, U.S. ROUTE 2	3.281	3.409	10-II-II-10
ALBURGH, U.S. ROUTE 2	3.409	3.450	TAPER
ALBURGH, U.S. ROUTE 2	3.450	3.800	4'-II'-II'-4'
ALBURGH, U.S. ROUTE 2	3.800	4.283	VARIES-II-II-VARIES
ALBURGH, U.S. ROUTE 2	4.283	4.711	SEE LAYOUT SHEETS
ALBURGH, U.S. ROUTE 2	4.711	4.743	TAPER
ALBURGH, U.S. ROUTE 2	4.743	4.889	9'-II'-II'-9'
ALBURGH, U.S. ROUTE 2	4.889	4.926	TAPER
ALBURGH, U.S. ROUTE 2	4.926	6.263	4'-II'-II'-4'

**NOT TO SCALE**

**TYPICAL SECTION SHEET 1**

PROJECT NAME:	ALBURGH
PROJECT NUMBER:	NH SURF (35)
FILE NAME: i2b320.dgn	PLOT DATE: 25-APR-2013
PROJECT LEADER: FOWLER	DRAWN BY: PM
DESIGNED BY: PM	CHECKED BY: PM
IPARM FILE NAME: i2b320_3.1	SHEET 11 OF 70