



**COLD PLANE DETAIL AT BEGINEND PROJECT**

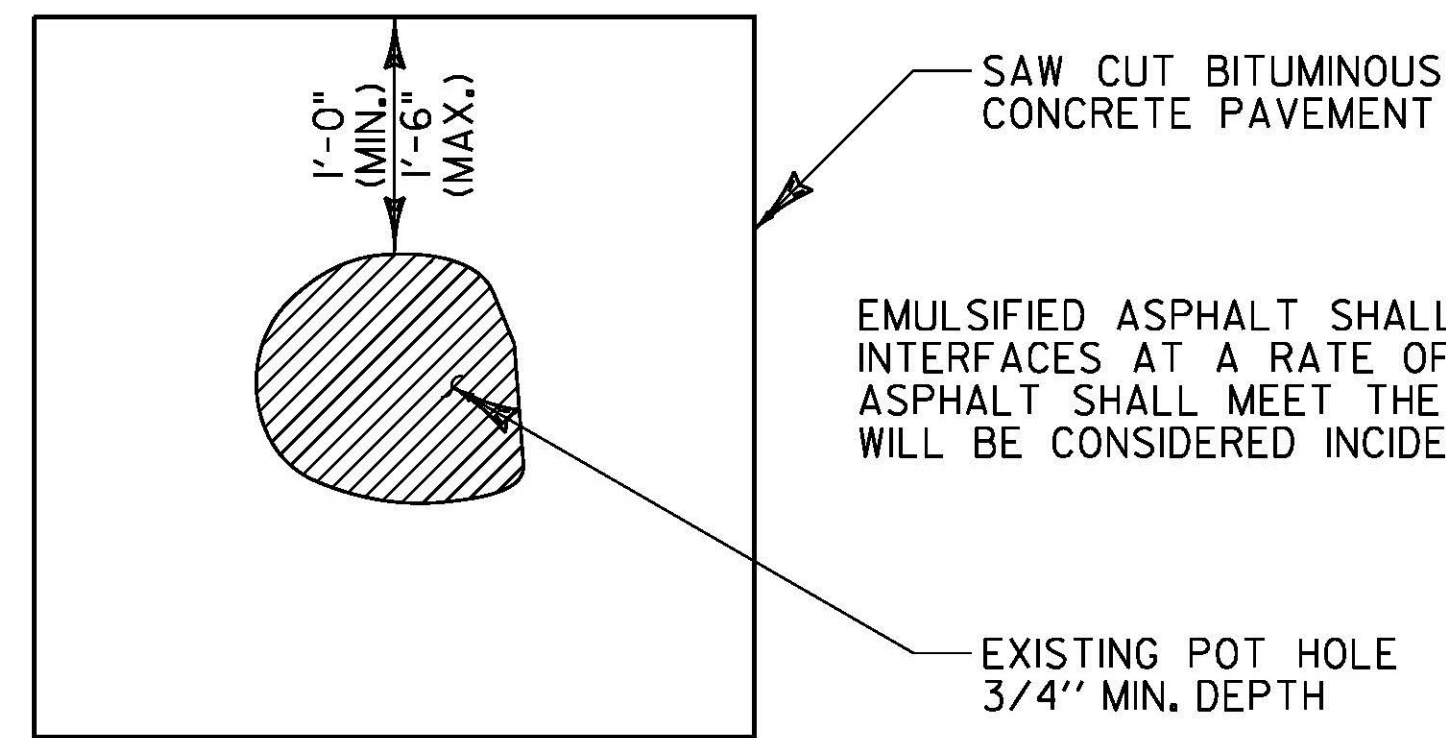


**TYPICAL - POT HOLE REPAIR**  
NOT TO SCALE


EMULSIFIED ASPHALT SHALL BE APPLIED AT ALL PATCH INTERFACES AT A RATE OF 0.25 - 0.50 GAL/SY. EMULSIFIED ASPHALT SHALL MEET THE REQUIREMENTS OF SECTION 404 AND WILL BE CONSIDERED INCIDENTAL TO THE PATCHING MATERIAL.

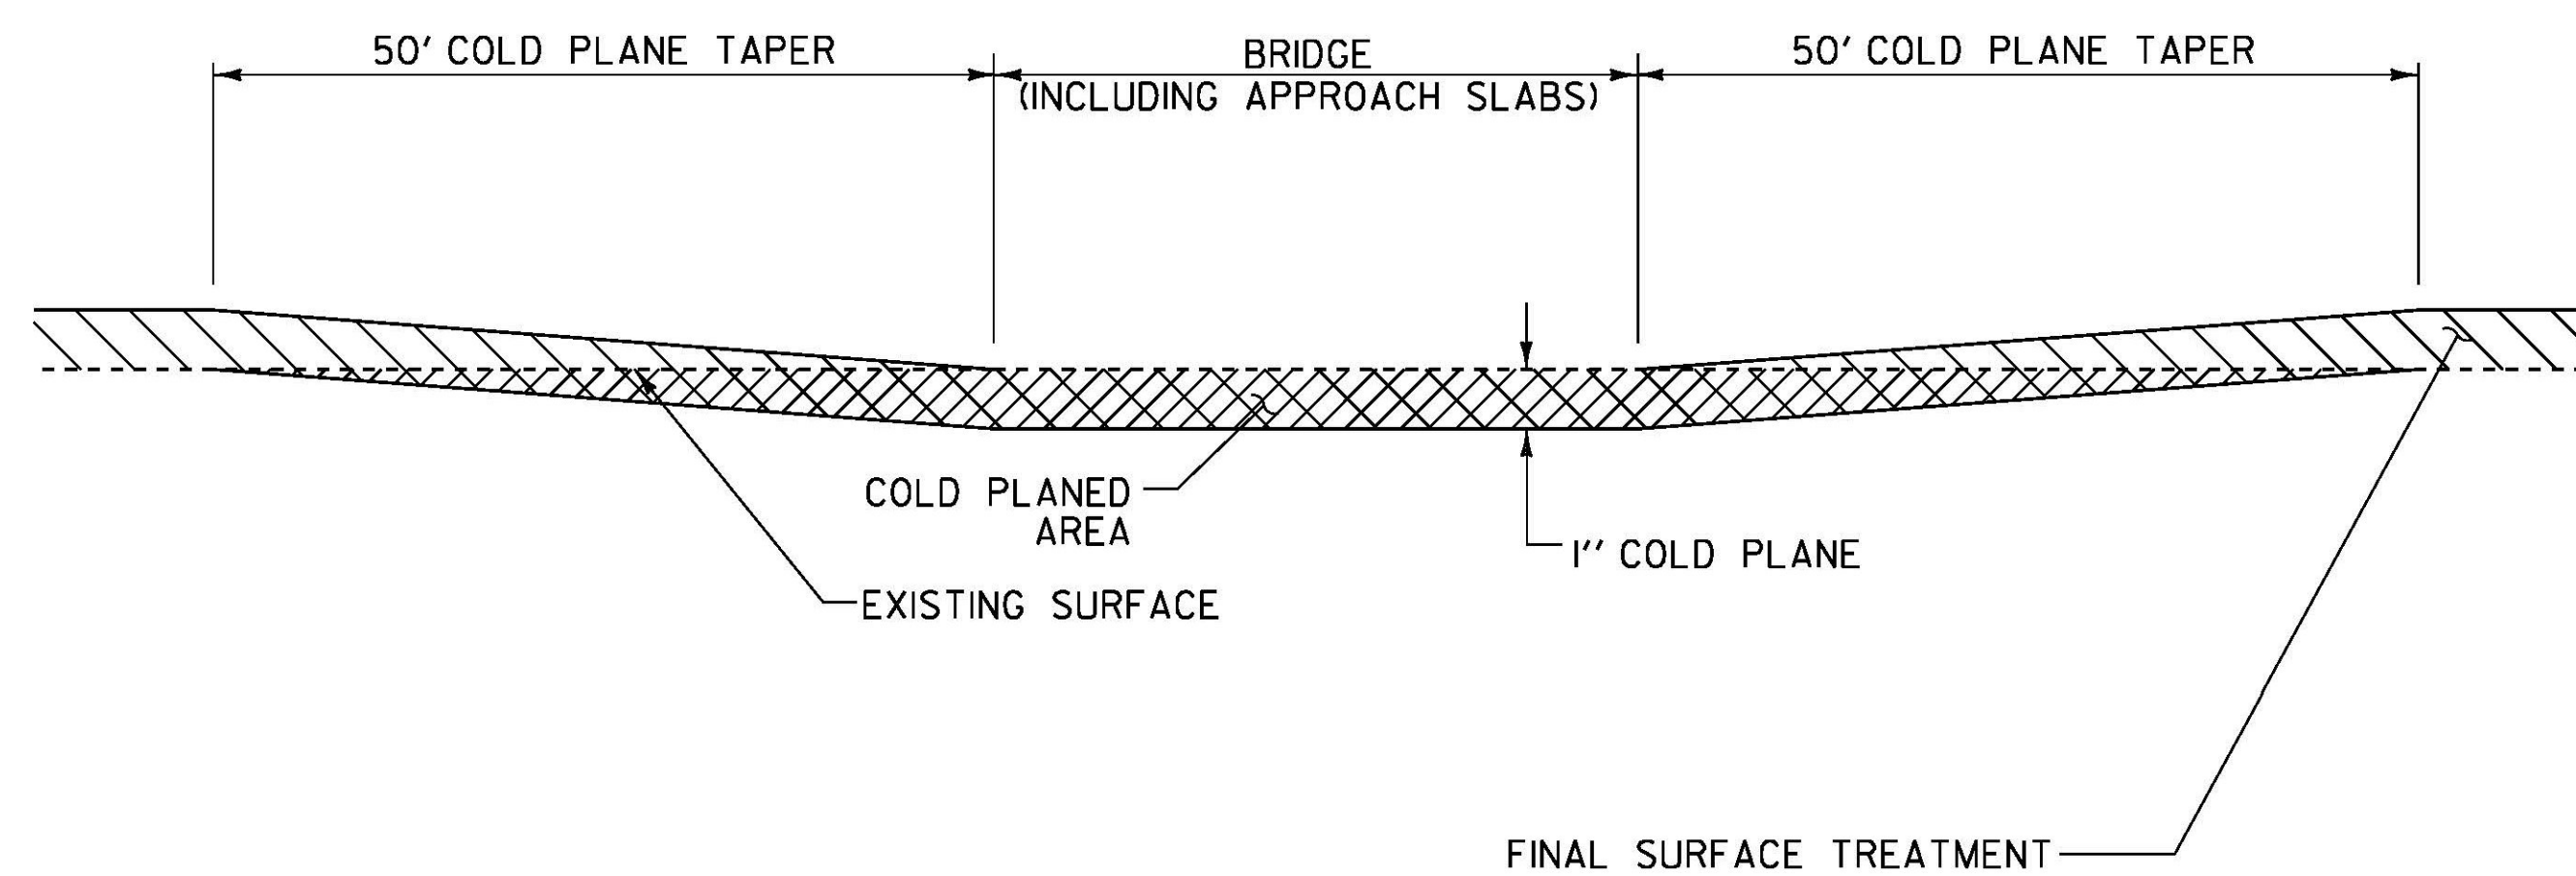

**BRIDGE COLD PLANE DETAIL**

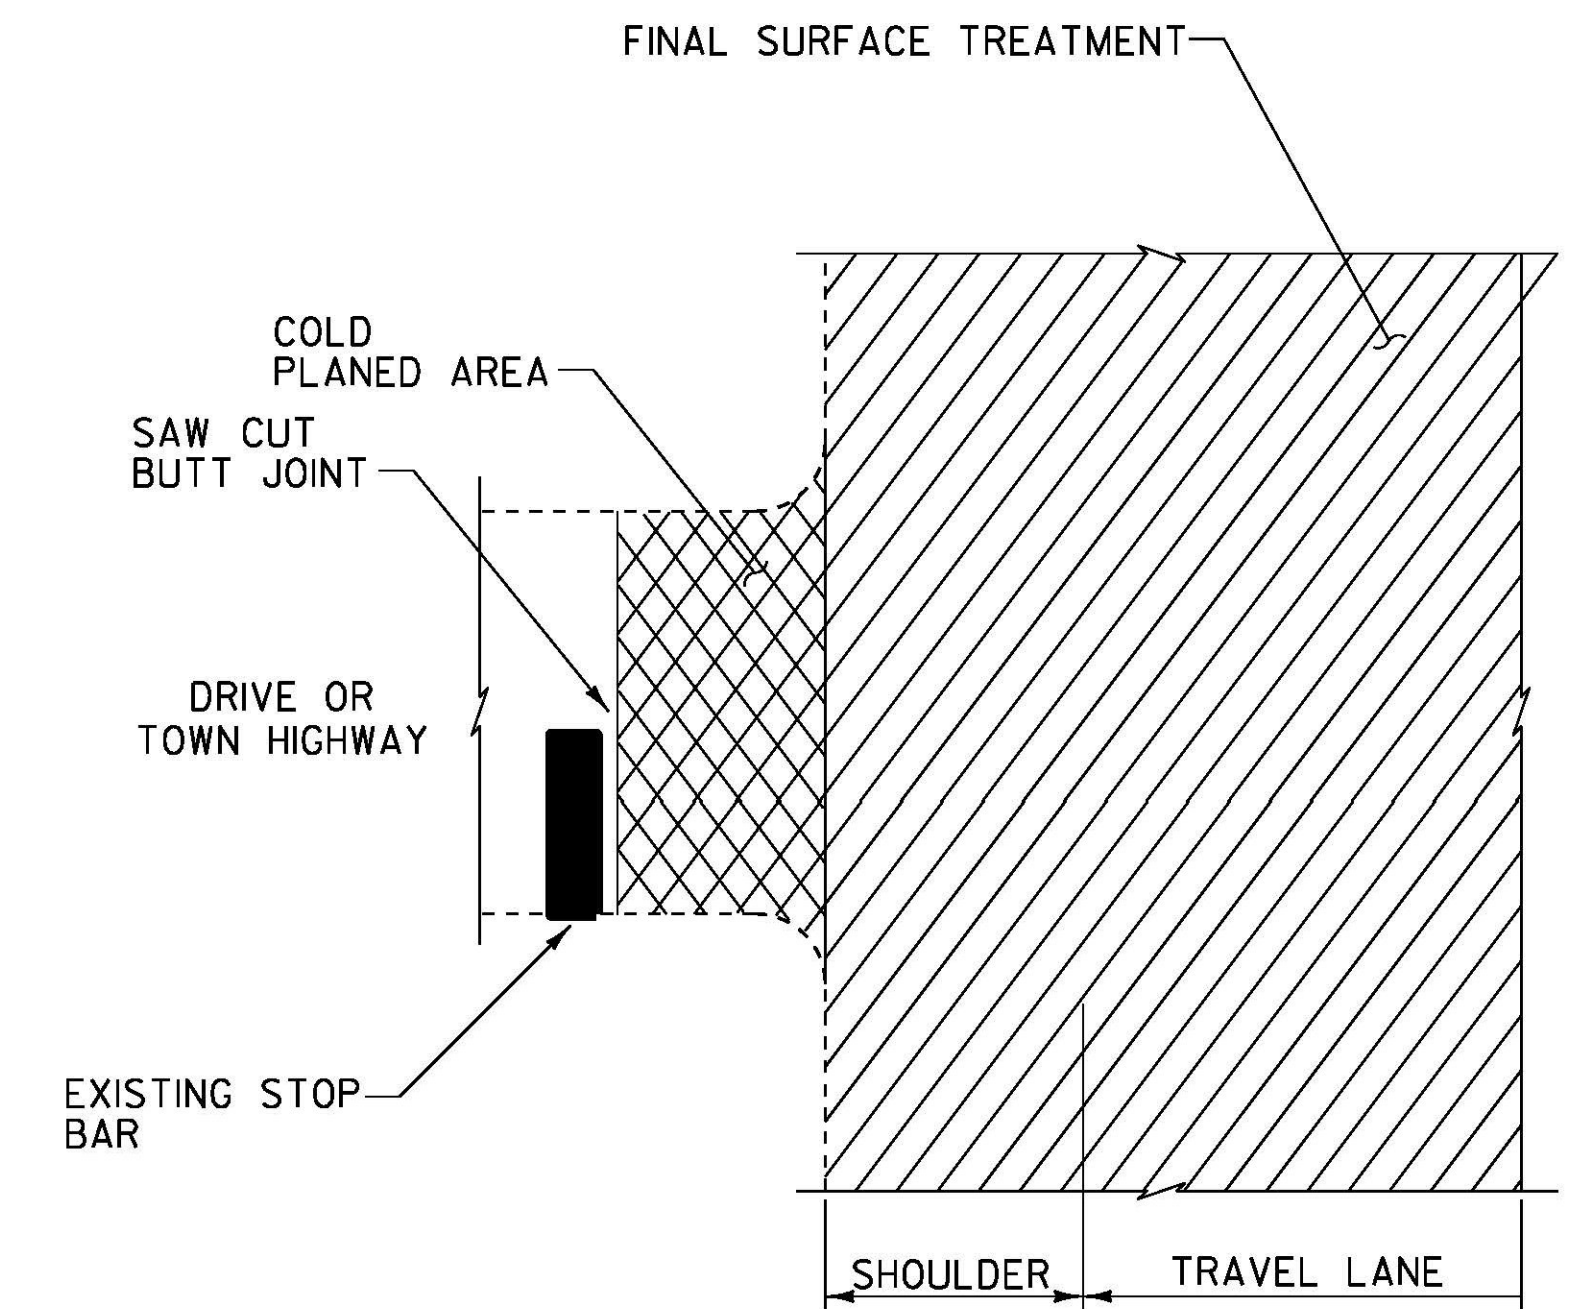

**COLD PLANE DETAILS AT DRIVES & TOWN HIGHWAYS**

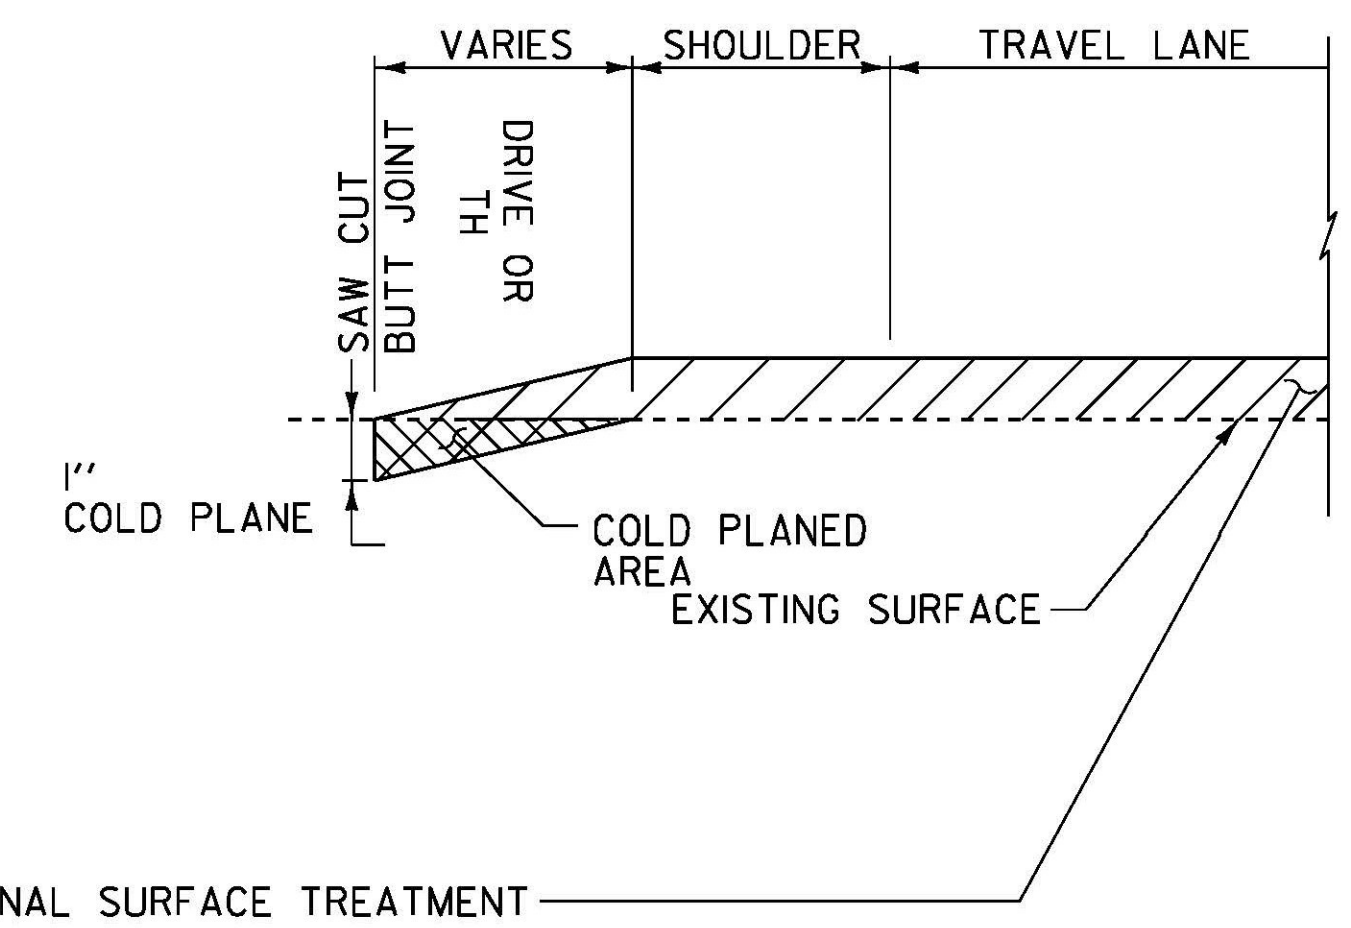

**COLD PLANE  
DETAIL  
SHEET**

PROJECT NAME: ALBURGH-COLCHESTER  
PROJECT NUMBER: STP SURF (36)

FILE NAME: I2b322.\ I2b322.dgn PLOT DATE: 25-APR-2013  
PROJECT LEADER: FOWLER DRAWN BY: PVT. MGT.  
DESIGNED BY: PVT. MGT. CHECKED BY: PVT. MGT.  
IPARM FILE NAME: I2b322d+01.I SHEET 32 OF 70

NOT TO SCALE