

DURABLE 4 INCH YELLOW LINE, POLYUREA
MM 0.000, LT. (TOWN LINE ROAD)

DURABLE 24 INCH STOP BAR, POLYUREA
MM 0.000, LT.

DURABLE LETTER OR SYMBOL, POLYUREA
MM 0.000, LT. "STOP"


TEMPORARY 4 INCH YELLOW LINE
MM 0.000, LT. (TOWN LINE ROAD)

TEMPORARY 24 INCH STOP BAR
MM 0.000, LT.

TEMPORARY LETTER OR SYMBOL
MM 0.000, LT. "STOP"

LIMIT OF TREATMENT
ITEM 490.30 SUPERPAVE
BITUMINOUS CONCRETE
PAVEMENT, OR ALTERNATE

**INTERSECTION DETAIL
TH 3
MM 0.000**

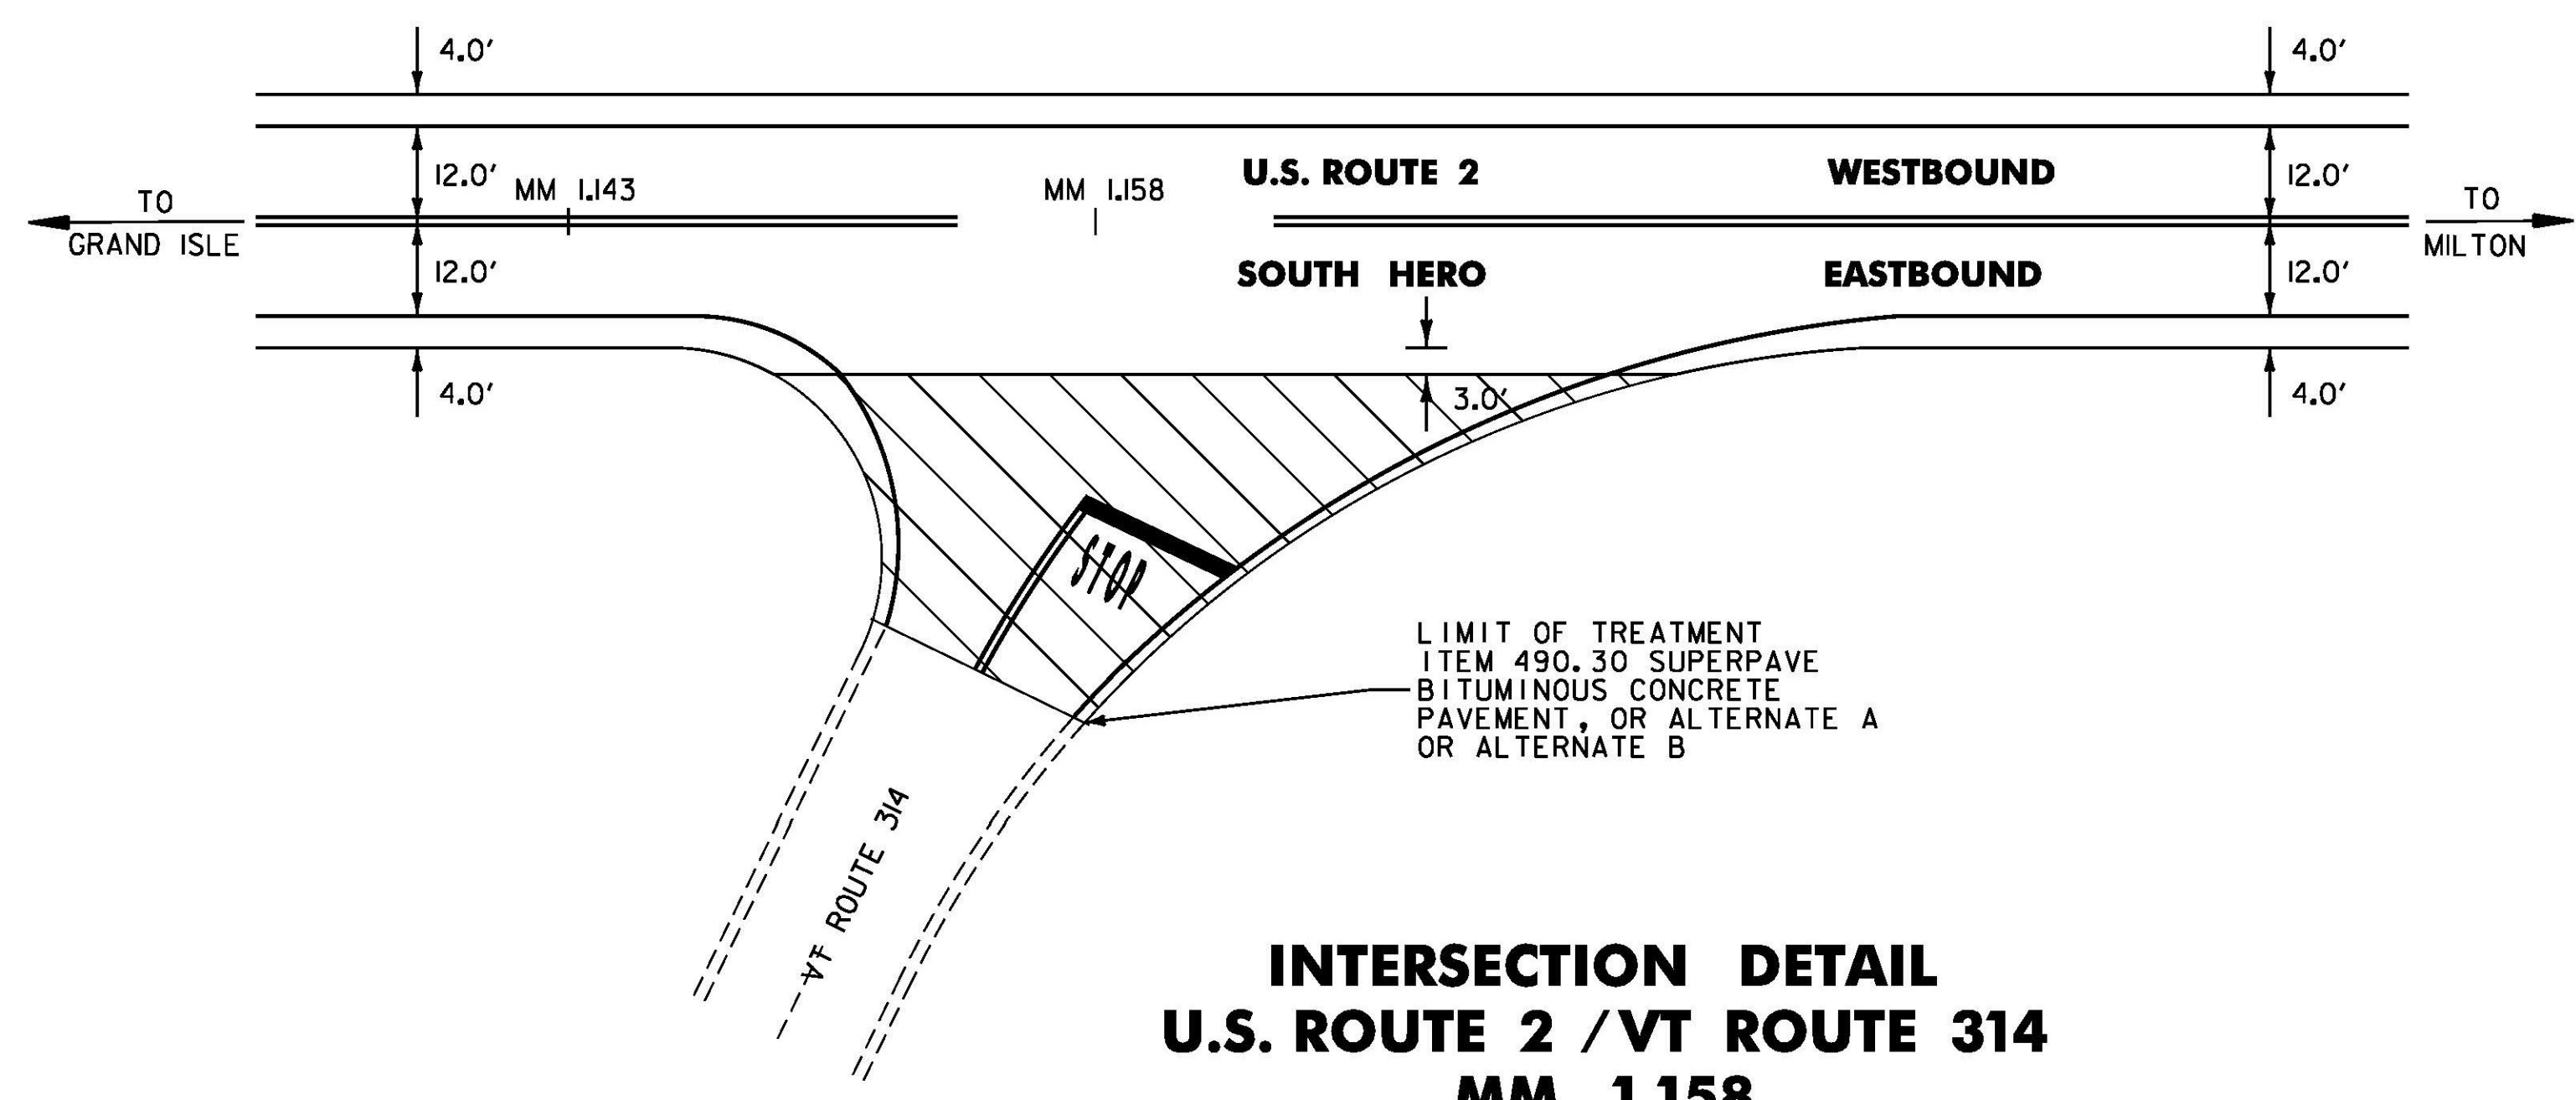

LIMIT OF TREATMENT
ITEM 490.30 SUPERPAVE
BITUMINOUS CONCRETE
PAVEMENT, OR ALTERNATE A
OR ALTERNATE B

**INTERSECTION DETAIL
U.S. ROUTE 2 / VT ROUTE 314
MM 1.158**

NOT TO SCALE

SOUTH HERO DETAIL SHEET 1	PROJECT NAME: ALBURGH-COLCHESTER	PLOT DATE: 25-APR-2013
	PROJECT NUMBER: STP SURF(36)	DRAWN BY: PVT. MGT.
	FILE NAME: I2b322.dgn	CHECKED BY: PVT. MGT.
	DESIGNED BY: PVT. MGT.	SHEET 49 OF 70