

DURABLE 4 INCH WHITE LINE, POLYUREA
 MM 4.722 TO 4.822, SOLID LT. & RT.
 MM 4.722 TO 4.732, SOLID LT. (LANE LINE)
 MM 4.732 TO 4.766, DOTTED LT.

DURABLE 4 INCH YELLOW LINE, POLYUREA
 MM 4.722 TO 4.735, SOLID LT. & RT.
 MM 4.735 TO 4.822, DOUBLE SOLID LT. & RT.

DURABLE 8 INCH YELLOW LINE, POLYUREA
 MM 4.735 TO 4.822, (DIAGONAL LINES)


DURABLE LETTER OR SYMBOL, POLYUREA
 MM 4.722, LT. - "ONLY"
 MM 4.736, LT. - ↵

TEMPORARY 4 INCH WHITE LINE
 MM 4.722 TO 4.822, SOLID LT. & RT.
 MM 4.722 TO 4.732, SOLID LT. (LANE LINE)
 MM 4.732 TO 4.766, DOTTED LT.

TEMPORARY 4 INCH YELLOW LINE
 MM 4.722 TO 4.735, SOLID LT. & RT.
 MM 4.735 TO 4.822, DOUBLE SOLID LT. & RT.

TEMPORARY 8 INCH YELLOW LINE
 MM 4.735 TO 4.822, (DIAGONAL LINES)

TEMPORARY LETTER OR SYMBOL
 MM 4.736, LT. - ↵

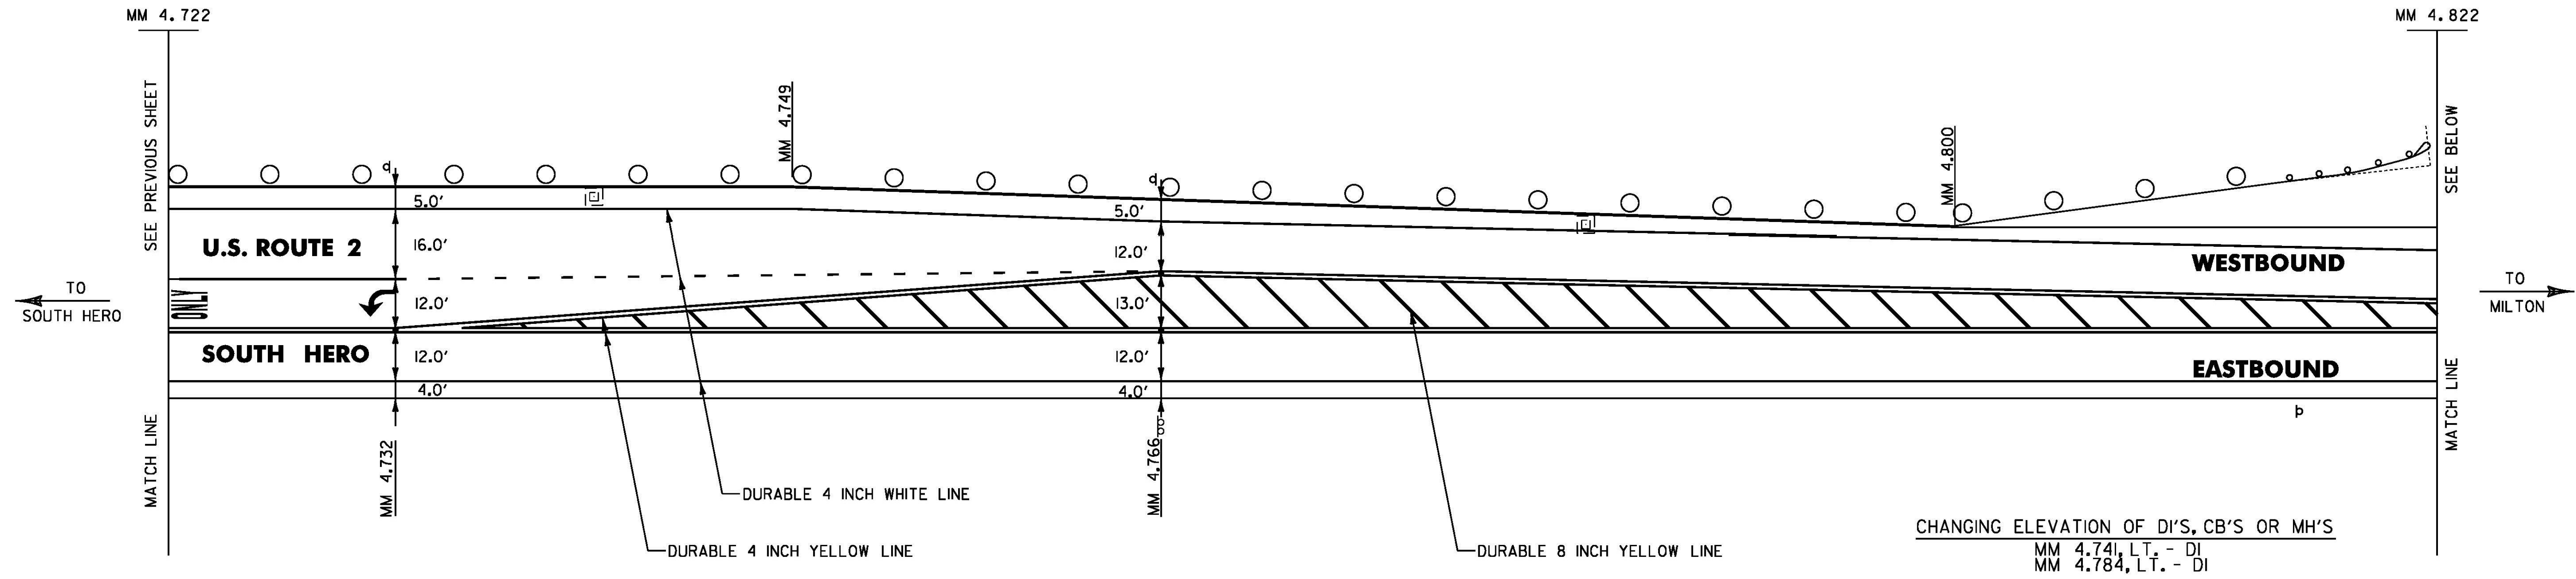

DURABLE 4 INCH WHITE LINE, POLYUREA
 MM 4.822 TO 4.884, SOLID LT. & RT.


DURABLE 4 INCH YELLOW LINE, POLYUREA
 MM 4.822 TO 4.871, DOUBLE SOLID LT. & RT.
 MM 4.871 TO 4.884, SOLID LT. & RT.

DURABLE 8 INCH YELLOW LINE, POLYUREA
 MM 4.822 TO 4.847, (DIAGONAL LINES)

TEMPORARY 4 INCH WHITE LINE
 MM 4.822 TO 4.884, SOLID LT. & RT.

TEMPORARY 4 INCH YELLOW LINE
 MM 4.822 TO 4.871, DOUBLE SOLID LT. & RT.
 MM 4.871 TO 4.884, SOLID LT. & RT.

TEMPORARY 8 INCH YELLOW LINE
 MM 4.822 TO 4.847, (DIAGONAL LINES)

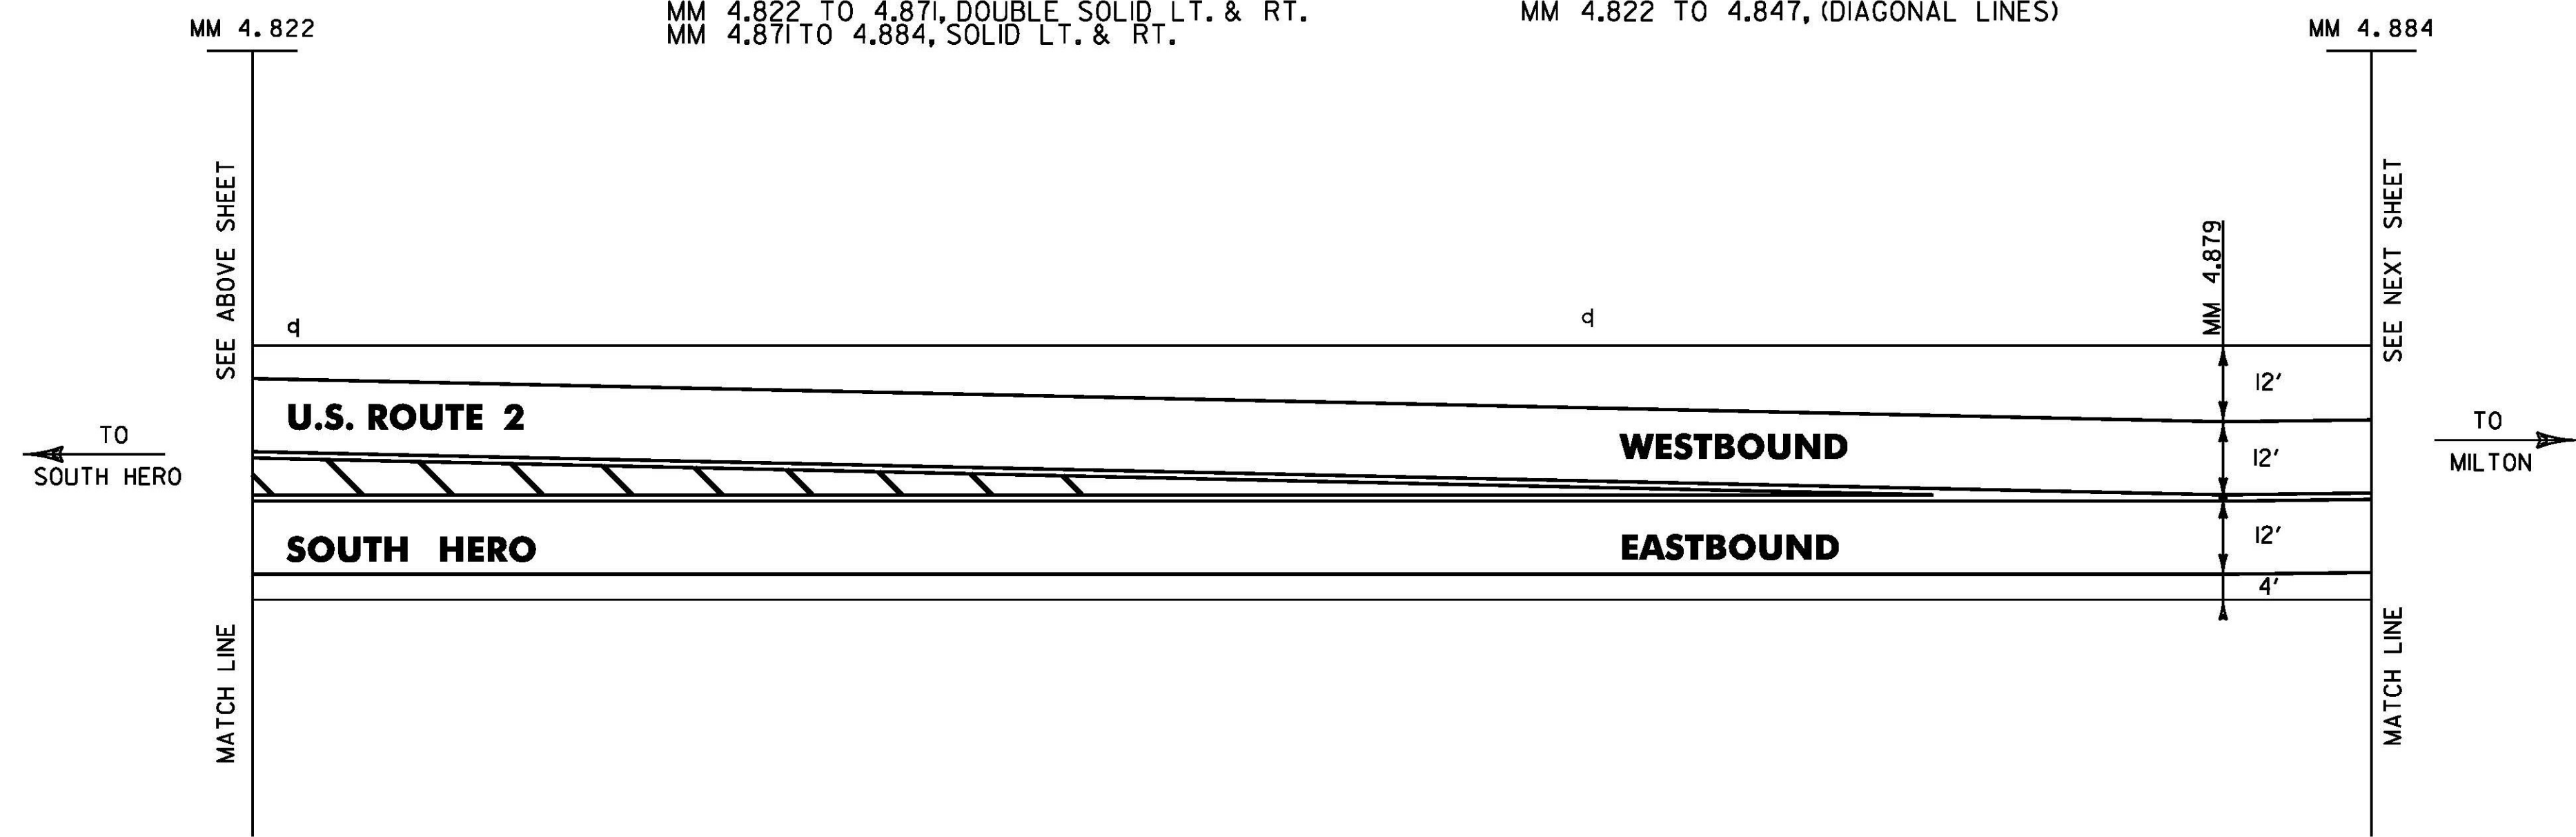

NOT TO SCALE

SOUTH HERO DETAIL SHEET 7	PROJECT NAME: ALBURGH-COLCHESTER
	PROJECT NUMBER: STP SURF(36)
	FILE NAME: I2b322.dgn
	PLOT DATE: 25-APR-2013
DESIGNED BY: PVT. MGT.	DRAWN BY: PVT. MGT.
CHECKED BY: PVT. MGT.	SHEET 55 OF 70