

DURABLE 4 INCH WHITE LINE, POLYUREA  
 MM 3.088 TO 3.160, SOLID LT. & RT.  
 MM 3.107 TO 3.132, DOTTED RT.  
 MM 3.132 TO 3.160, SOLID RT. (LANE LINE)


DURABLE 4 INCH YELLOW LINE, POLYUREA  
 MM 3.088 TO 3.160, SOLID LT. & RT.

DURABLE LETTER OR SYMBOL, POLYUREA  
 MM 3.132, RT. - "ALL"  
 MM 3.135, RT. - "TURNS"

TEMPORARY 4 INCH WHITE LINE  
 MM 3.088 TO 3.160, SOLID LT. & RT.  
 MM 3.107 TO 3.132, DOTTED RT.  
 MM 3.132 TO 3.160, SOLID RT. (LANE LINE)

TEMPORARY 4 INCH YELLOW LINE  
 MM 3.088 TO 3.160, SOLID LT. & RT.

TEMPORARY LETTER OR SYMBOL  
 MM 3.132, RT. - "ALL"  
 MM 3.135, RT. - "TURNS"

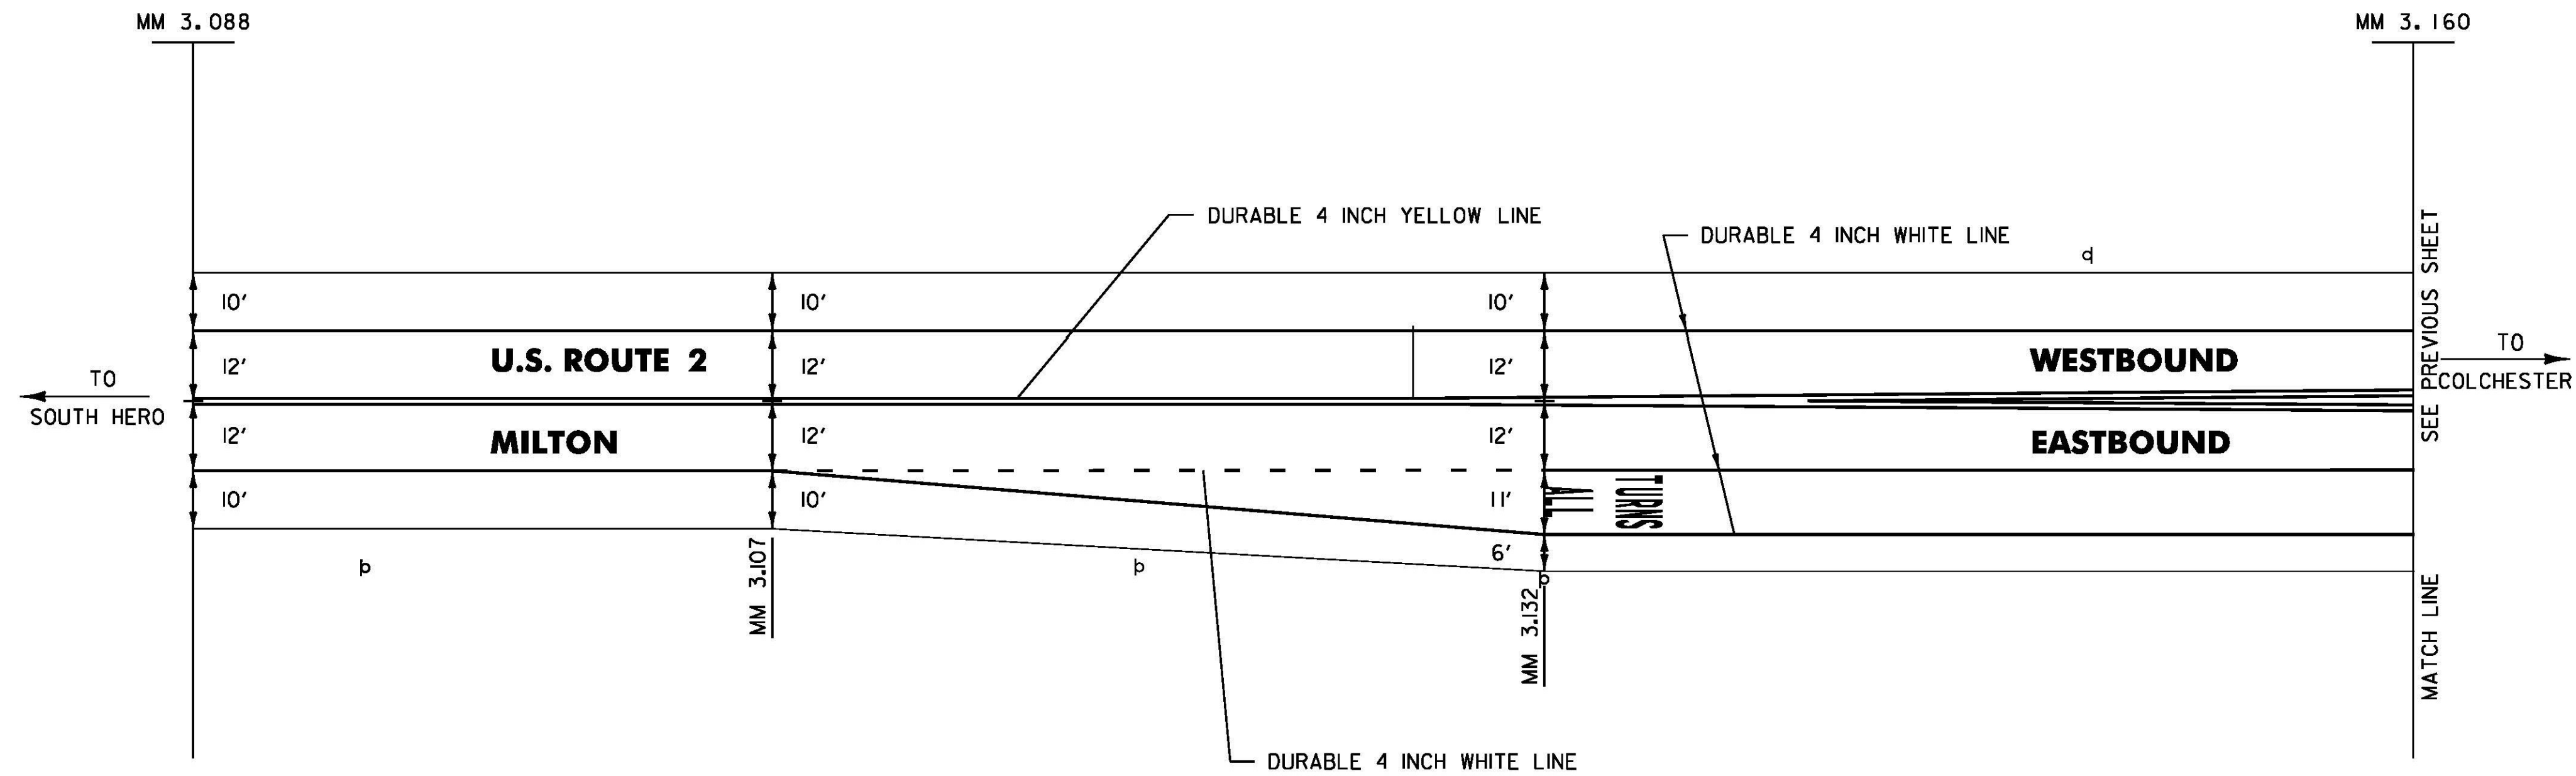

DURABLE 4 INCH WHITE LINE, POLYUREA  
 MM 3.268 TO 3.354, SOLID LT. & RT.  
 MM 3.268 TO 3.307, SOLID LT. (LANE LINE)  
 MM 3.307 TO 3.354, DOTTED LT.


DURABLE 4 INCH YELLOW LINE, POLYUREA  
 MM 3.268 TO 3.354, SOLID LT. & RT.

DURABLE LETTER OR SYMBOL, POLYUREA  
 MM 3.304, LT. - "TURNS"  
 MM 3.306, LT. - "ALL"

TEMPORARY 4 INCH WHITE LINE  
 MM 3.268 TO 3.354, SOLID LT. & RT.  
 MM 3.268 TO 3.307, SOLID LT. (LANE LINE)  
 MM 3.307 TO 3.354, DOTTED LT.

TEMPORARY 4 INCH YELLOW LINE  
 MM 3.268 TO 3.354, SOLID LT. & RT.

TEMPORARY LETTER OR SYMBOL  
 MM 3.304, LT. - "TURNS"  
 MM 3.306, LT. - "ALL"

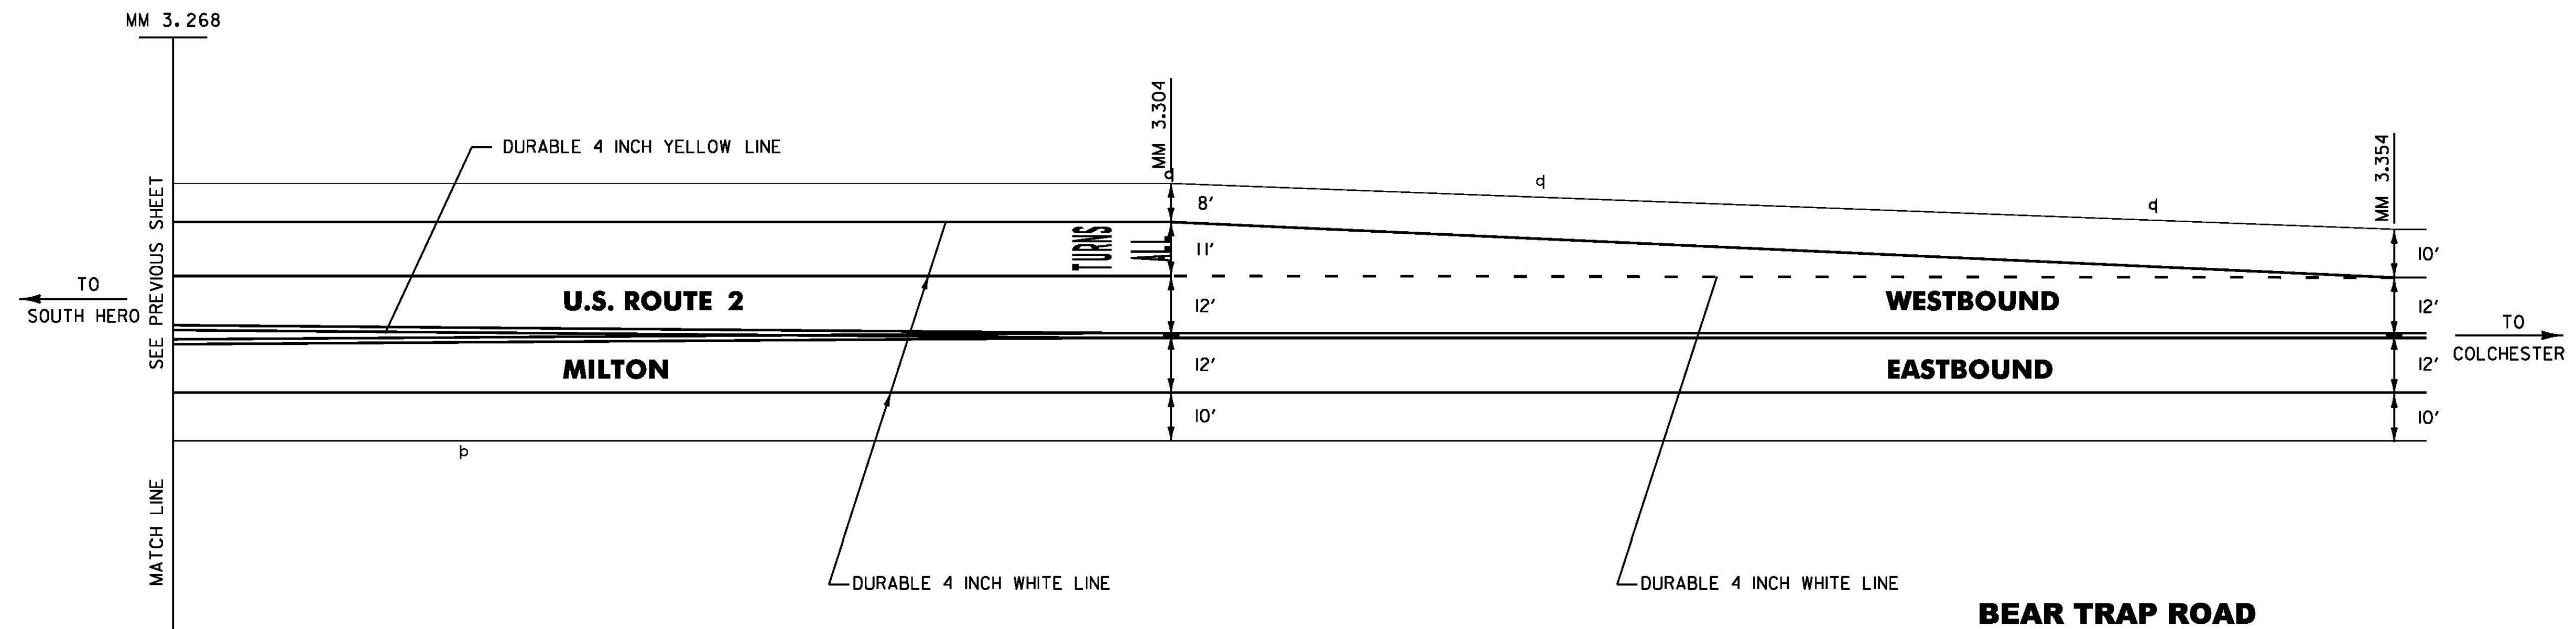

**BEAR TRAP ROAD**

**MILTON  
 DETAIL  
 SHEET 2**

**NOT TO SCALE**

PROJECT NAME:	ALBURGH-COLCHESTER
PROJECT NUMBER:	STP SURF(36)
FILE NAME:	I2b322.dgn
PROJECT LEADER:	FOWLER
DESIGNED BY:	PVT. MGT.
I2b322mde03.1	
PLOT DATE:	25-APR-2013
DRAWN BY:	PVT. MGT.
CHECKED BY:	PVT. MGT.
SHEET	59 OF 70