



<p><u>DURABLE 4 INCH WHITE LINE, POLYUREA</u> MM 1.783 TO 1.786, SOLID LT. & RT. MM 1.786 TO 1.845, DOTTED RT. MM 1.786 TO 1.845, SOLID LT.</p>	<p><u>DURABLE 4 INCH YELLOW LINE, POLYUREA</u> MM 1.786 TO 1.845, SOLID LT. & RT.</p>	<p><u>DURABLE 6 INCH WHITE LINE, POLYUREA</u> MM 1.786 TO 1.845, SOLID RT.</p>
<p><u>TEMPORARY 4 INCH WHITE LINE</u> MM 1.783 TO 1.786, SOLID LT. & RT. MM 1.786 TO 1.845, DOTTED RT. MM 1.786 TO 1.845, SOLID LT.</p>	<p><u>TEMPORARY 4 INCH YELLOW LINE</u> MM 1.786 TO 1.845, SOLID LT. & RT.</p>	<p><u>TEMPORARY 6 INCH WHITE LINE</u> MM 1.786 TO 1.845, SOLID RT.</p>

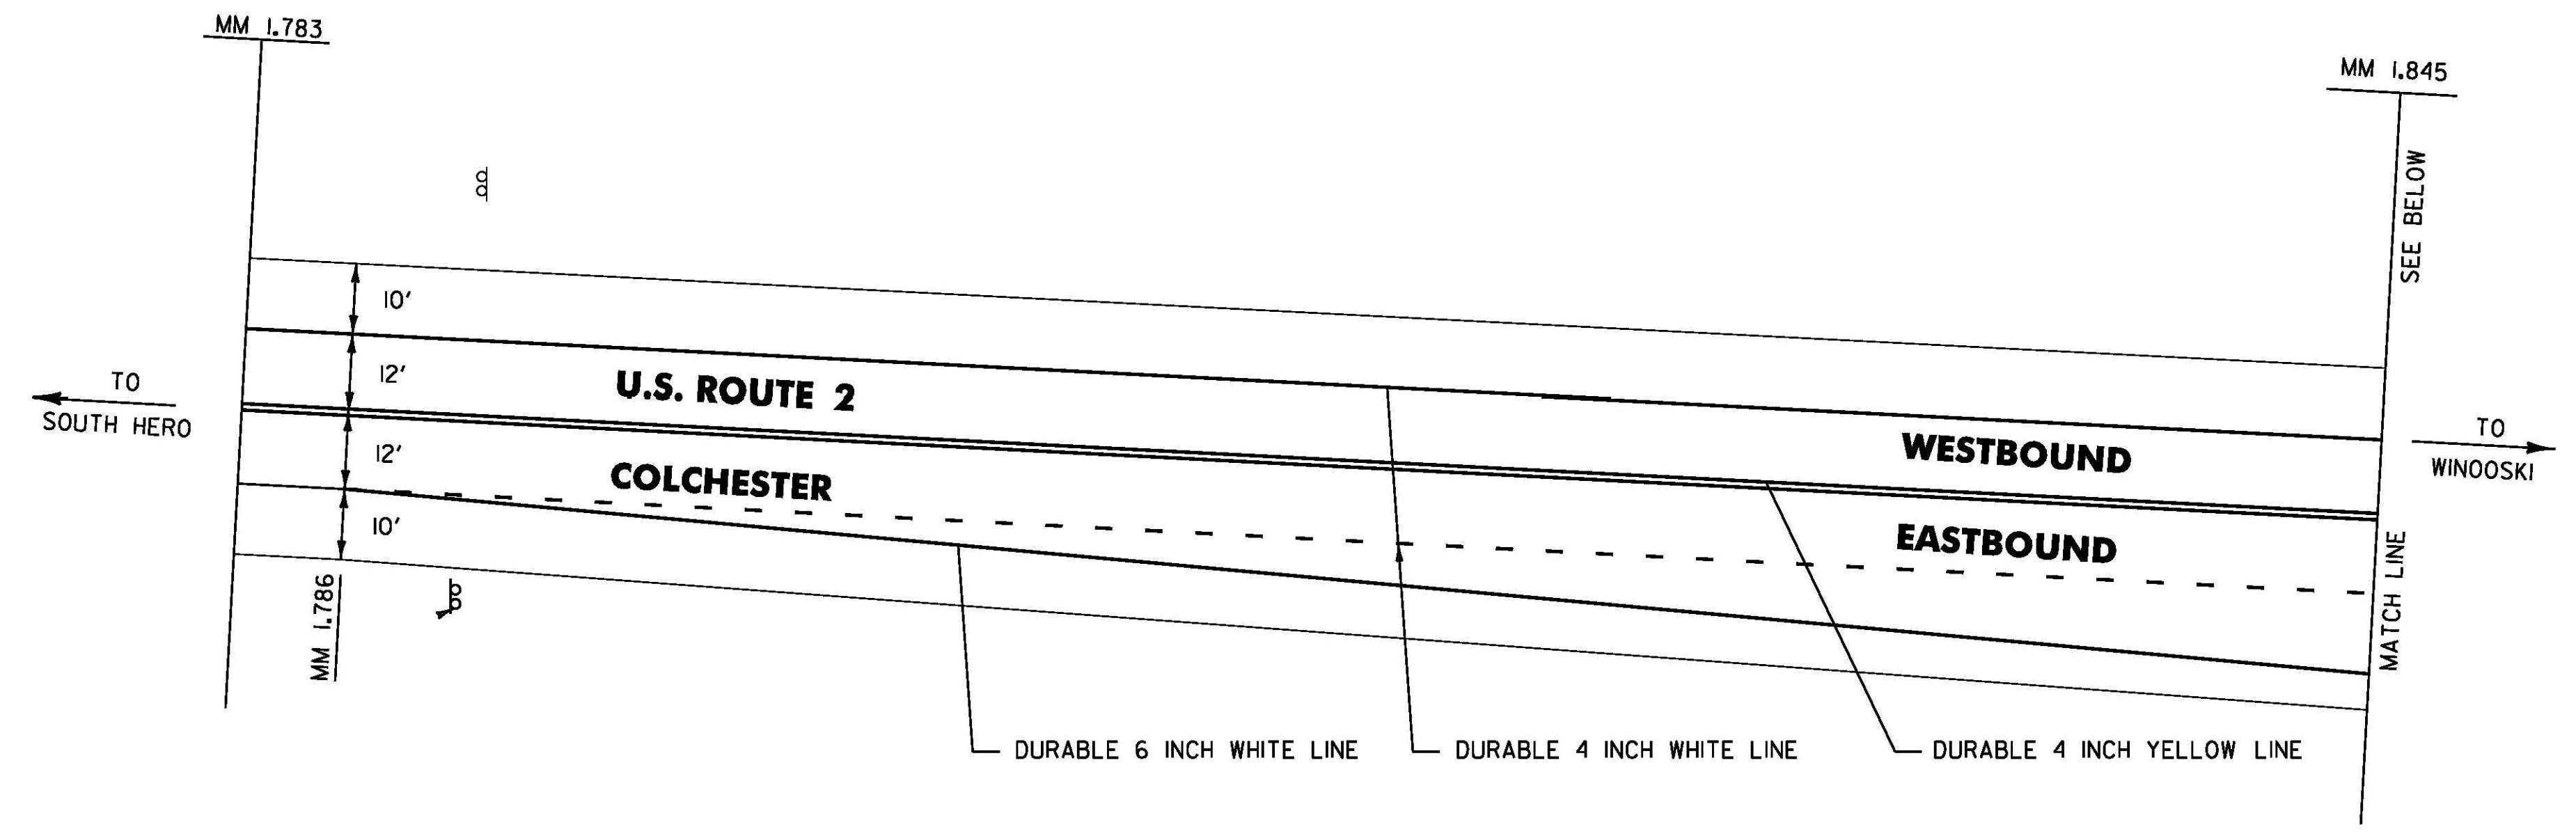

<p><u>DURABLE 4 INCH WHITE LINE, POLYUREA</u> MM 1.845 TO 1.877, SOLID LT. MM 1.845 TO 1.852, DOTTED RT. MM 1.877 TO 1.980, SOLID LT. & RT.</p>	<p><u>DURABLE 4 INCH YELLOW LINE, POLYUREA</u> MM 1.845 TO 1.926, SOLID LT. & RT.</p>	<p><u>DURABLE 8 INCH WHITE LINE, POLYUREA</u> MM 1.852 TO 1.877, RT. (GORE & DIAGONALS)</p>	<p><u>DURABLE 6 INCH WHITE LINE, POLYUREA</u> MM 1.845 TO 1.876, SOLID RT.</p>	<p><u>DURABLE 6 INCH YELLOW LINE, POLYUREA</u> MM 1.877 TO 1.880, SOLID RT.</p>
<p><u>TEMPORARY 4 INCH WHITE LINE</u> MM 1.845 TO 1.877, SOLID LT. MM 1.845 TO 1.852, DOTTED RT. MM 1.877 TO 1.980, SOLID LT. & RT.</p>	<p><u>TEMPORARY 4 INCH YELLOW LINE</u> MM 1.845 TO 1.926, SOLID LT. & RT.</p>	<p><u>TEMPORARY 8 INCH WHITE LINE</u> MM 1.852 TO 1.877, RT. (GORE & DIAGONALS)</p>	<p><u>TEMPORARY 6 INCH WHITE LINE</u> MM 1.845 TO 1.876, SOLID RT.</p>	<p><u>TEMPORARY 6 INCH YELLOW LINE</u> MM 1.877 TO 1.880, SOLID RT.</p>

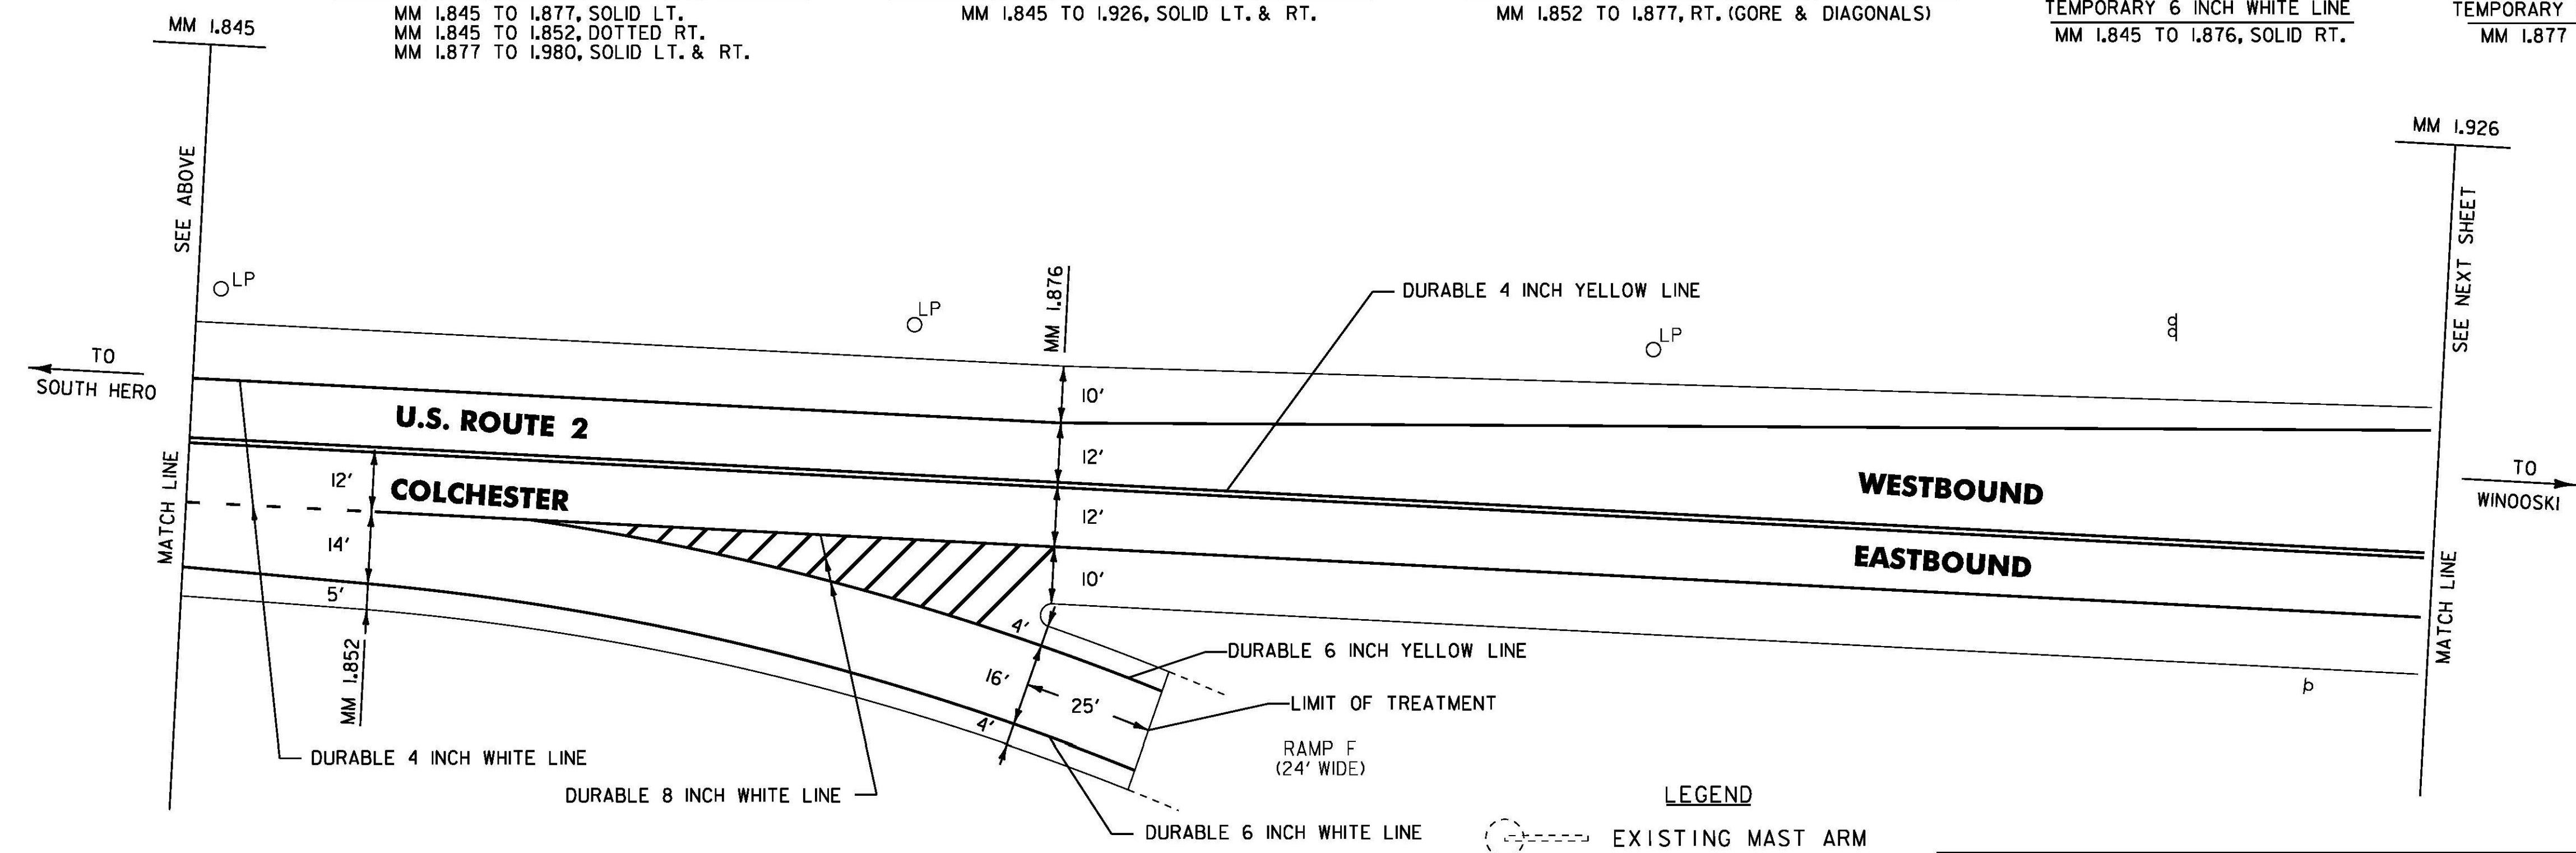

NOT TO SCALE

<p>COLCHESTER DETAIL SHEET 7</p>	PROJECT NAME: ALBURGH-COLCHESTER
	PROJECT NUMBER: STP SURF(36)
	FILE NAME: i2b322.dgn
	PLOT DATE: 25-APR-2013
DESIGNED BY: PVT. MGT.	DRAWN BY: PVT. MGT.
CHECKED BY: PVT. MGT.	CHECKED BY: PVT. MGT.
i2b322cds10.1	SHEET 67 OF 70