



FIELD DRIVE 2 PROFILE

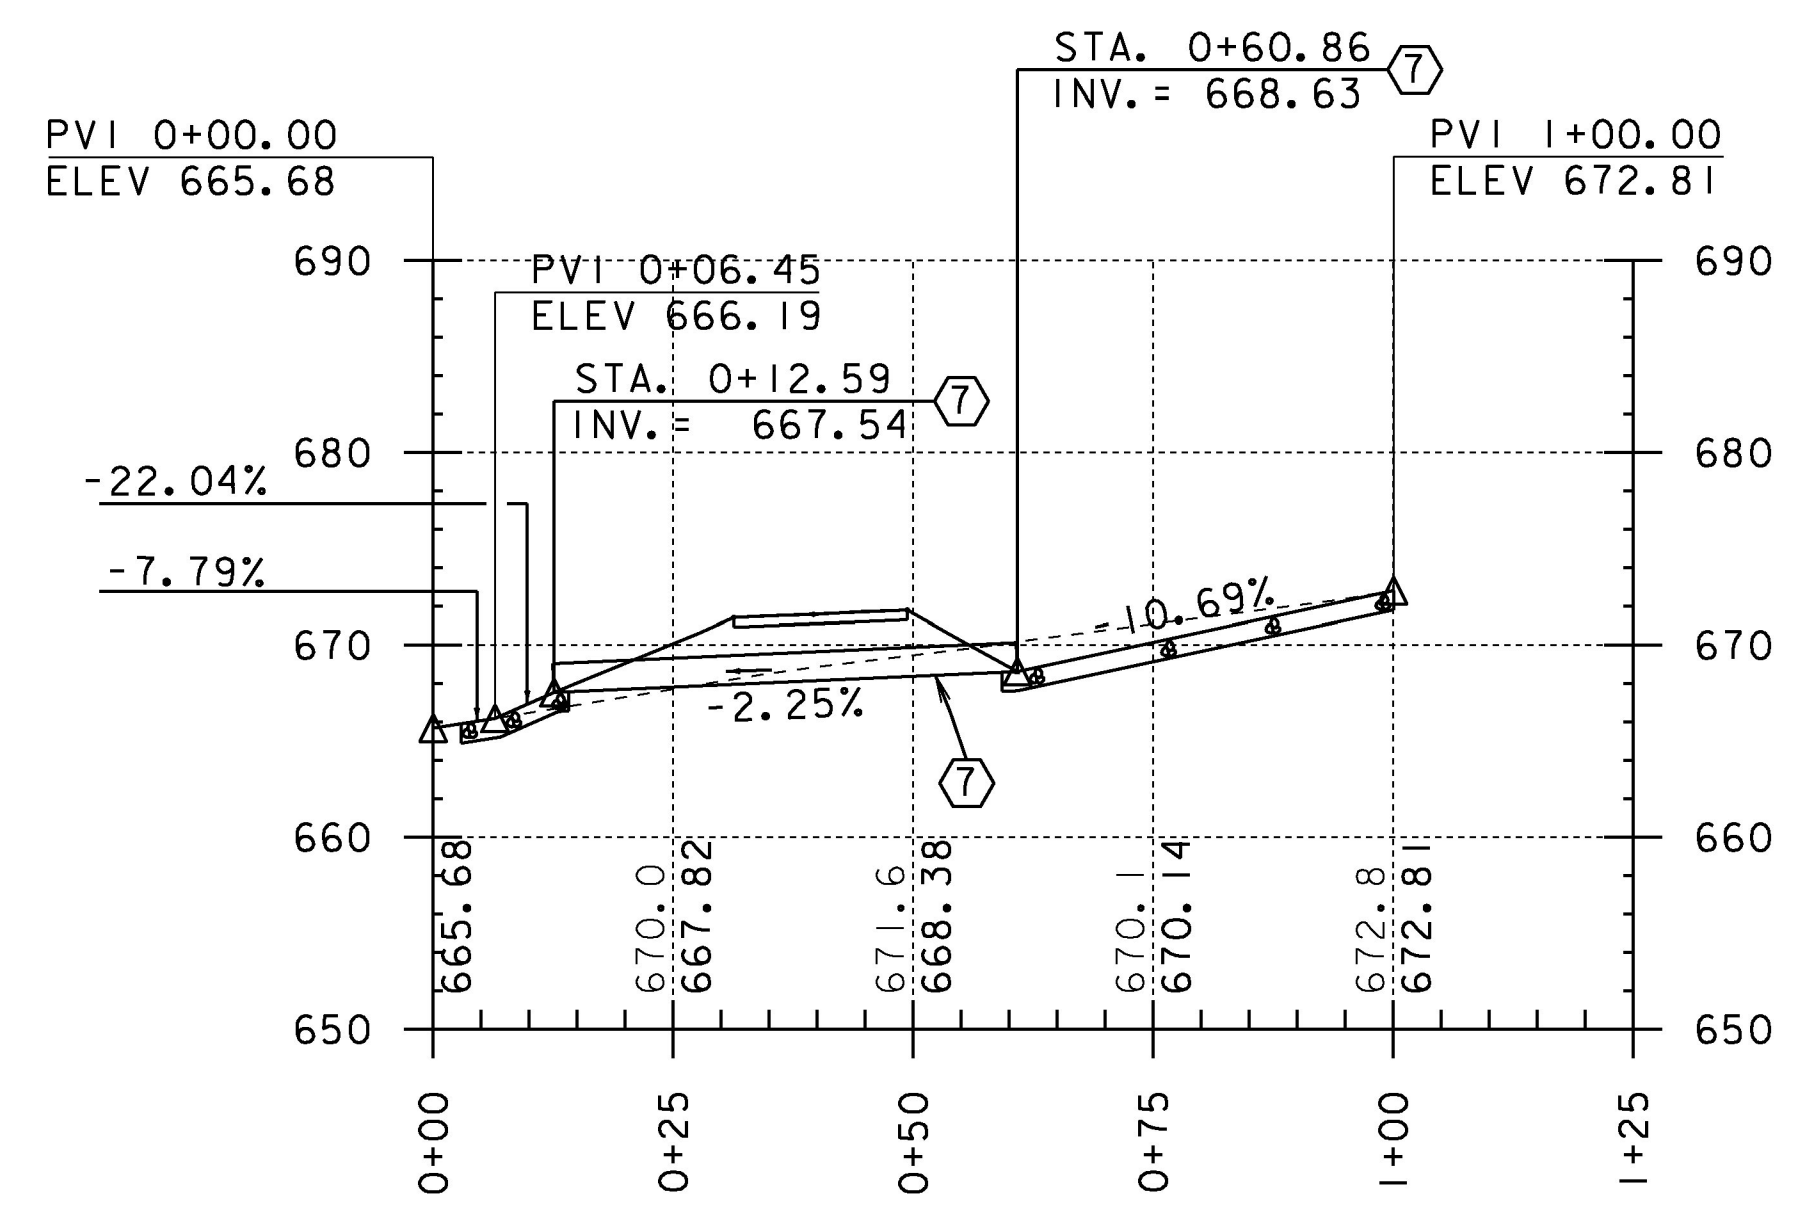


FIELD DRIVE 4 DRAINAGE PROFILE


STA. 0+00.00 IS LOCATED AT  
 VT-15A STA. 115+00.00 OFFSET 30'-11" LT  
 STA. 0+60.86 IS LOCATED AT  
 VT-15A STA. 115+60.86 OFFSET 31'-7" LT  
 STA. 1+00.00 IS LOCATED AT  
 VT-15A STA. 116+00.00 OFFSET 30'-0" LT  
 (7) NEW 18 INCH DIA. CPEP PIPE  
 LENGTH 48'-4"

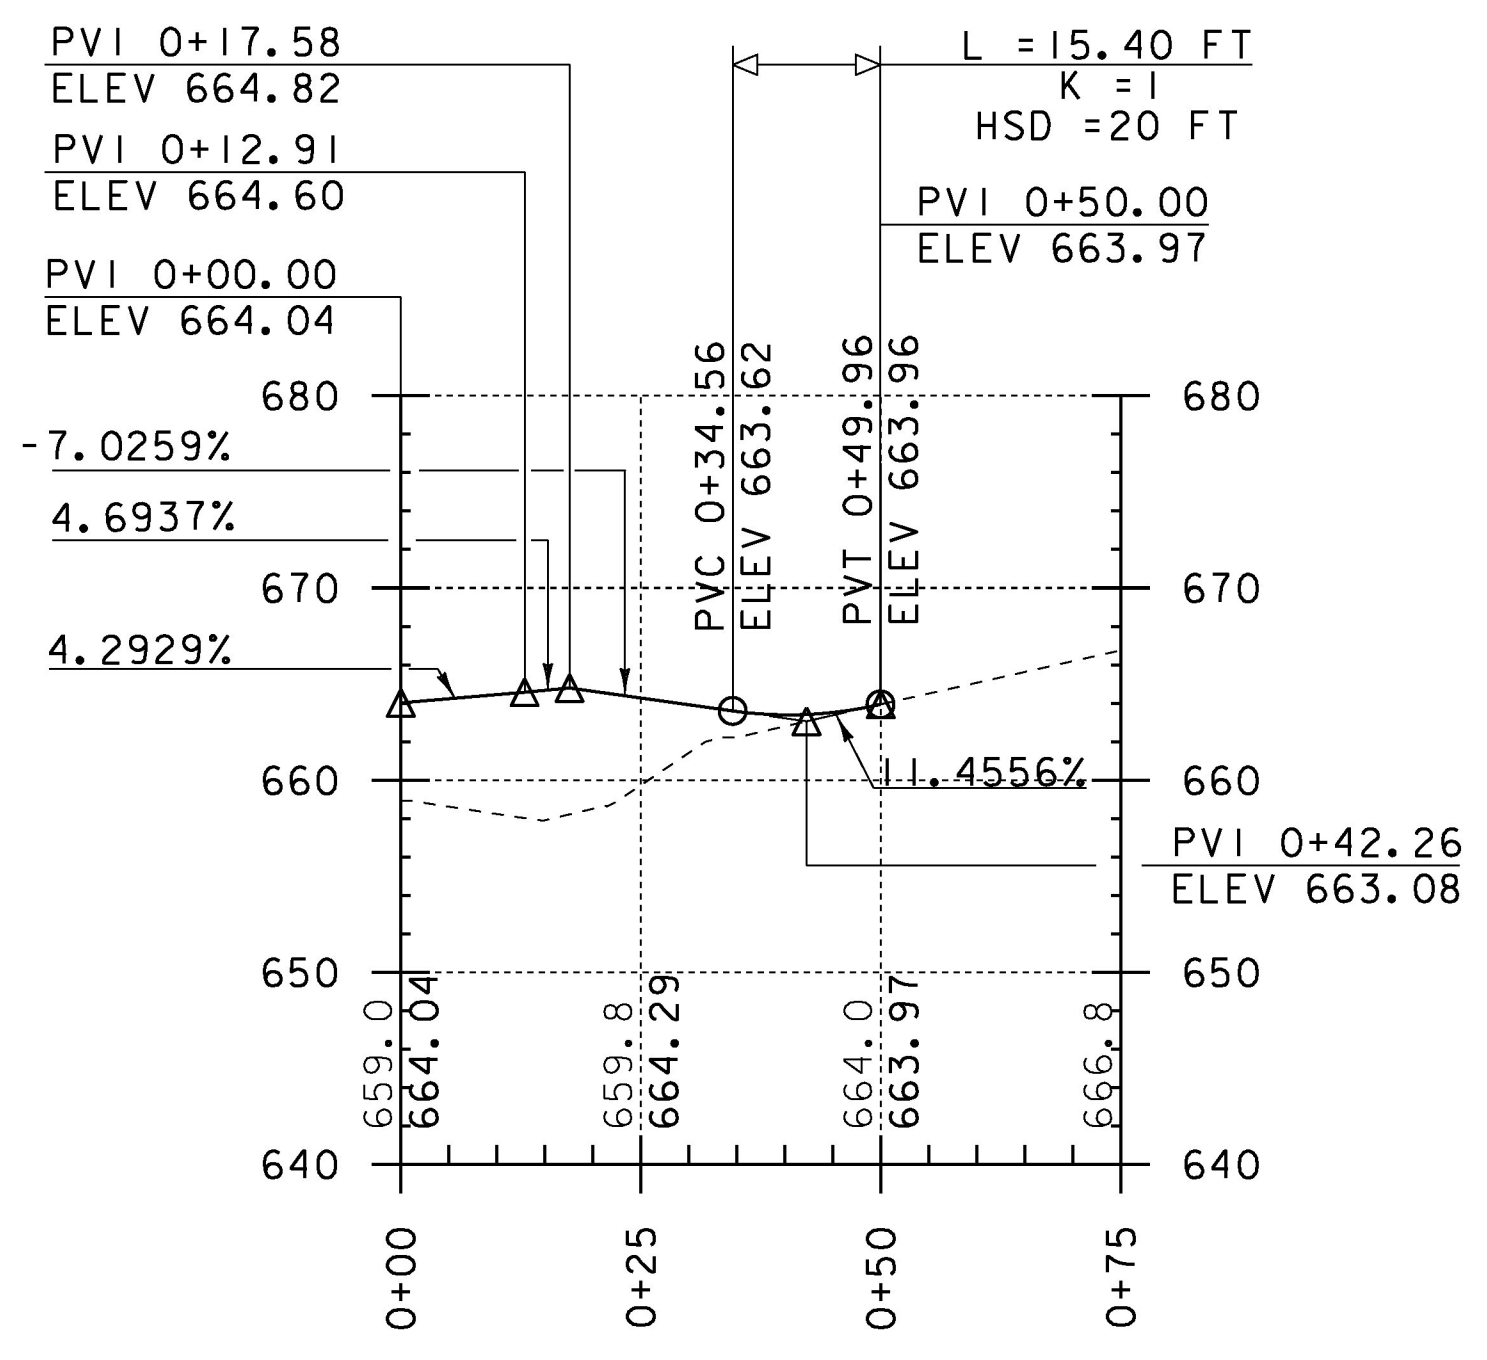

FIELD DRIVE 3 PROFILE

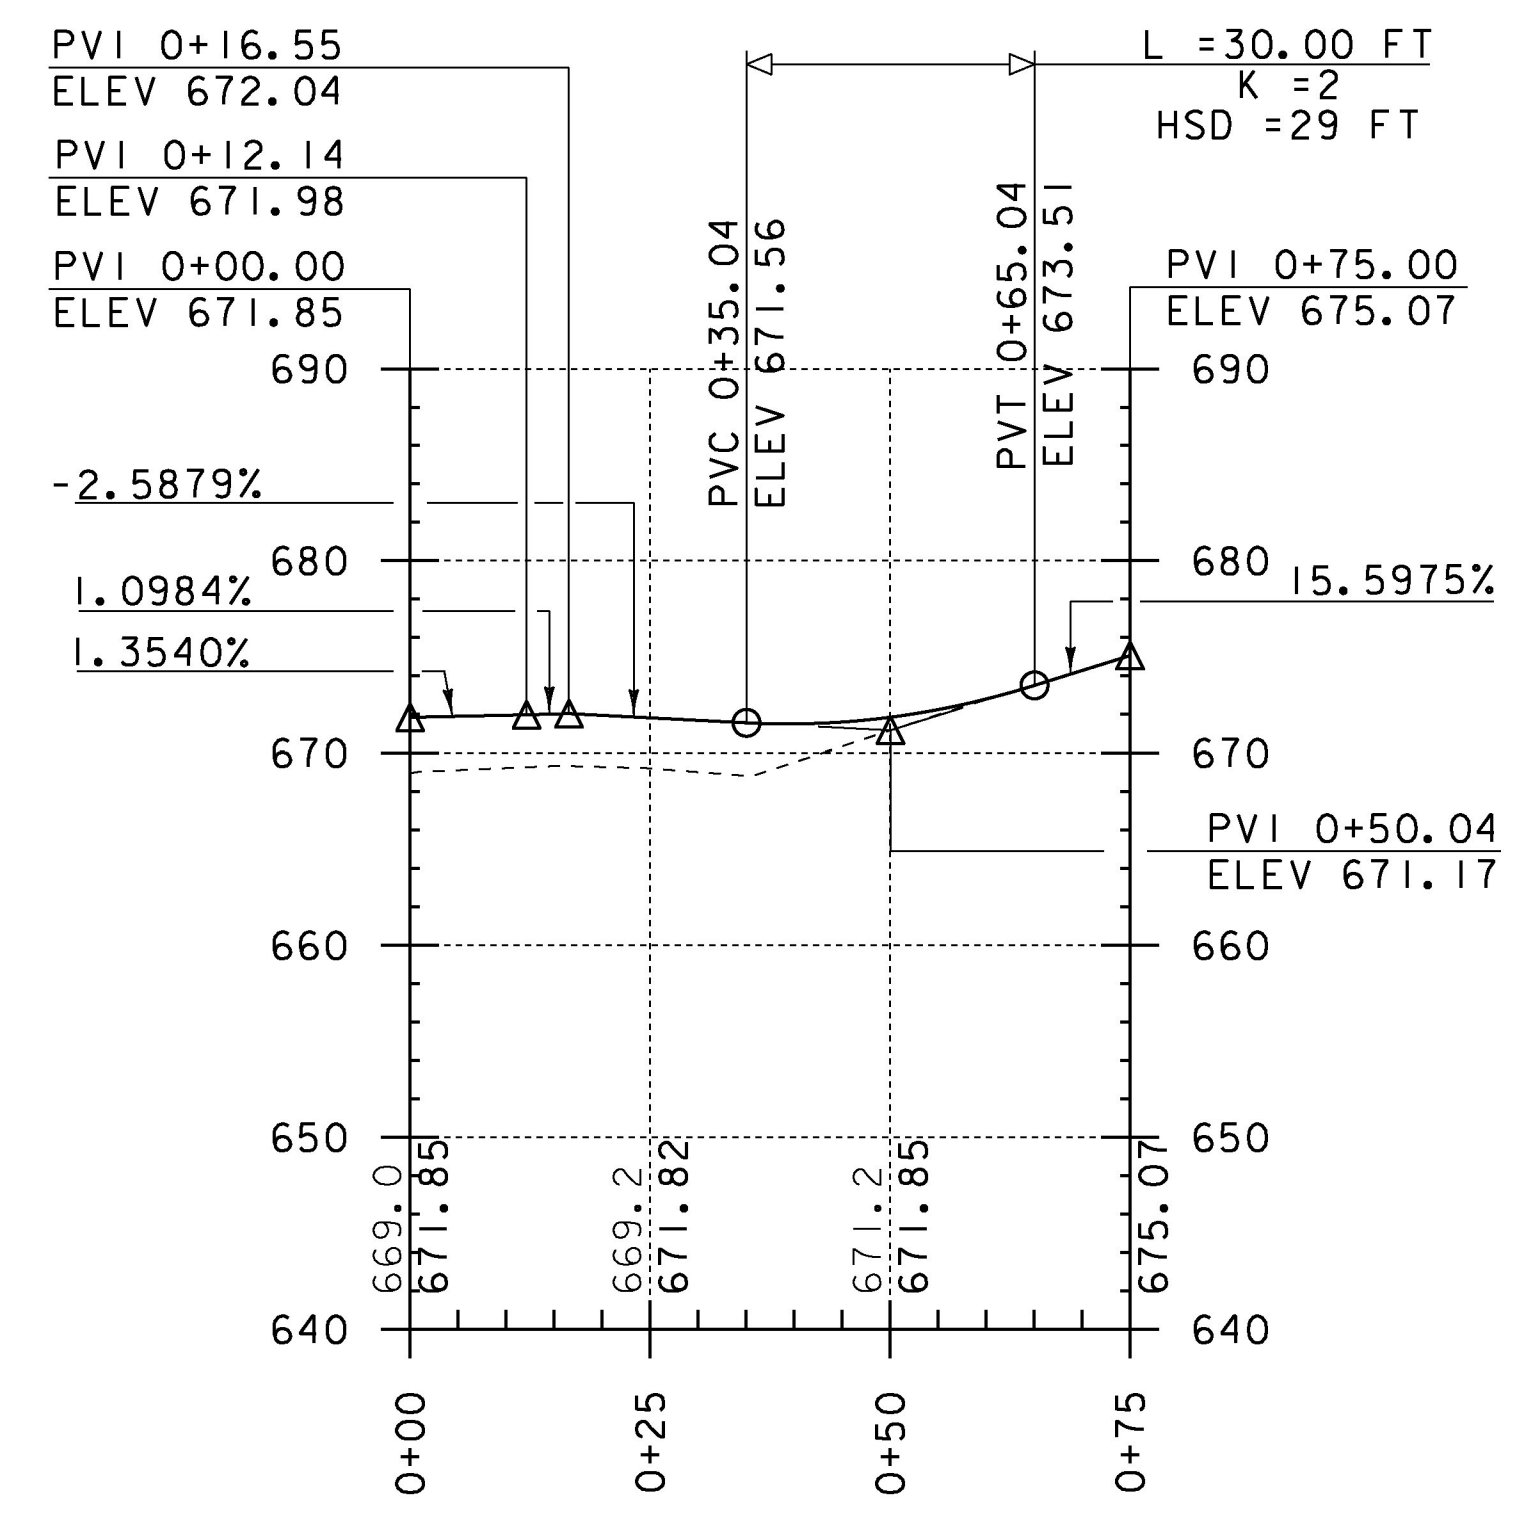

FIELD DRIVE 4 PROFILE

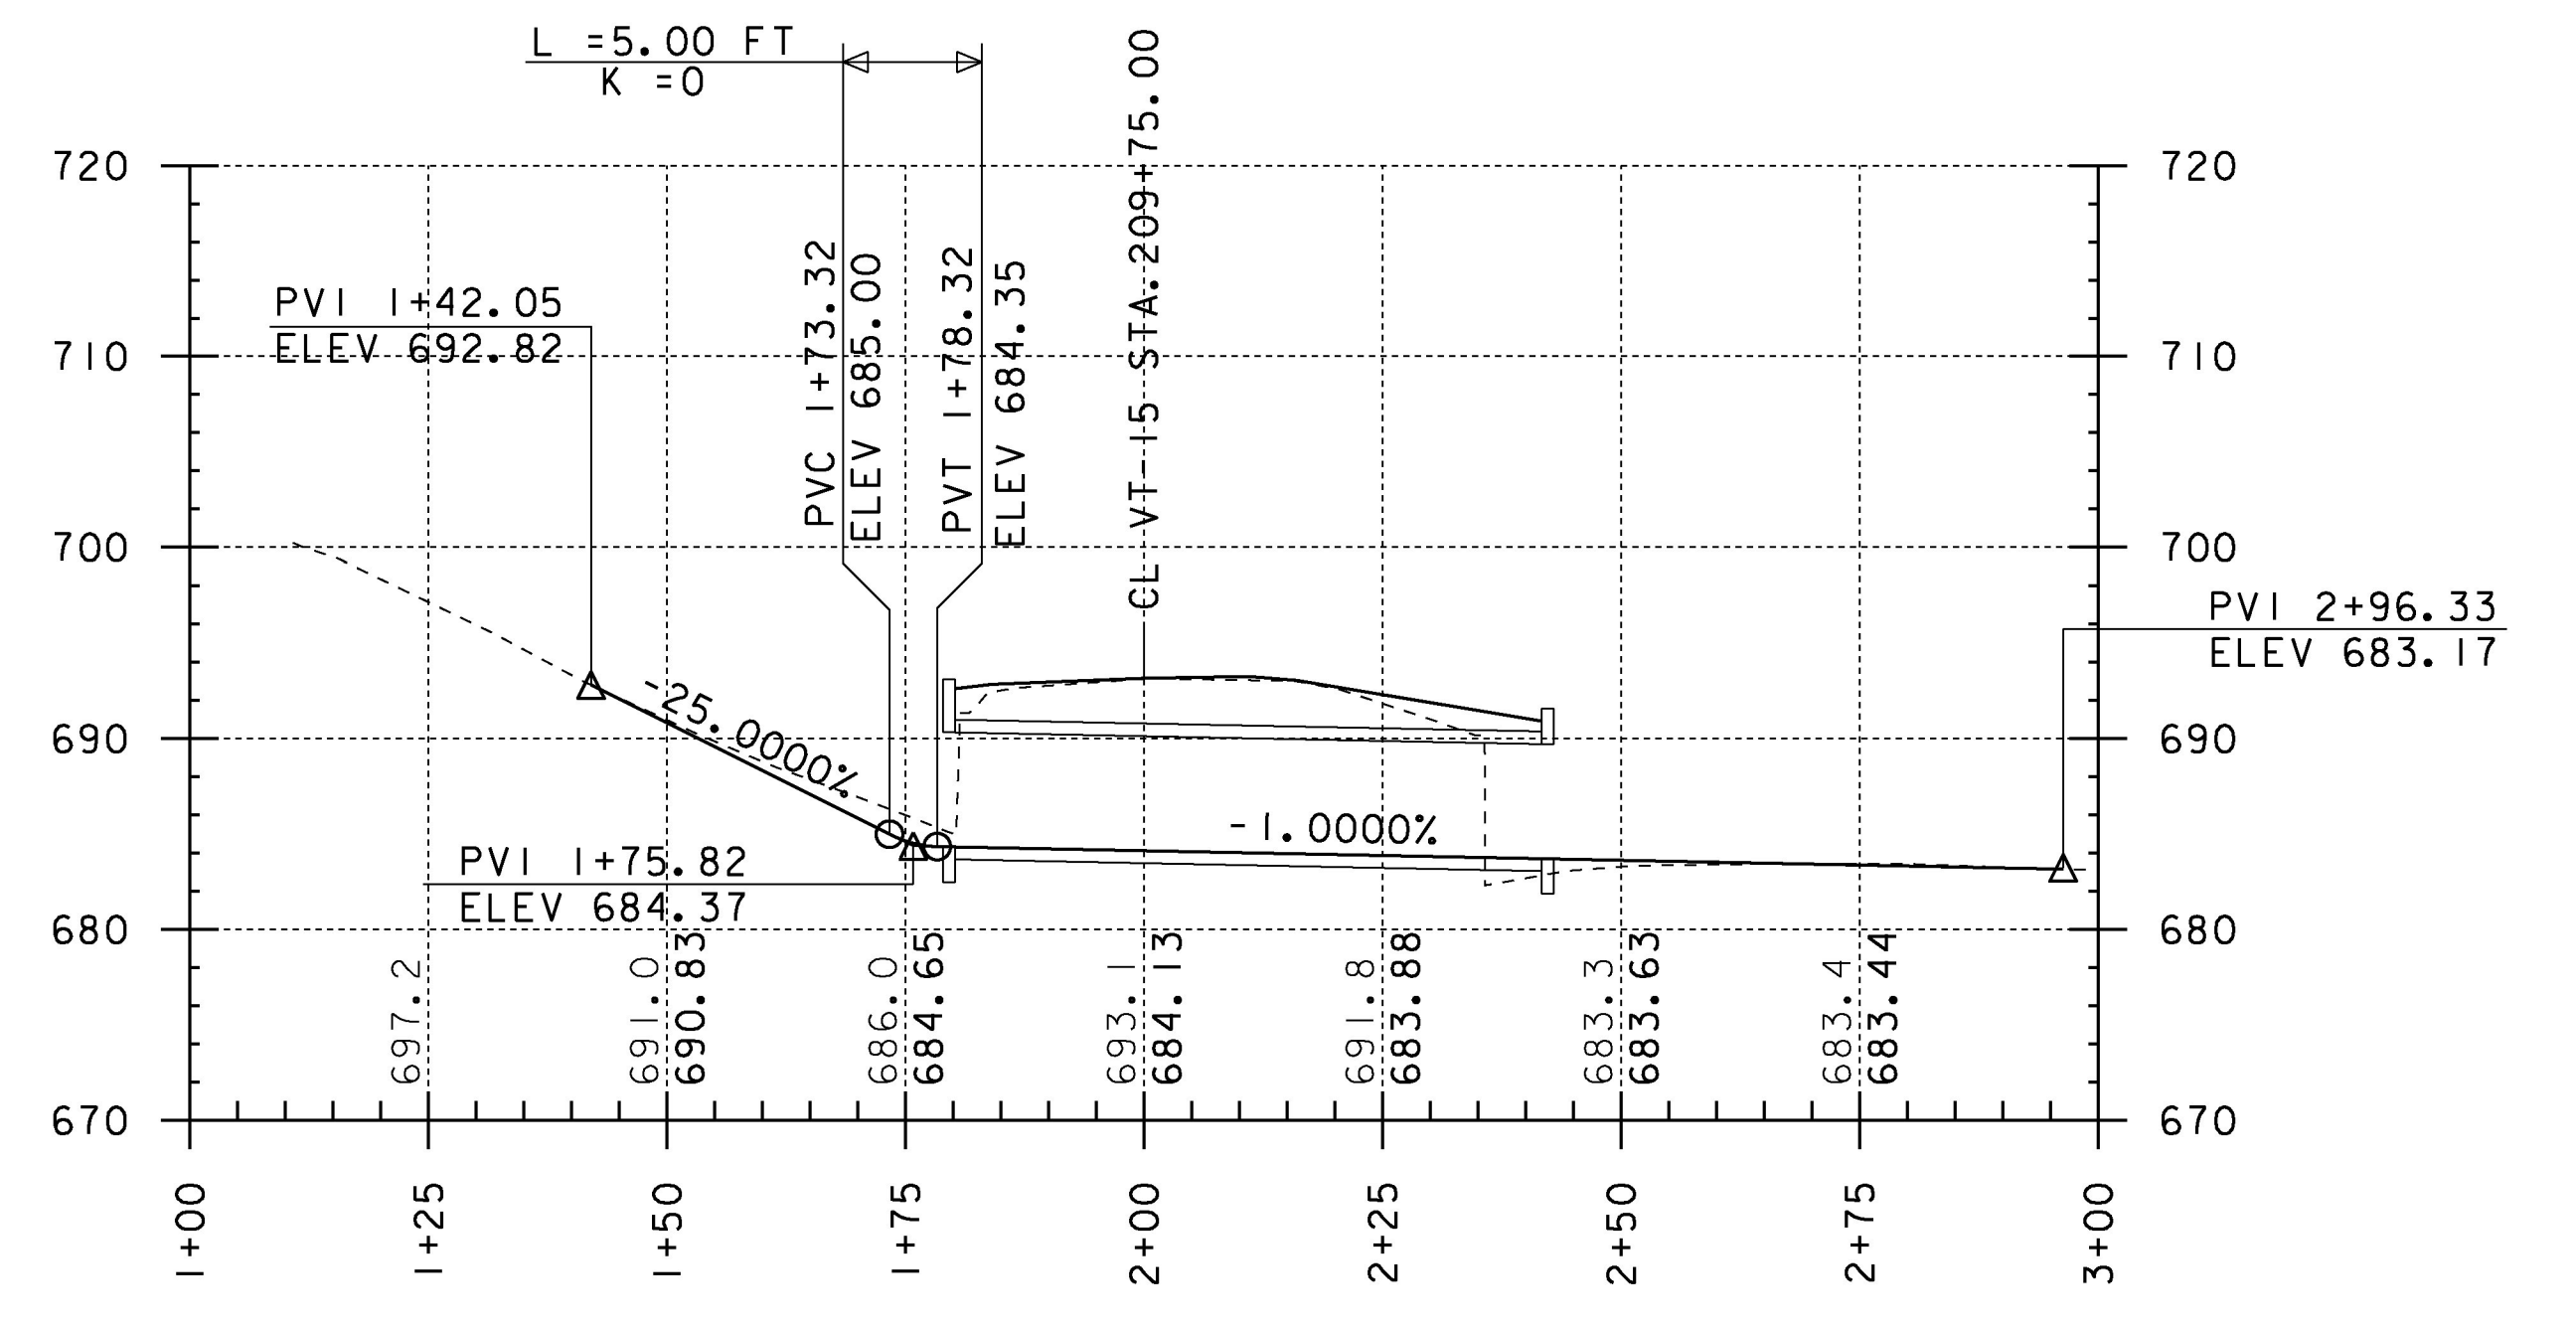

PRECAST CATTLE PASS PROFILE

HORIZONTAL SCALE 1" = 20'-0"  
 VERTICAL SCALE 1" = 10'-0"

PROJECT NAME:	MORRISTOWN
PROJECT NUMBER:	BRS 0240(3)S/STP HES 030-2(28)
FILE NAME:	s78f329pro.dgn
PROJECT LEADER:	C. CARLSON
DESIGNED BY:	C. BURRALL
FIELD DRIVES AND CATTLE PASS PROFILES	CHECKED BY: J. LACROIX
	PLOT DATE: 12-APR-2017
	DRAWN BY: G. ROKES
	SHEET 41 OF 175