




- ⑩ NEW UNDERDRAIN CARRIER PIPE (6 INCHES)
- ⑫ NEW UNDERDRAIN PIPE (6 INCHES)

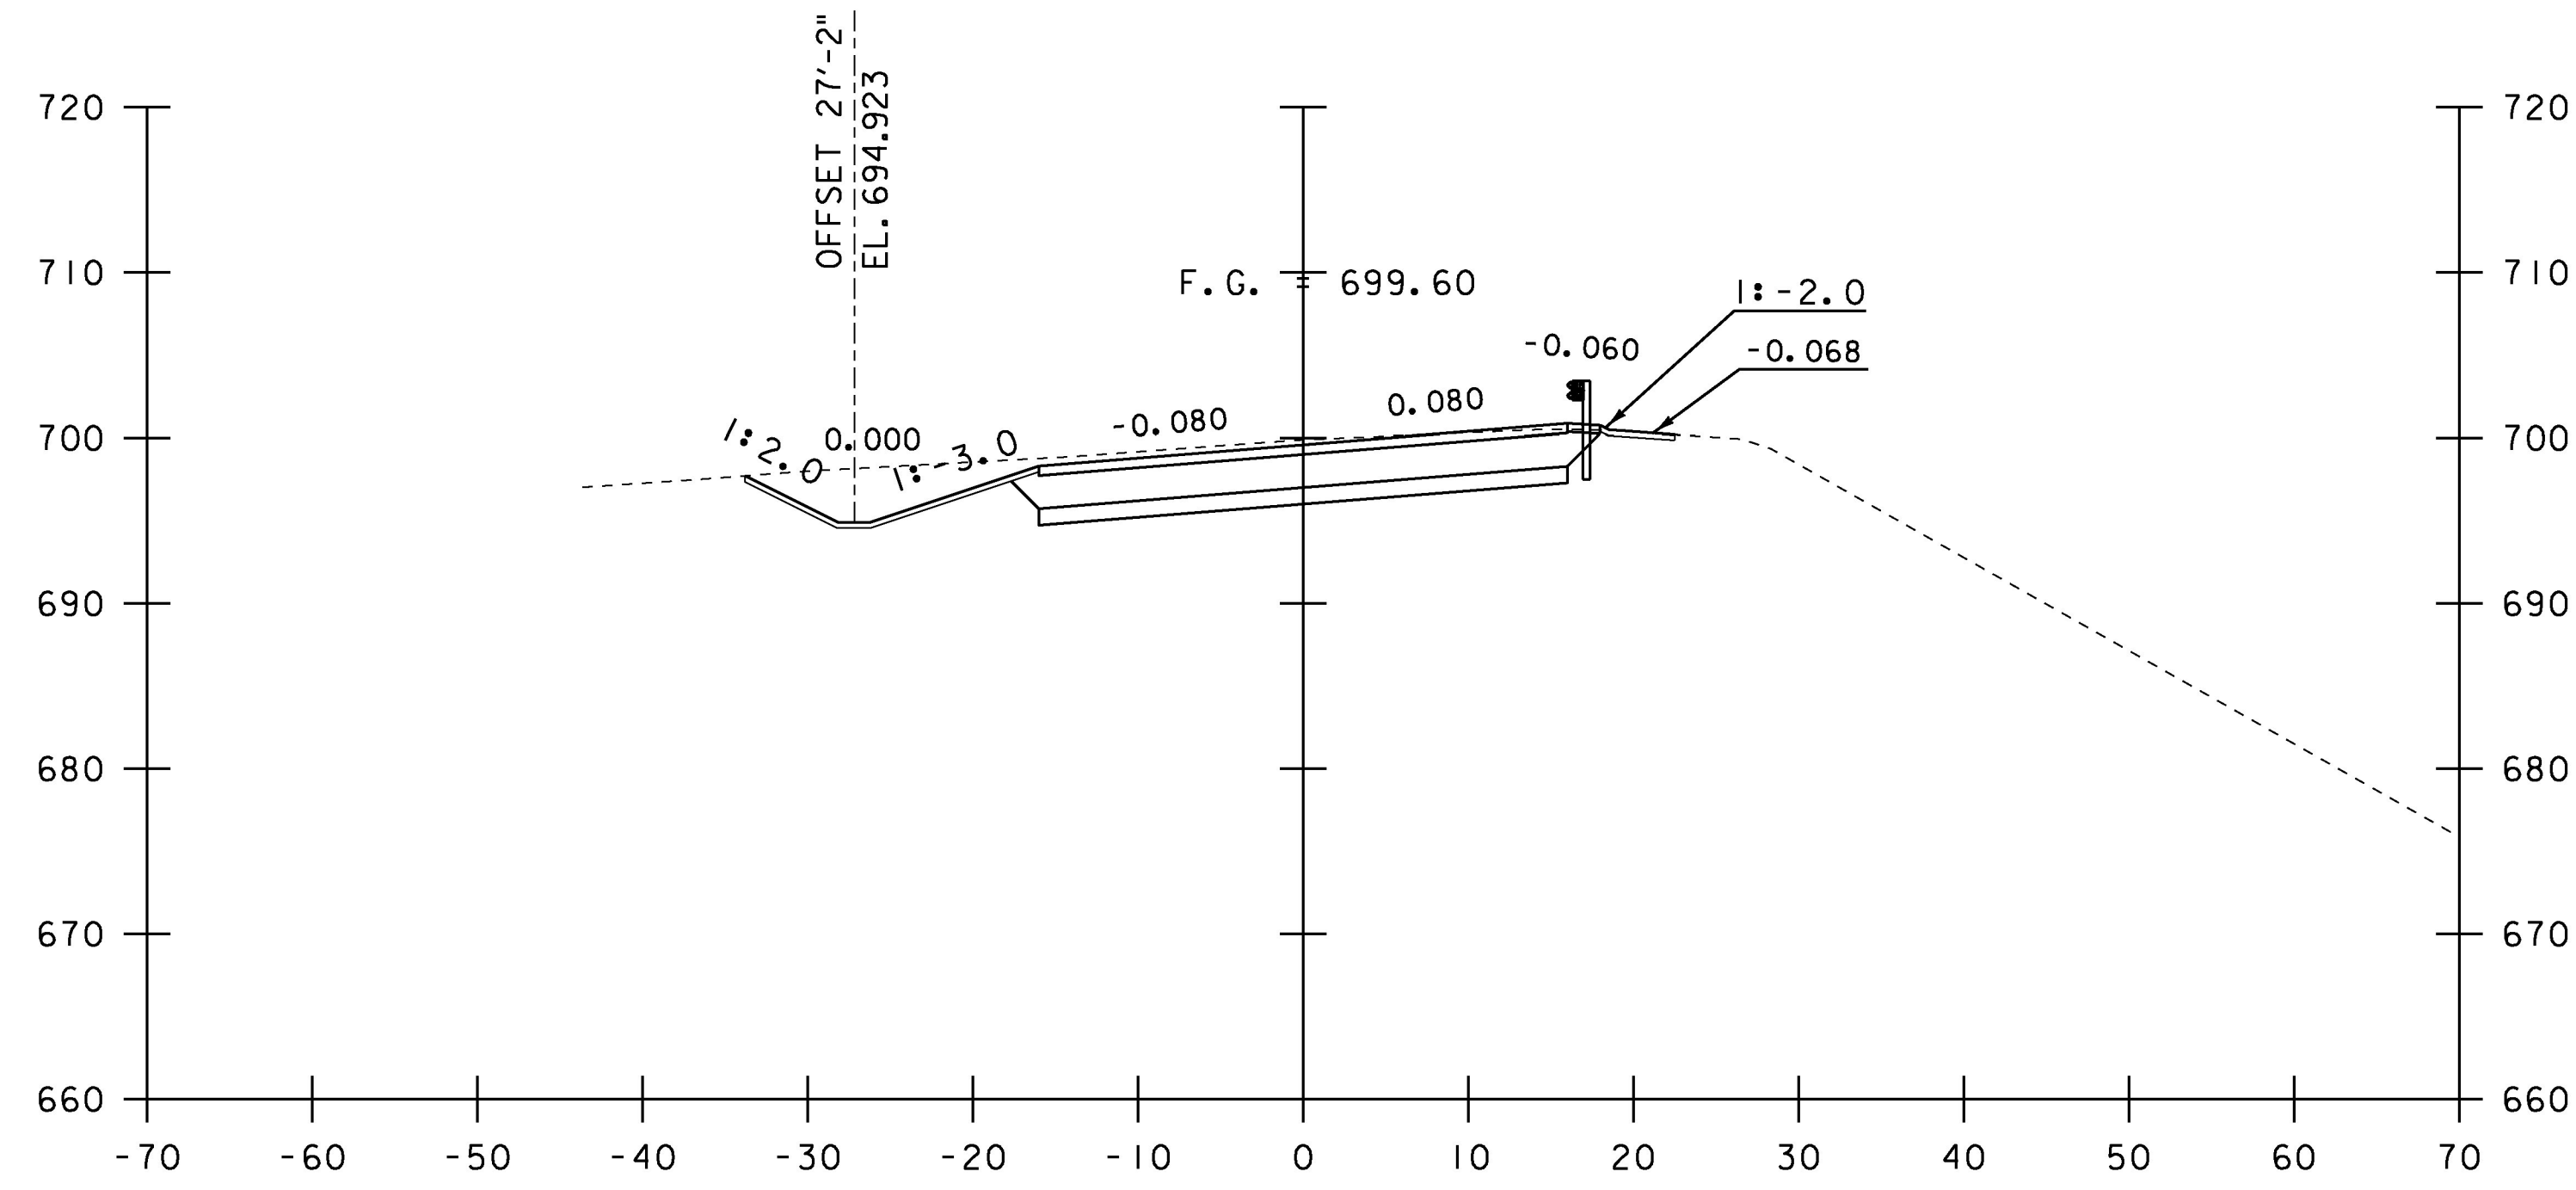


205+50

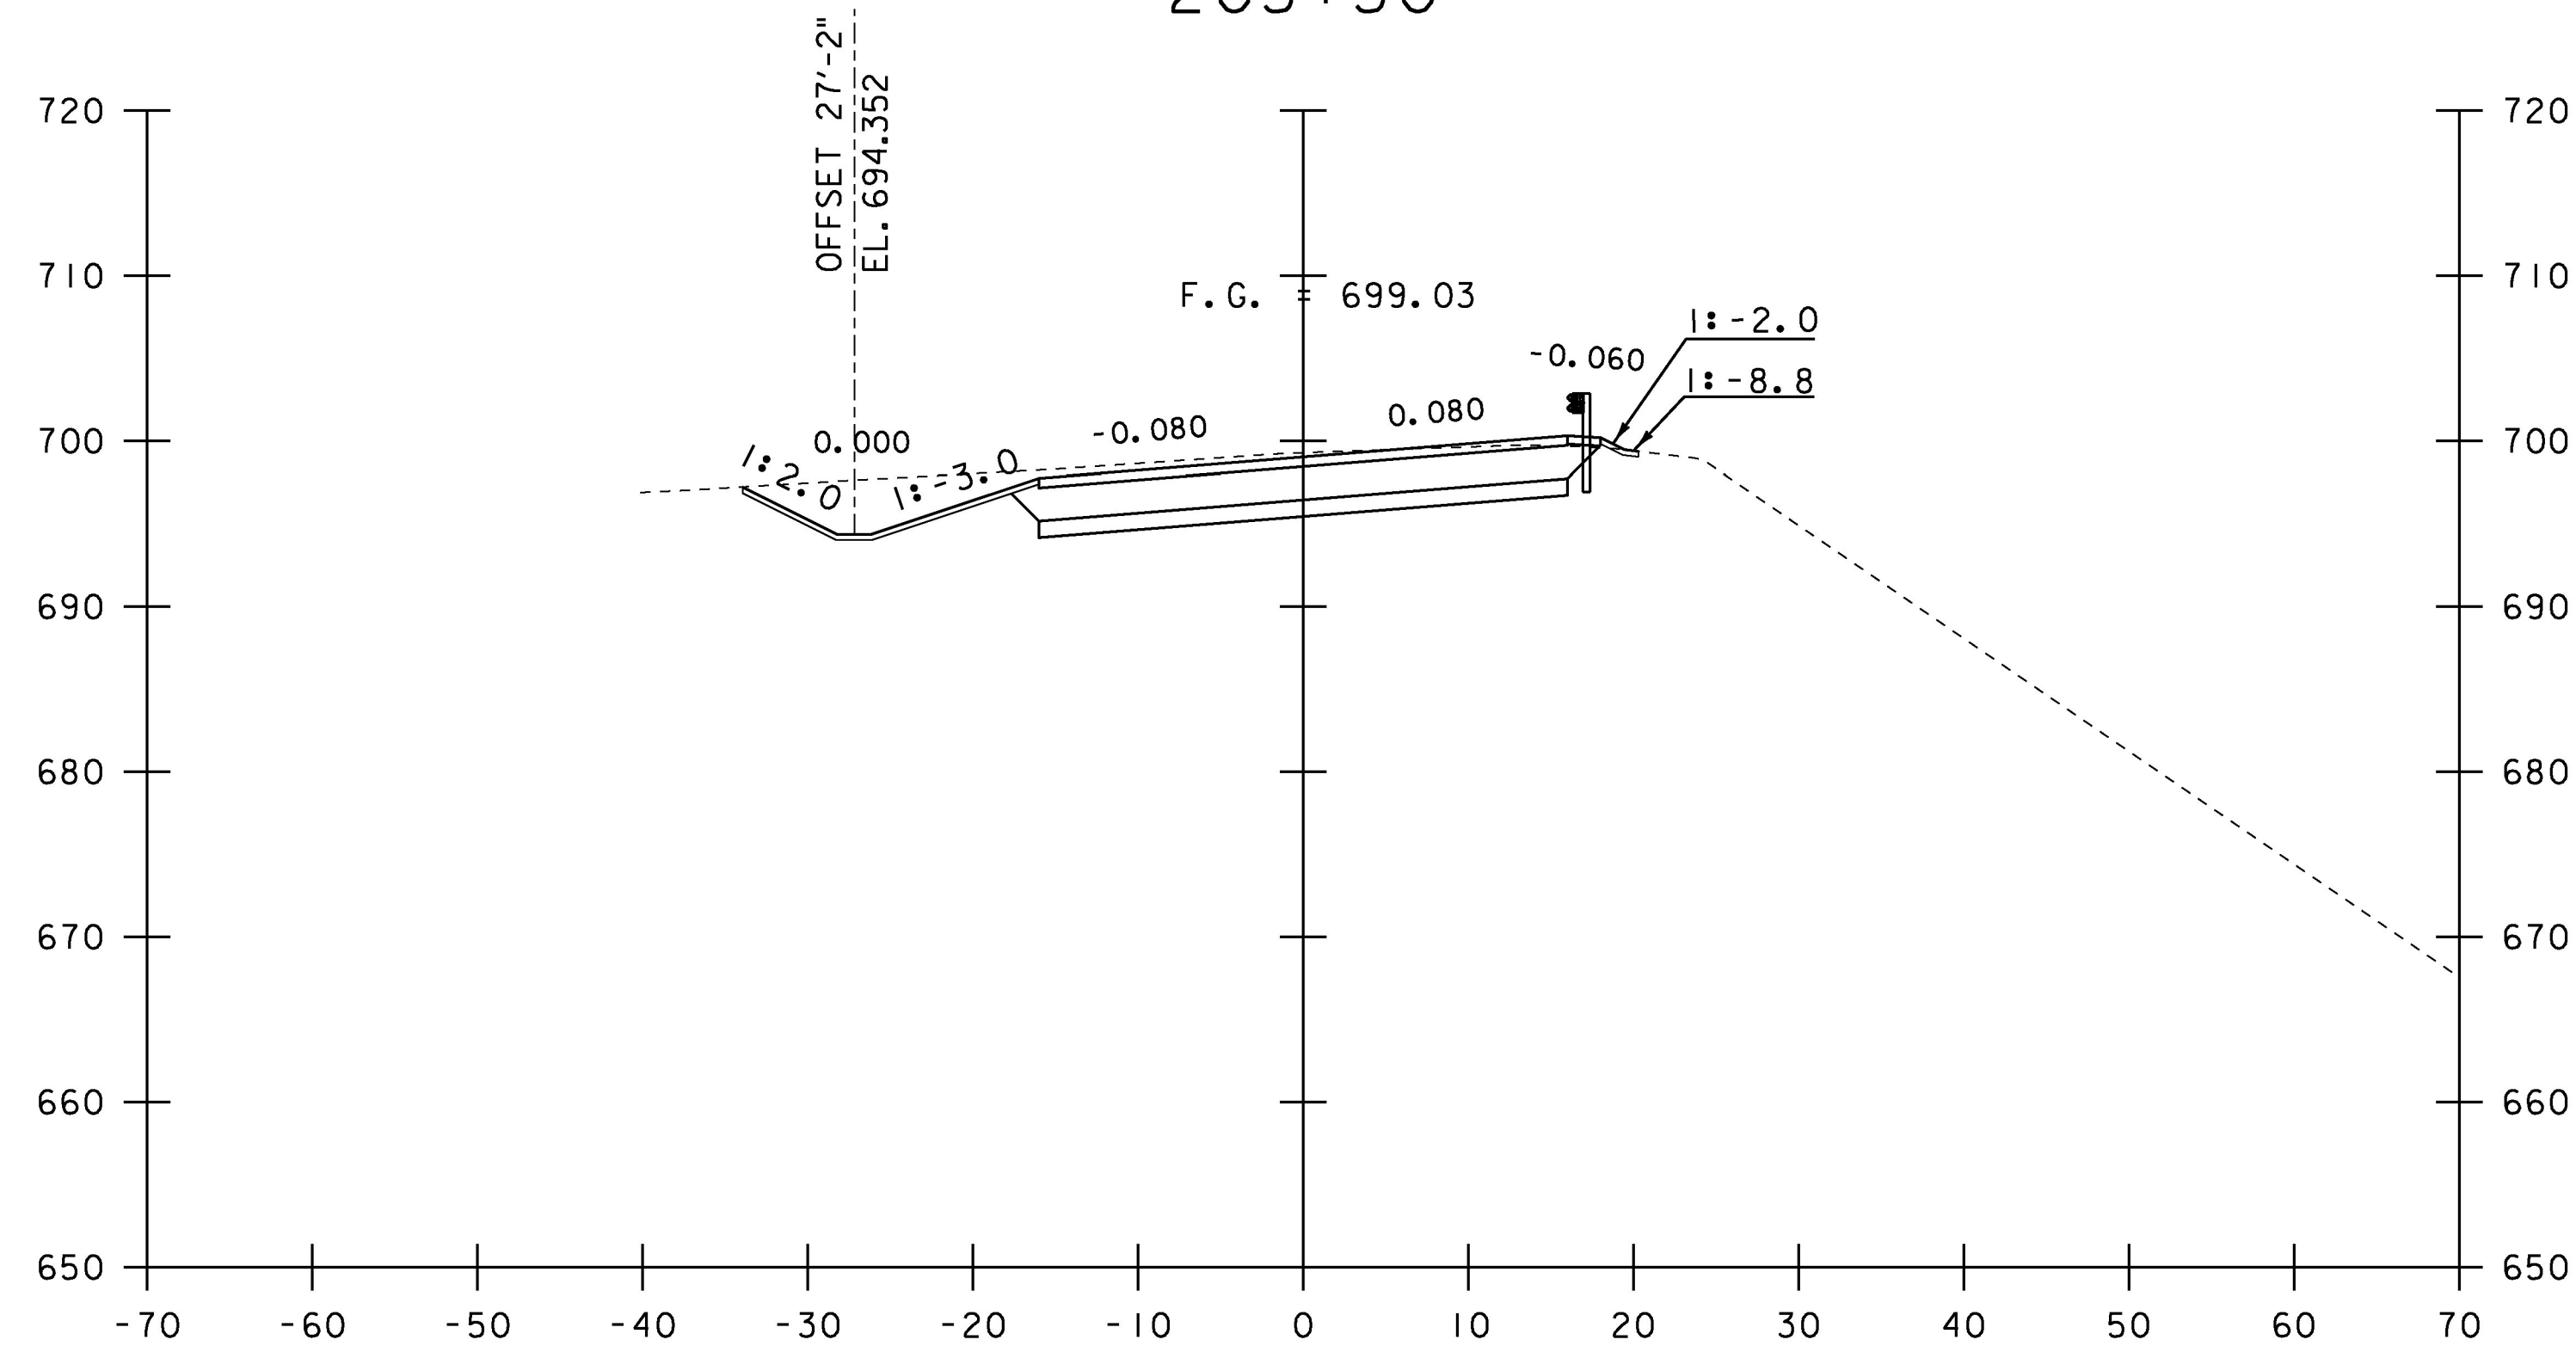

205+00

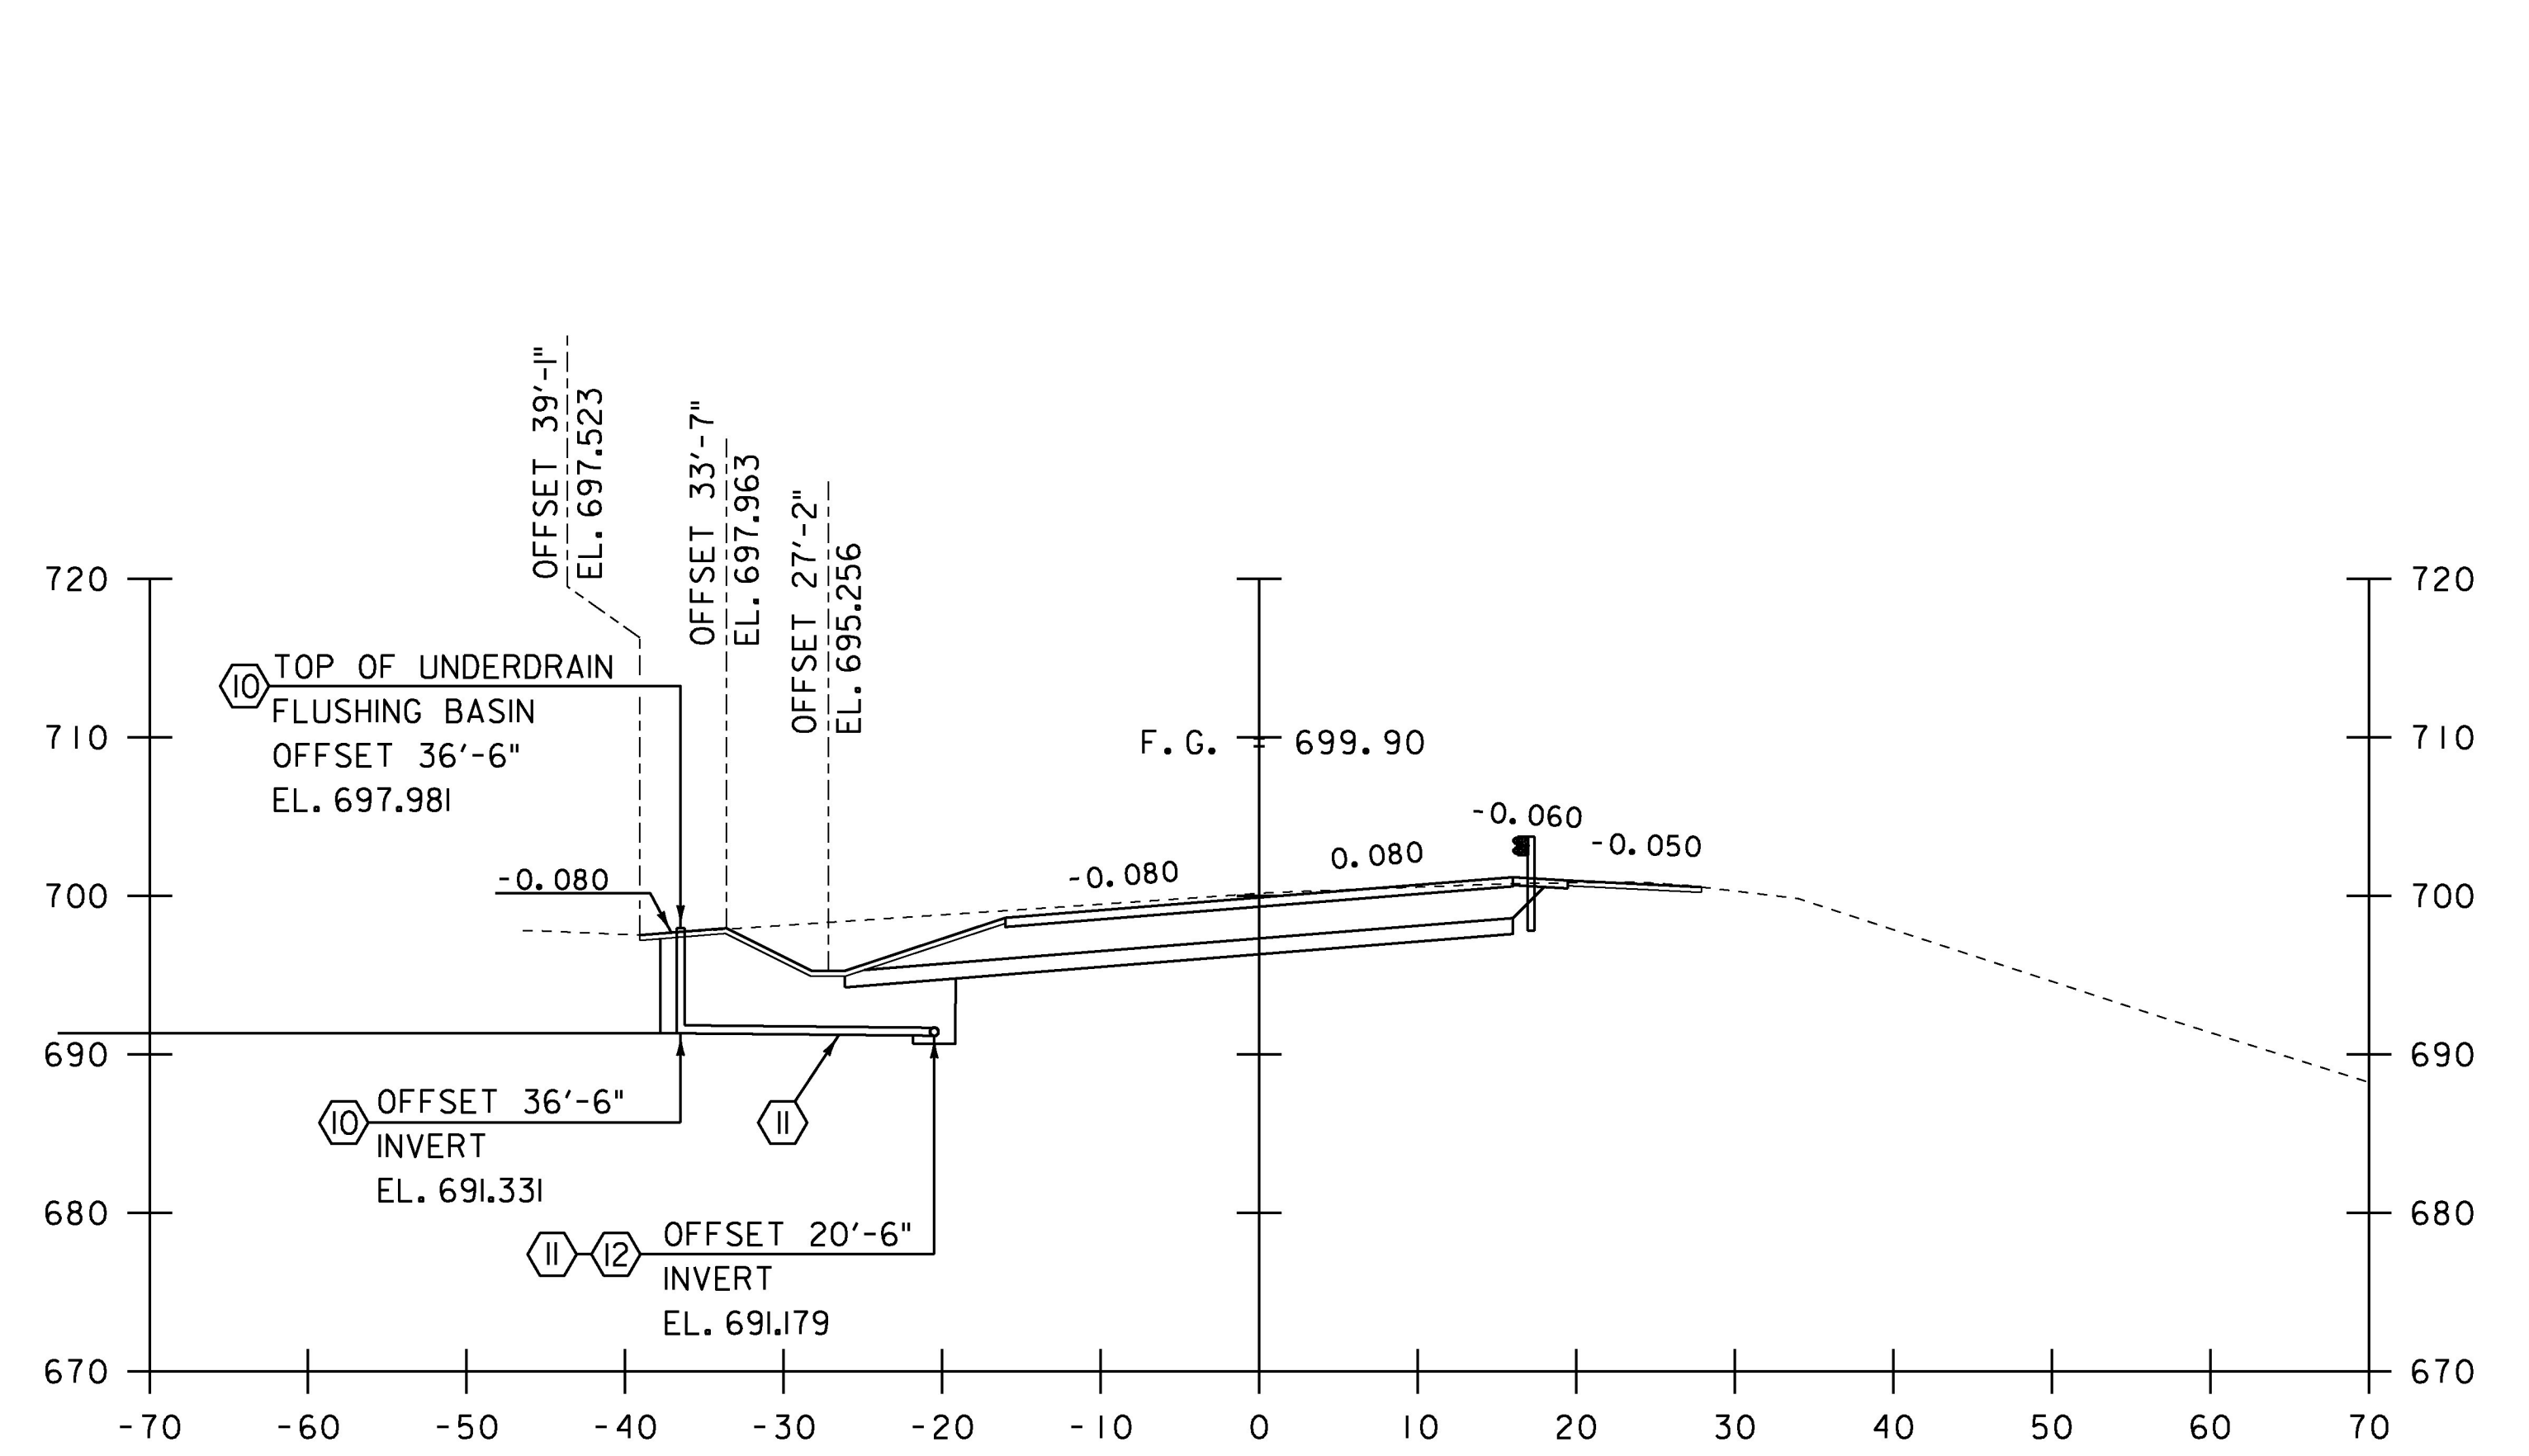

206+25

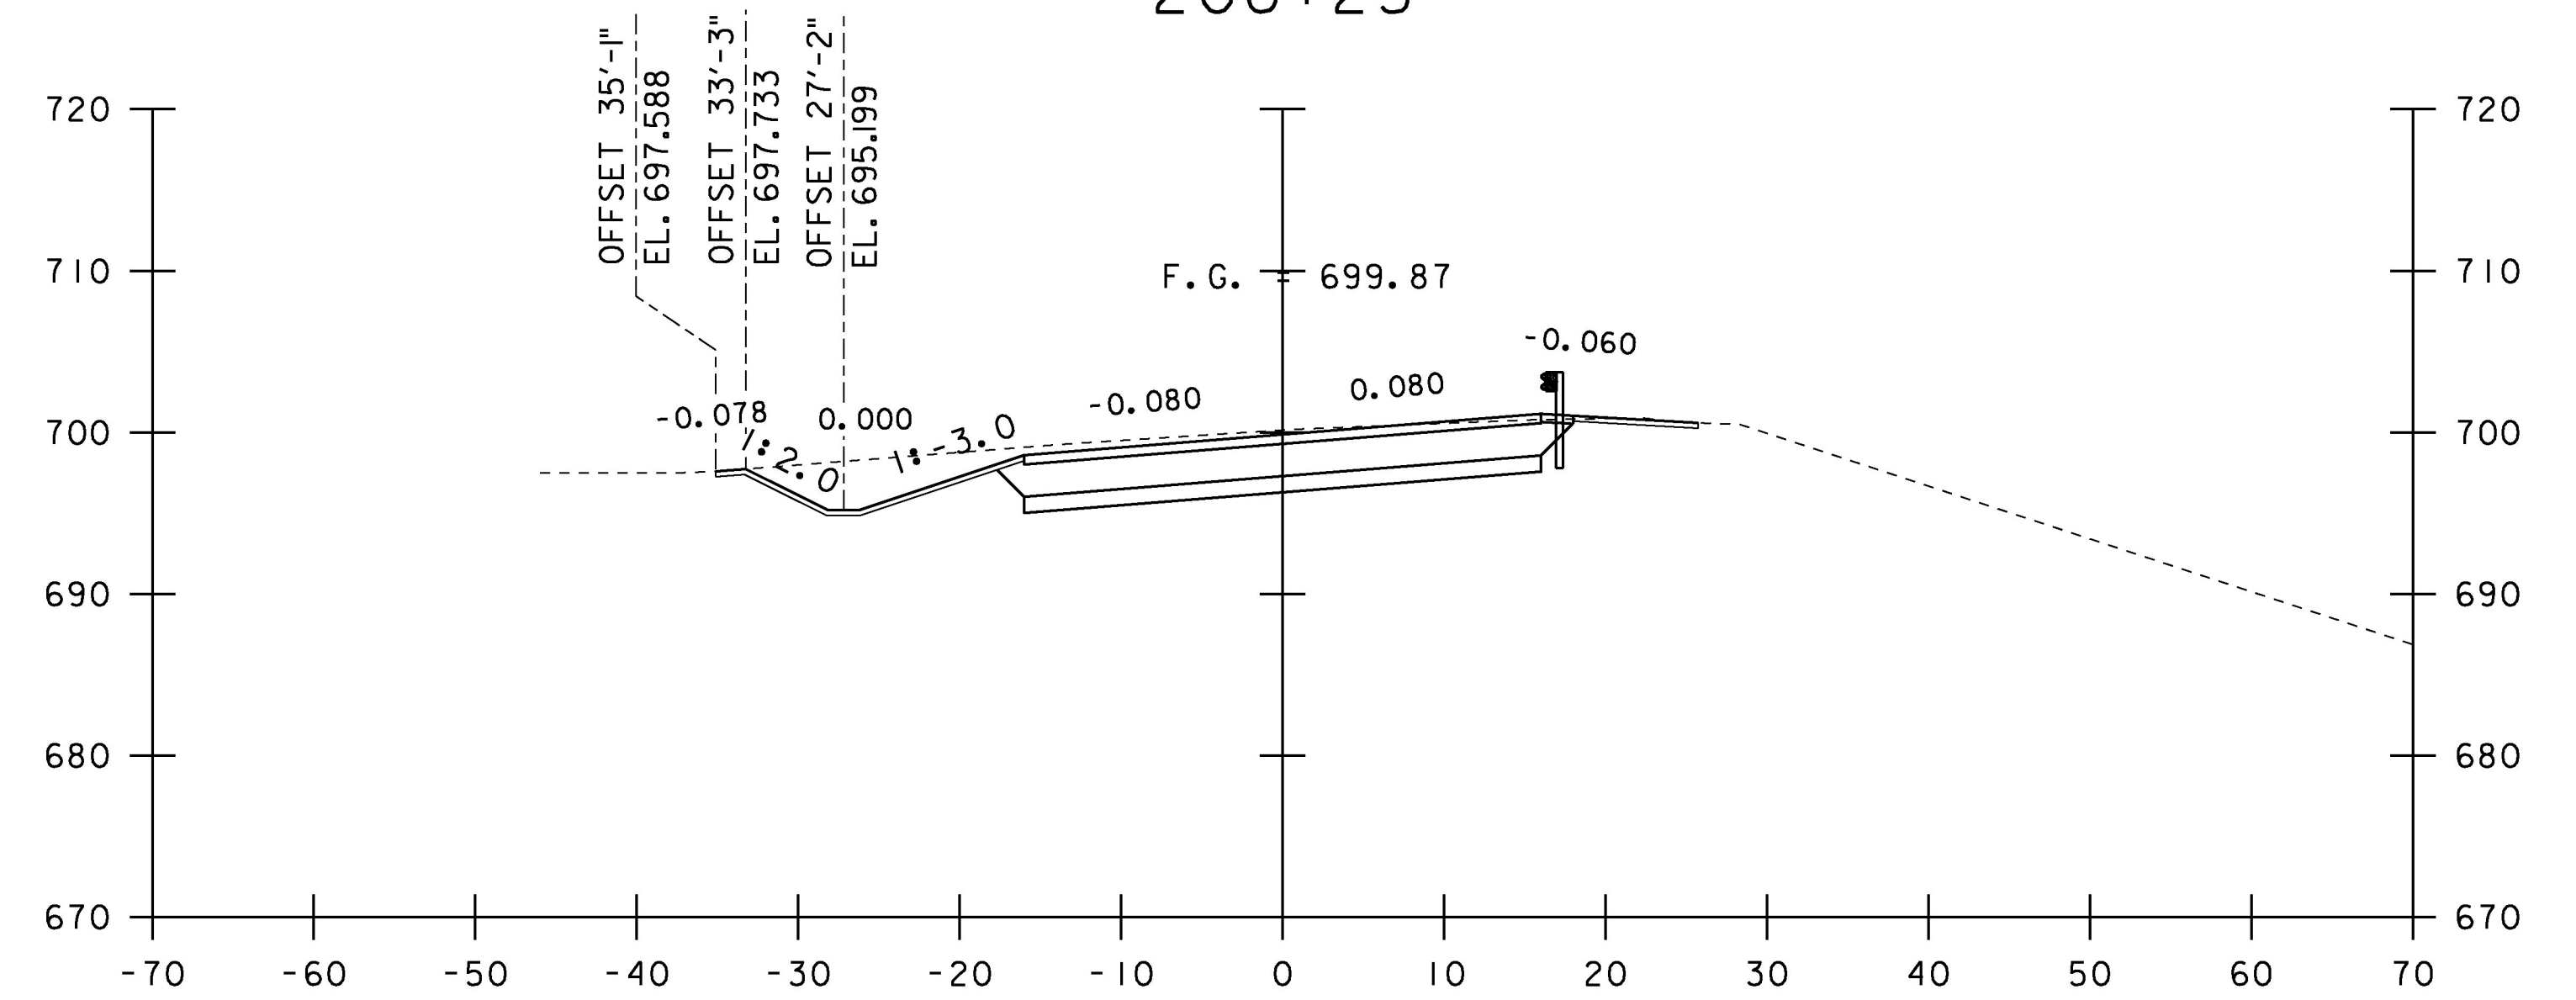

206+00

STA. 205+00 TO STA. 206+25

PROJECT NAME:	MORRISTOWN
PROJECT NUMBER:	BRS 0240(3)S/STP HES 030-2(28)
FILE NAME:	s78f329xs.dgn
PROJECT LEADER:	C. CARLSON
DESIGNED BY:	C. BURRALL
VT 15 SECTIONS SHEET 2	
PLOT DATE:	12-APR-2017
DRAWN BY:	G. ROKES
CHECKED BY:	J. LACROIX
SHEET	115 OF 175