



- ⑤ RETAIN EXISTING 30" RCP REINFORCED CONCRETE PIPE
- ⑧ NEW 30 INCH DIA. CPEP PIPE
- ⑫ NEW UNDERDRAIN PIPE (6 INCHES)
- MH-2 NEW 48 INCH DIA. PRECAST REINFORCED CONCRETE MANHOLE
STA. 207+12.30 39'-5" LT


FOR ADDITIONAL INFORMATION ABOUT THIS AREA
SEE "VT-15 DRAINAGE PROFILE"
ON "DRAINAGE SYSTEM PROFILES" SHEET

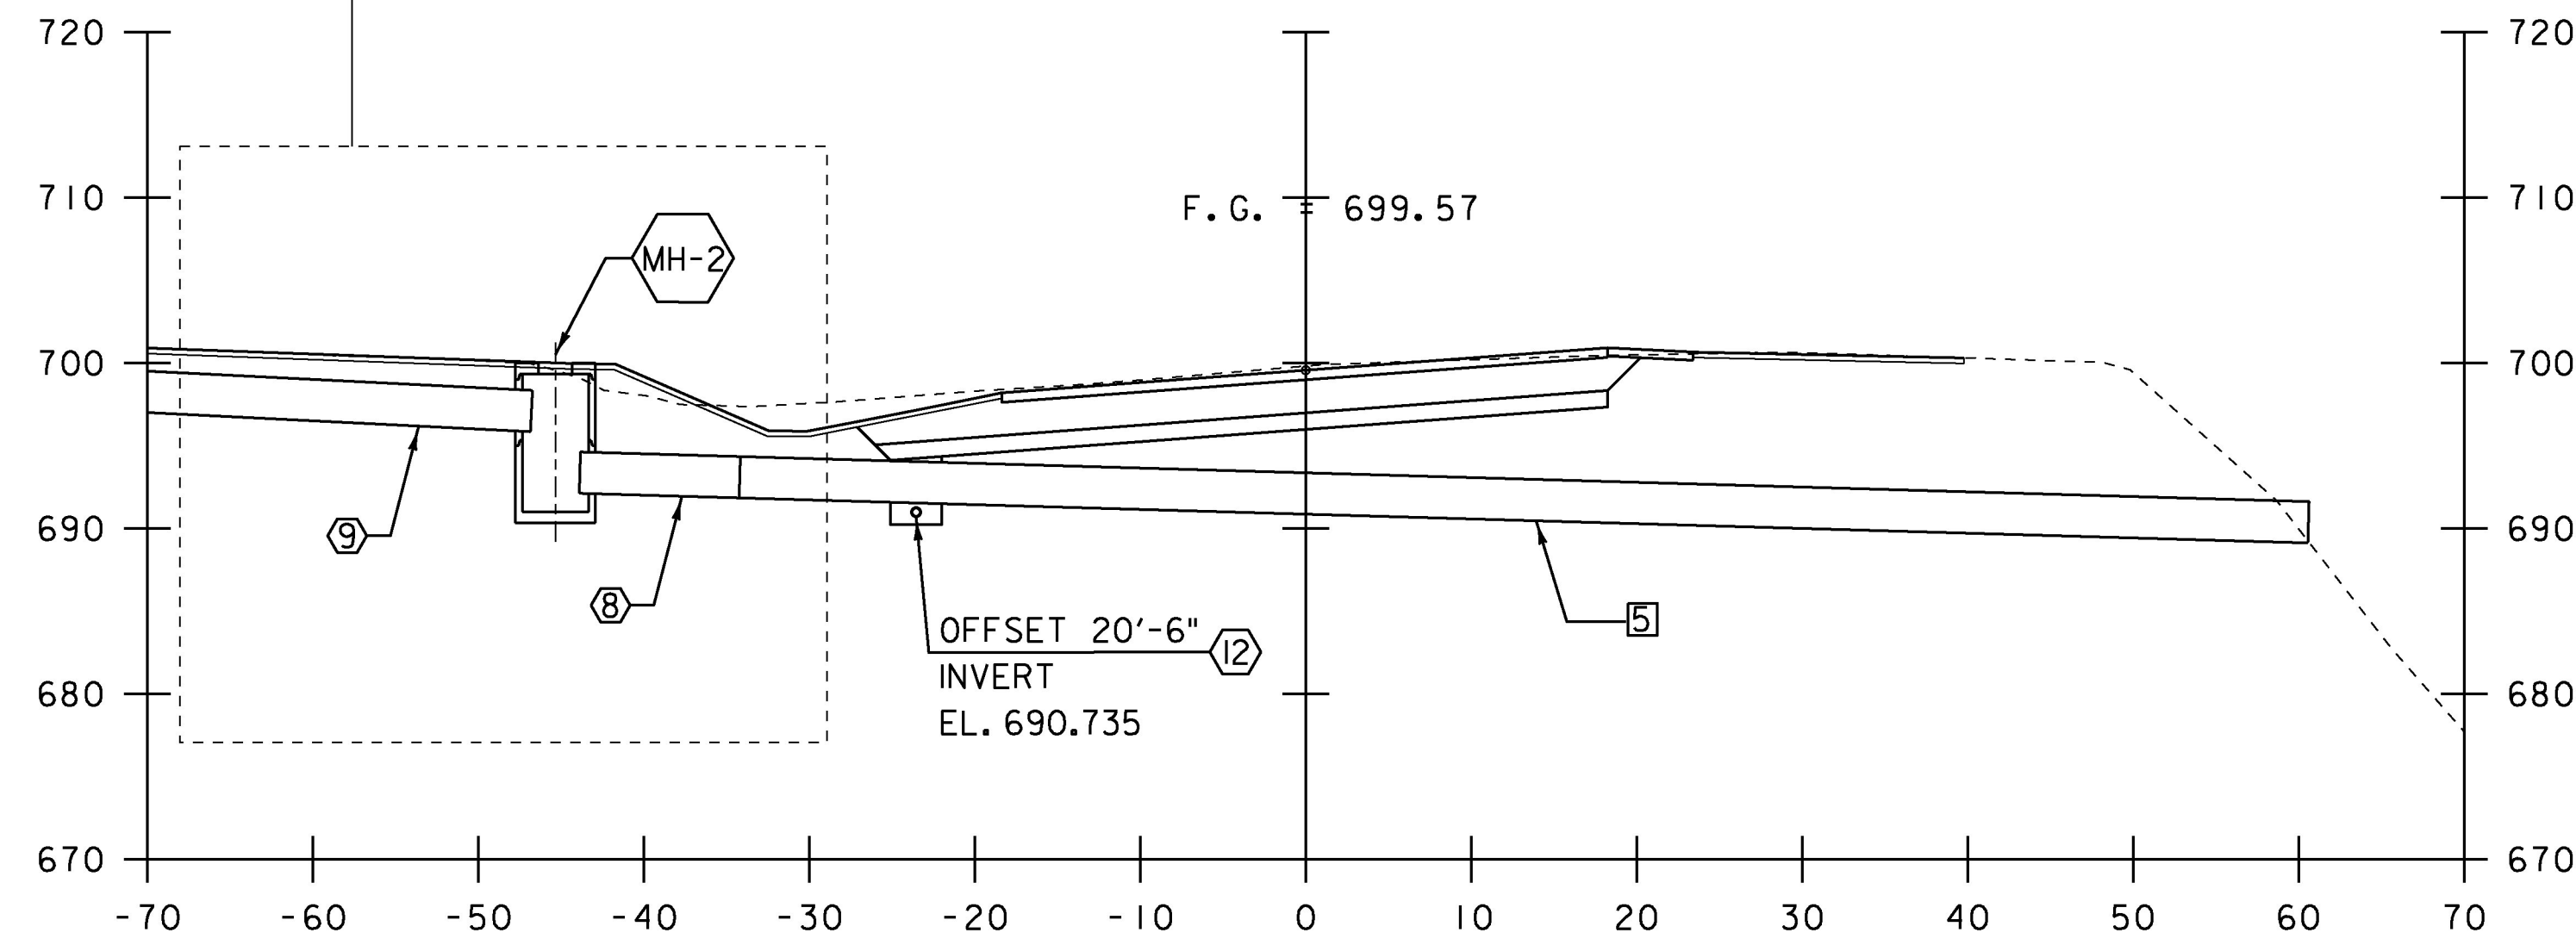


206+96
SKEWED PIPE SECTION

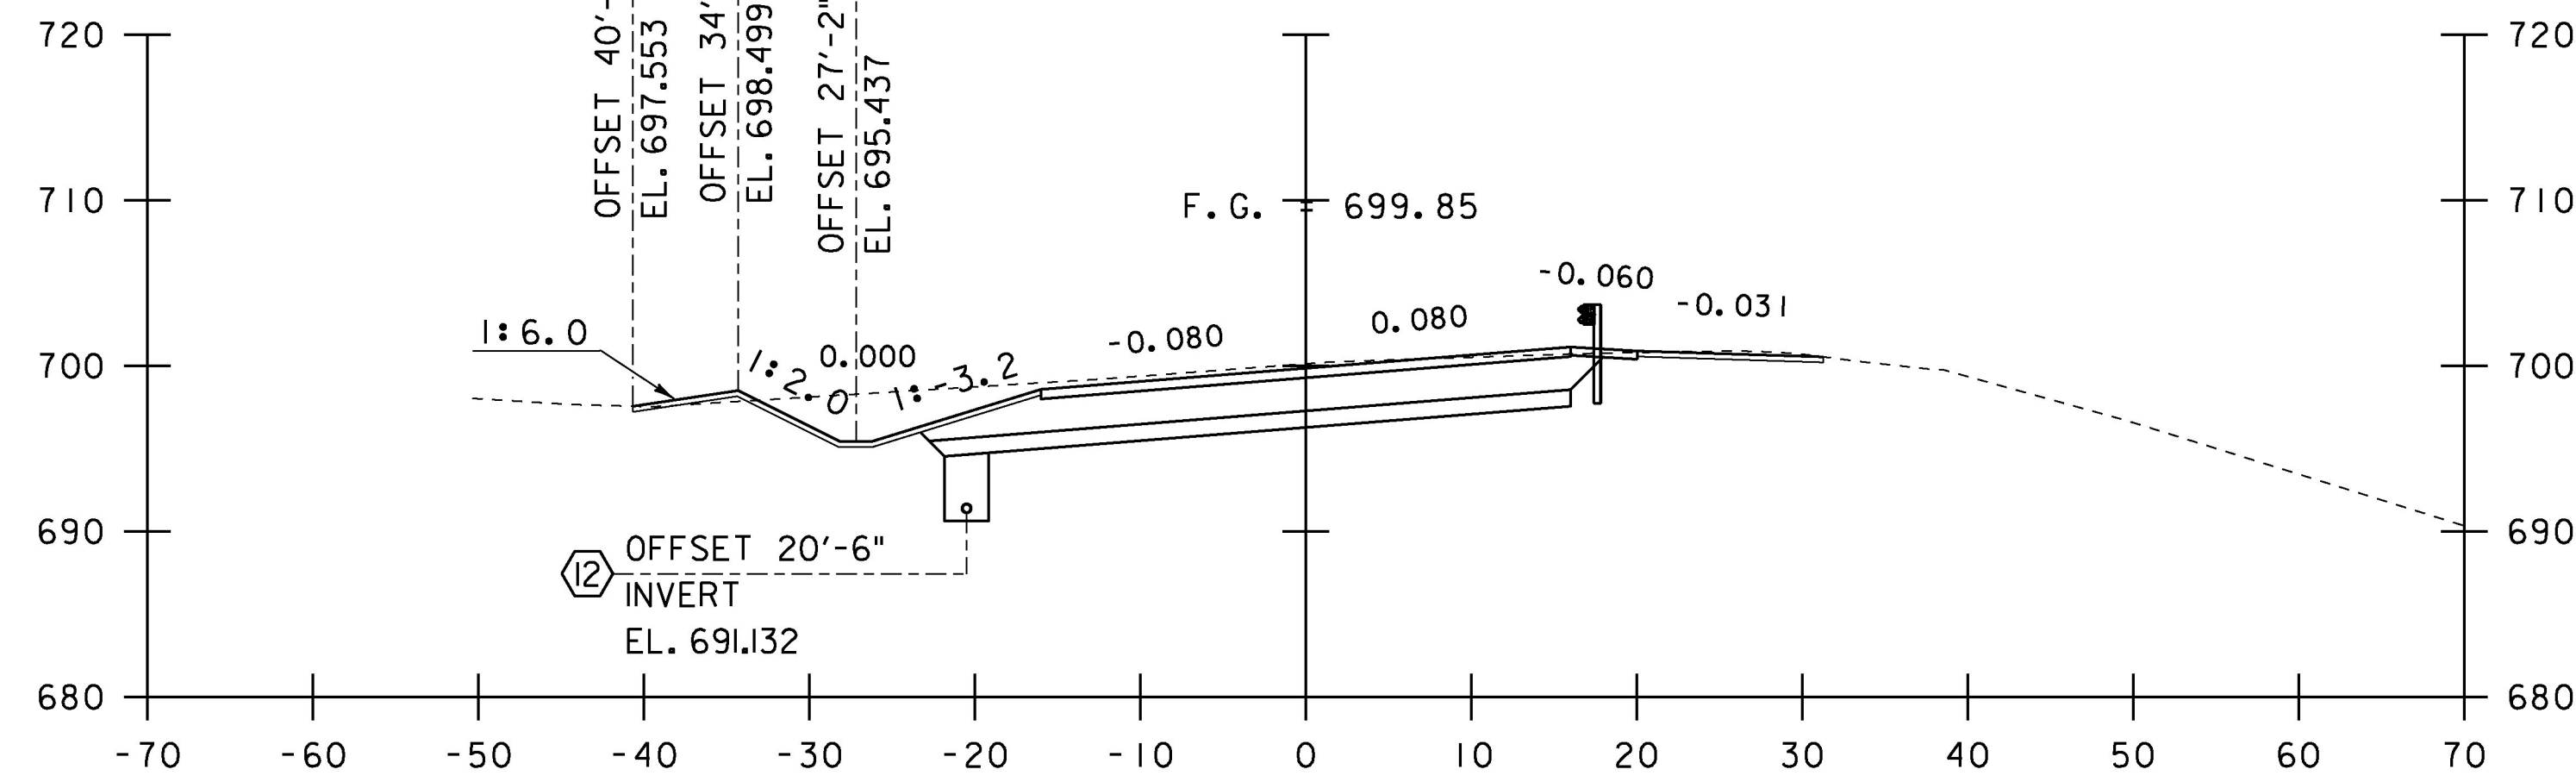

206+50

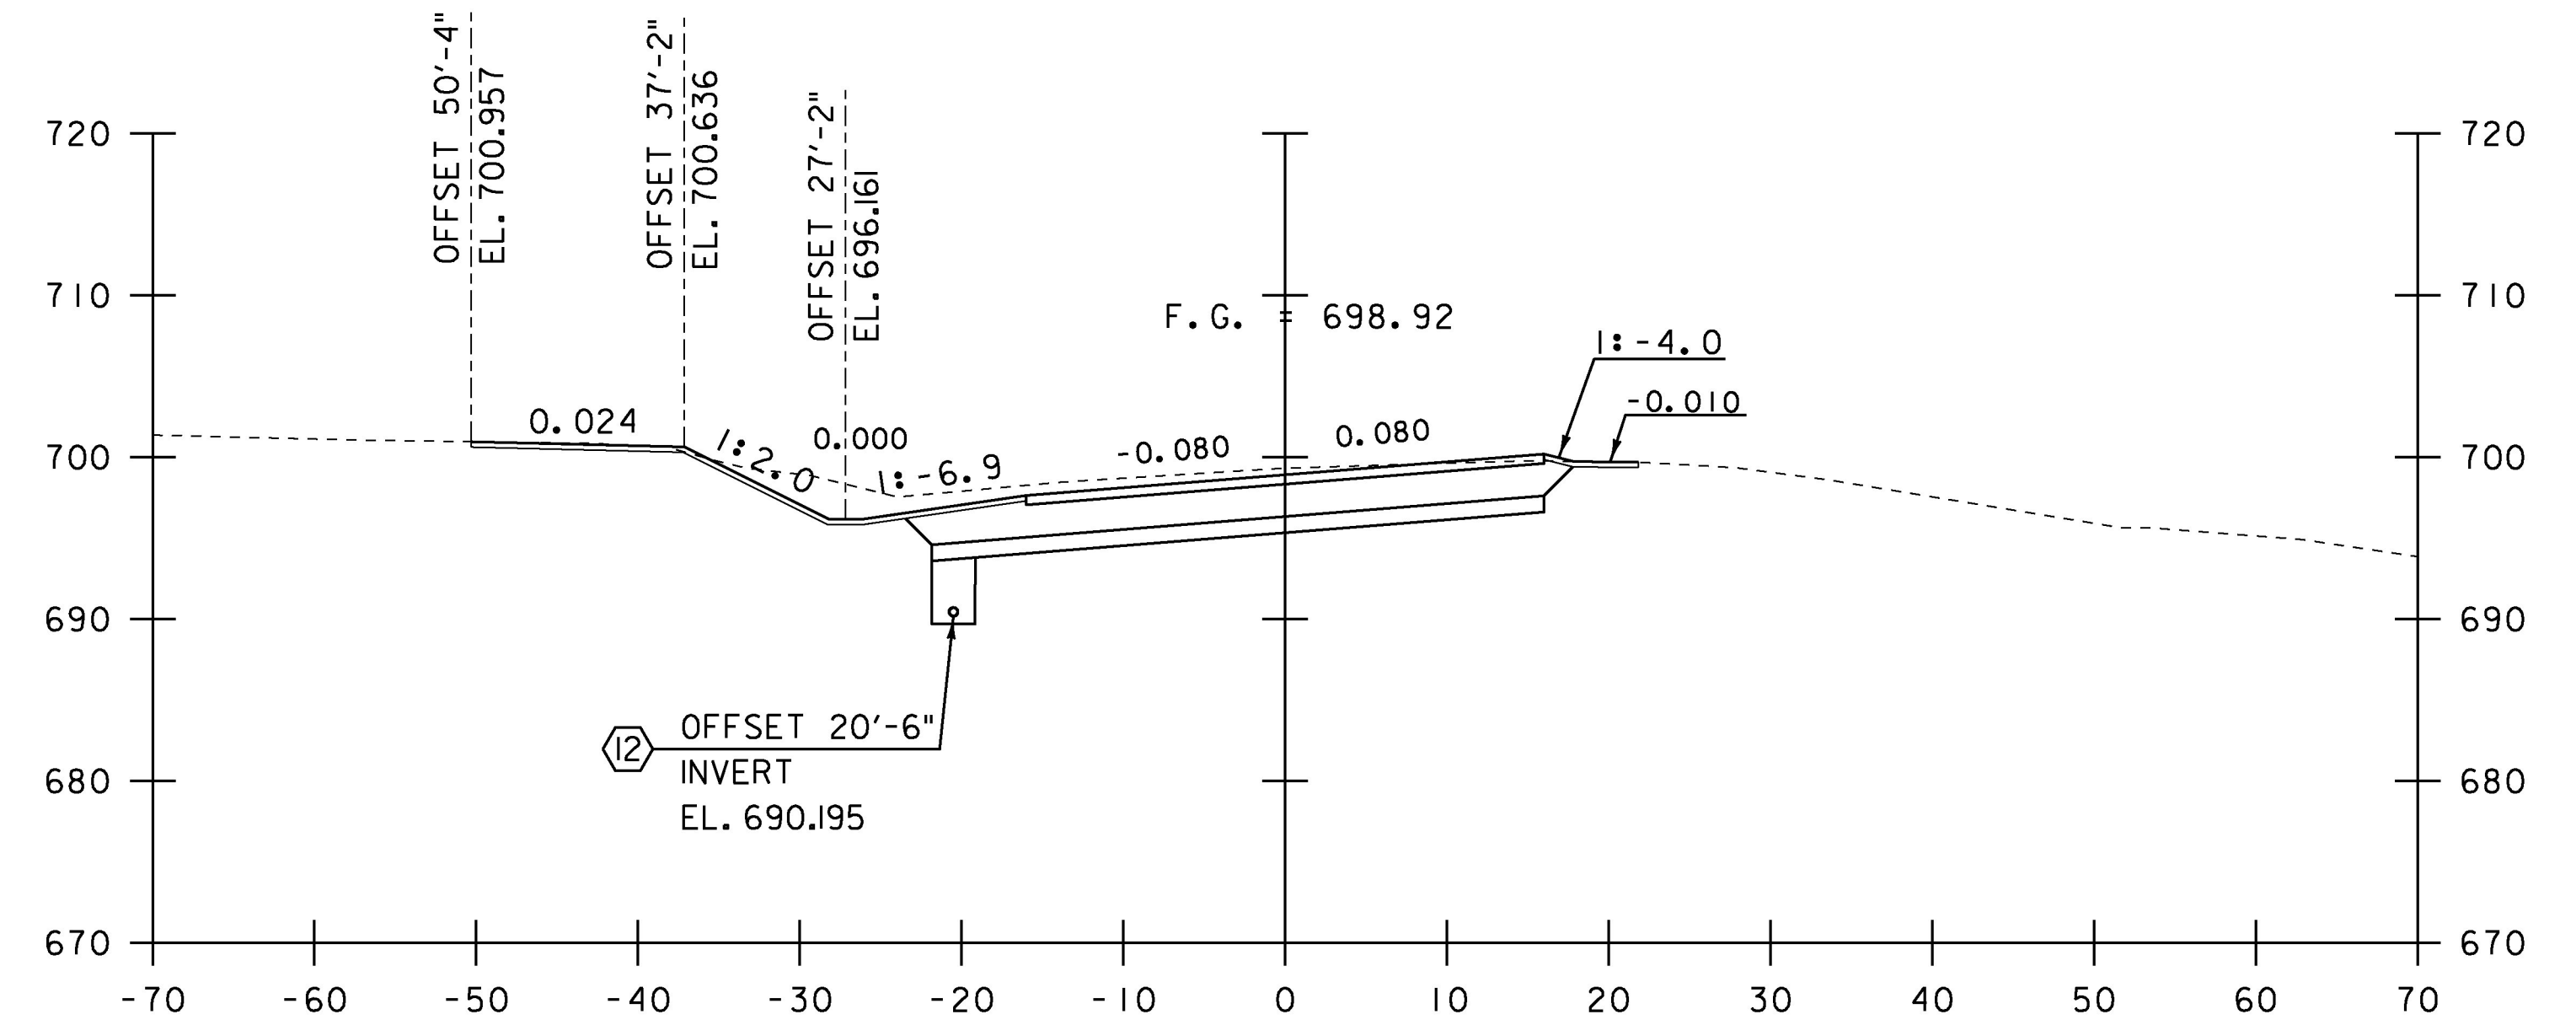

207+50

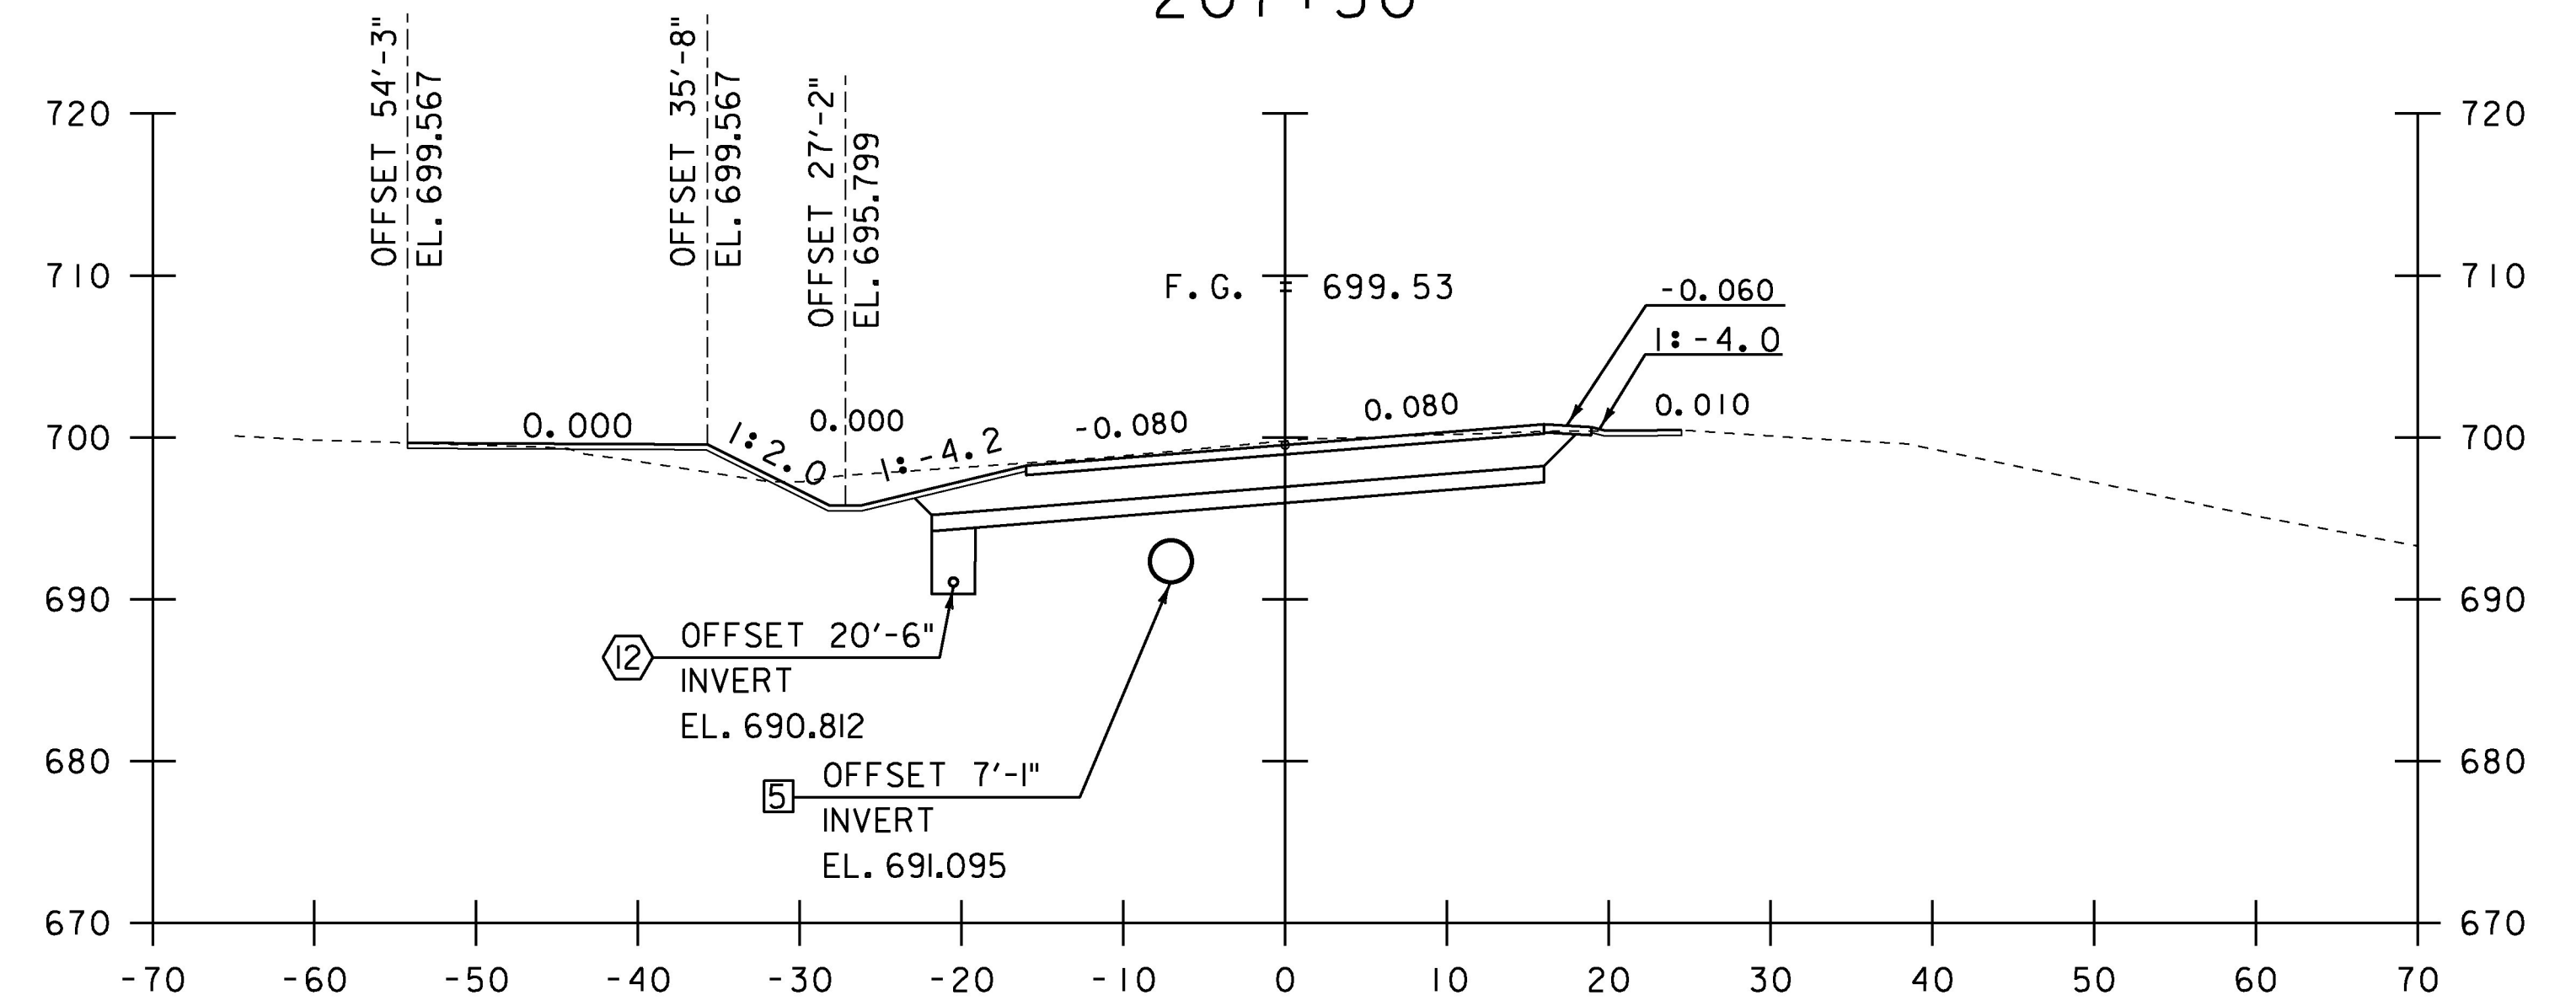

207+00

STA. 206+50 TO STA. 207+50

PROJECT NAME:	MORRISTOWN
PROJECT NUMBER:	BRS 0240(3)S/STP HES 030-2(28)
FILE NAME:	s78f329xs.dgn
PROJECT LEADER:	C. CARLSON
DESIGNED BY:	C. BURRALL
PLOT DATE:	12-APR-2017
DRAWN BY:	G. ROKES
CHECKED BY:	J. LACROIX
SHEET	116 OF 175