




55+50

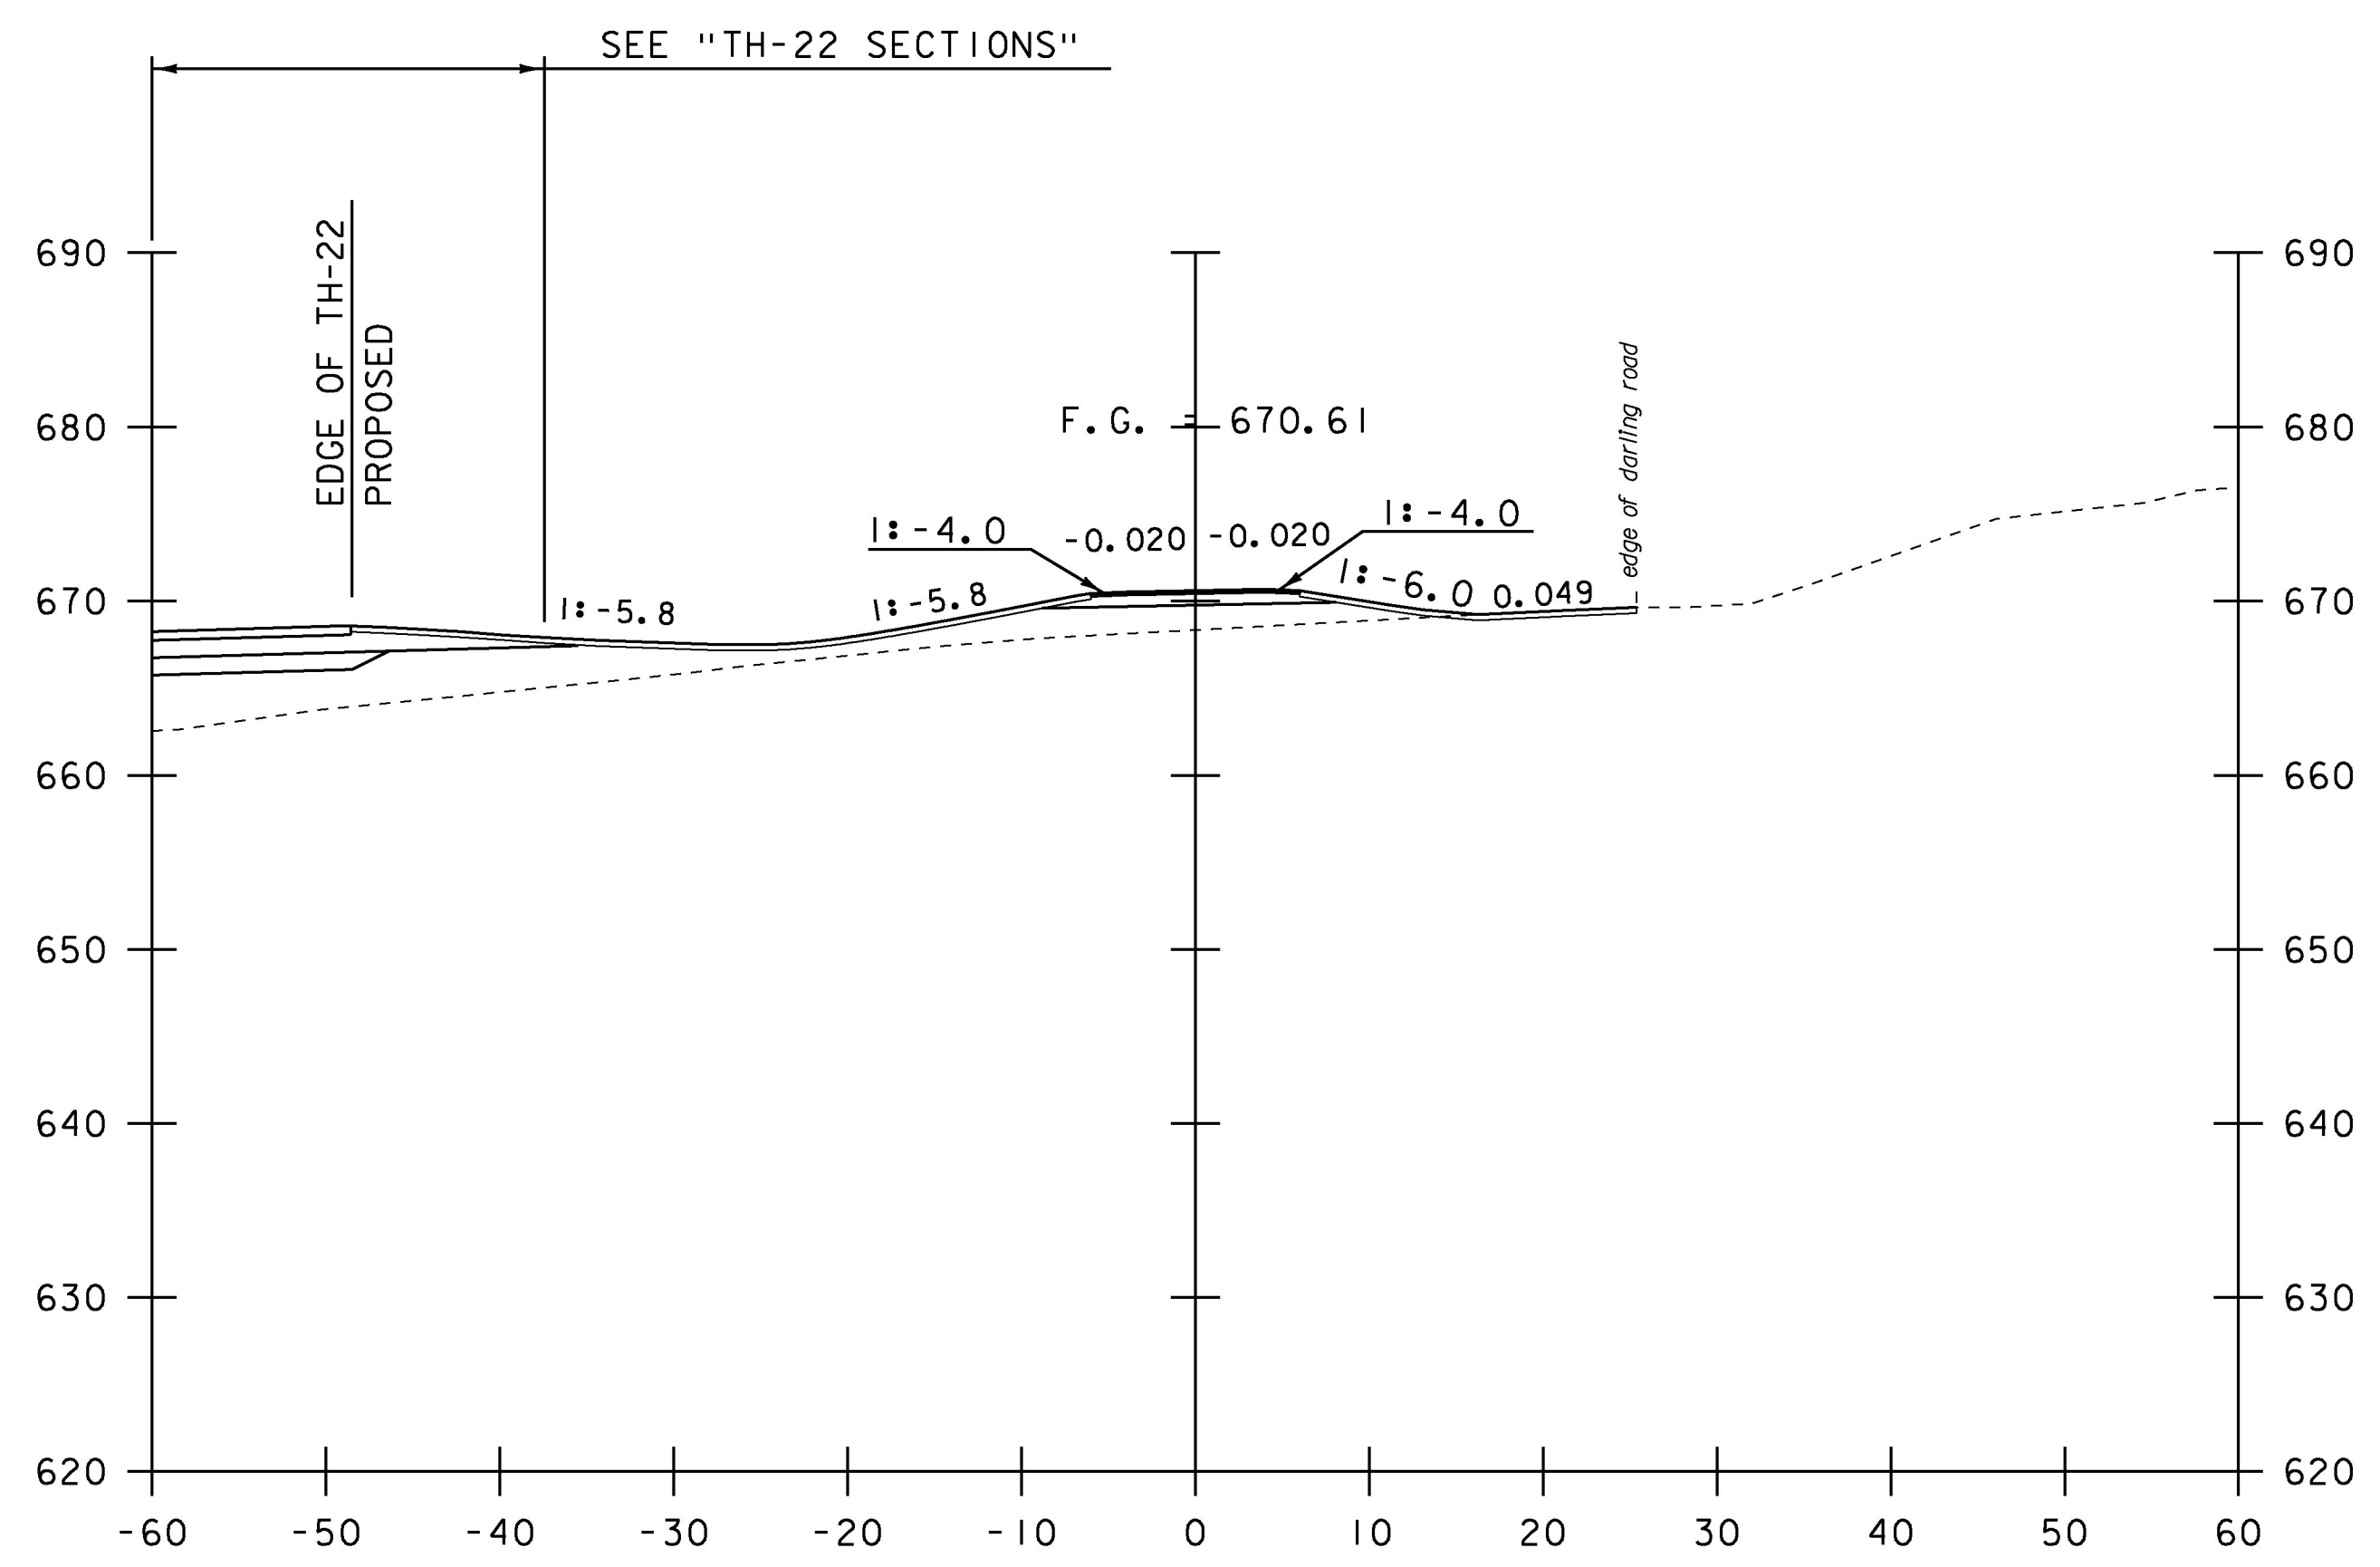

56+00

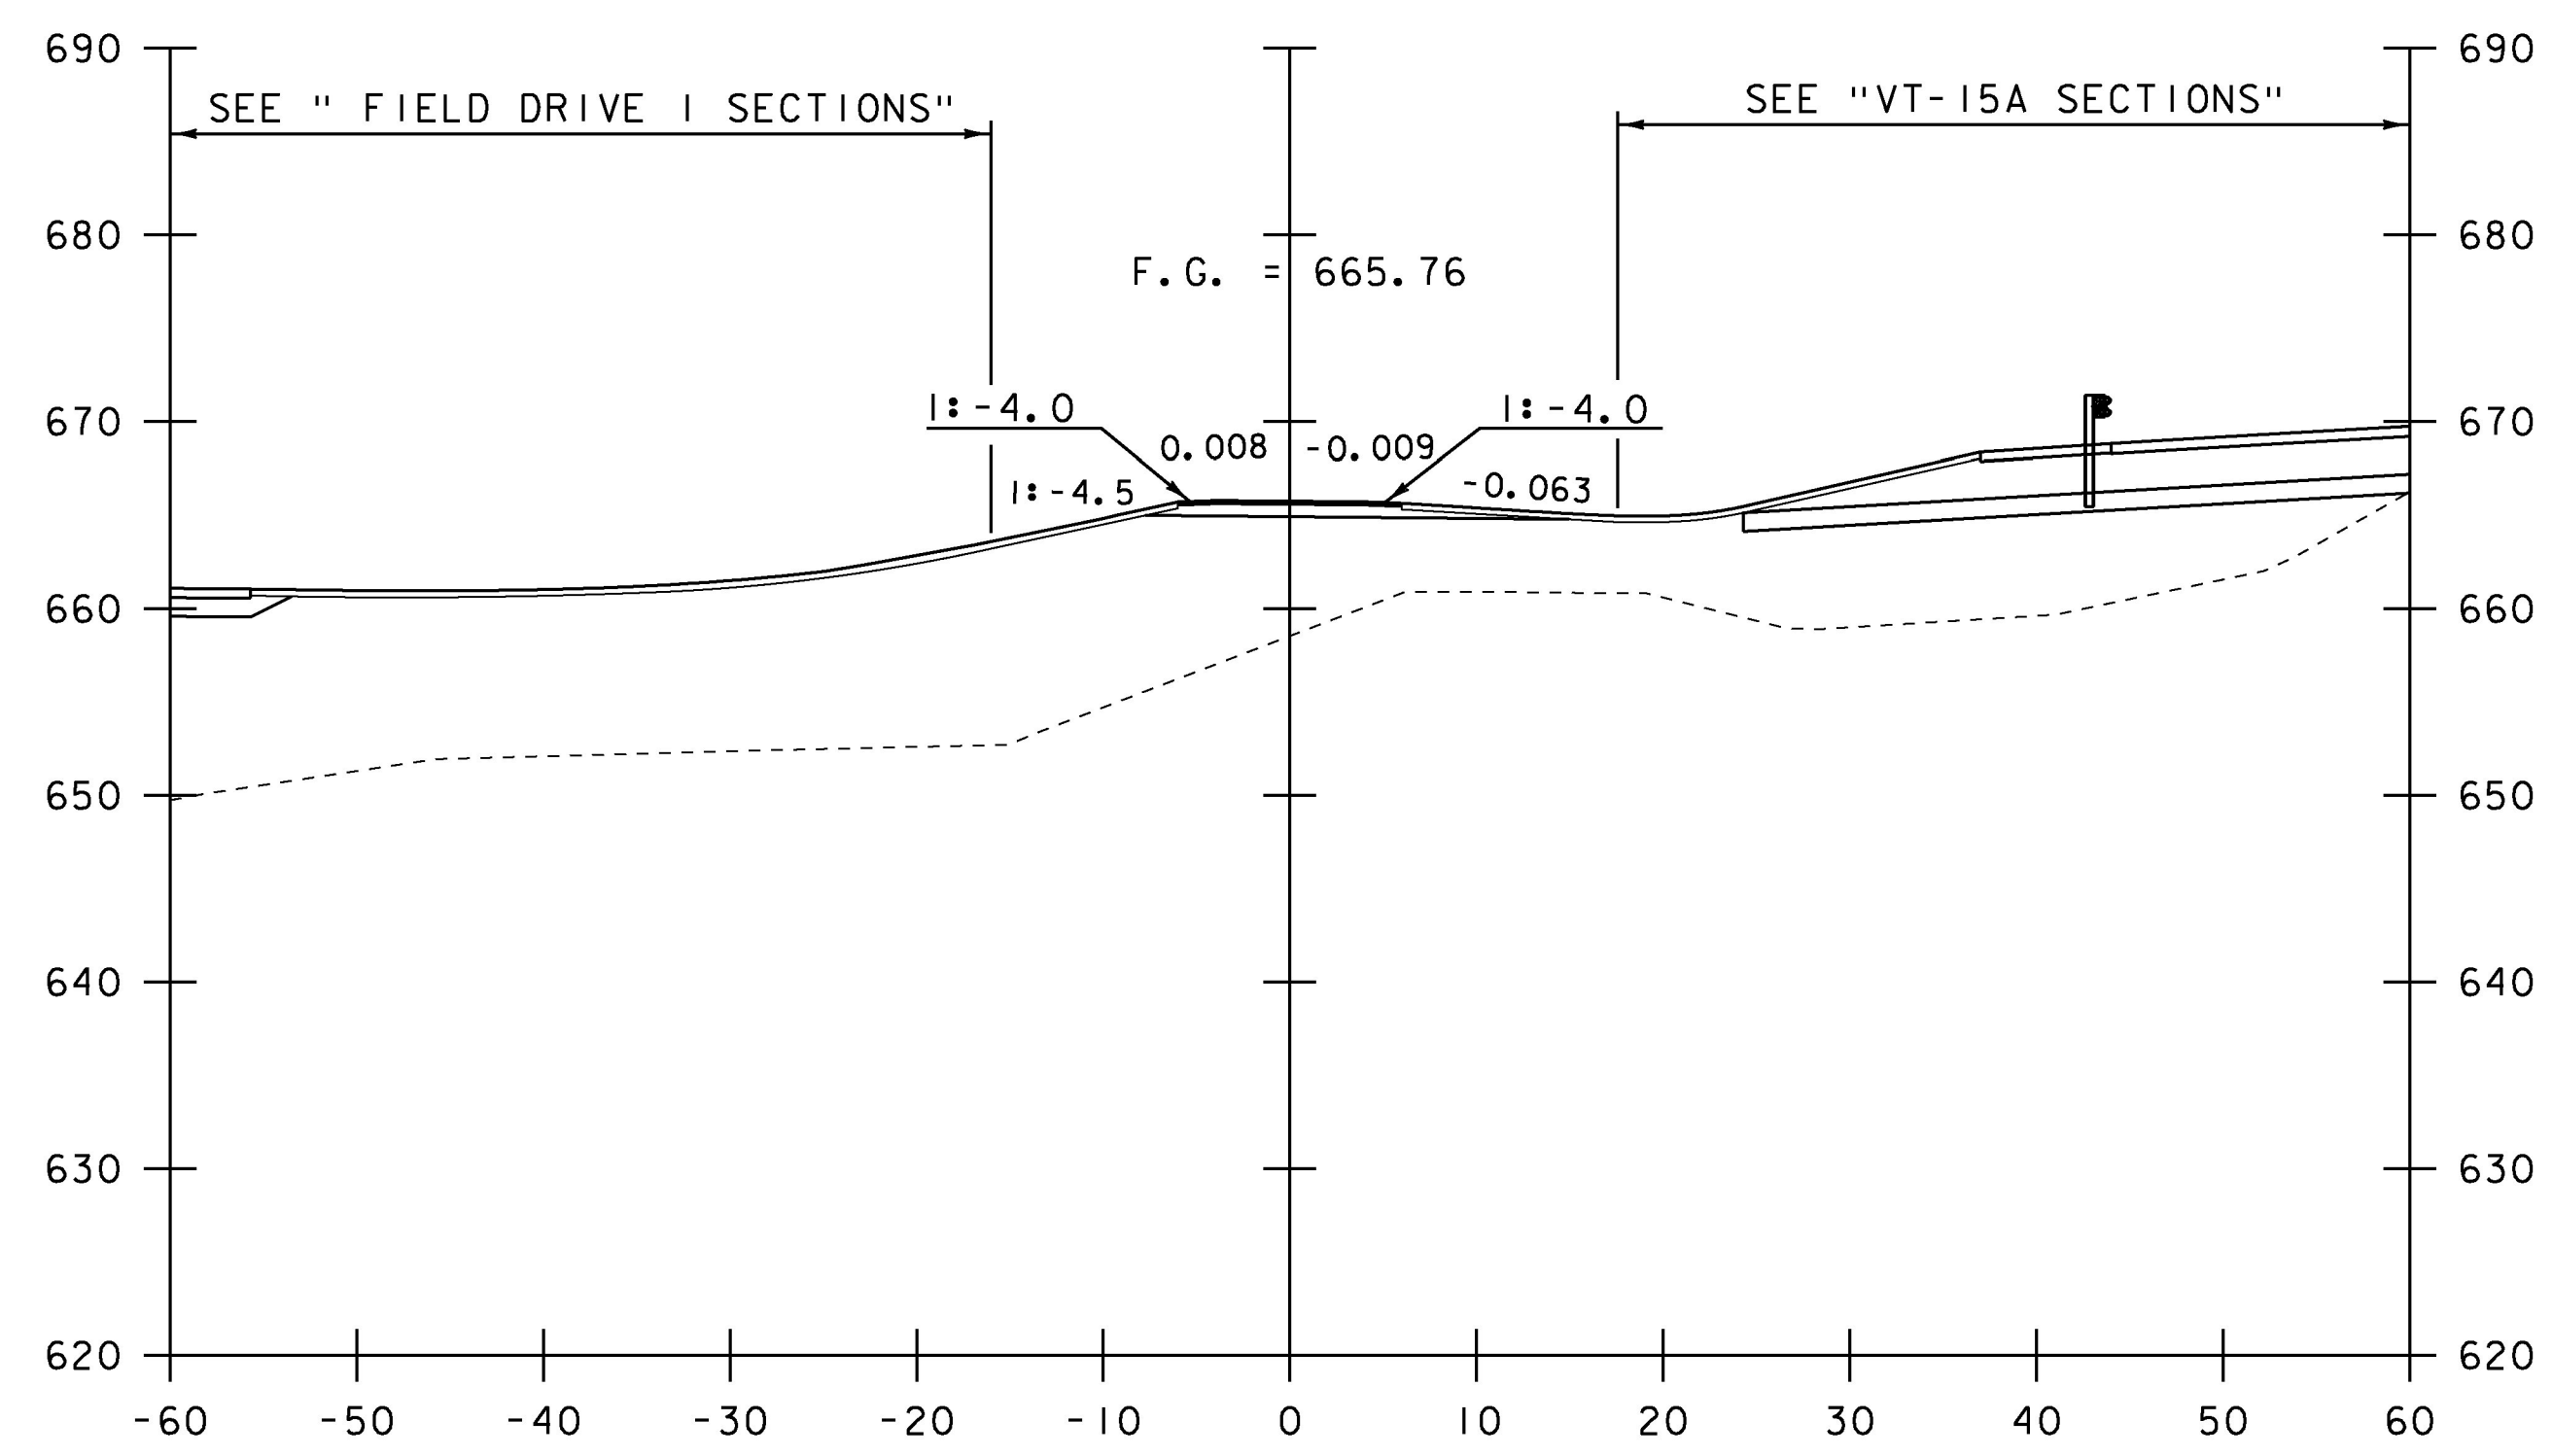

55+25

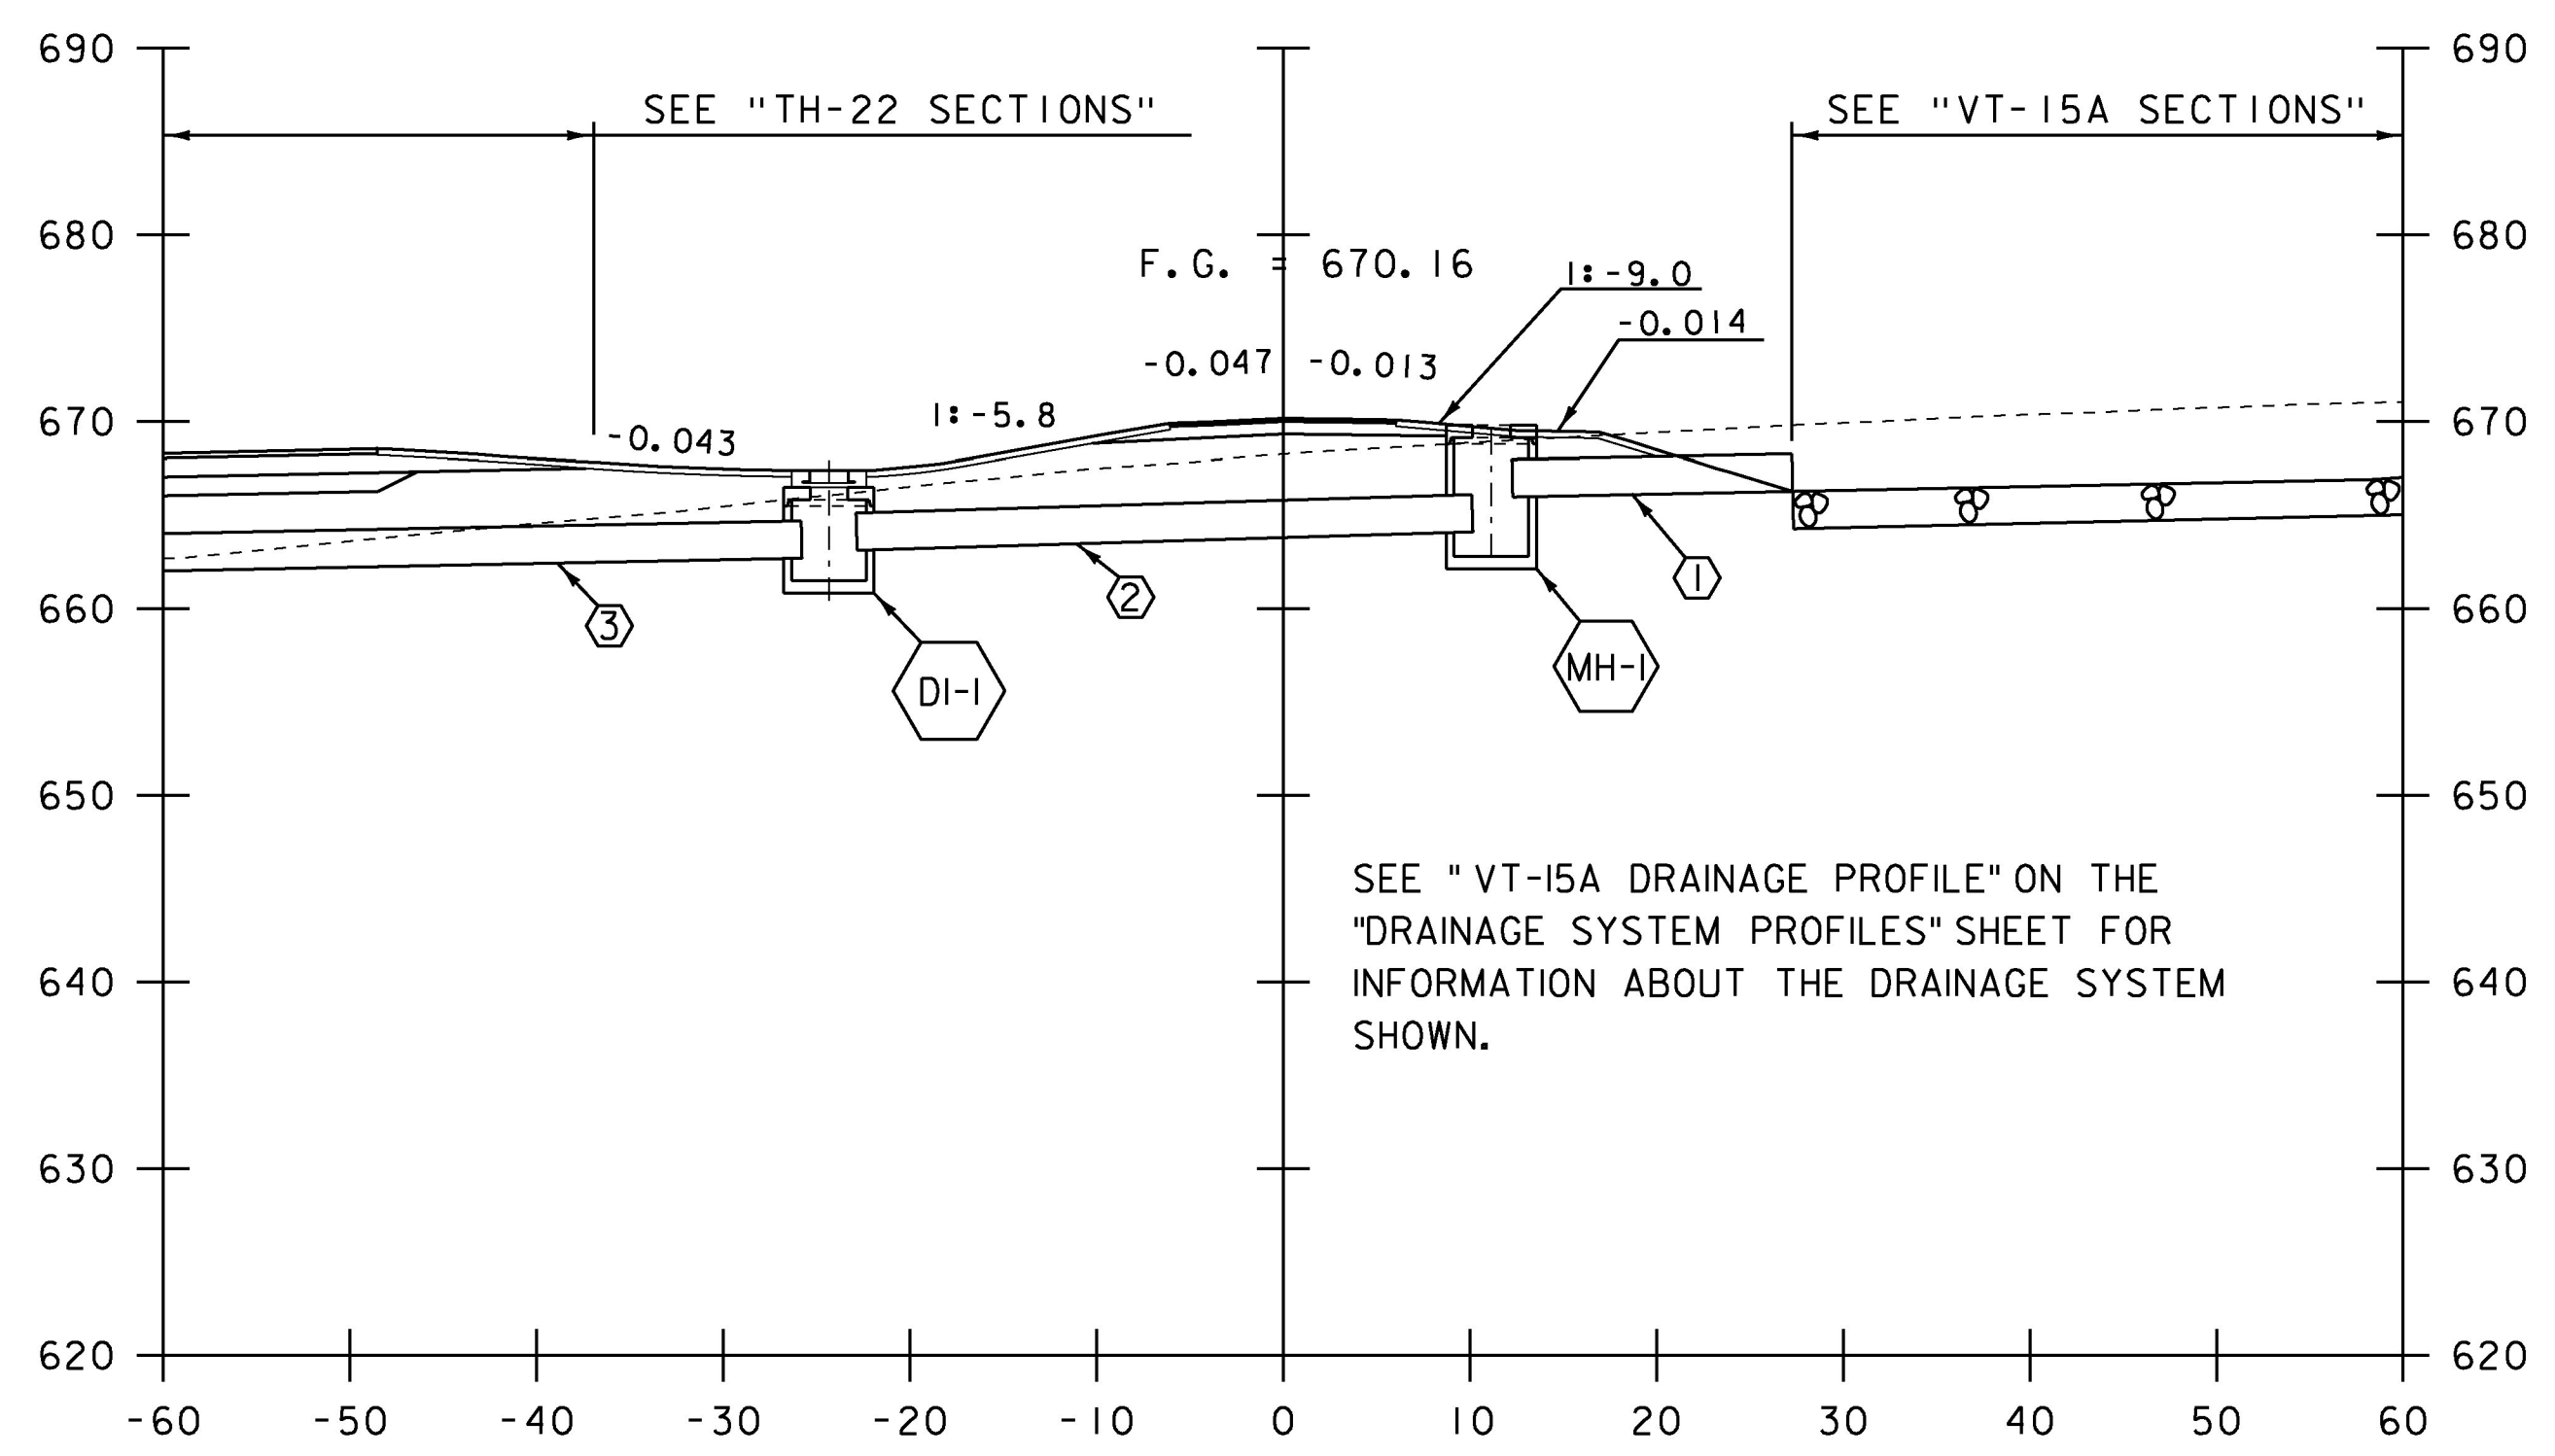

55+89.81  
SKEWED TO PIPE

STA. 55+25 TO STA. 56+00

- NEW MANHOLE
- NEW DROP INLET
- NEW 24 INCH DIA. PIPE
- NEW 24 INCH DIA. PIPE
- NEW 24 INCH DIA. PIPE

PROJECT NAME: MORRISTOWN	
PROJECT NUMBER: BRS 0240(3)S/STP HES 030-2(28)	
FILE NAME: s78f329xs.dgn	PLOT DATE: 12-APR-2017
PROJECT LEADER: C. CARLSON	DRAWN BY: G. ROKES
DESIGNED BY: C. BURRALL	CHECKED BY: J. LACROIX
TRAIL SECTIONS SHEET 3	SHEET 127 OF 175