




59+08
SKEWED TO PIPE

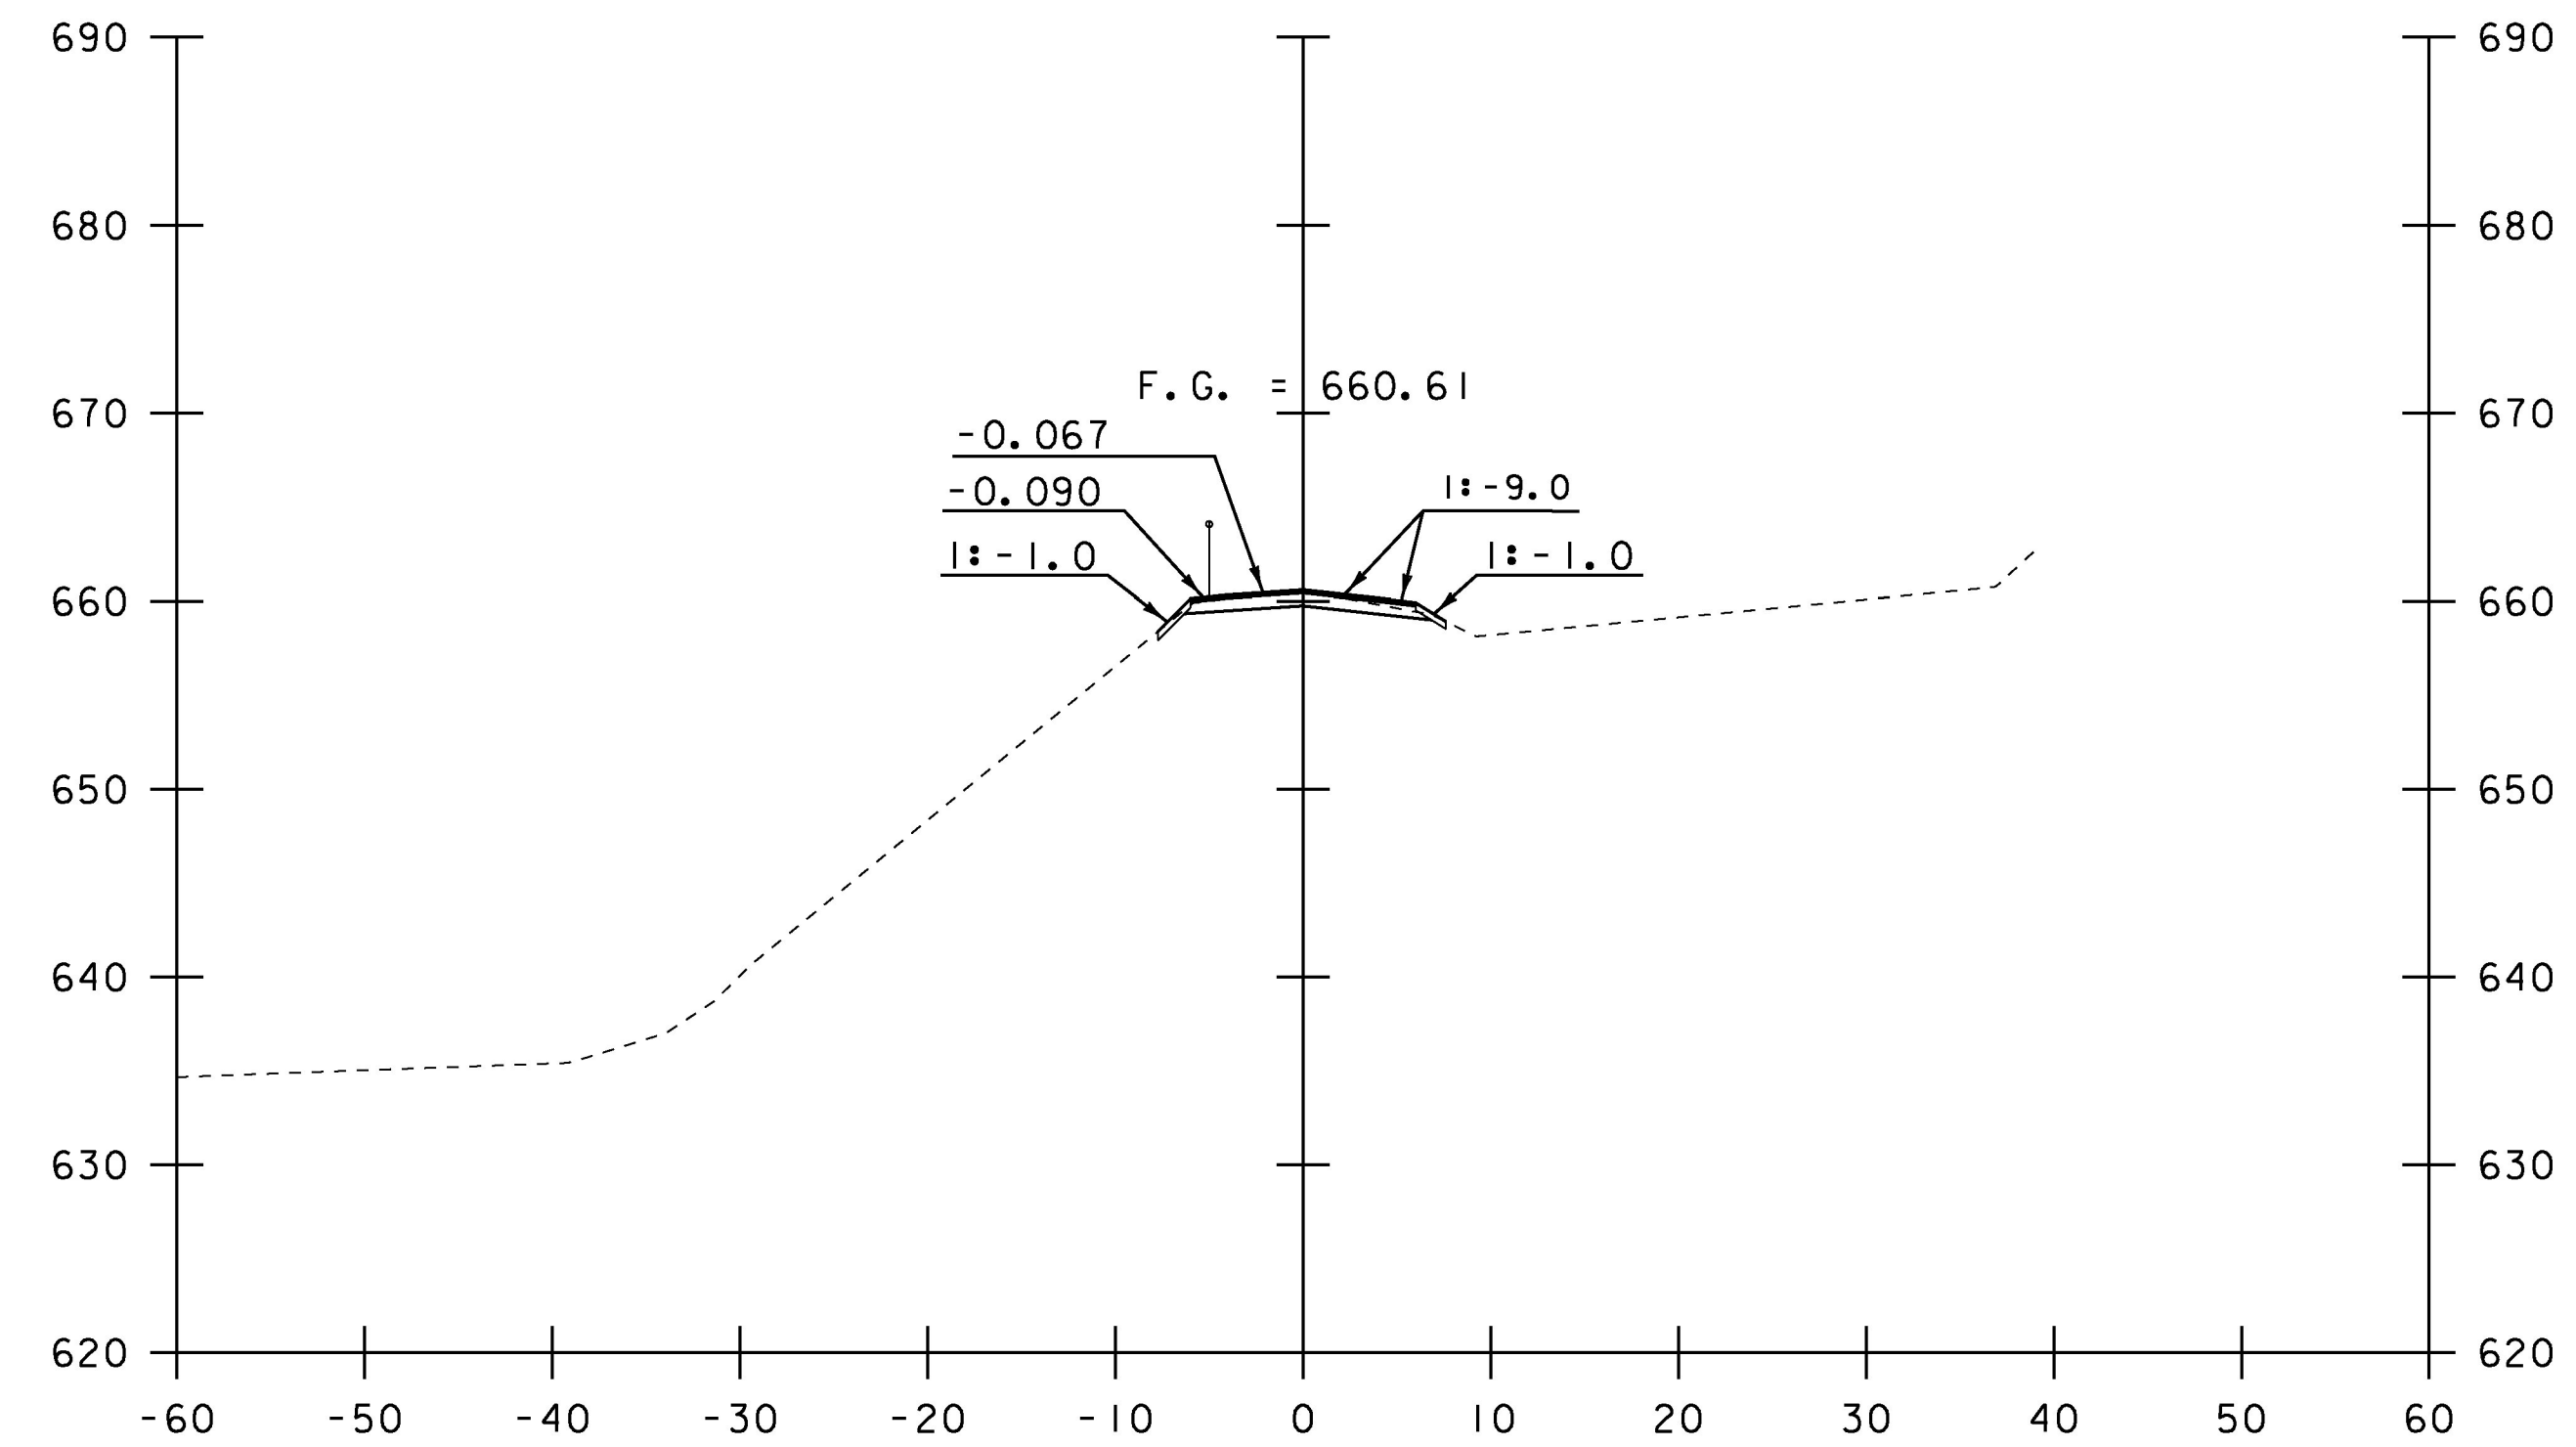

59+40

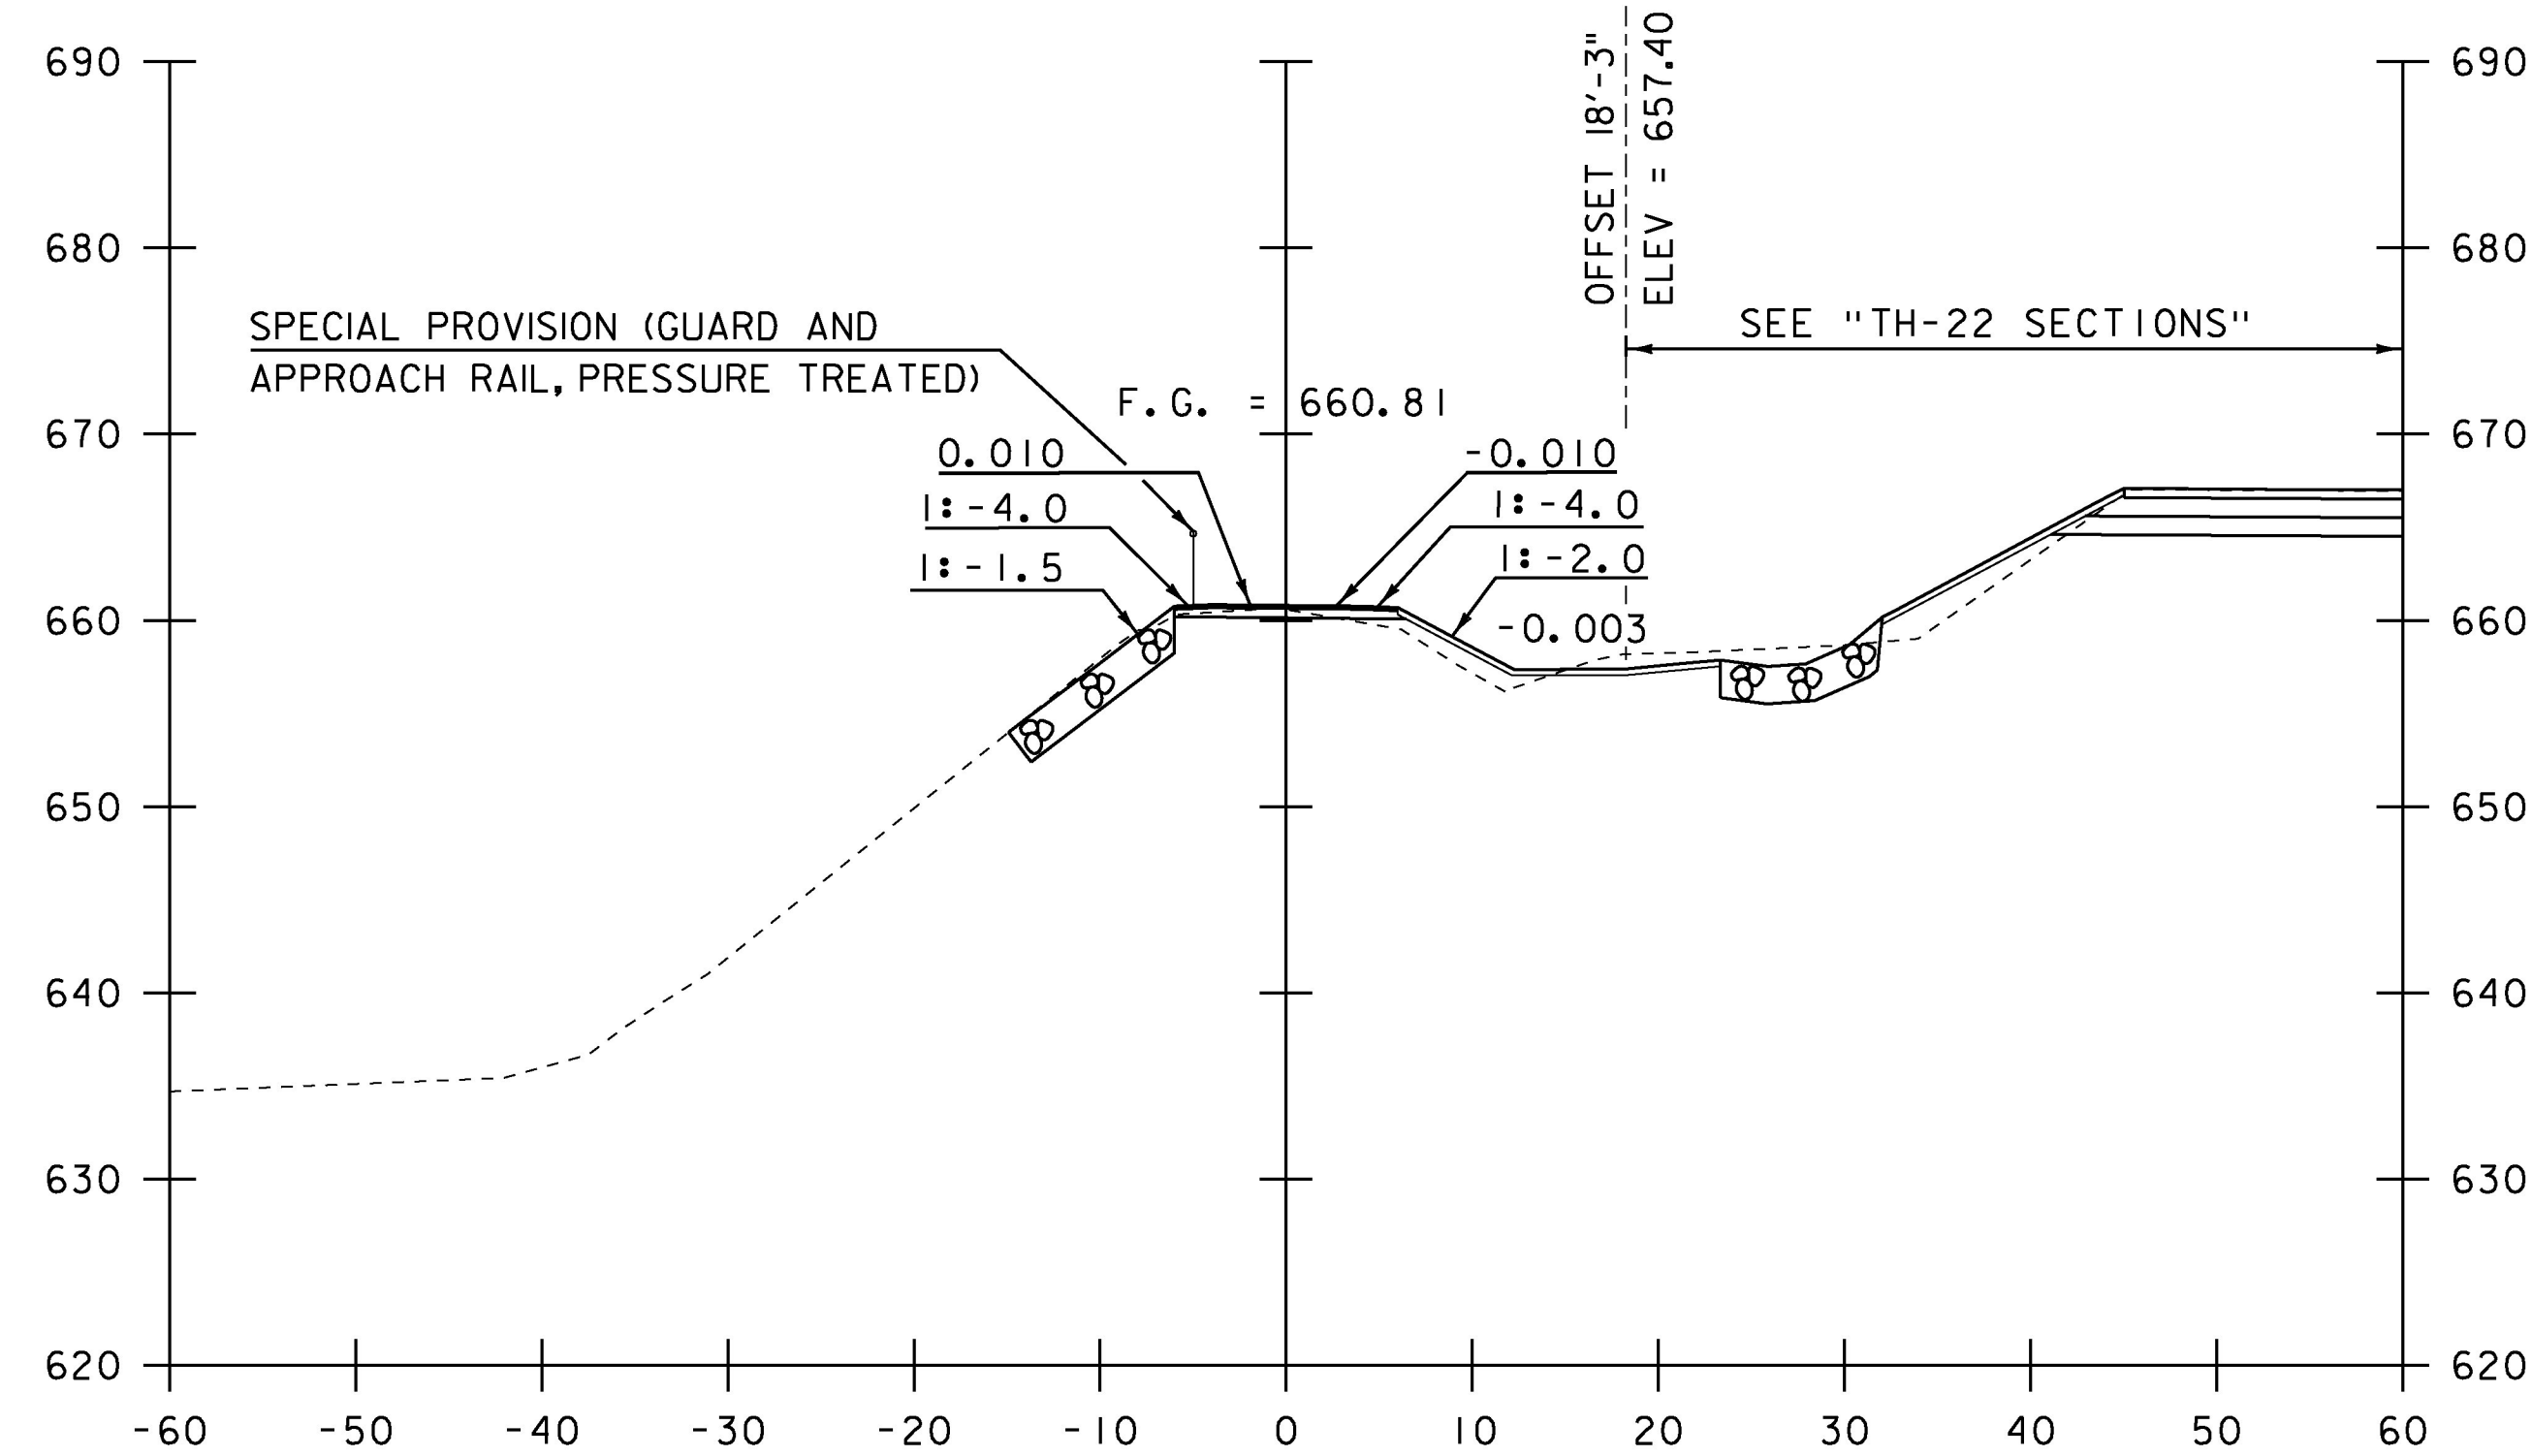

59+00

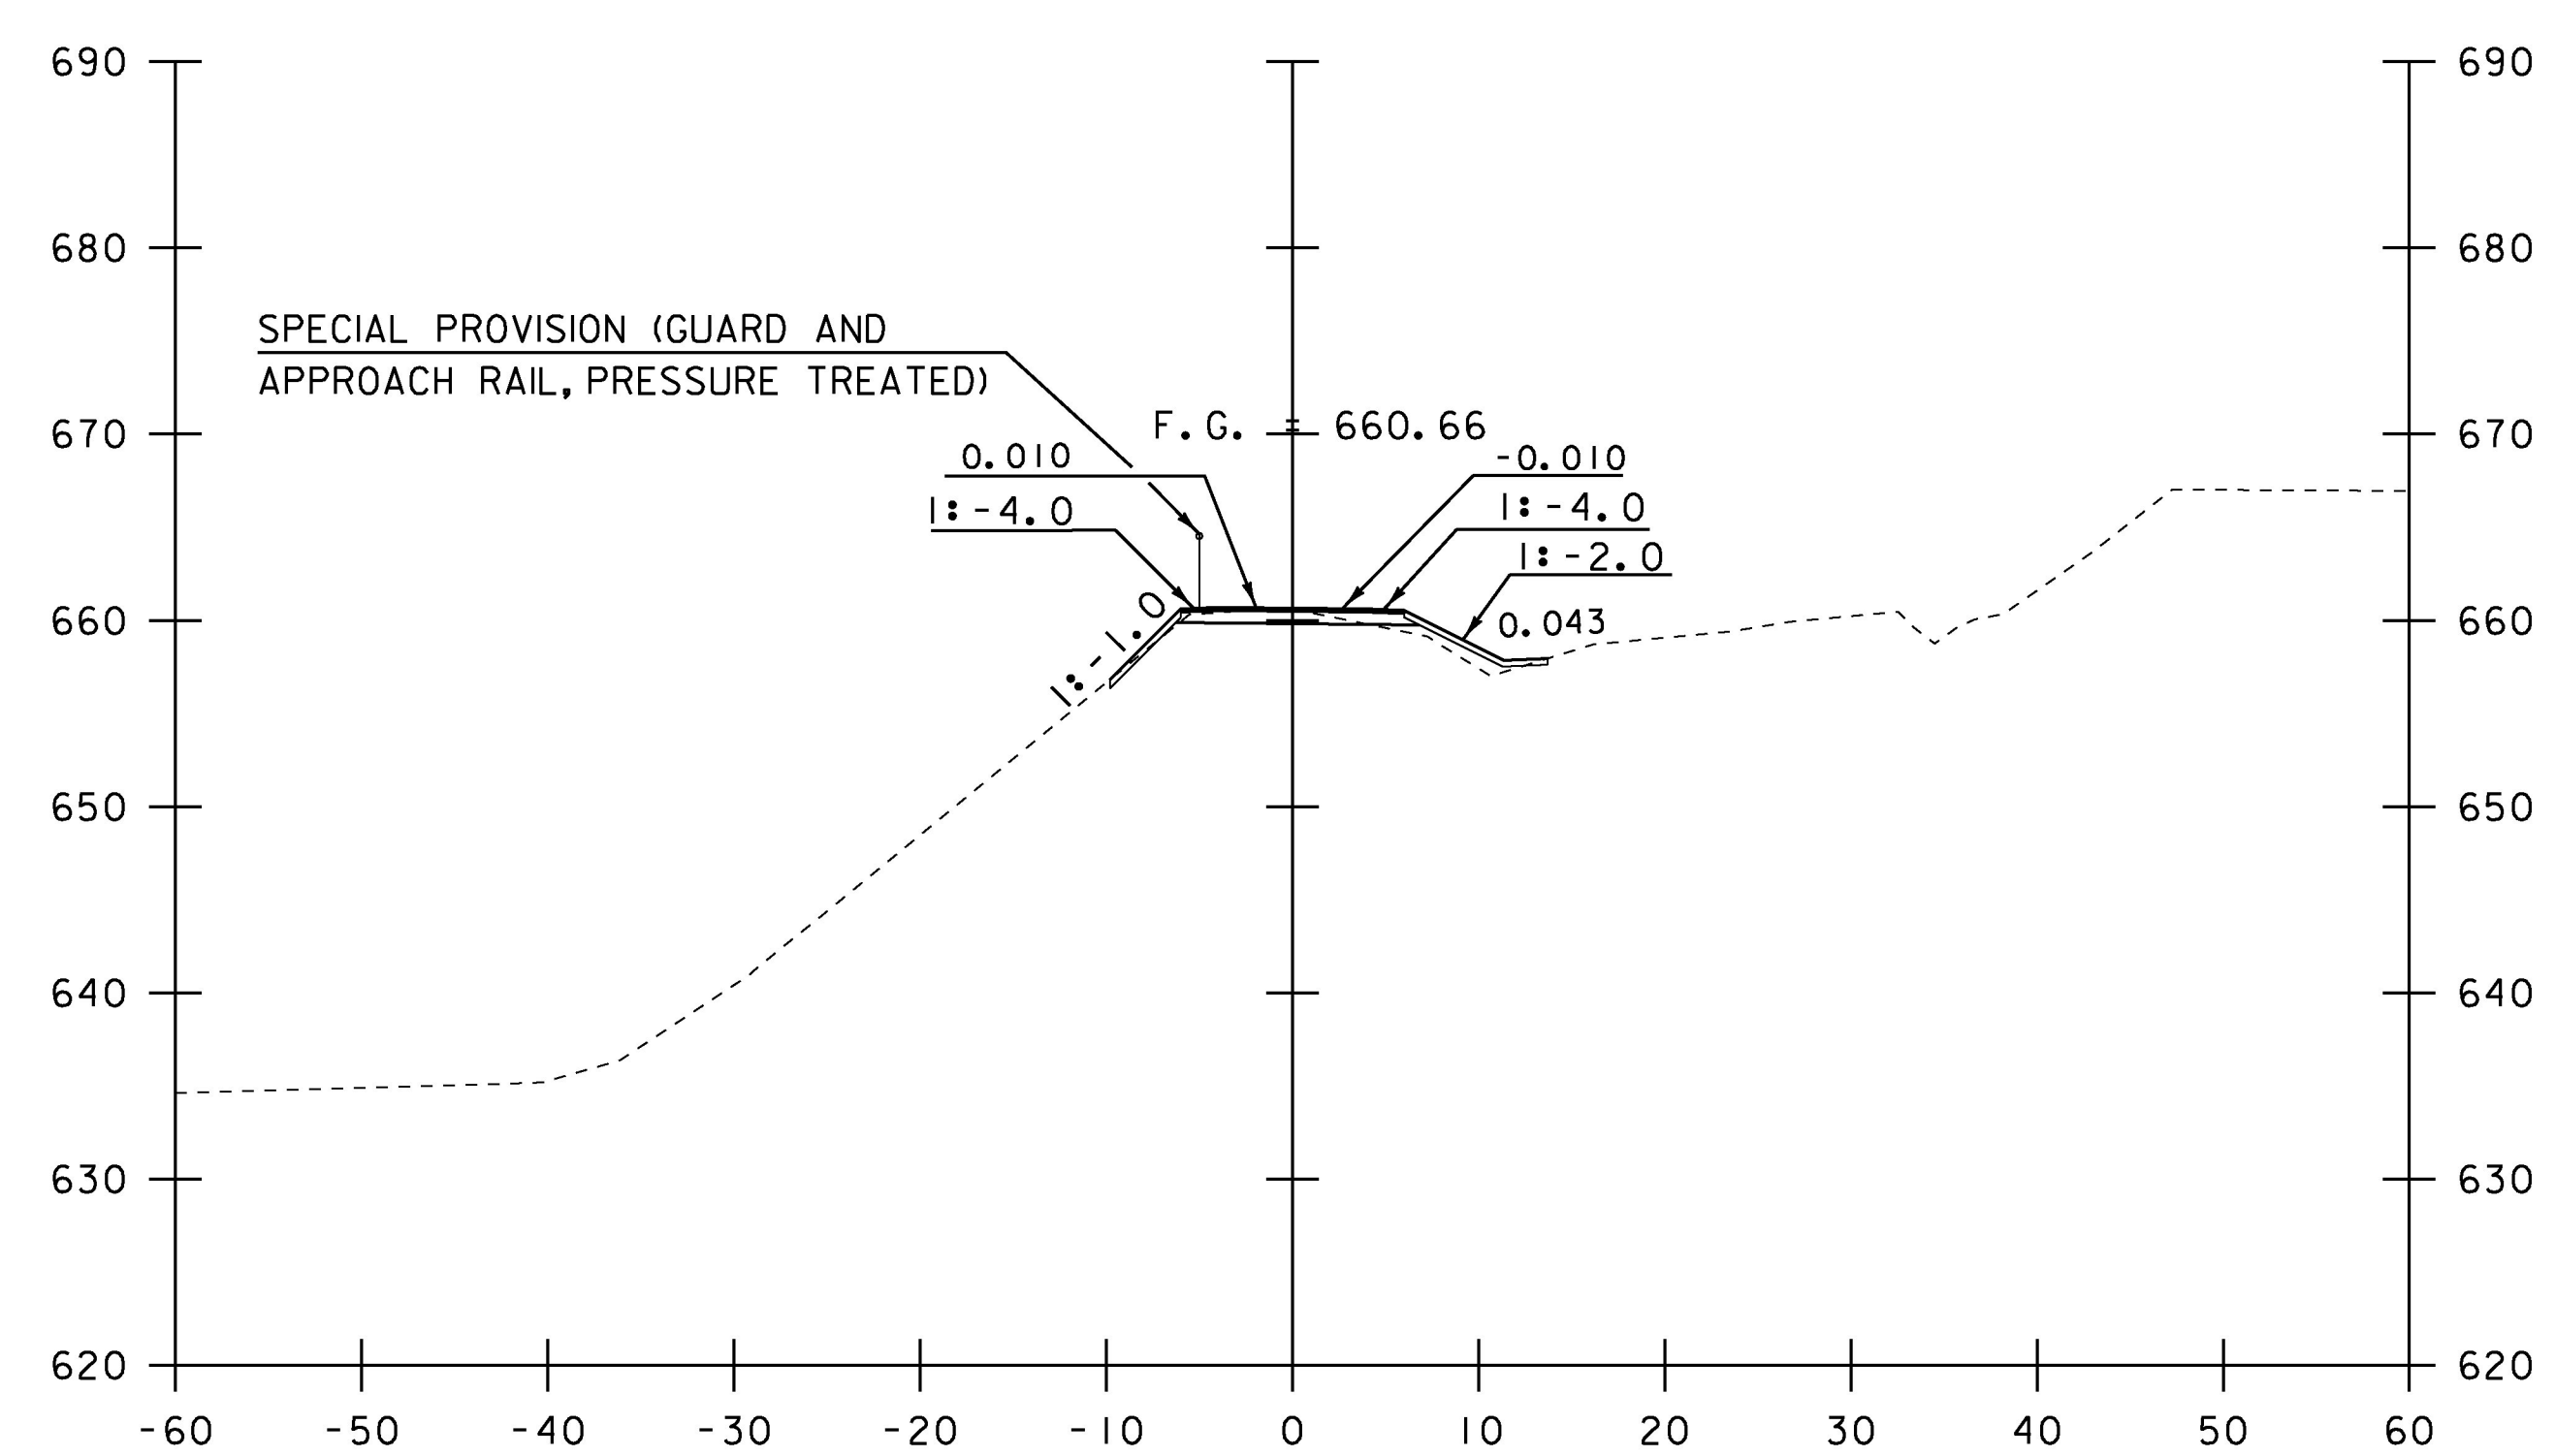

59+25

- ③ REMOVE EXISTING 18" DIA. RCP FROM 19'-3" LT TO 10'-3" RT
- ⑤ NEW 30 INCH DIA. PIPE

STA. 59+00 TO STA. 59+40

PROJECT NAME:	MORRISTOWN
PROJECT NUMBER:	BRS 0240(3)S/STP HES 030-2(28)
FILE NAME:	s78f329xs.dgn
PROJECT LEADER:	C. CARLSON
DESIGNED BY:	C. BURRALL
TRAIL SECTIONS SHEET 6	
PLOT DATE:	12-APR-2017
DRAWN BY:	G. ROKES
CHECKED BY:	J. LACROIX
SHEET	130 OF 175