



2+88

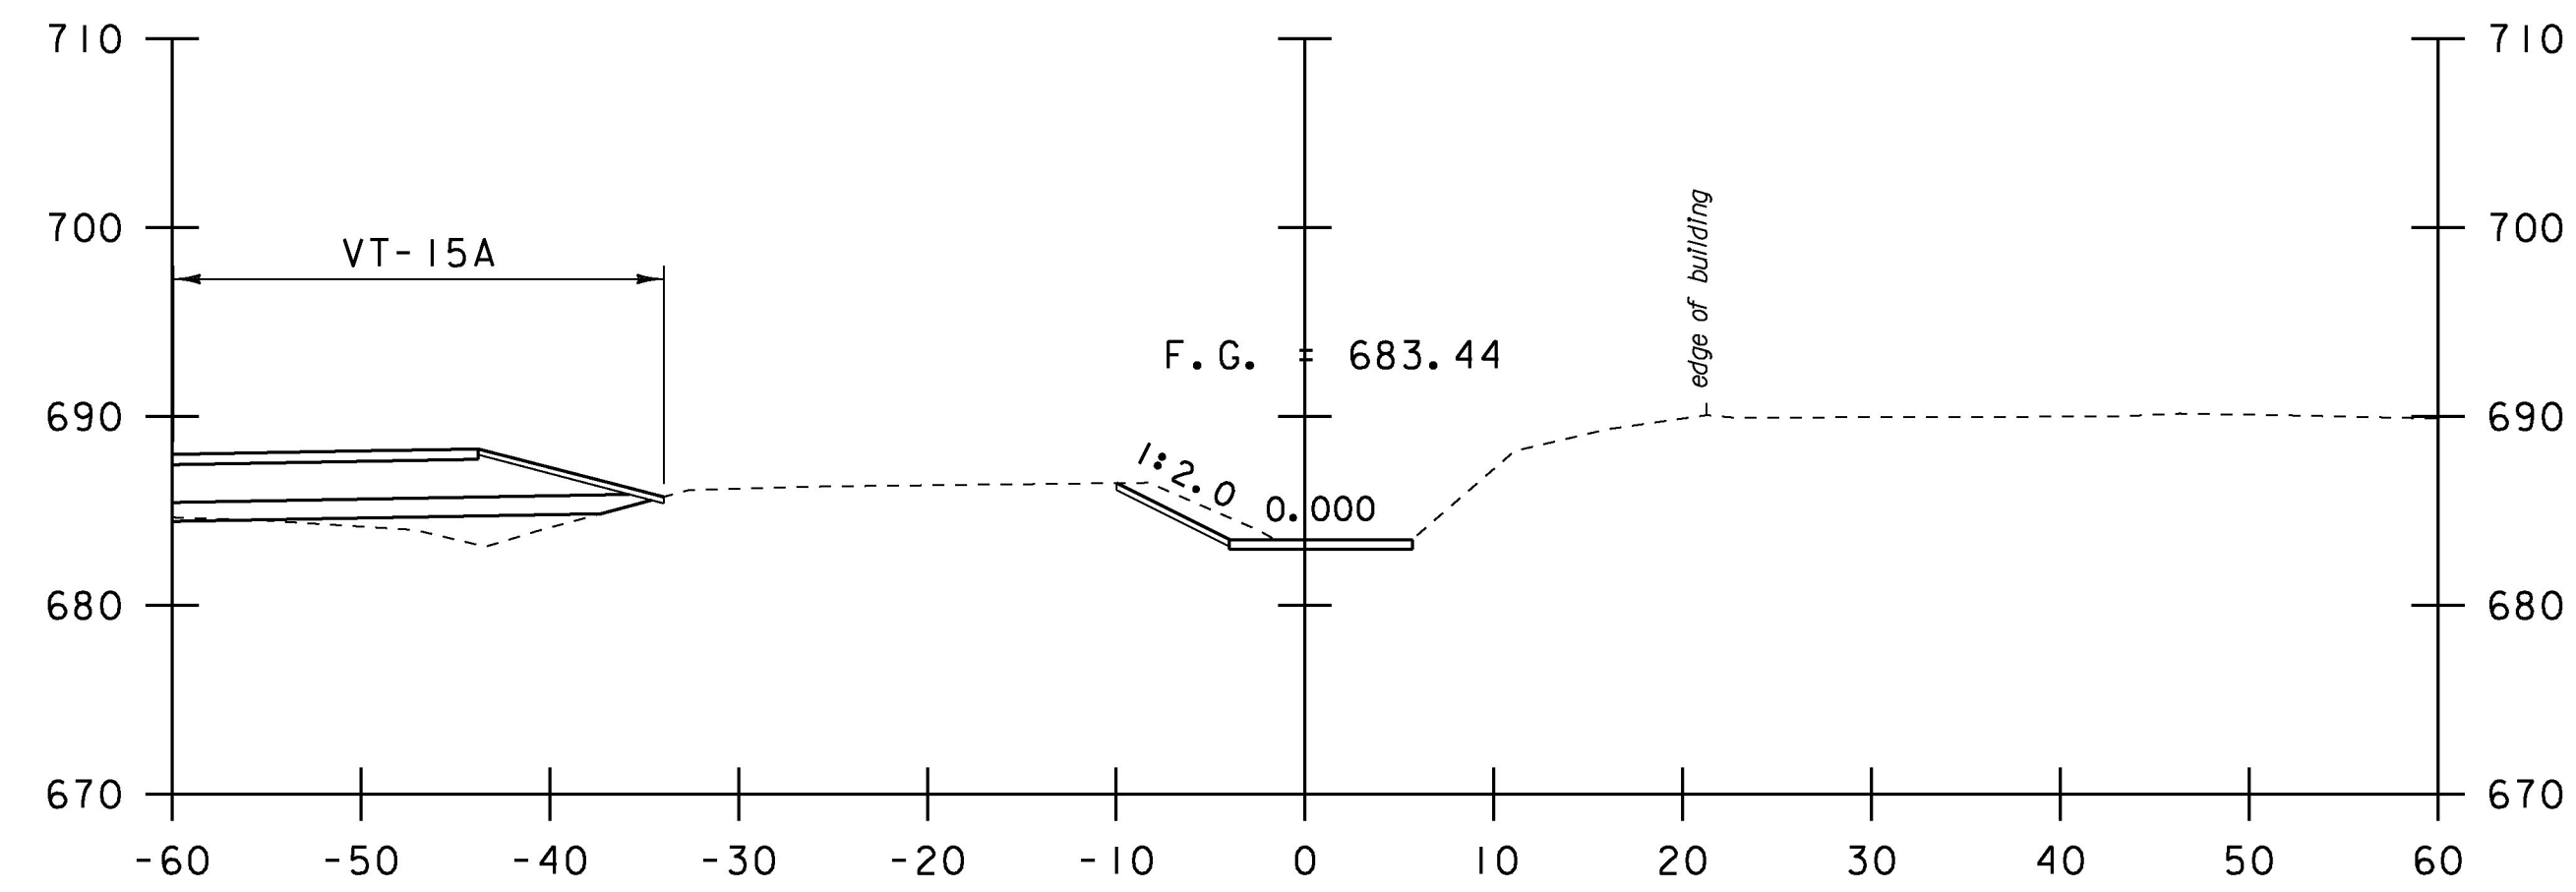


2+75

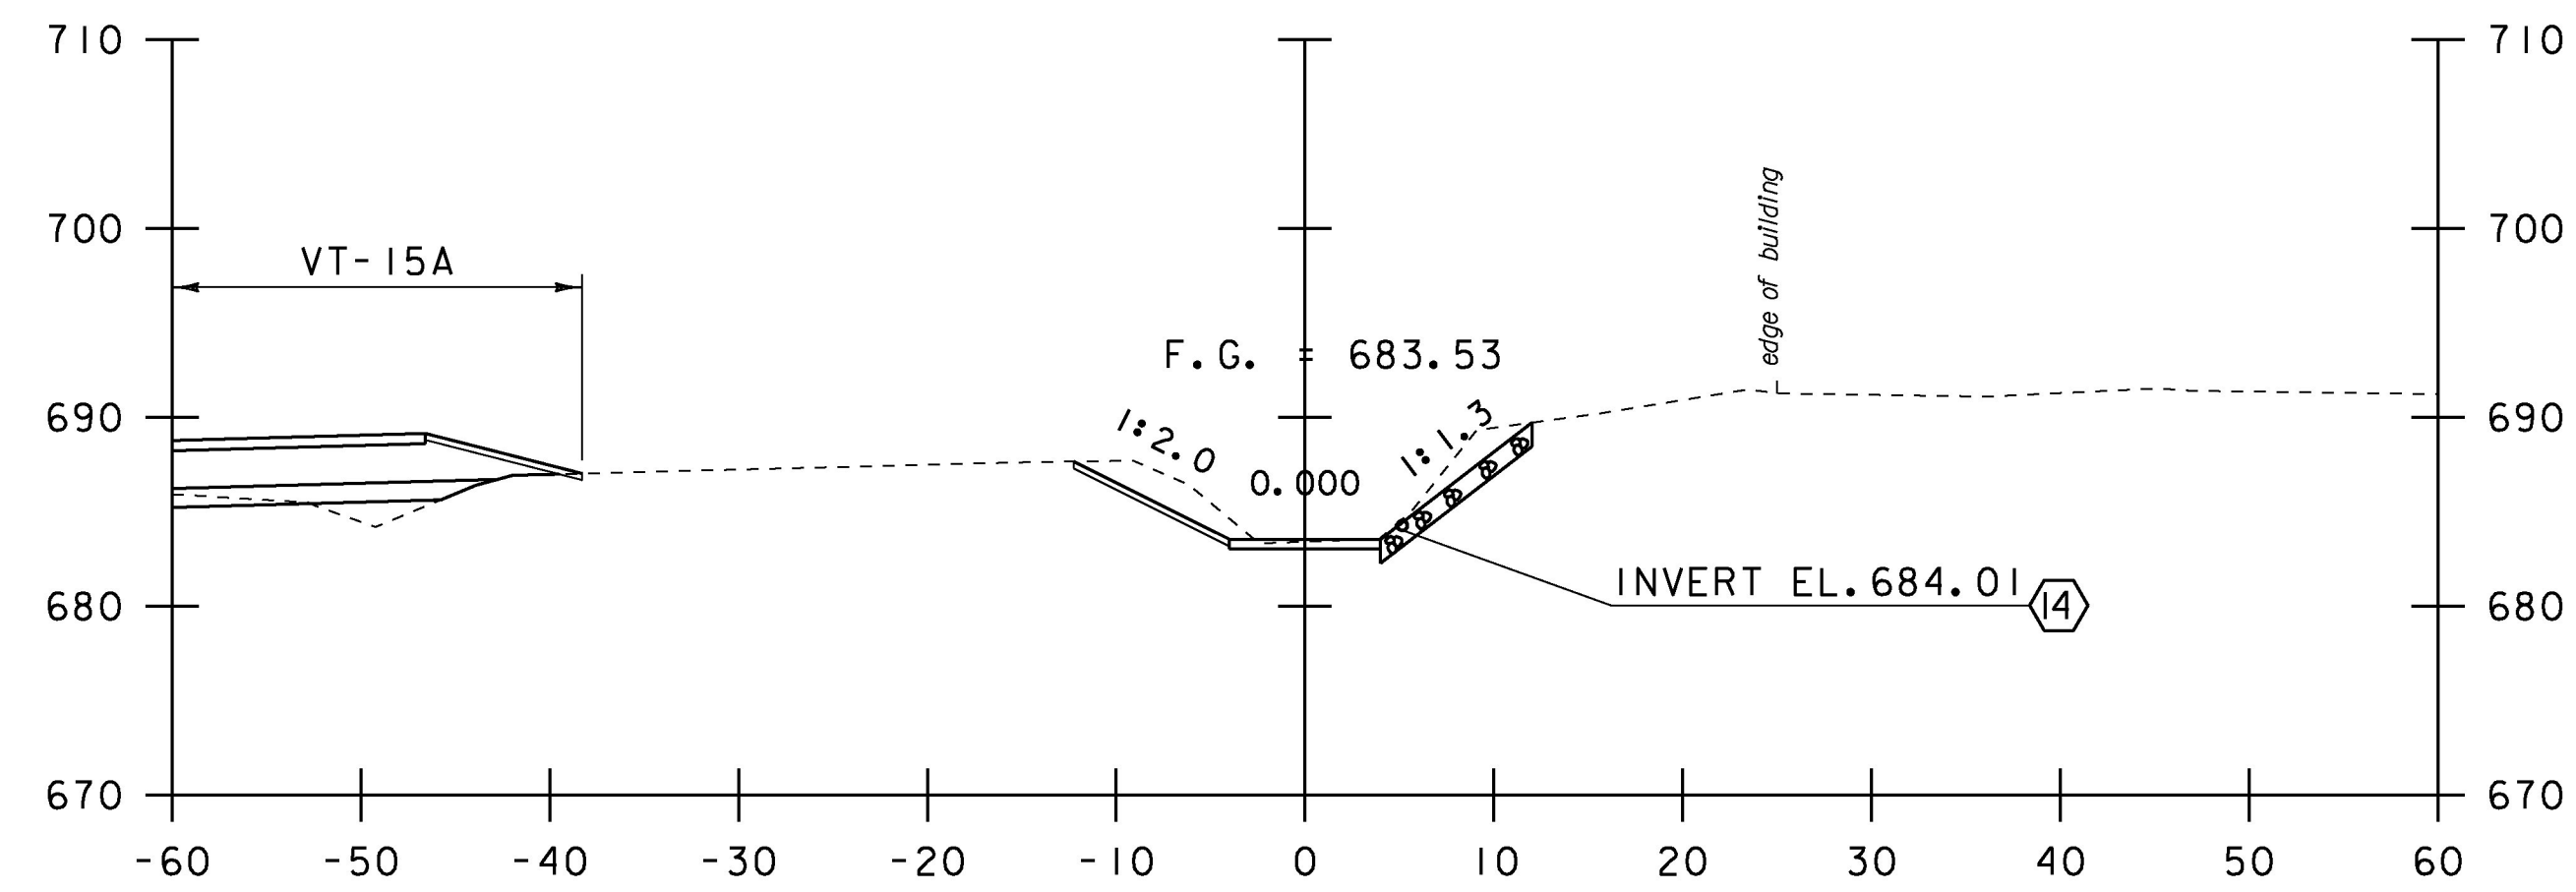

2+60

(4) NEW CARRIER PIPE (6 INCH)
OUTLET AT STA. 2+62.30 RT
INVERT EL. 683.51

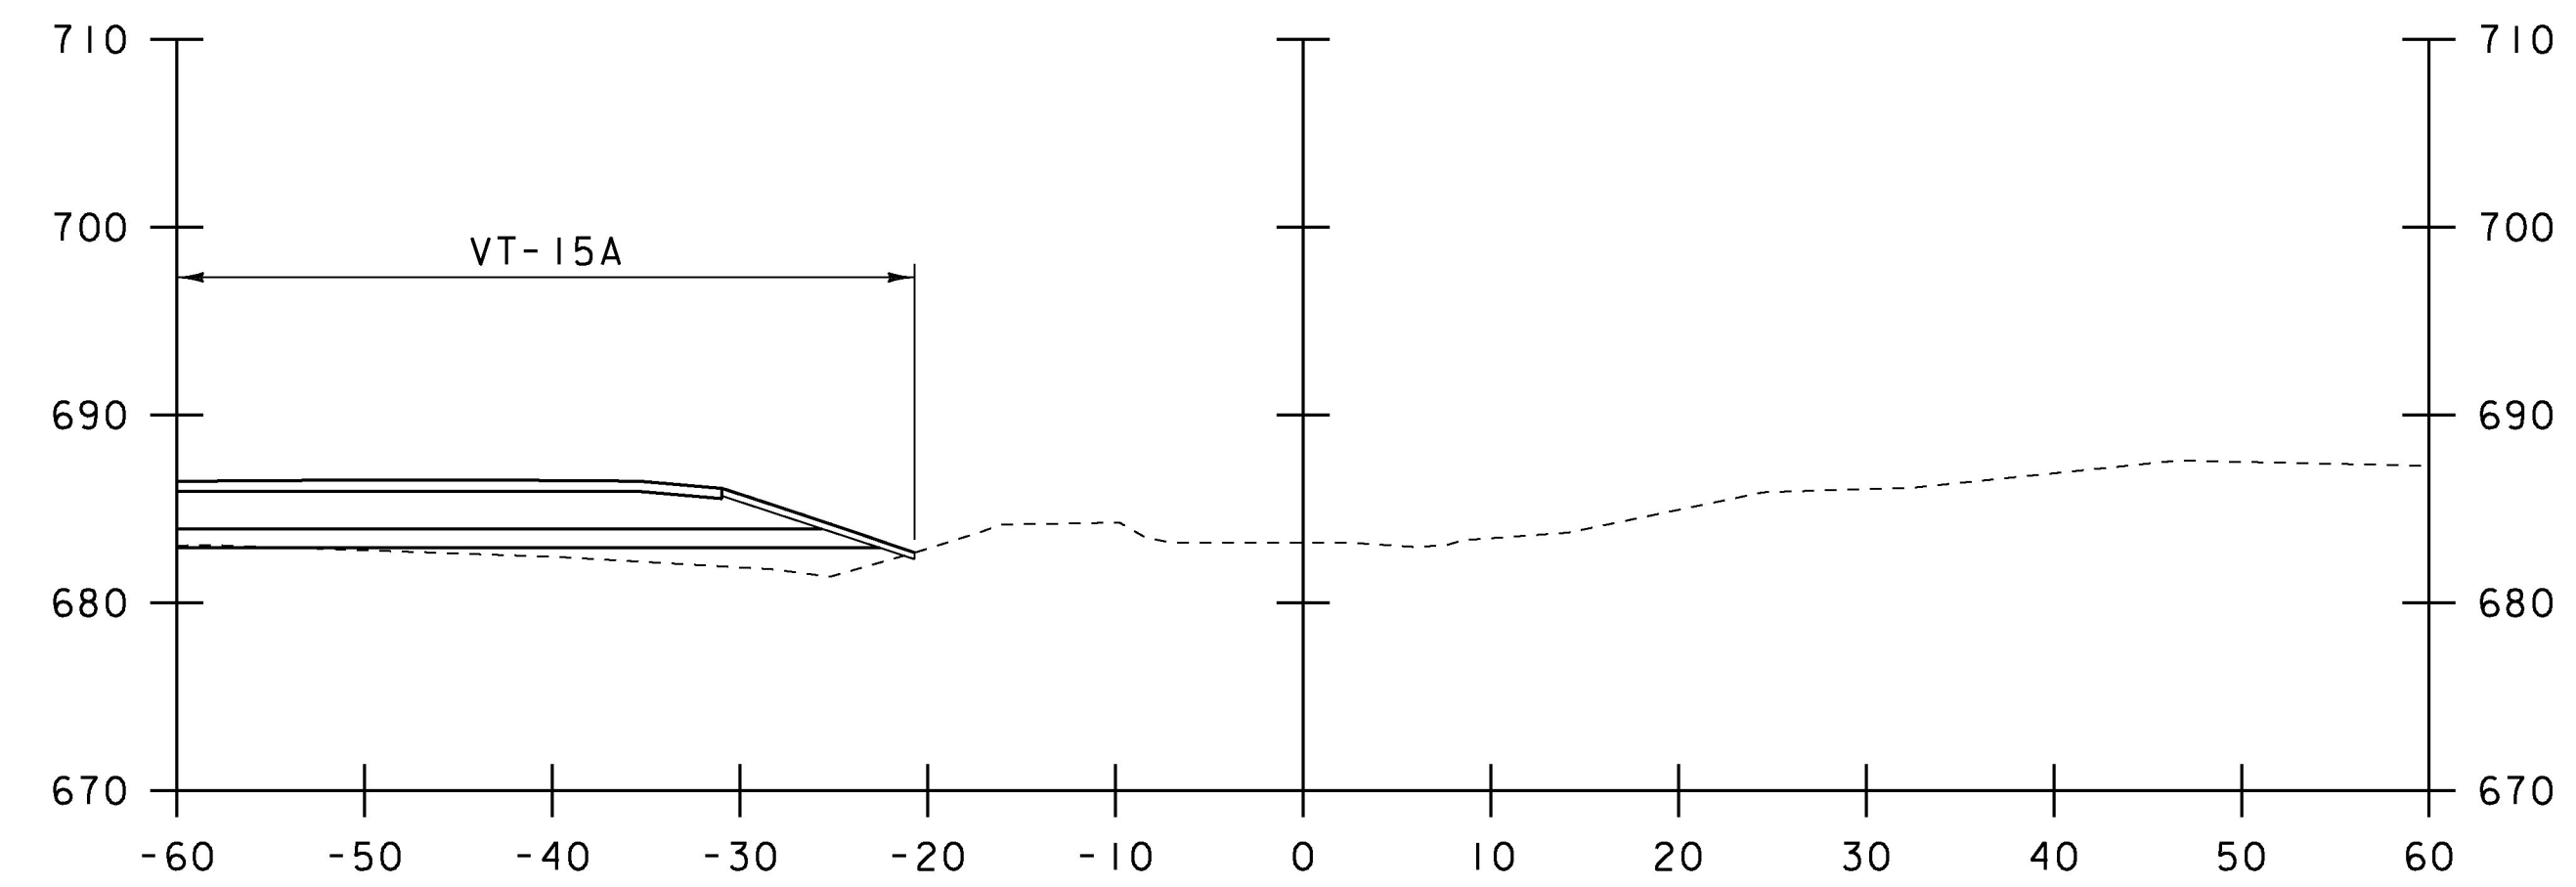

3+00

STA. 2+60 TO STA. 3+00

PROJECT NAME:	MORRISTOWN
PROJECT NUMBER:	BRS 0240(3)S/STP HES 030-2(28)
FILE NAME:	s78f329xs.dgn
PROJECT LEADER:	C. CARLSON
DESIGNED BY:	C. BURRALL
PLOT DATE:	12-APR-2017
DRAWN BY:	G. ROKES
CHECKED BY:	J. LACROIX
PRECAST CATTLE PASS SECTIONS SHEET 3	SHEET 136 OF 175