


ROUTE MARKER ASSEMBLY FRAMES

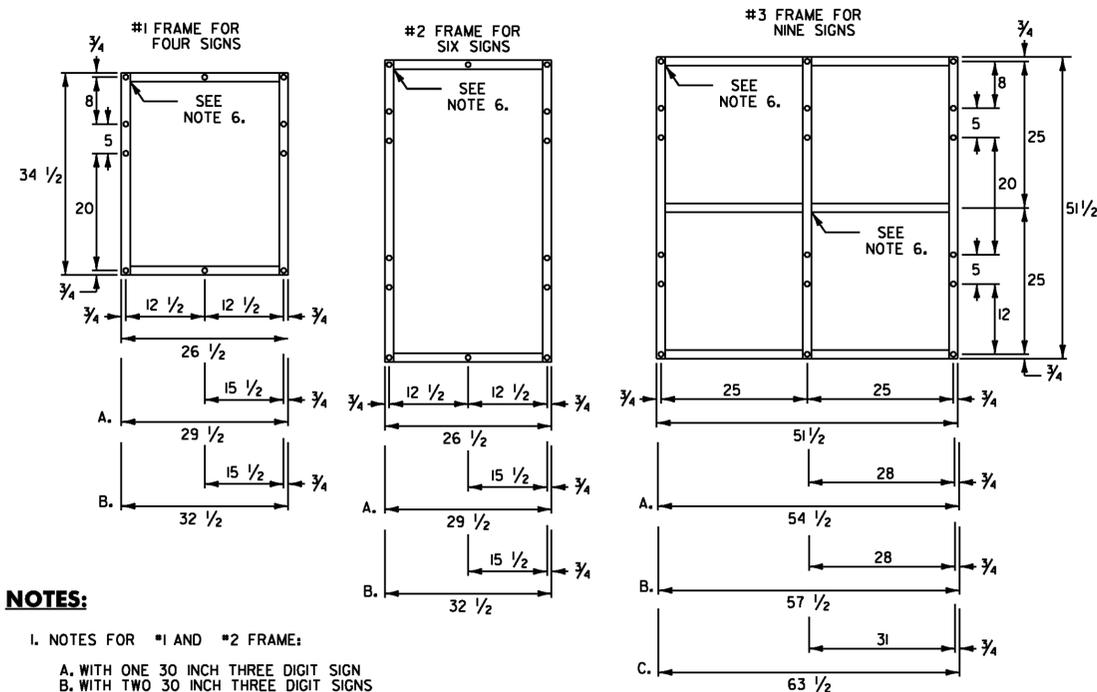

NOTES:

1. NOTES FOR #1 AND #2 FRAME:

- A. WITH ONE 30 INCH THREE DIGIT SIGN
- B. WITH TWO 30 INCH THREE DIGIT SIGNS

2. NOTES FOR #3 FRAME:


- A. WITH ONE 30 INCH THREE DIGIT SIGN IN AN OUTSIDE POSITION.
- B. WITH ONE 30 INCH THREE DIGIT SIGN IN THE CENTER POSITION OR TWO SUCH SIGNS IN THE OUTSIDE POSITIONS.
- C. WITH THREE 30 INCH THREE DIGIT SIGNS.

3. ALL HOLES SHALL BE 1/8 INCH DIAMETER. FOR OTHER SIGN COMBINATIONS THAN ABOVE, THE FRAME DIMENSIONS AND HOLE SPACING SHALL BE MODIFIED AS NECESSARY. THE FRAME SHALL BE PAINTED WITH ONE COAT OF PRIMER AND A SECOND COAT OF BLACK PAINT. THE PAINT SHALL BE OF THE TYPE USED ON EXTERIOR METAL SURFACES TO PREVENT METAL CORROSION.

4. STANDARD FRAMES SHALL BE 3/16 INCH x 1 1/2 INCH WELDED A-36 STEEL.

5. ALL OVERLAPPED CONNECTIONS SHALL BE WELDED WITH TWO, 1/4 INCH WIDE FILLET WELDS, 1 1/2 INCHES LONG.

STANDARD MOUNTING OF ROUTE MARKER ASSEMBLIES

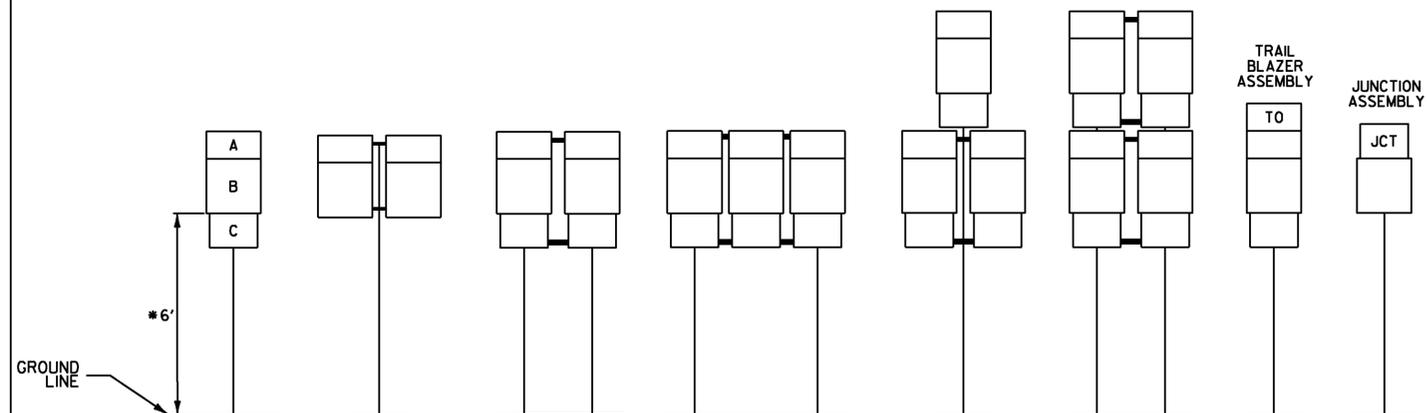

- A - CARDINAL DIRECTION MARKER
- B - ROUTE NUMBER
- C - ADVANCE TURN ARROW OR DIRECTIONAL ARROW


* WHERE PARKING OR PEDESTRIAN TRAFFIC WILL OCCUR IN THE IMMEDIATE VICINITY OF THESE SIGNS MINIMUM VERTICAL CLEARANCE SHALL BE INCREASED TO SEVEN FEET

INSTALLATION SEQUENCE:

IN MULTIPLE HORIZONTAL MOUNTINGS PLACE A ROUTE MARKER ASSEMBLY INDICATING A LEFT TURN ON THE LEFT SIDE OF THE ASSEMBLY; RIGHT TURN ON THE RIGHT SIDE. FOR VERTICALLY STACKED MOUNTINGS PLACE THE STRAIGHT THROUGH MOVE INDICATION ON TOP, THE LEFT OR RIGHT TURNS AS APPROPRIATE BENEATH.

NOTE:

VERTICAL FRAME MEMBERS SHALL LINE UP WITH SIGN POST ON WHICH THEY ARE MOUNTED.

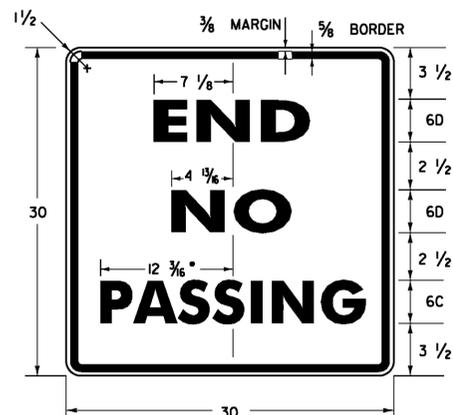

• REDUCE SPACING 50% COLORS

LEGEND - BLACK BACKGROUND - WHITE (REFL.)

VR-417



COLORS

LEGEND - RED (REFL.) BACKGROUND - WHITE (REFL.)

VR - 020



1500" Radius, 0.625" Border, 0.375" Indent, Black on White;

STATE C 2K;
HIGHWAY C 2K;
BEGINS C 2K;

VR-039



1500" Radius, 0.625" Border, 0.375" Indent, Black on White;

STATE C 2K;
HIGHWAY C 2K;
ENDS C 2K;

VR-038



- REDUCE SPACING 40%
- REDUCE SPACING 60%

VR-023b

NOT TO SCALE
ALL DIMENSIONS SHOWN IN INCHES, UNLESS OTHERWISE NOTED.

PROJECT NAME: STATEWIDE - NORTHWEST REGION

PROJECT NUMBER: STPG SIGN (42)

FILE NAME: I2BI20.DGN
PROJECT LEADER: A. GAMBLE
DESIGNED BY: T. GUAZZONI
SIGN DETAIL SHEET 3

PLOT DATE: 17-AUG-2012
DRAWN BY: T. GUAZZONI
CHECKED BY: A. GAMBLE
SHEET 6 OF 69