


ABUTMENT NO 1  
 BOTTOM OF FOOTING  
 EL 719.25

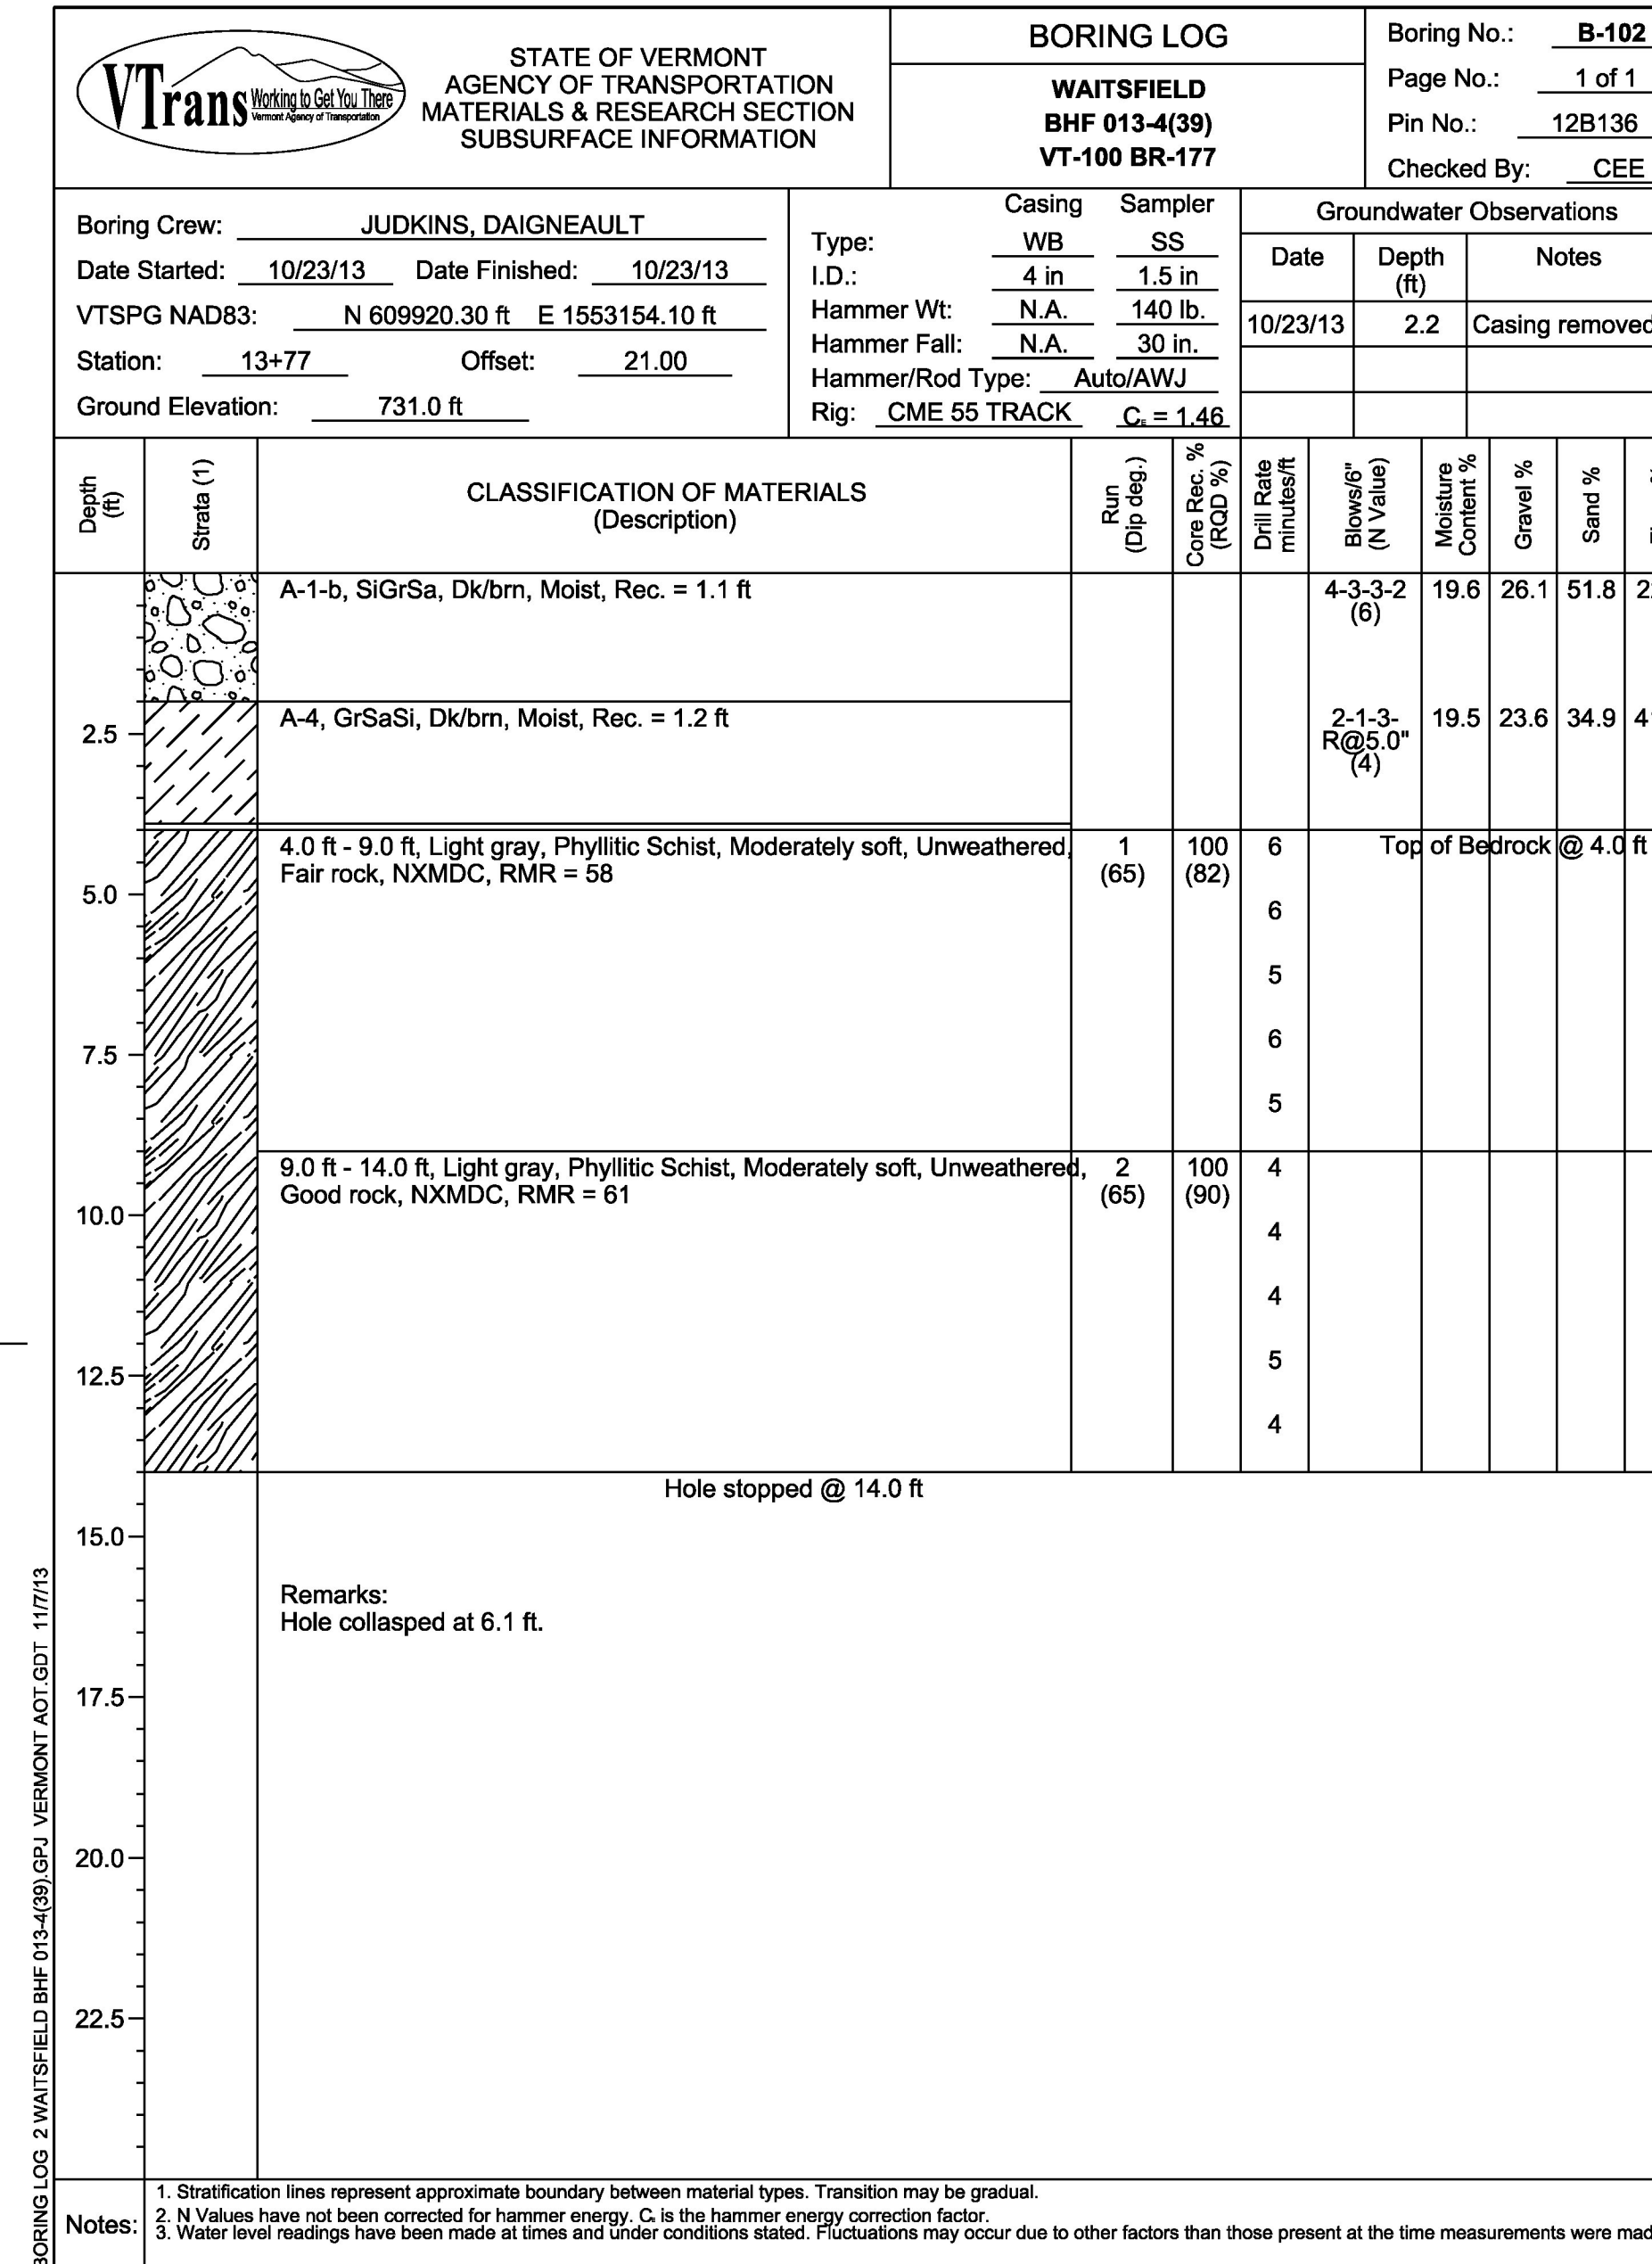

ABUTMENT NO 1  
 BOTTOM OF FOOTING  
 EL 719.25

PROJECT NAME:	WAITSFIELD
PROJECT NUMBER:	BRF 013-4(39)
FILE NAME:	z12b136bor_log.dgn
PROJECT LEADER:	R. YOUNG
DESIGNED BY:	D. KULL
BORING LOG SHEET I	
PLOT DATE:	8/24/2015
DRAWN BY:	S. MERKWAN
CHECKED BY:	T. KENDRICK
SHEET	19 OF 69