




50+50

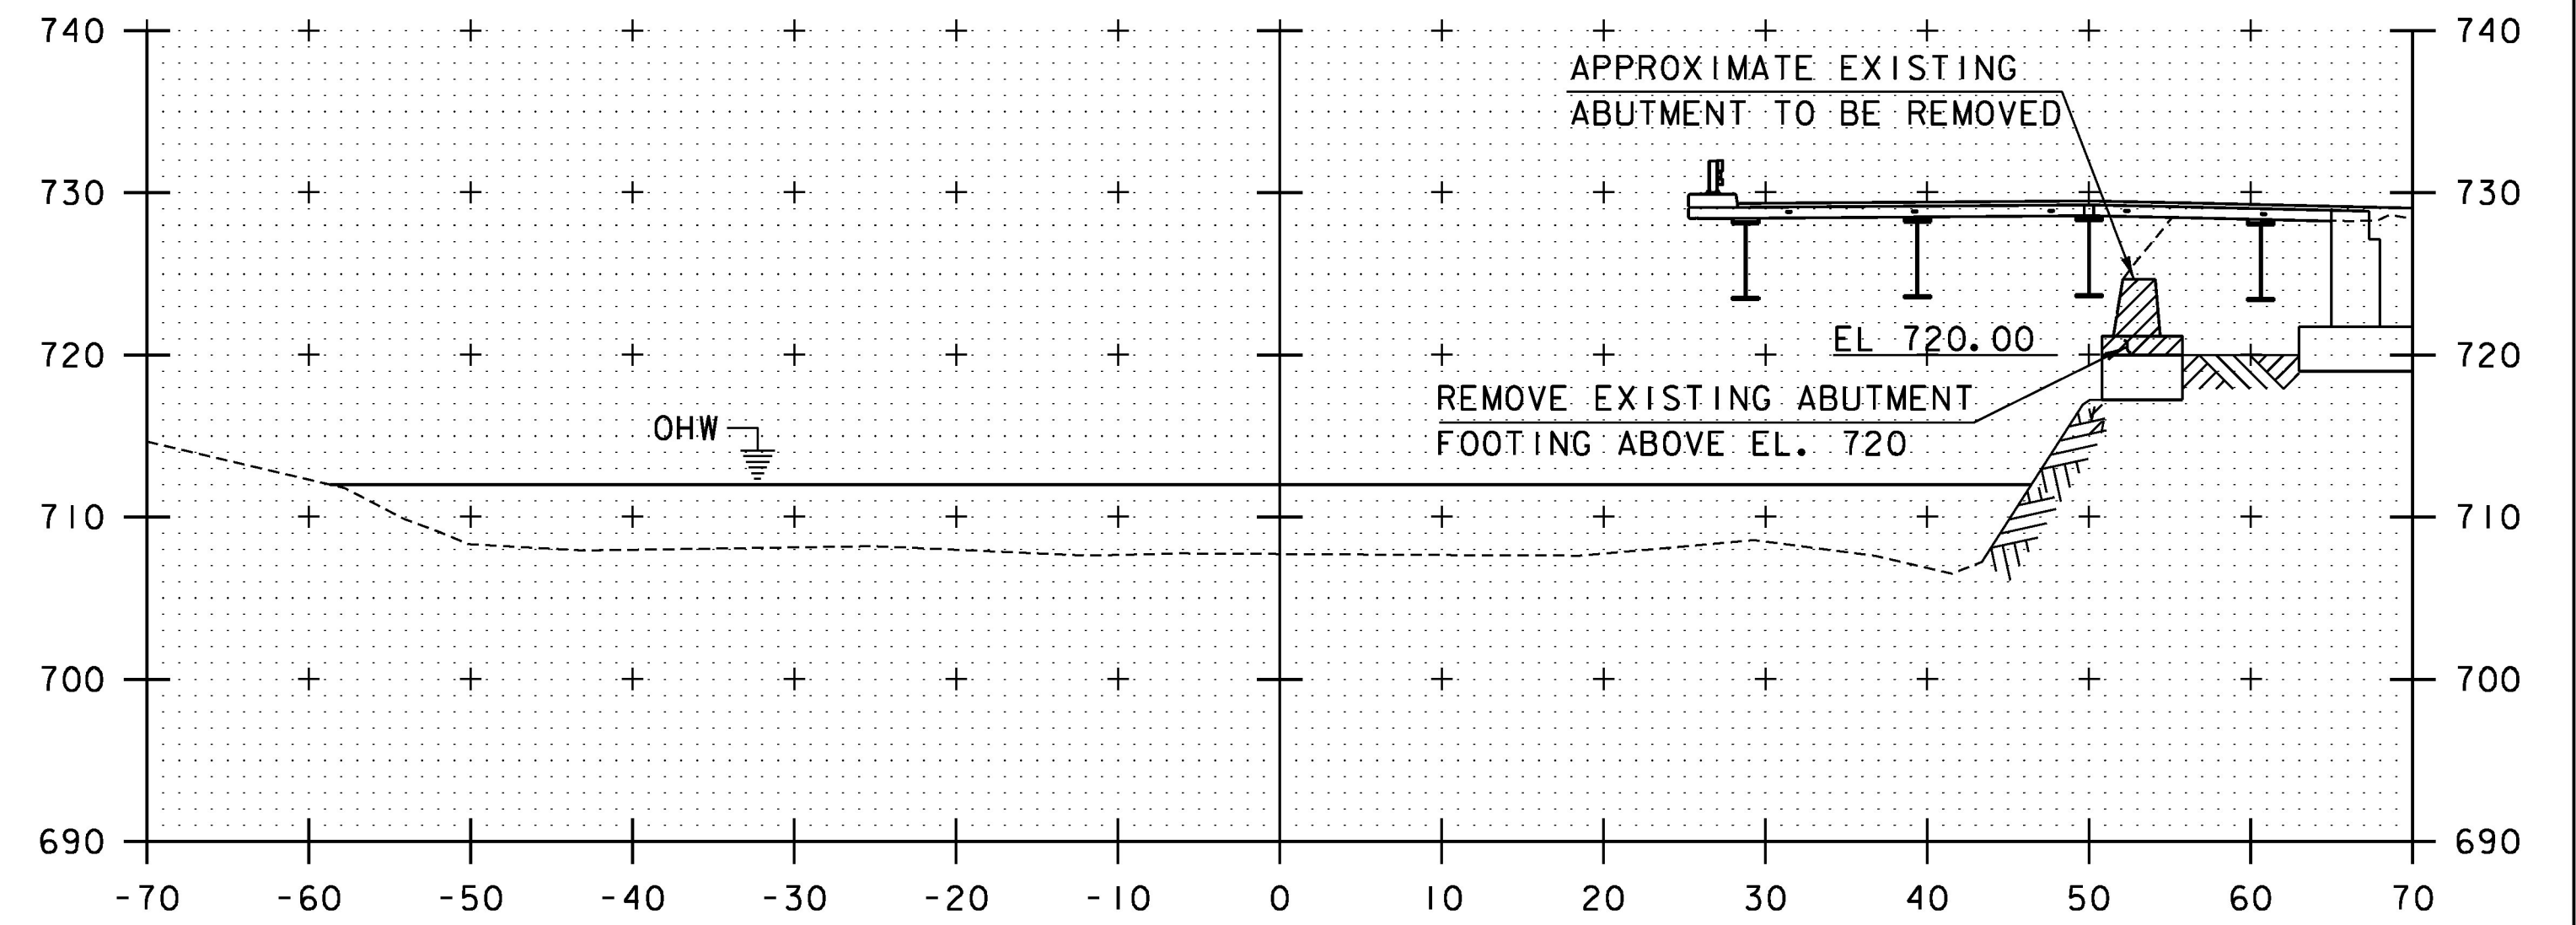


51+00

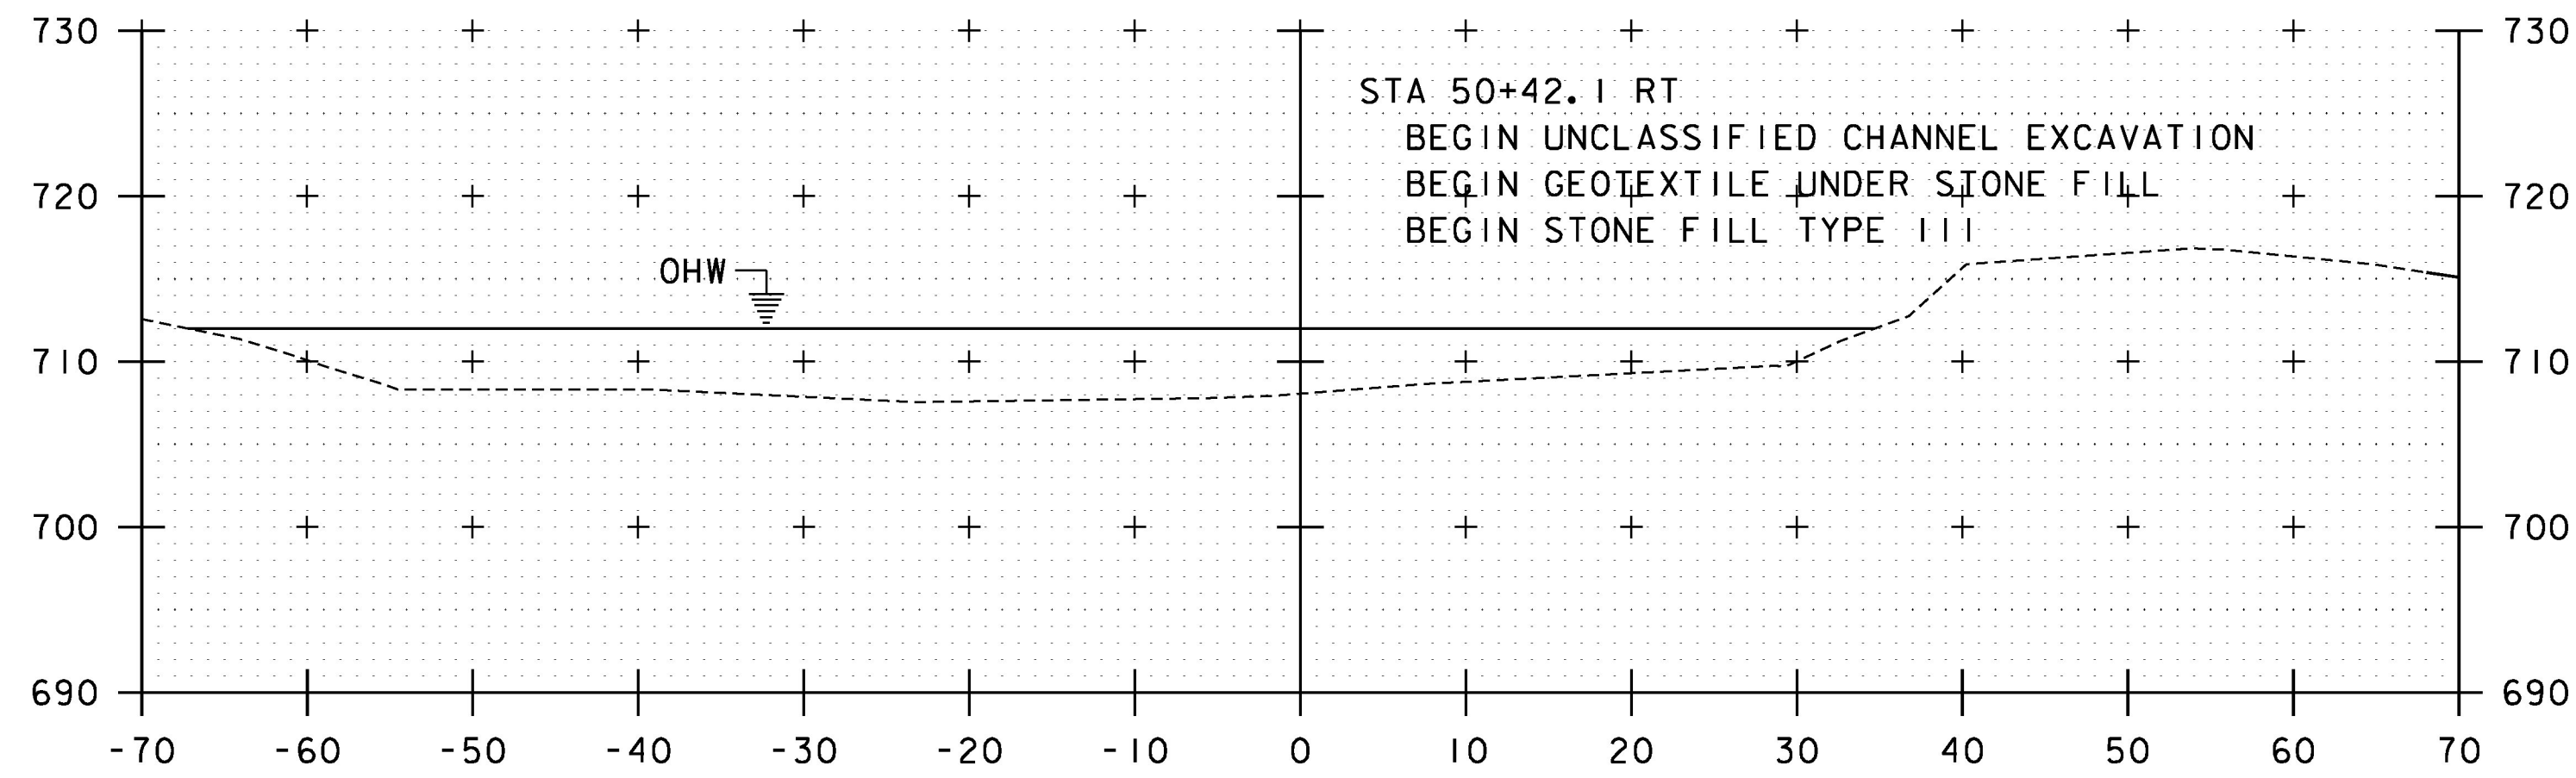

50+25

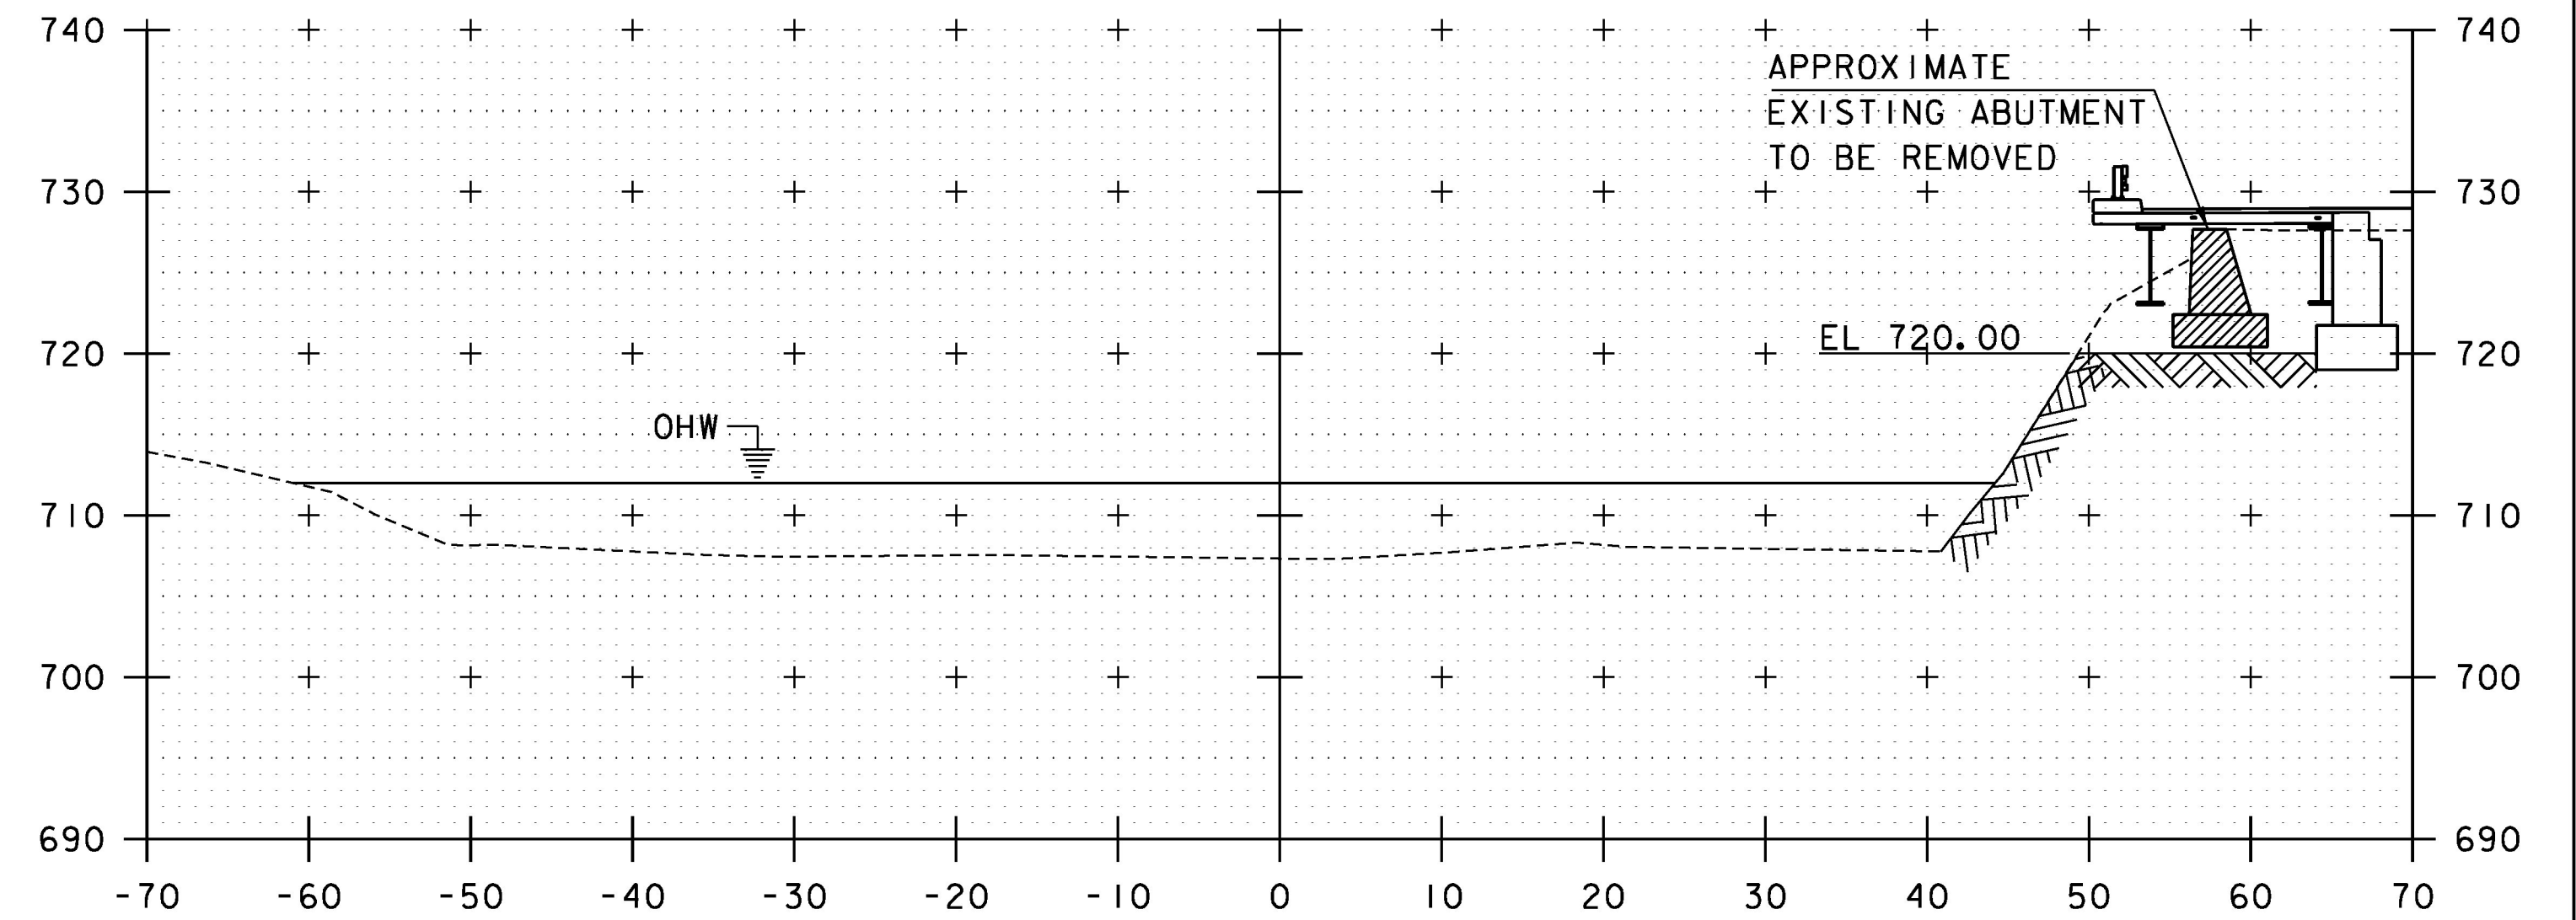

50+75

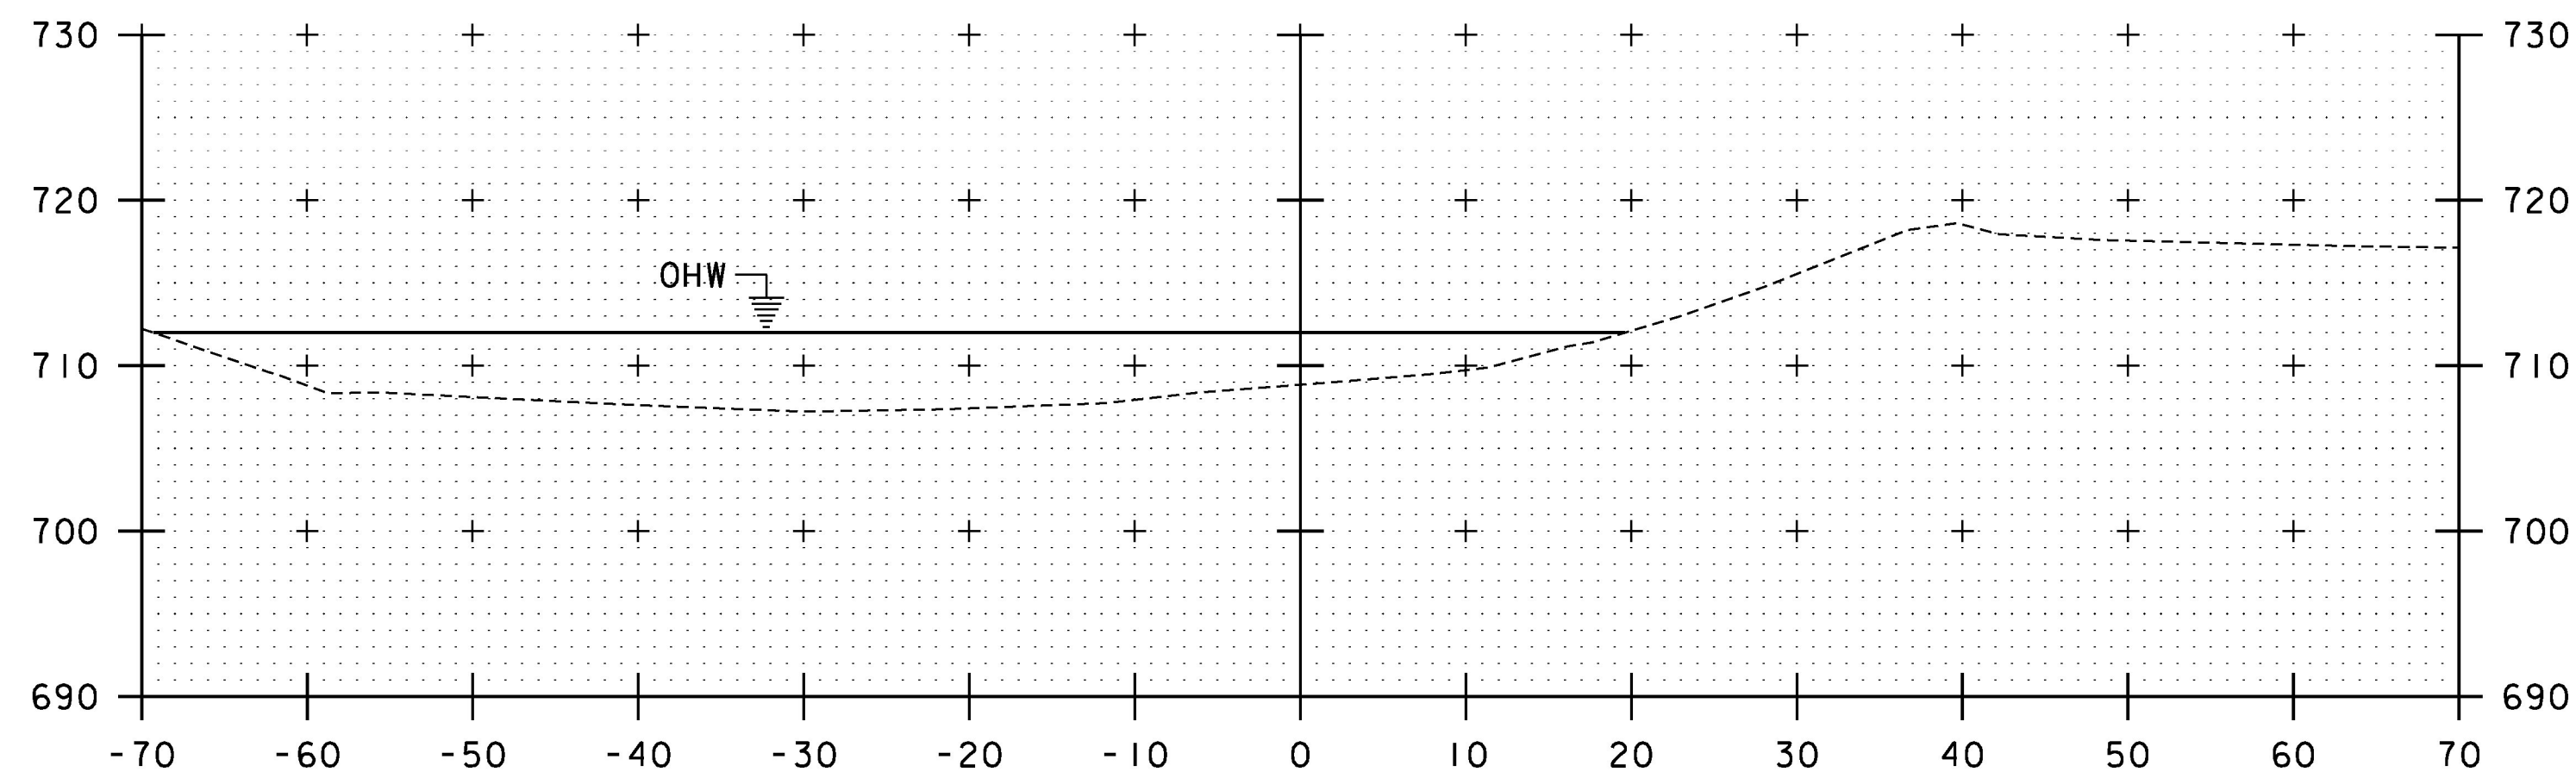

50+00

SCALE 1" = 10'-0"
 10 0 10



PROJECT NAME: WAITSFIELD	PLOT DATE: 8/24/2015
PROJECT NUMBER: BRF 013-4(39)	DRAWN BY: S. MERKWAN
FILE NAME: z12b136xs2.dgn	CHECKED BY: T. KENDRICK
PROJECT LEADER: R. YOUNG	SHEET 56 OF 69
DESIGNED BY: D. KULL	
CHANNEL CROSS SECTION SHEET 1	

STA. 50+00 TO STA. 51+00