


15-0789 2/2/2016 COPYRIGHT © 2011 - 2015 BY CIVIL DESIGN PROFESSIONALS. THIS DRAWING IS BEING FURNISHED FOR THIS SPECIFIC PROJECT ONLY. COPY AND/OR REUSE WITHOUT THE CONSENT OF CIVIL DESIGN PROFESSIONALS IS PROHIBITED.

NOTES:


1. THE WALLS SHALL BE CONSTRUCTED WITH RECON SERIES 50: 24", 39", 60", AND 72" DEEP UNITS USING 3.6° BATTER.
2. THE WALLS SHALL BE BACKFILLED UP AT A 1H:1V OFF THE BACK OF THE BOTTOM UNIT TO TOP OF WALL ELEVATION WITH SELECT GRANULAR.
- *3. A GEOTEXTILE FABRIC SHALL BE PLACED WHERE RETAINING WALLS ABUT TO EXISTING FOUNDATIONS AS SHOWN ON THE PLAN SHEETS. OVERLAP ALL ABUTMENT JOINTS 24" WITH A MINIMUM 48" WIDE FABRIC (SEE DETAIL 5, SHEET 4.00).
4. ALL STATIONS AND OFFSETS ARE TO THE FRONT FACE OF WALL AT THE PROPOSED GROUND LINE (UNLESS OTHERWISE NOTED).
5. CONSTRUCTION FOR WALLS WITH AN ABUTMENT SHALL BEGIN FROM EXISTING STRUCTURES TOWARDS THE OPEN END OF THE WALL (SEE DETAILS 5 AND 7, SHEET NO. 4.00).
6. WALL 1 IS NOT DESIGNED TO SUPPORT PROPOSED WING WALL #3. THE DESIGN OF WING WALL #3 SHALL APPLY NO LOAD UPON RETAINING WALL 1.
7. SEE MANUFACTURER INFORMATION FOR ADDITIONAL CONSTRUCTION DETAILS FOR THE RECON RETAINING WALL SYSTEM. THE MANUFACTURER INFORMATION SHALL ACCOMPANY THE CONSTRUCTION PLANS.

RECON WALL 1		
LCT	LEFT CORNER TOP	2
T	TOP BLOCK	3
24M	24" DEEP MIDDLE BLOCK	7
2H	24" DEEP HALF MIDDLE	2
39M	39" DEEP MIDDLE BLOCK	11
3H	39" DEEP HALF MIDDLE	4
60M	60" DEEP MIDDLE BLOCK	4
60B	60" DEEP BOTTOM BLOCK	1
7H	(2) - 39" DEEP HALF MIDDLES	1
72B	72" DEEP BOTTOM BLOCK	3
WWW.RECONWALLS.COM		

CONTRACTOR SHALL CONFIRM ALL QUANTITIES

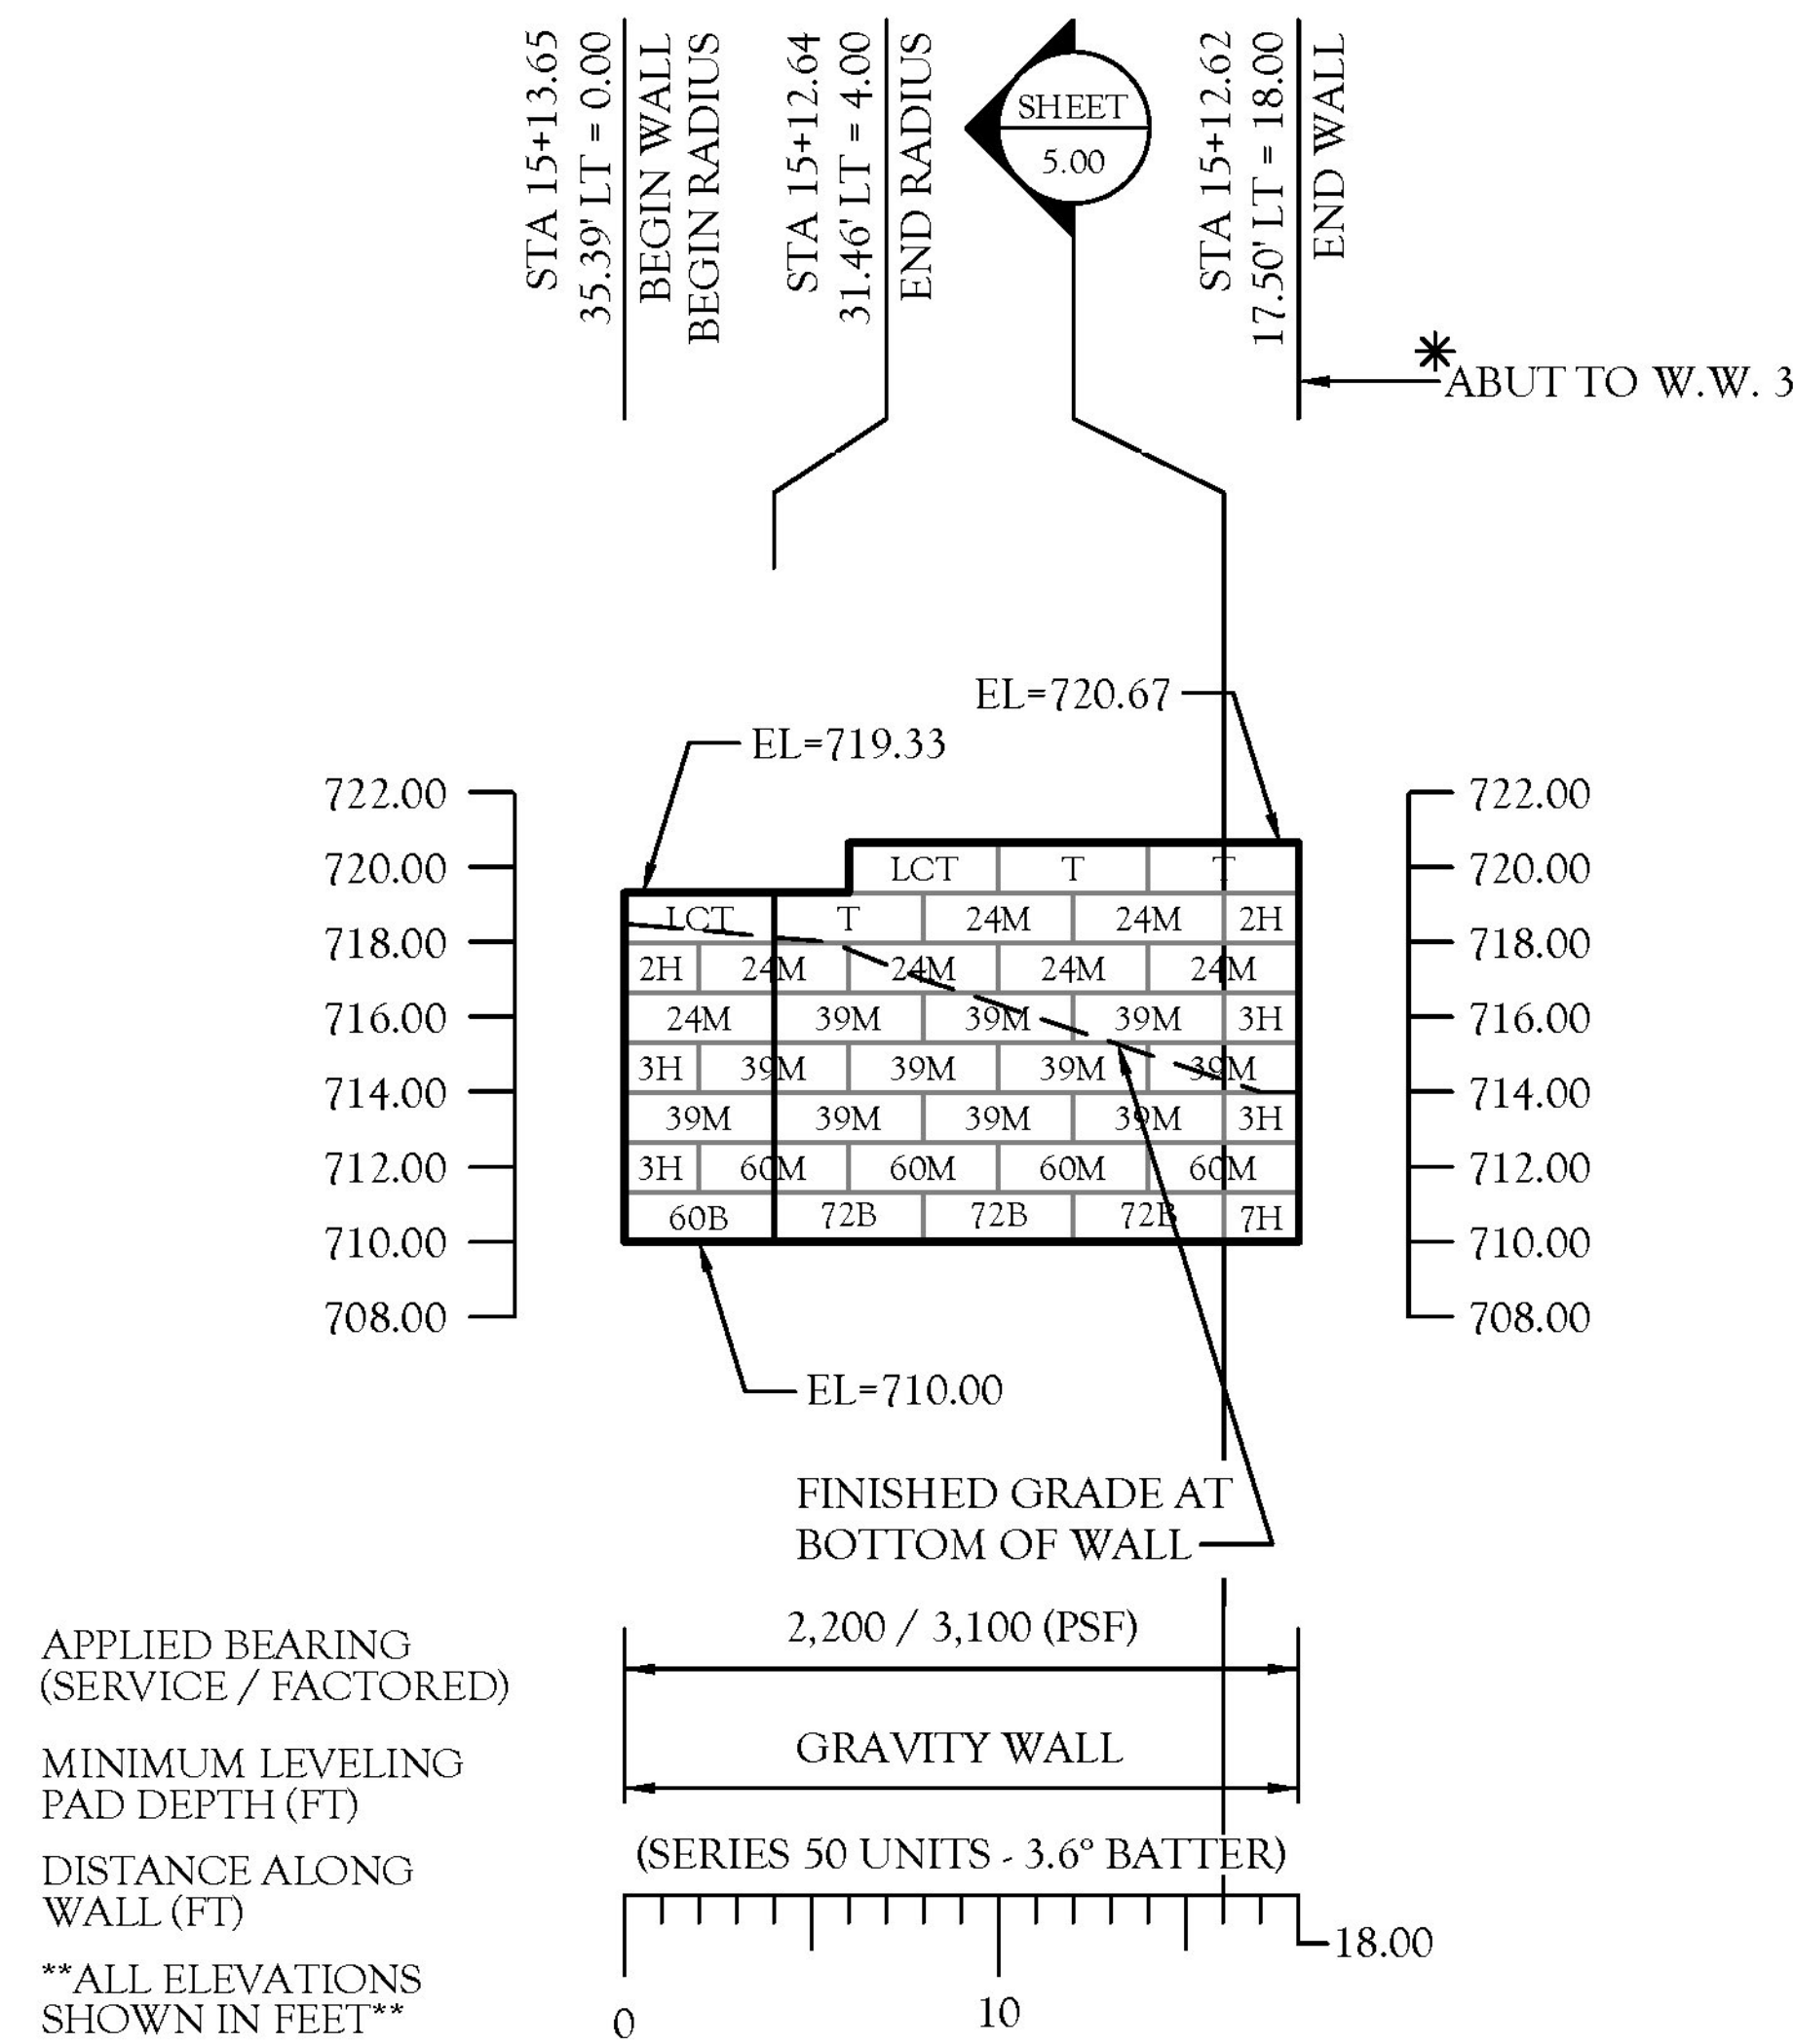

RECON WALL 1 - FRONT FACE ELEVATION

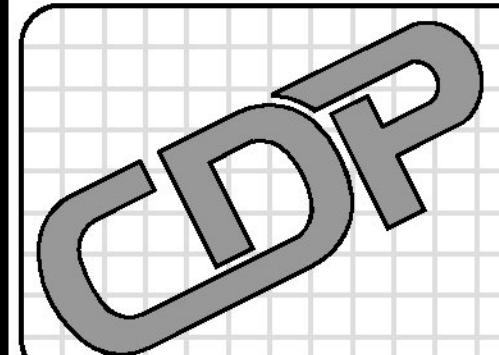

CIVIL DESIGN PROFESSIONALS

8609 LINDALE AVENUE SOUTH, SUITE 200 BLOOMINGTON, MN 55420
 PHONE: (952) 303-5312 | FAX: (763) 392-1889 | WEBSITE: WWW.CDP.US.COM
 SITE SOLUTION PROFESSIONALS, INC. D.B.A. CIVIL DESIGN PROFESSIONALS

No	Date	Revision	By
1	2/02/2016	REVISE BLOCK AND QUANTITIES	TPH
2			
3			
4			
5			
6			

Designed By
TPH
Scale
1" = 10'
Date
JAN 28, 2016

Project
WAITSFIELD BR 013-4(39)
WAITSFIELD, VERMONT
Title
WALL 1 ELEVATION

Registration No
8619
Project No
15-0789
Sheet No
6.00



MICHAEL R. JOHNSON, P.E. Date 2/2/16