


- * (2) - 1 1/2" LIFTS OF TYPE IVS OR
- (3) - 1 1/2" LIFTS OF TYPE IVS

TYPICAL BRIDGE SECTION
SCALE 1/2" = 1'-0"

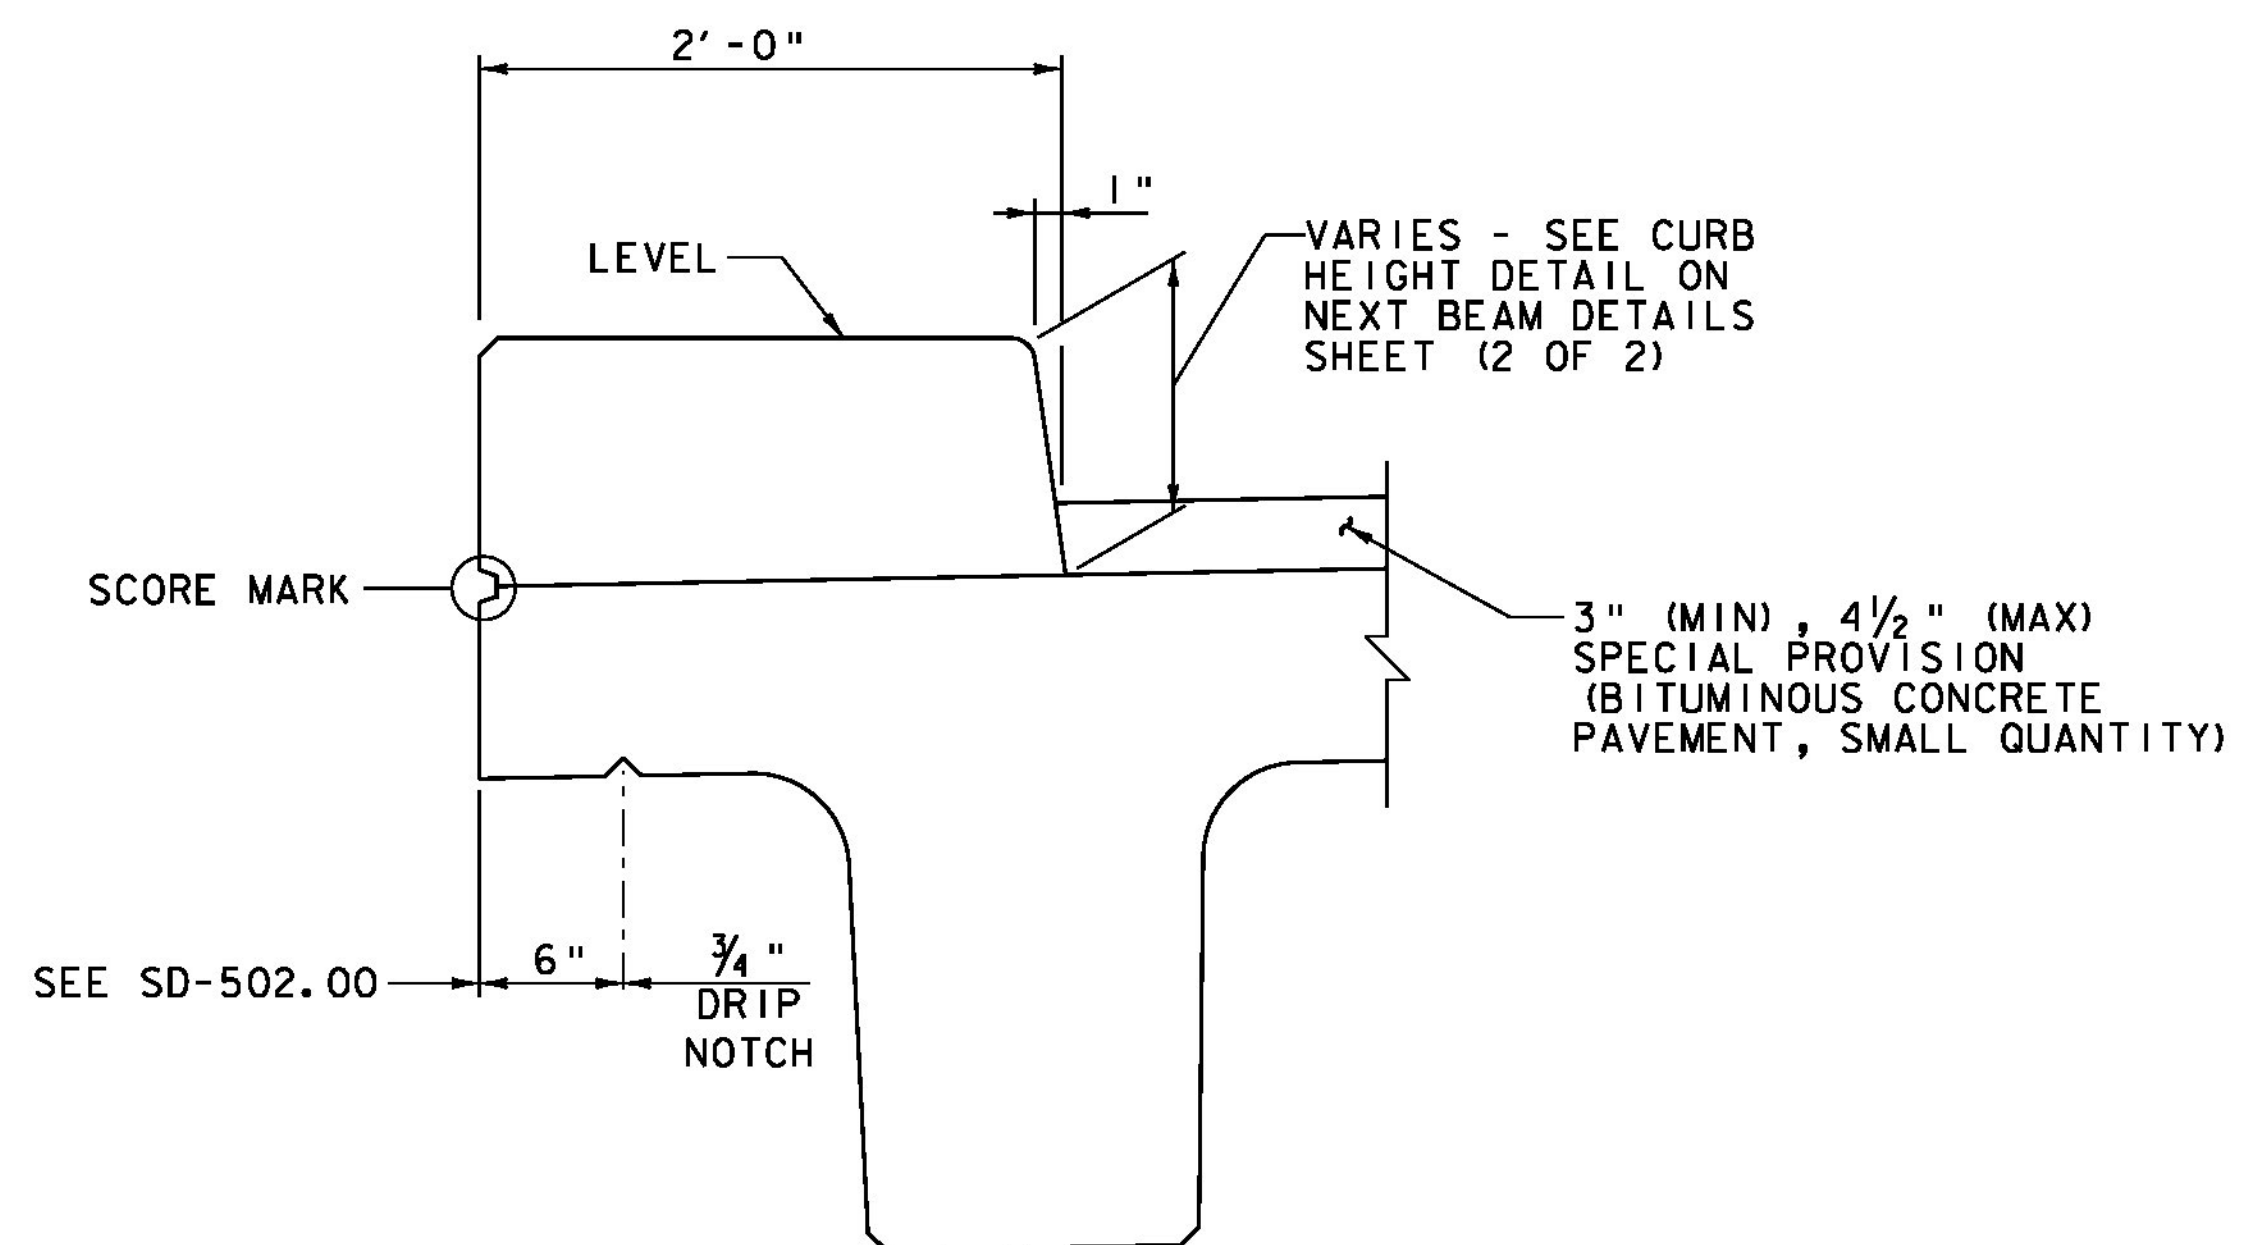

FASCIA DETAIL
SCALE 1/2" = 1'-0"

NOTE: COSTS FOR PRECAST CURB ON BRIDGE TO BE INCLUDED IN THE UNIT PRICE BID FOR ITEM 900.640, "SPECIAL PROVISION (PRESTRESSED CONCRETE NEXT D BEAMS) (NEXT 28D)".

PROJECT NAME:	CASTLETON
PROJECT NUMBER:	BRF 015-2(10)
FILE NAME:	z12bi38typ.dgn
PROJECT LEADER:	S.E. BURBANK
DESIGNED BY:	E.A. FIALA
TYPICAL BRIDGE SECTION	
PLOT DATE:	9/19/2014
DRAWN BY:	E.A. FIALA
CHECKED BY:	S.E. BURBANK
SHEET	3 OF 82

