



DETAIL A
NOT TO SCALE

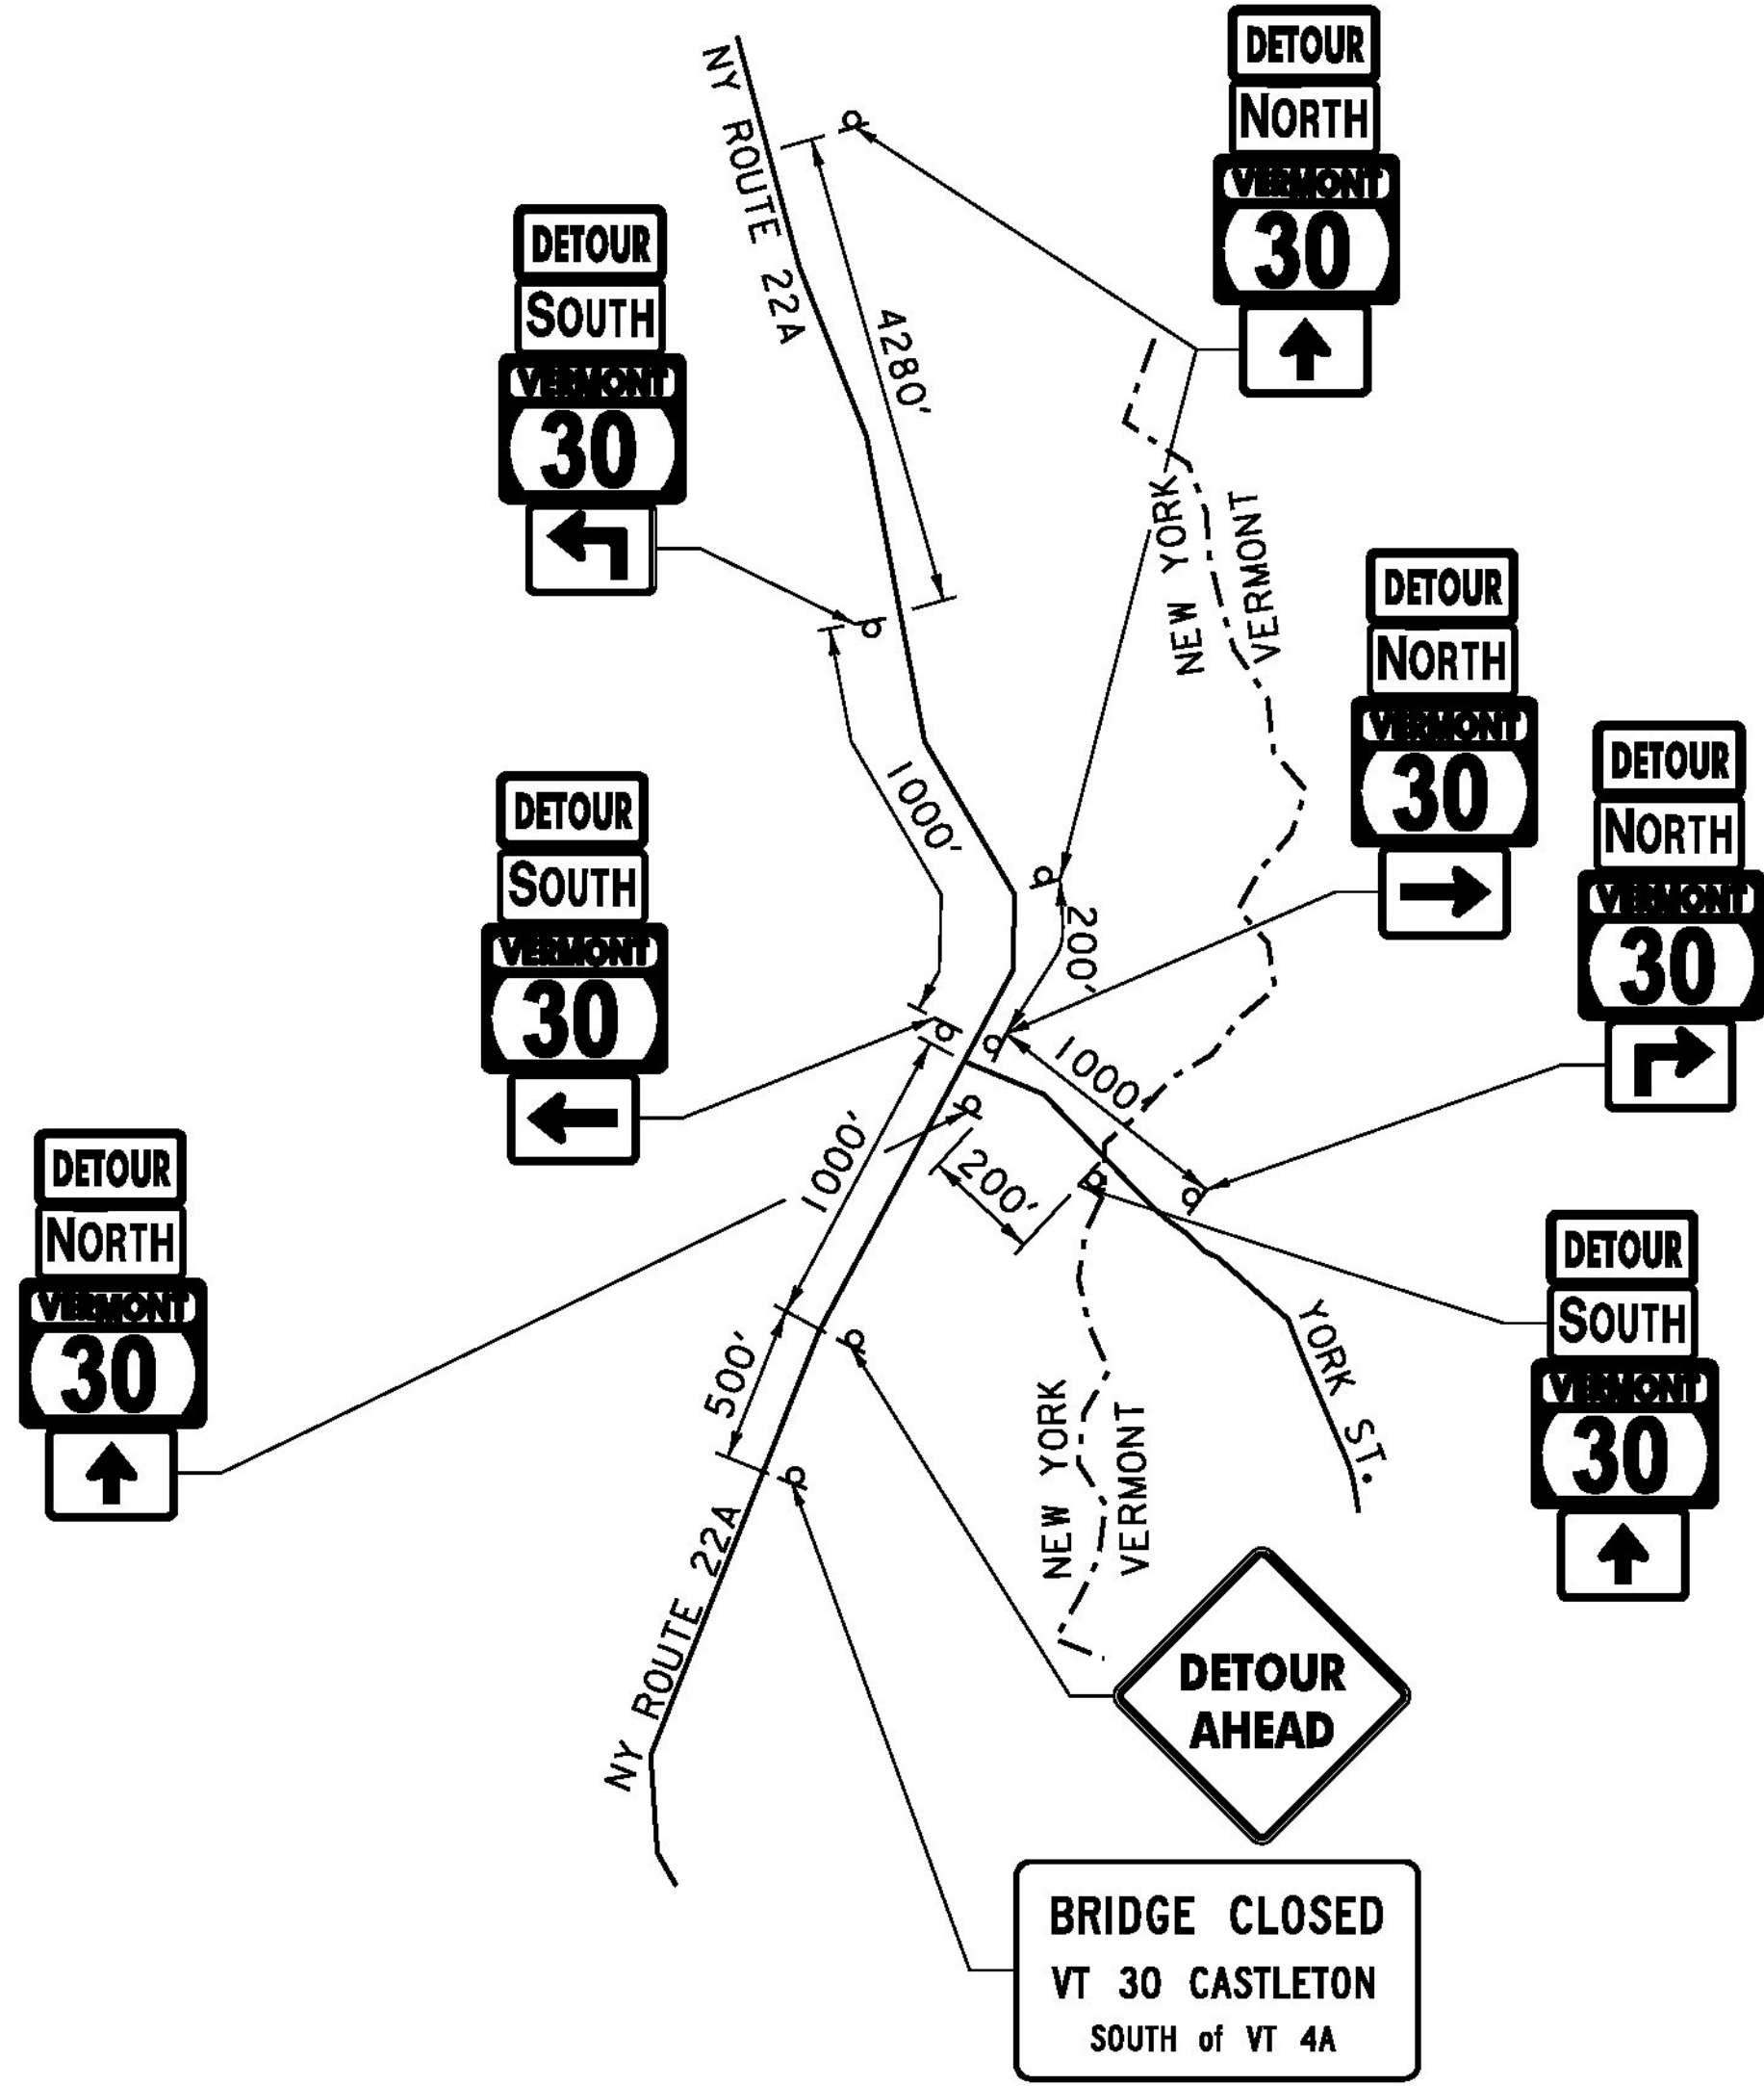

DETAIL B
NOT TO SCALE

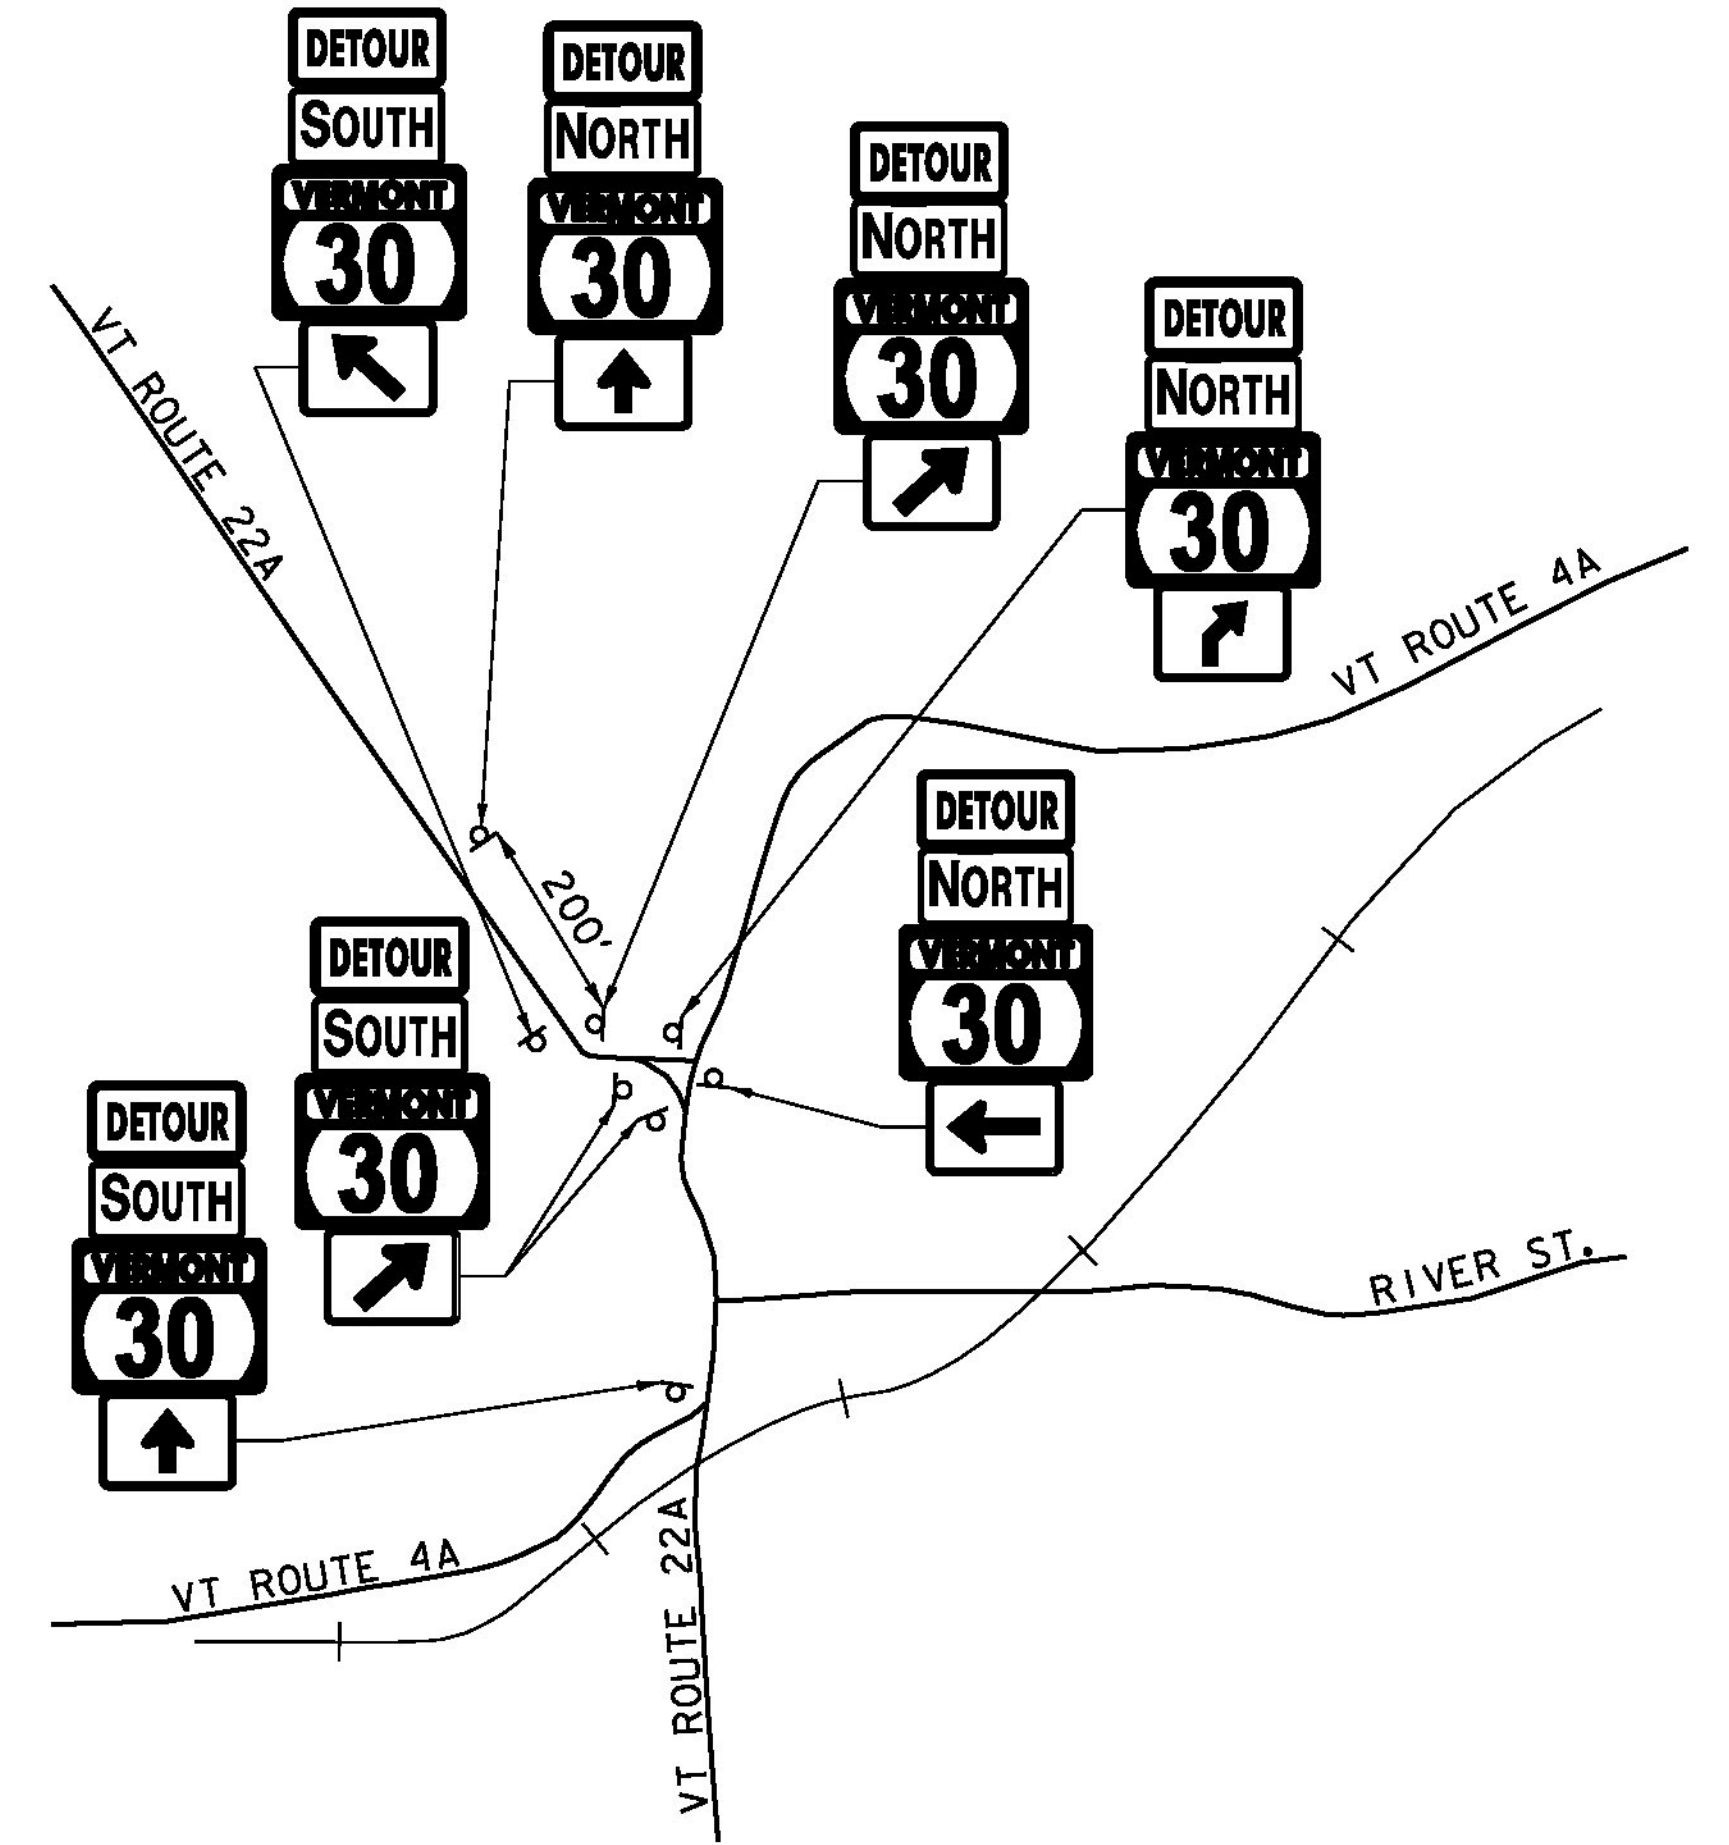

DETAIL C
NOT TO SCALE

NOTE:
1. ALL DISTANCES ARE APPROXIMATE AND MAY VARY IN FIELD.

PROJECT NAME: CASTLETON	
PROJECT NUMBER: BRF 015-2(10)	
FILE NAME: z12bi38+cp.dgn	PLOT DATE: 9/19/2014
PROJECT LEADER: S.E. BURBANK	DRAWN BY: D.A. GINGRAS
DESIGNED BY: D.A. GINGRAS	CHECKED BY: S.E. BURBANK
TRAFFIC CONTROL PLAN (2 OF 6)	SHEET 26 OF 82

