

SKEWED END DETAIL


SCALE 1 1/2" = 1'-0"

NOTE:

1. BARS IN DECK FLANGE OMITTED FOR CLARITY.
2. TRANSVERSE REINFORCING IN THE DECK SHALL BE PLACED PARALLEL TO THE SKEW.

NOTE:

- NF = NEAR FACE
- FF = FAR FACE
- EF = EACH FACE
- ▲ = CUT TO FIT IN FIELD
- 3" CLEAR, UNLESS OTHERWISE SPECIFIED ON THE PLANS.
- 2'-2" BAR LAP UNLESS OTHERWISE SPECIFIED ON THE PLANS.

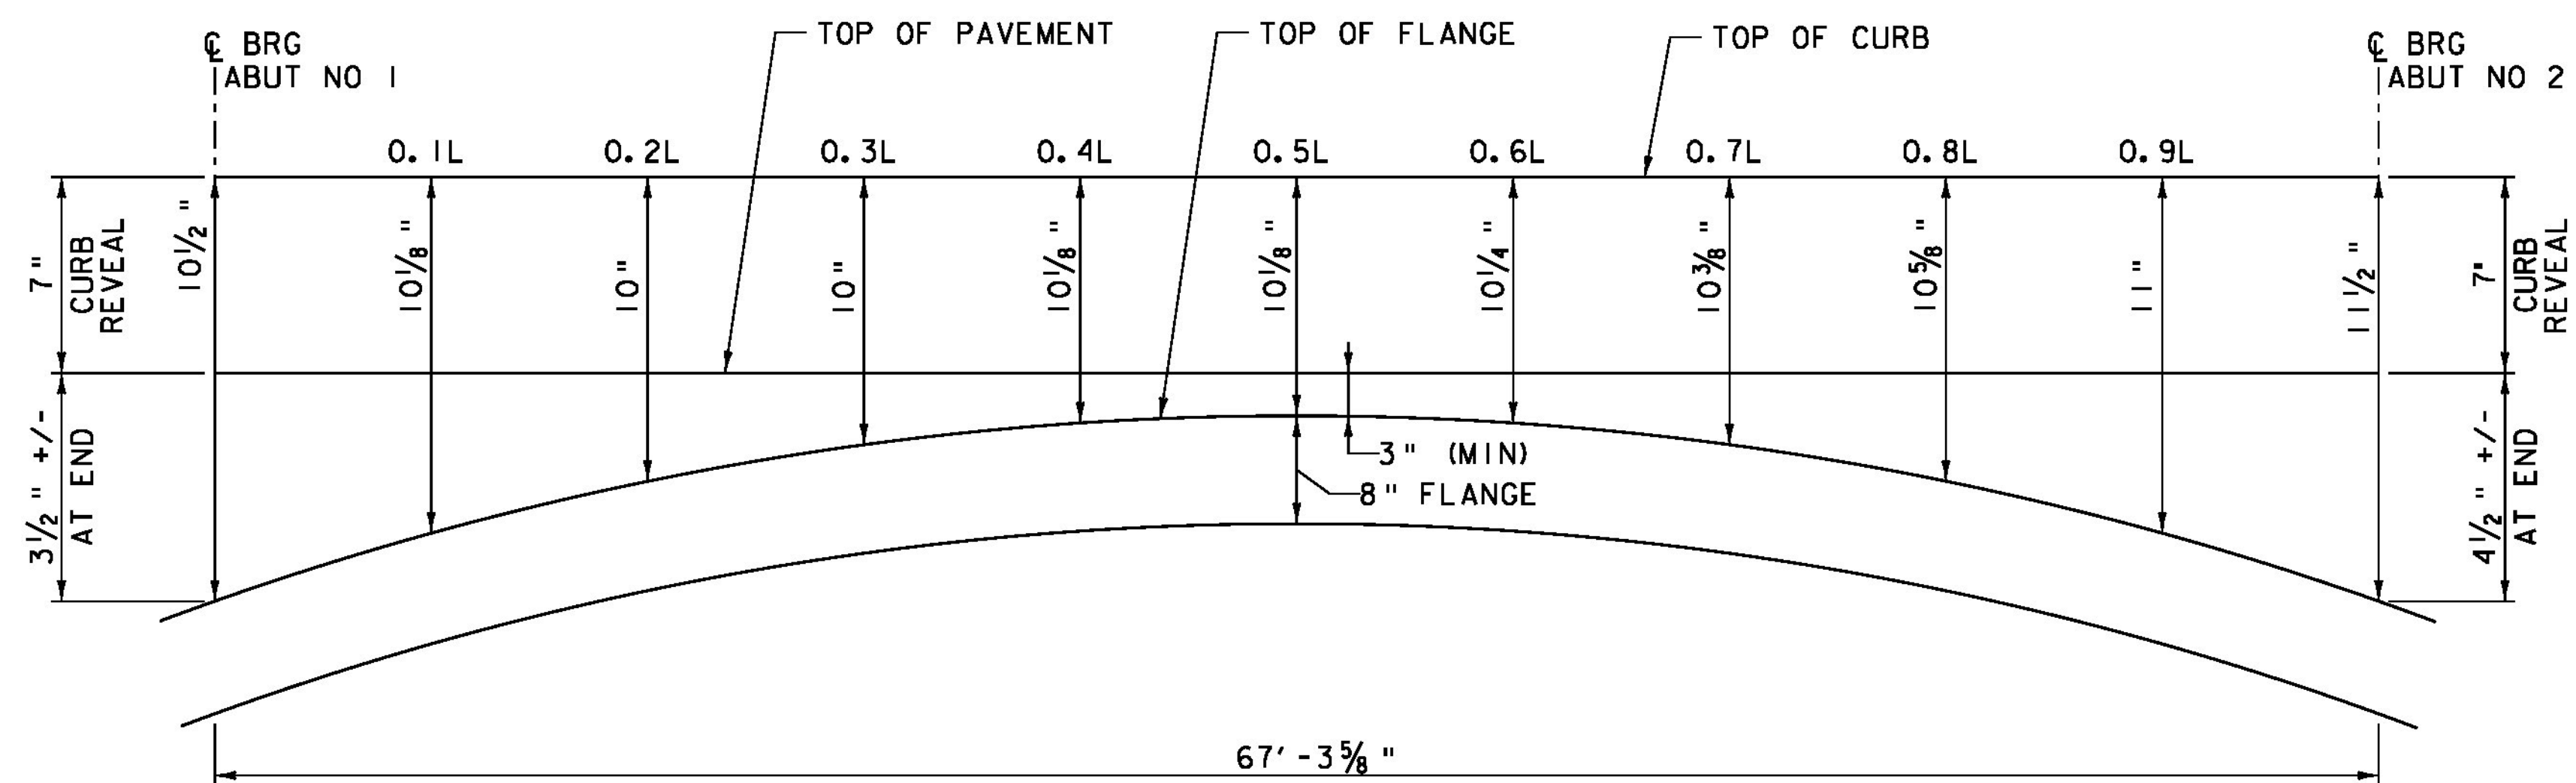

CURB HEIGHT DETAIL

NOT TO SCALE
(BEAM 1 SHOWN, BEAM 4 SIMILAR BY 180° ROTATION)

PROJECT NAME: CASTLETON	PLOT DATE: 9/19/2014
PROJECT NUMBER: BRF 015-2(10)	DRAWN BY: M.C. SCOTT
FILE NAME: z12b138sup.dgn	CHECKED BY: S.E. BURBANK
PROJECT LEADER: S.E. BURBANK	SHEET 43 OF 82
DESIGNED BY: E.A. FIALA	
NEXT BEAM DETAILS (2 OF 2)	

