



WINGWALL NO. 1 & 2 PLAN  
SCALE 3/4" = 1'-0"


NOTE:  
 NF = NEAR FACE  
 FF = FAR FACE  
 EF = EACH FACE  
 ▲ = CUT TO FIT IN FIELD  
 3" CLEAR, UNLESS OTHERWISE SPECIFIED ON THE PLANS.  
 2'-2" BAR LAP UNLESS OTHERWISE SPECIFIED ON THE PLANS.

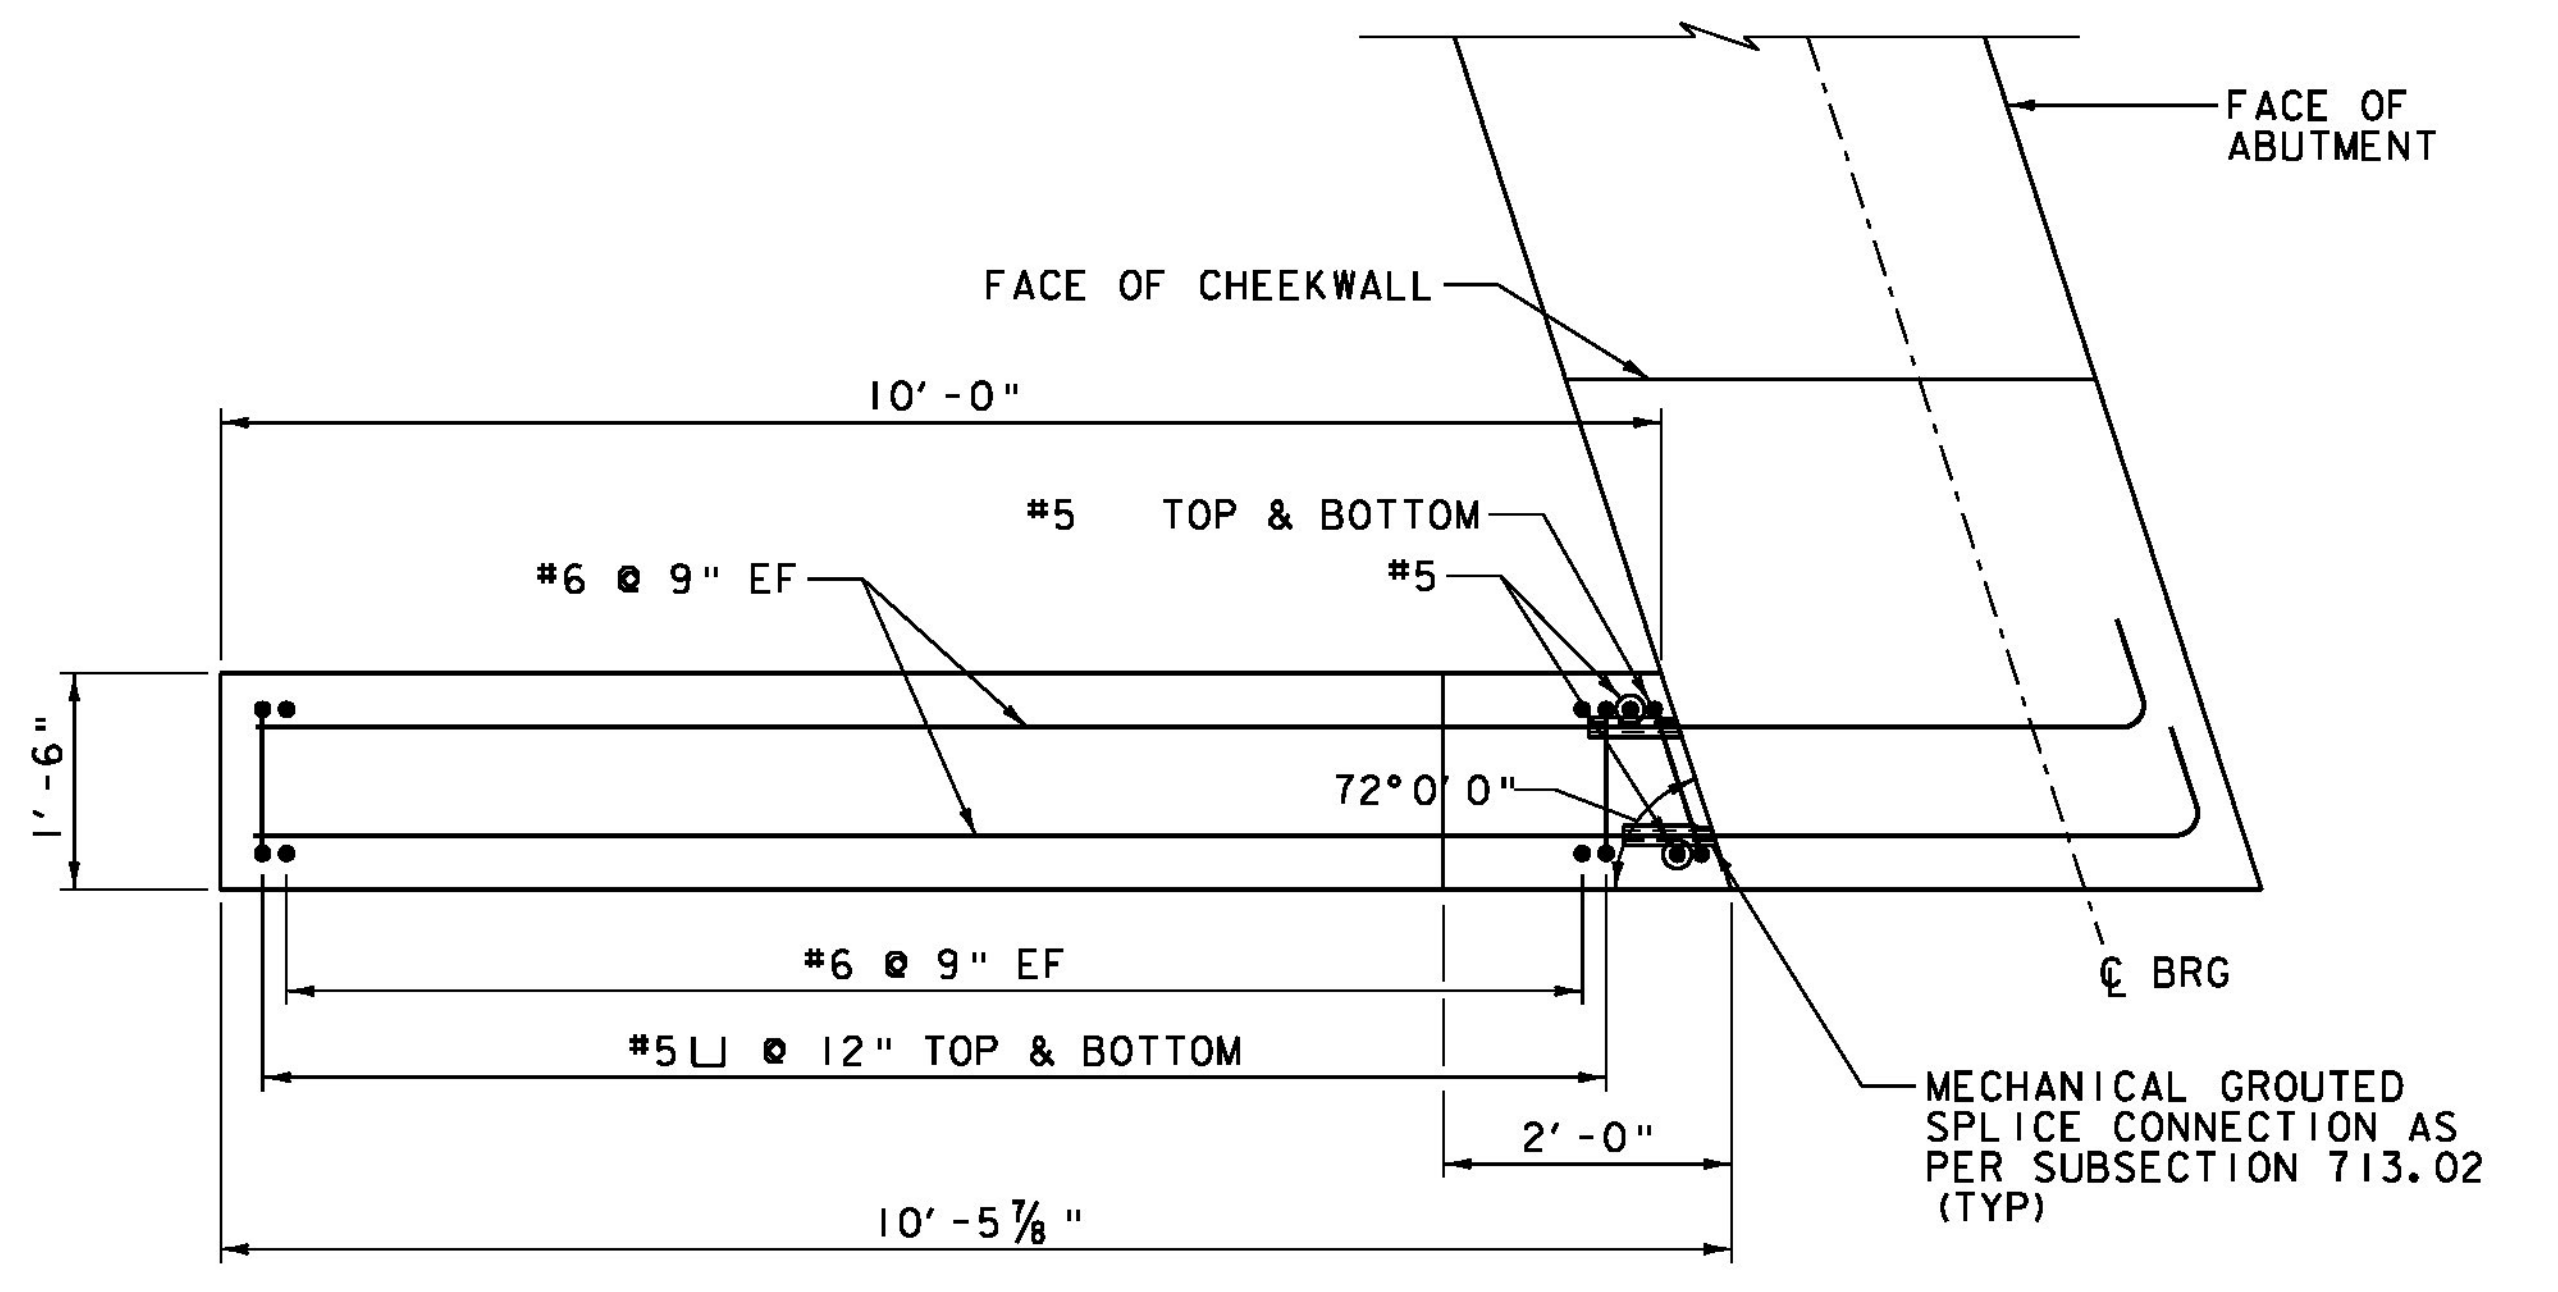


WINGWALL NO. 3 PLAN  
SCALE 3/4" = 1'-0"

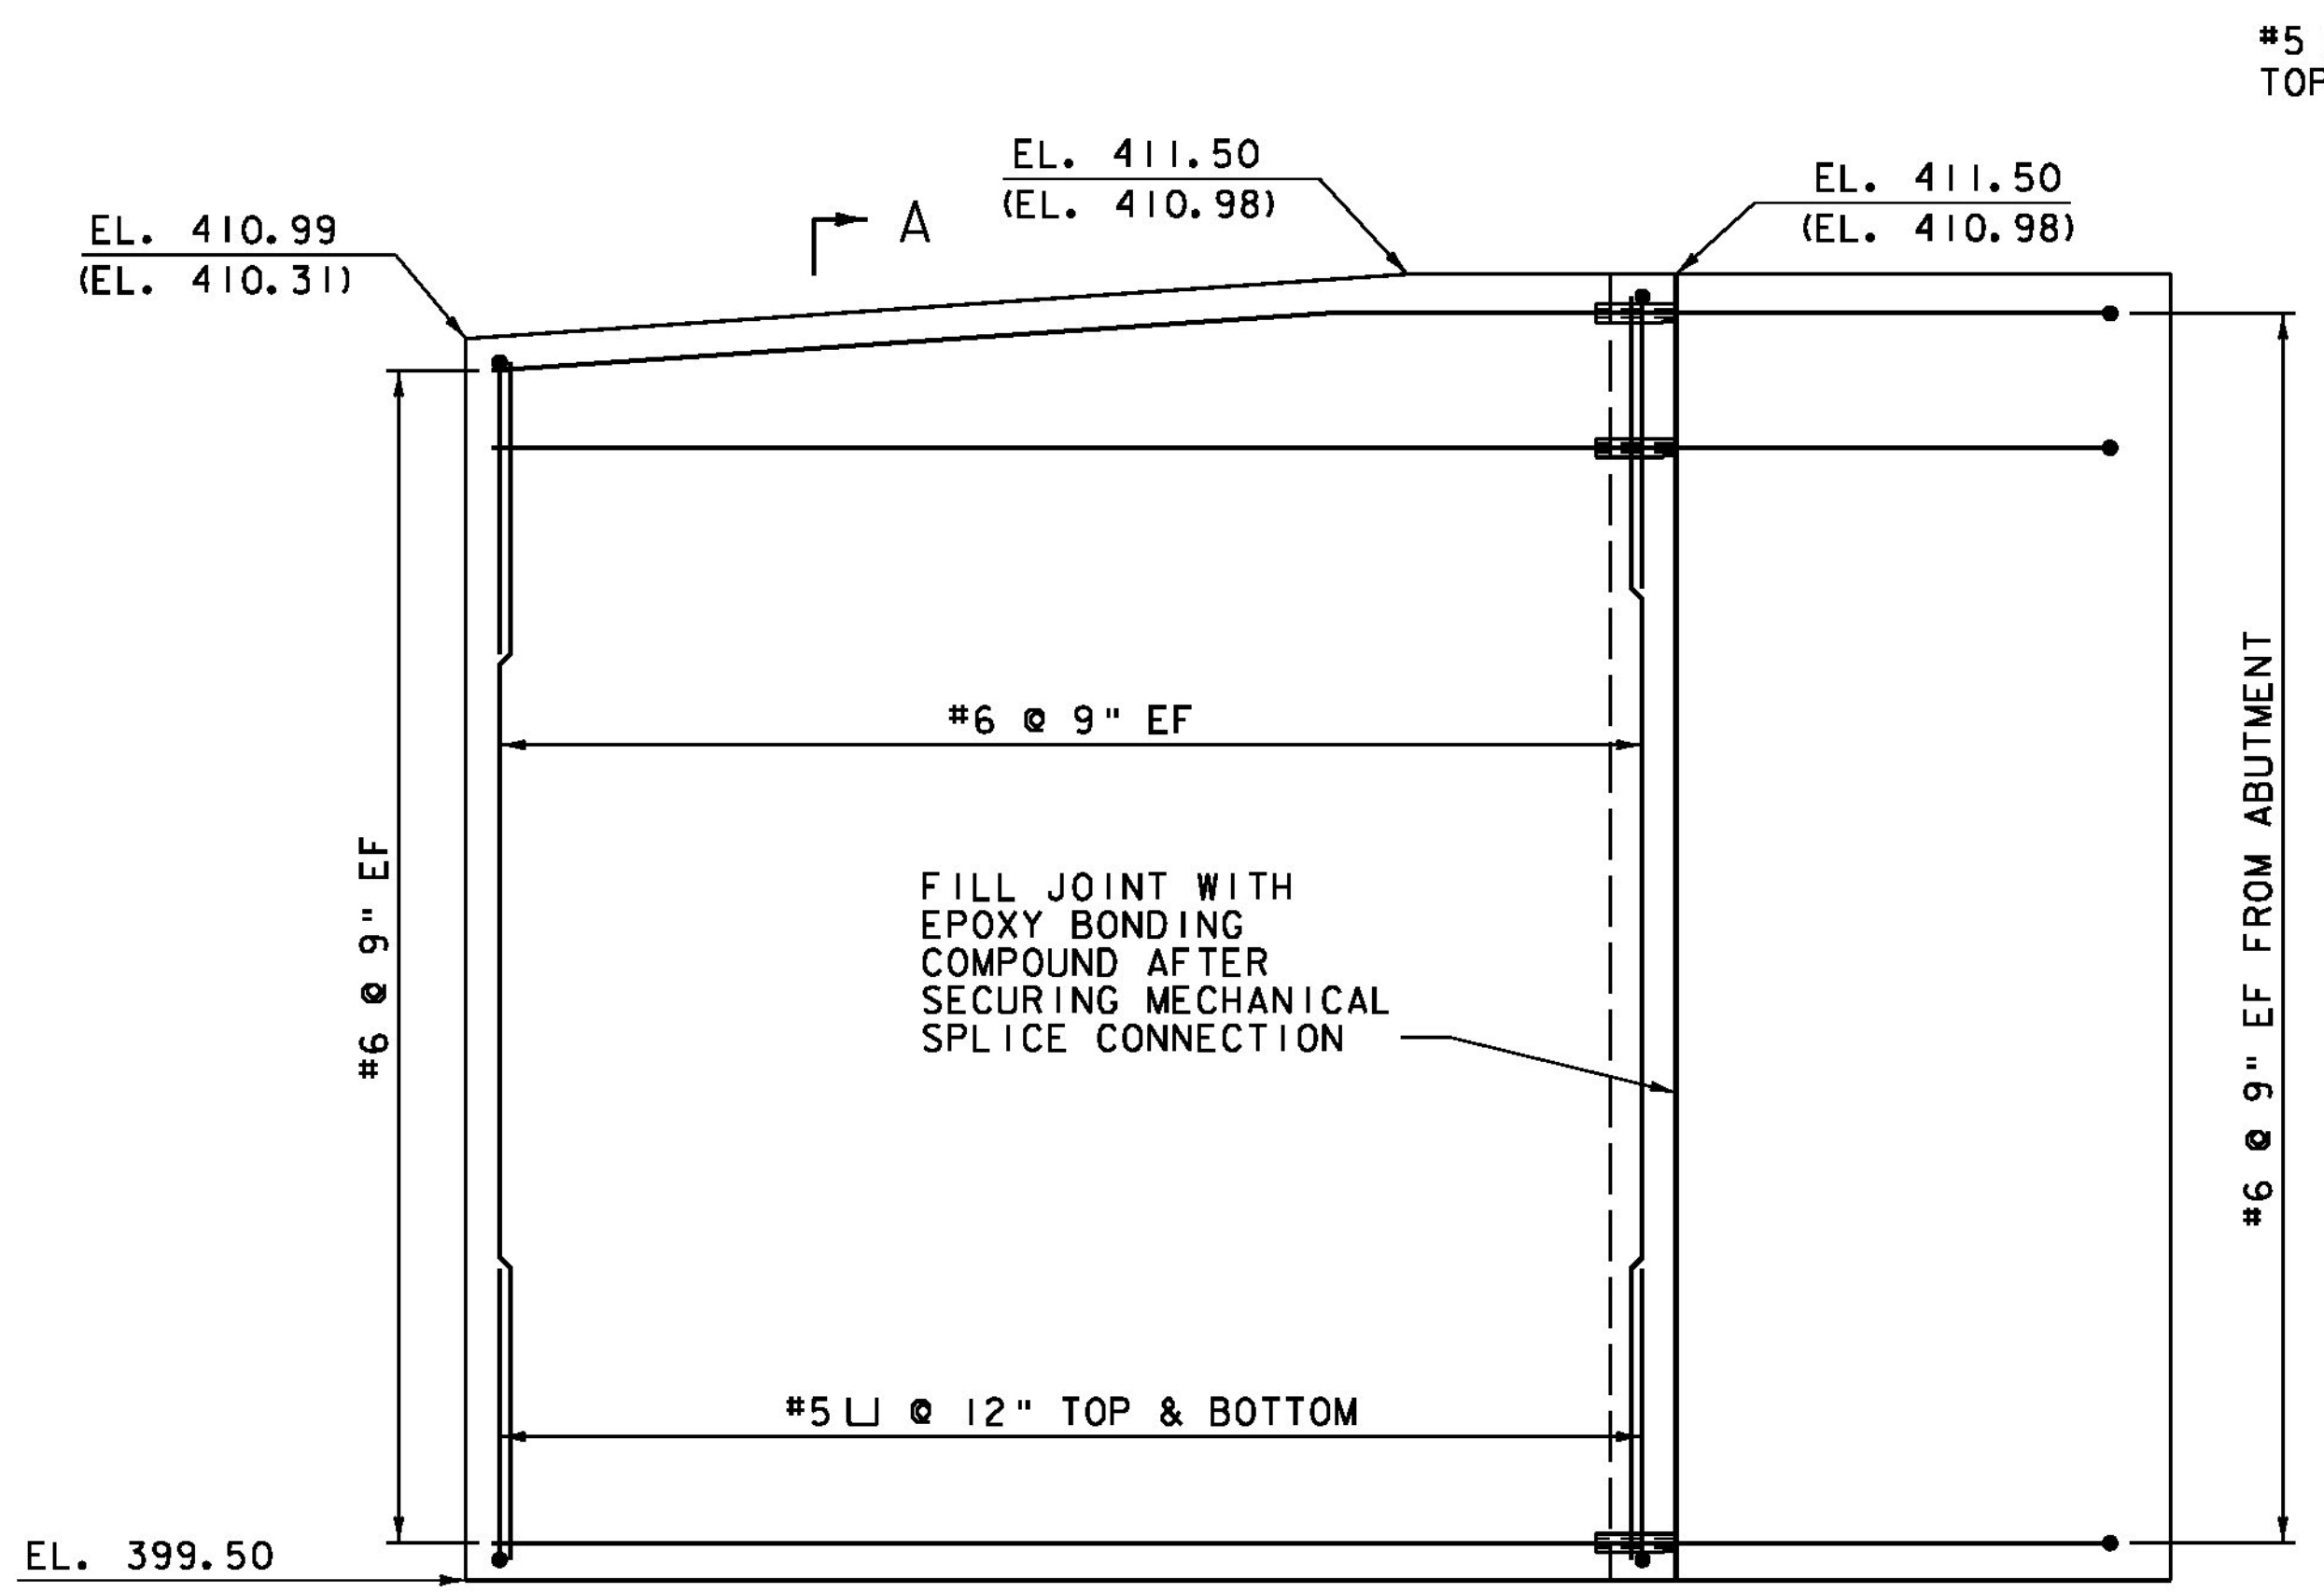

WINGWALL NO. 2 ELEVATION  
(WINGWALL NO. 1 ELEVATIONS SHOWN IN PARENTHESIS)  
SCALE 3/4" = 1'-0"

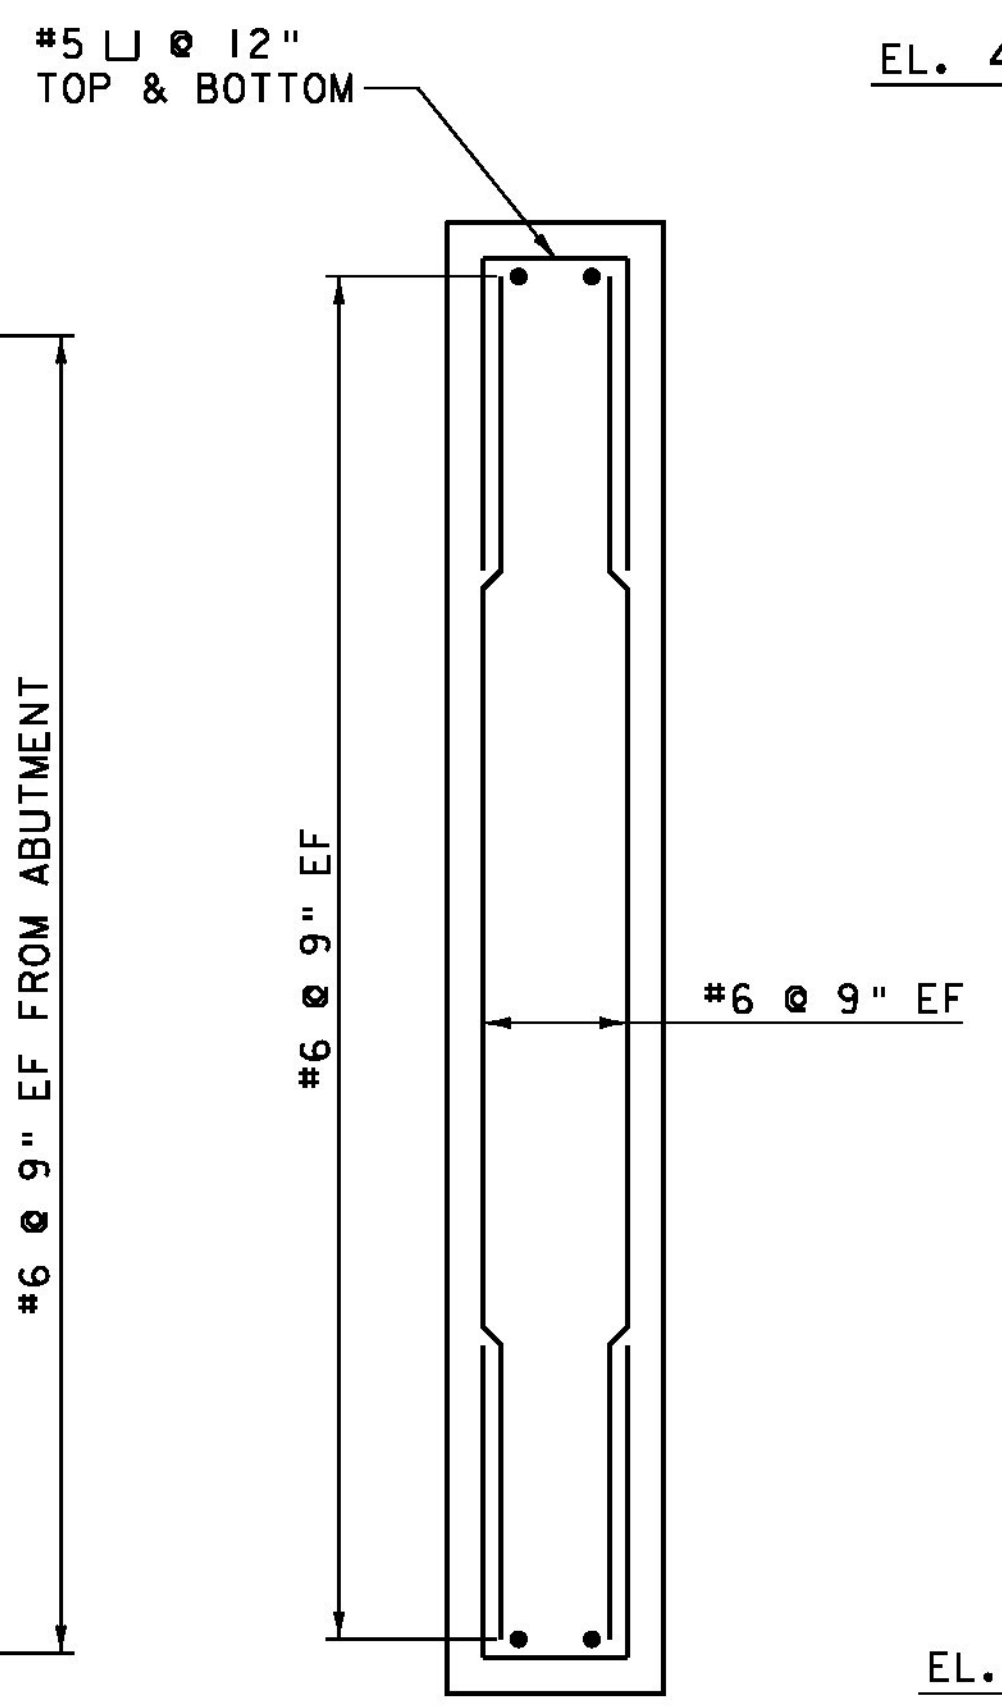

SECTION A-A  
SCALE 3/4" = 1'-0"

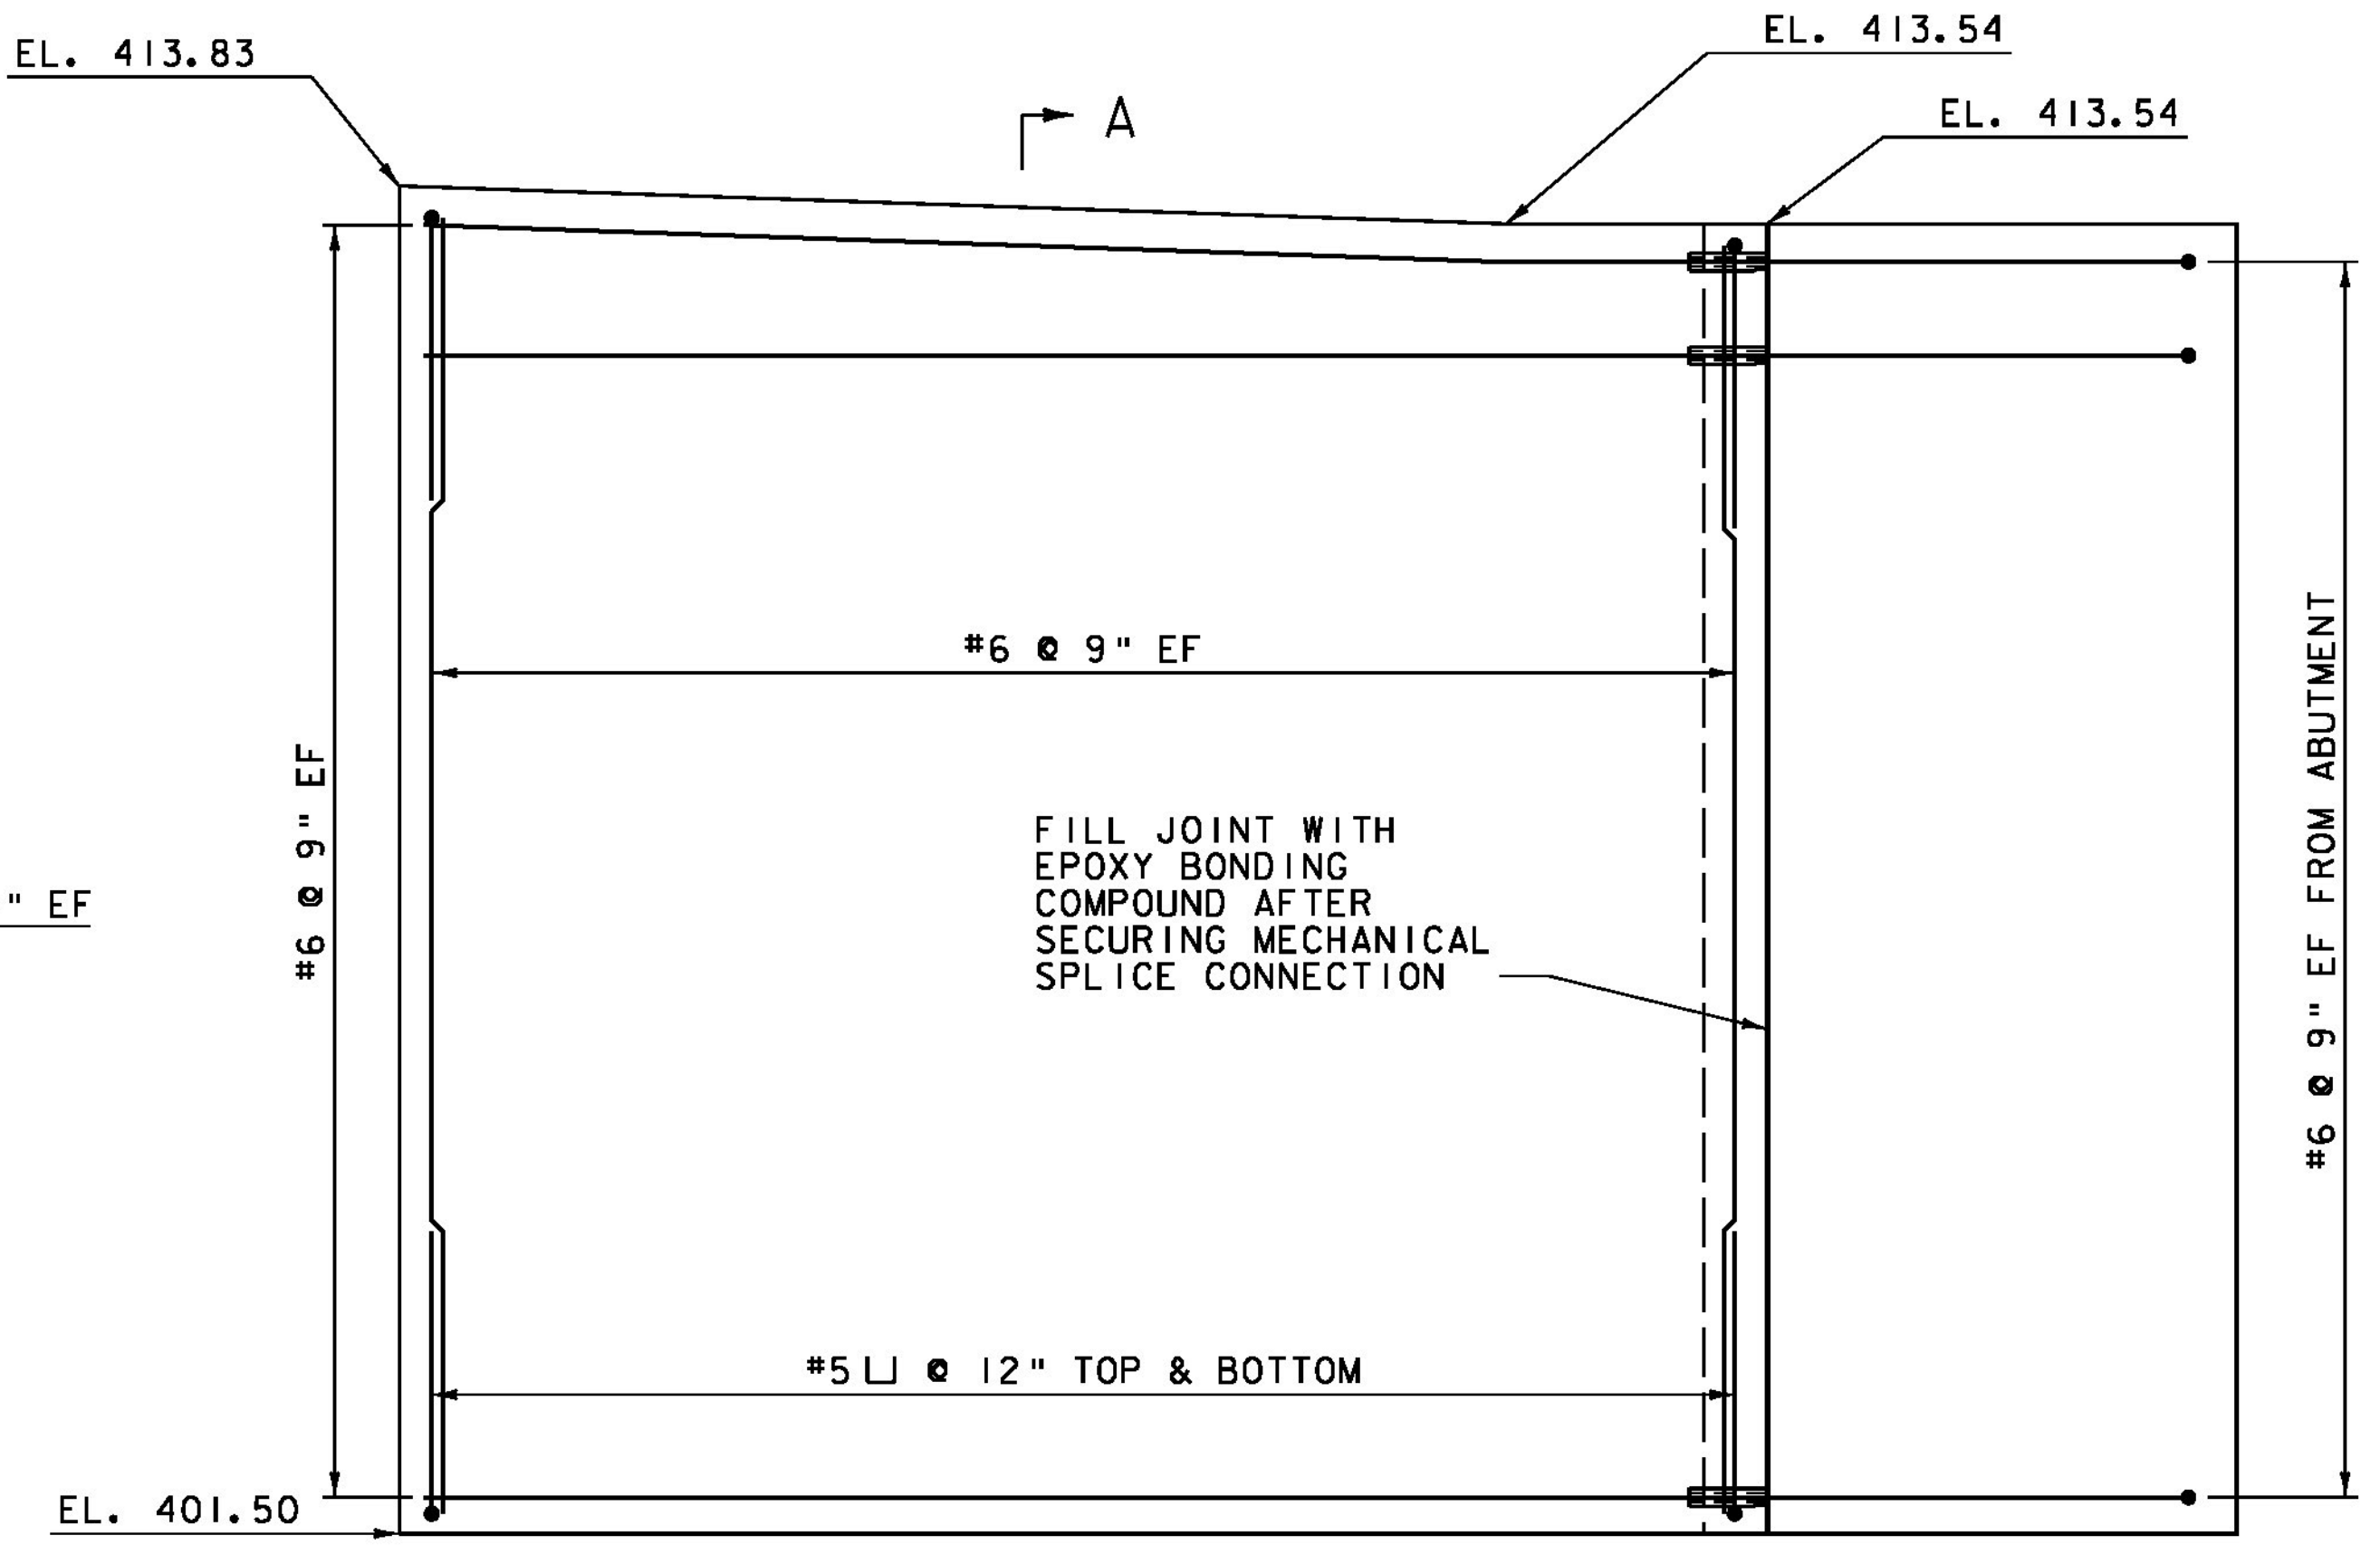

WINGWALL NO. 3 ELEVATION  
SCALE 3/4" = 1'-0"

NOTE: SEE WINGWALL NOTES ON NEXT SHEET.



PROJECT NAME: CASTLETON	PLOT DATE: 9/19/2014
PROJECT NUMBER: BRF 015-2(10)	DRAWN BY: E.A. FIALA
FILE NAME: z12b138sub.dgn	CHECKED BY: S.E. BURBANK
PROJECT LEADER: S.E. BURBANK	SHEET 52 OF 82
DESIGNED BY: E.A. FIALA	
WINGWALL DETAILS (1 OF 2)	