



BRIDGE END DETAIL CLOSURE POUR  
SCALE: 1" = 1'-0"

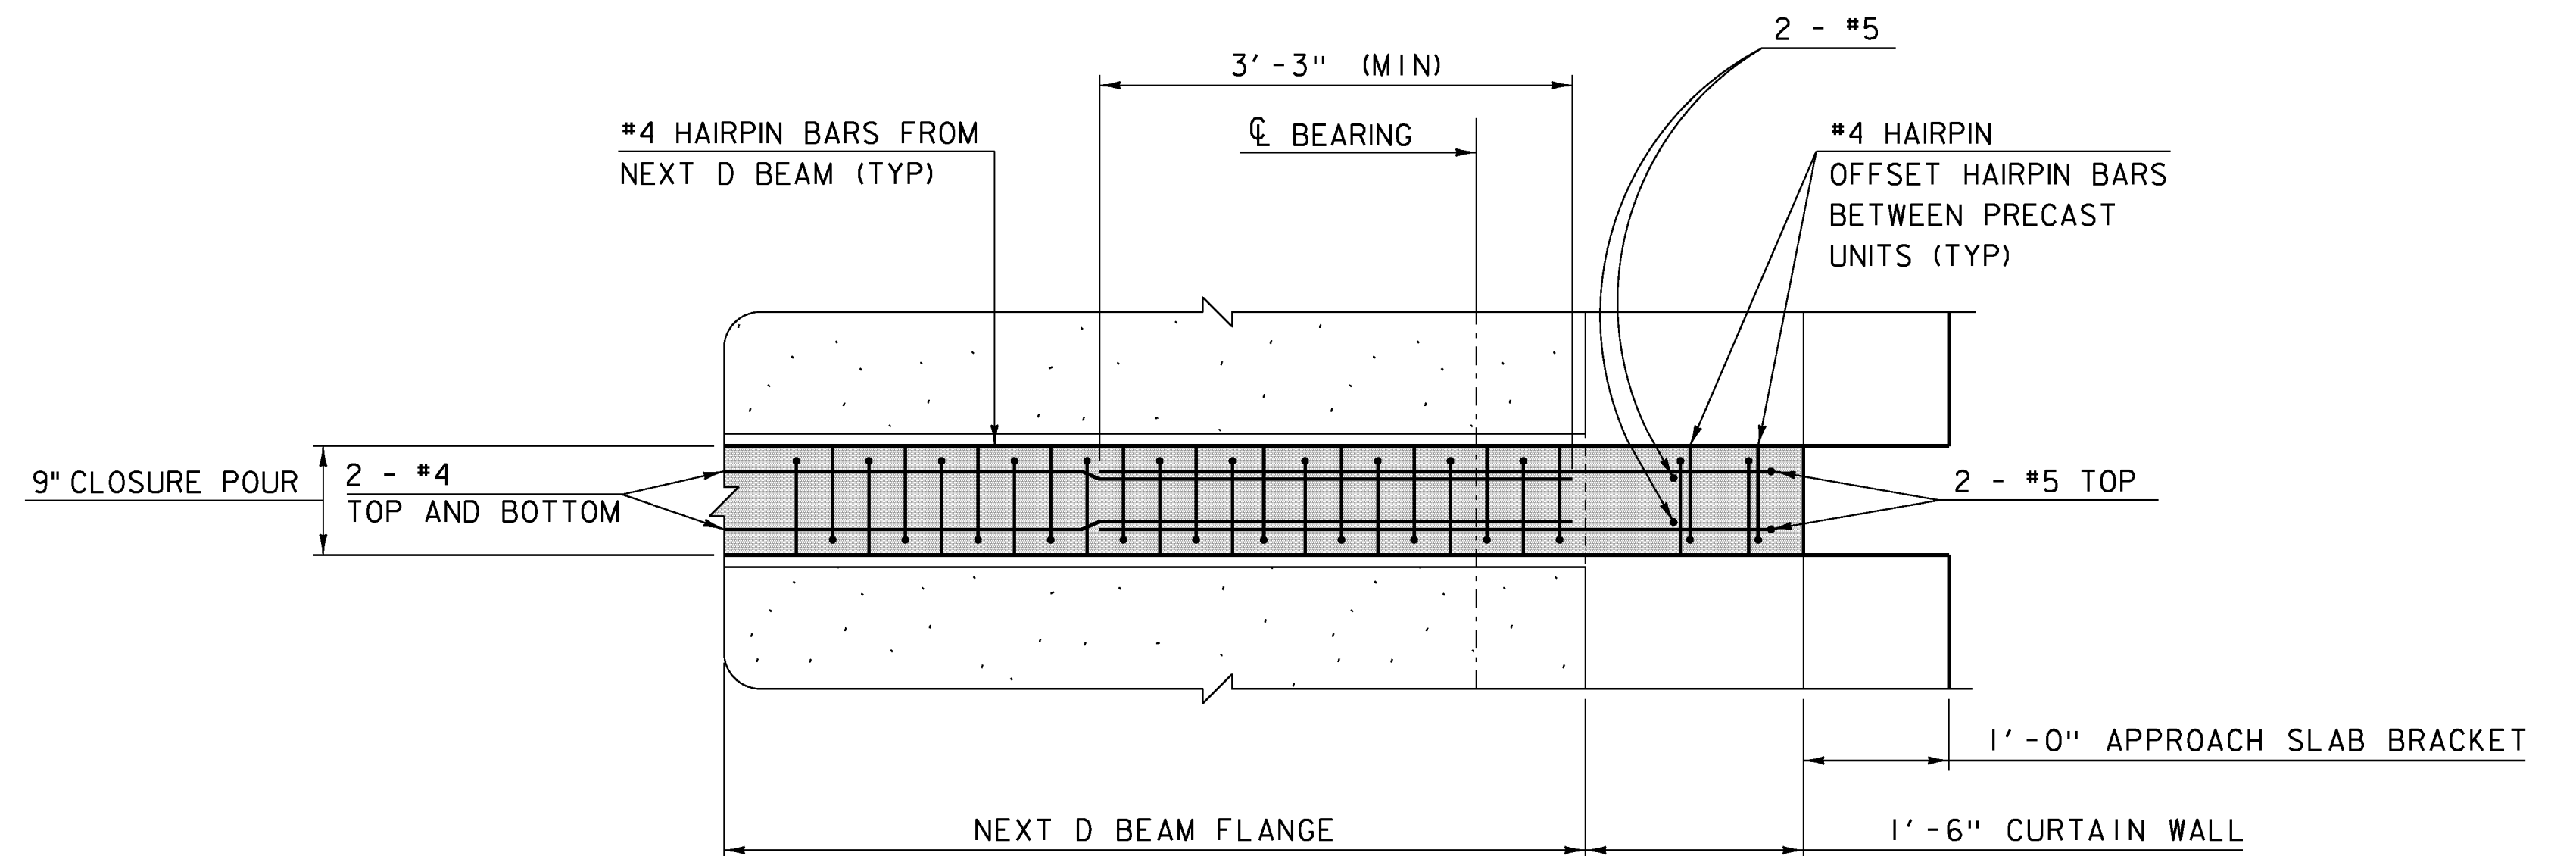


BRIDGE END DETAIL CLOSURE POUR LAYOUT  
SCALE: 1" = 1'-0"

NOTE: SEE "BRIDGE END TYPICAL 2" FOR "BRIDGE END DETAIL CLOSURE POUR BACK".

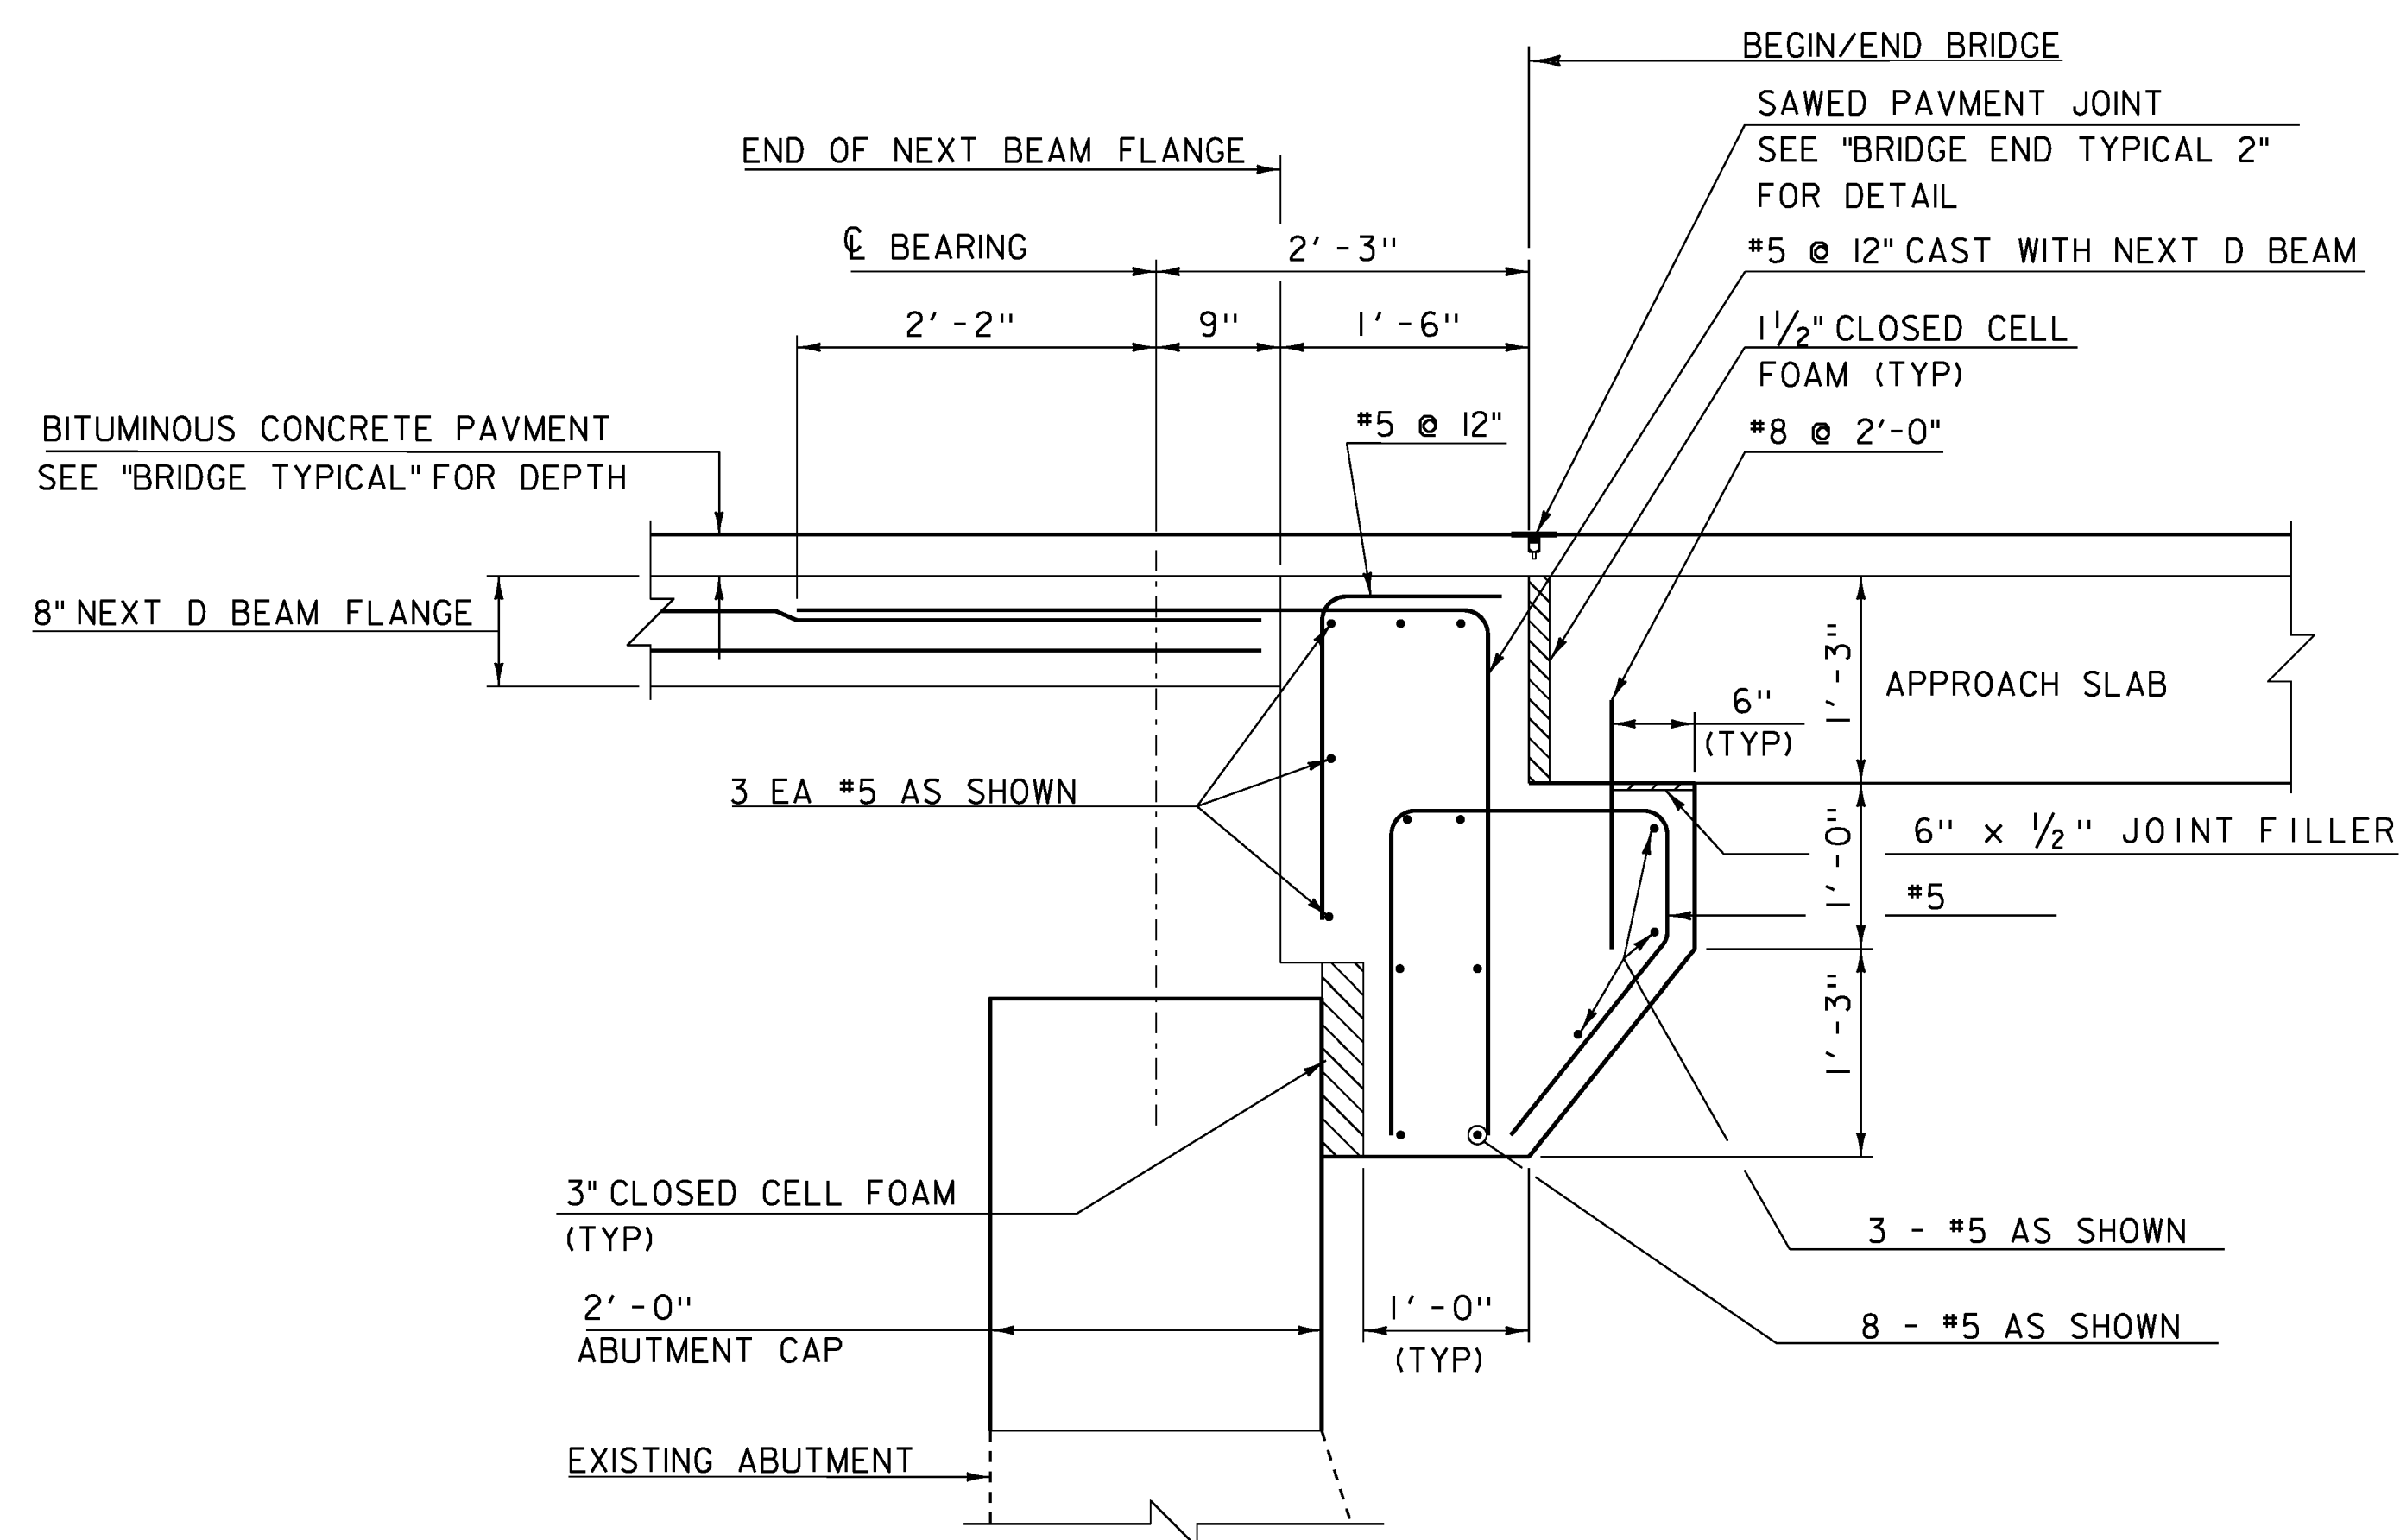

SECTION A - A  
SCALE: 1" = 1'-0"

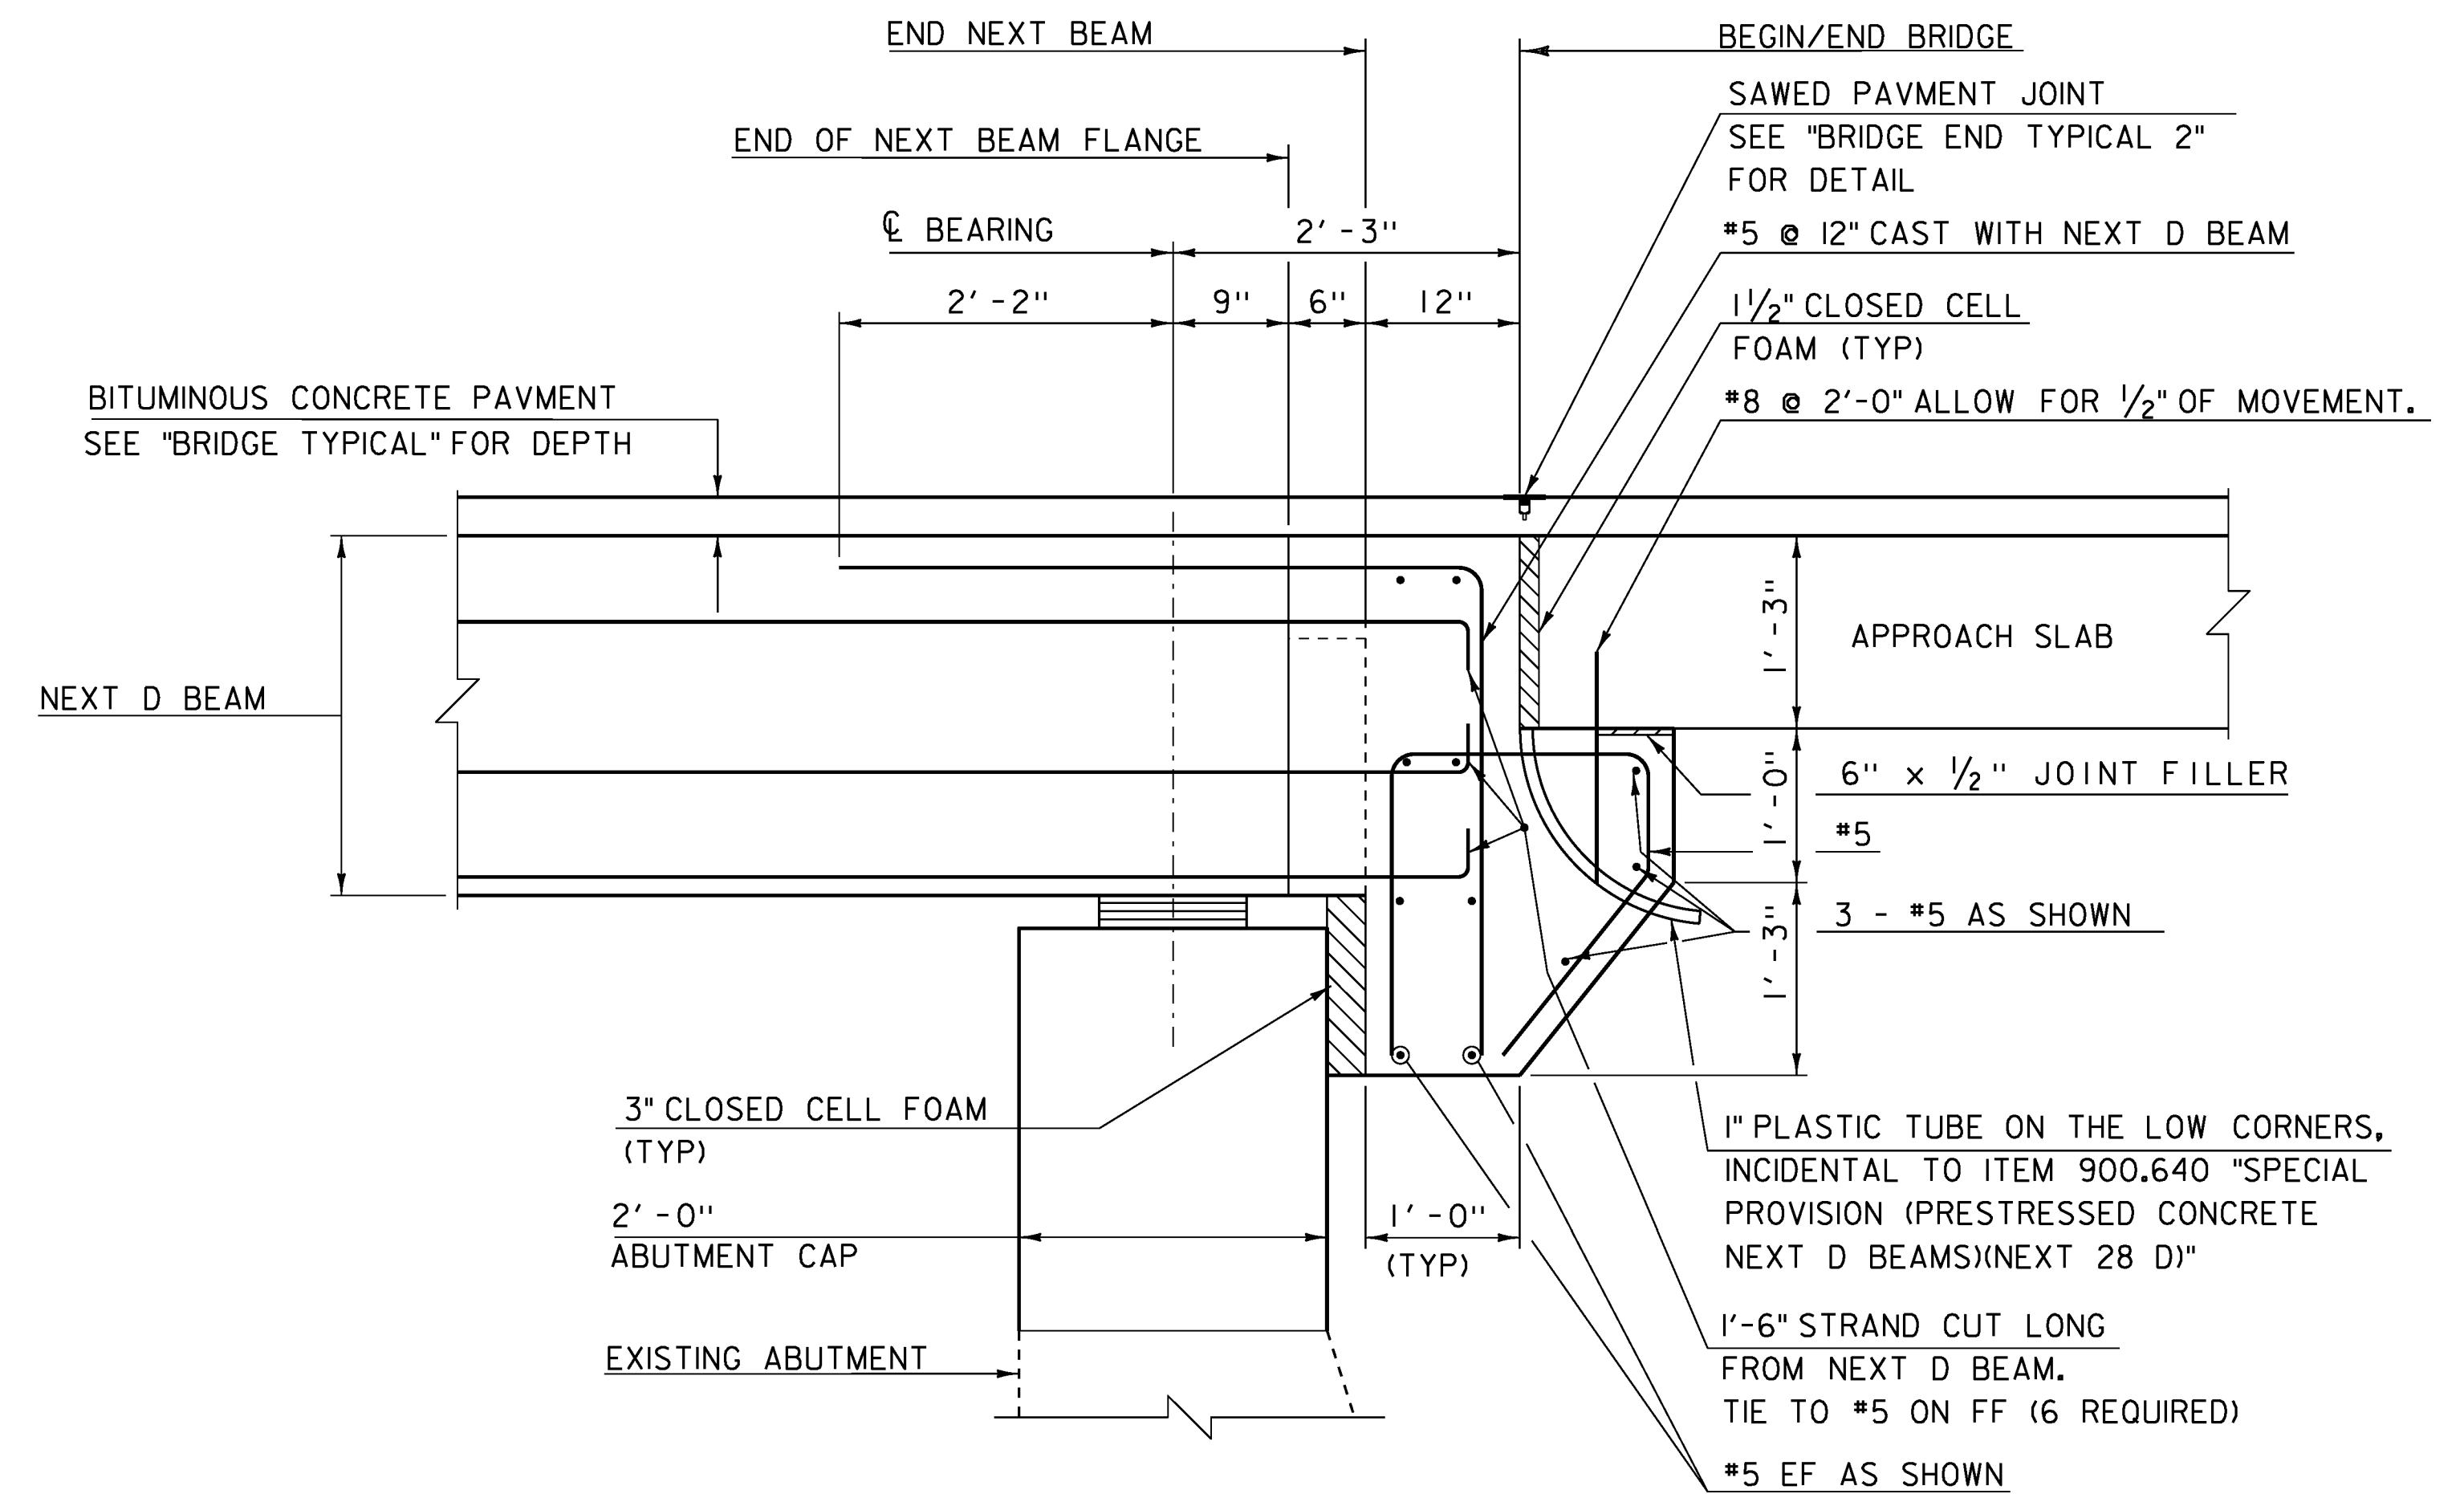

SECTION B - B  
SCALE: 1" = 1'-0"

NOTE:

- NF = NEAR FACE
- FF = FAR FACE
- EF = EACH FACE
- 3" CLEAR, UNLESS OTHERWISE SPECIFIED ON THE PLANS.
- 2'-7" BAR LAP UNLESS OTHERWISE SPECIFIED ON THE PLANS.

PROJECT NAME: ANDOVER  
PROJECT NUMBER: BHF 016-1(29)

FILE NAME: sl2b140sup.dgn  
PROJECT LEADER: C. CARLSON  
DESIGNED BY: D. PETERSON  
BRIDGE END TYPICAL 1

PLOT DATE: 06-JAN-2015  
DRAWN BY: G. ROKES  
CHECKED BY: D. PETERSON  
SHEET 21 OF 48