


GROUT BAG PLACEMENT ABUTMENT #1 ELEVATION

SCALE 1/4" = 1'-0"

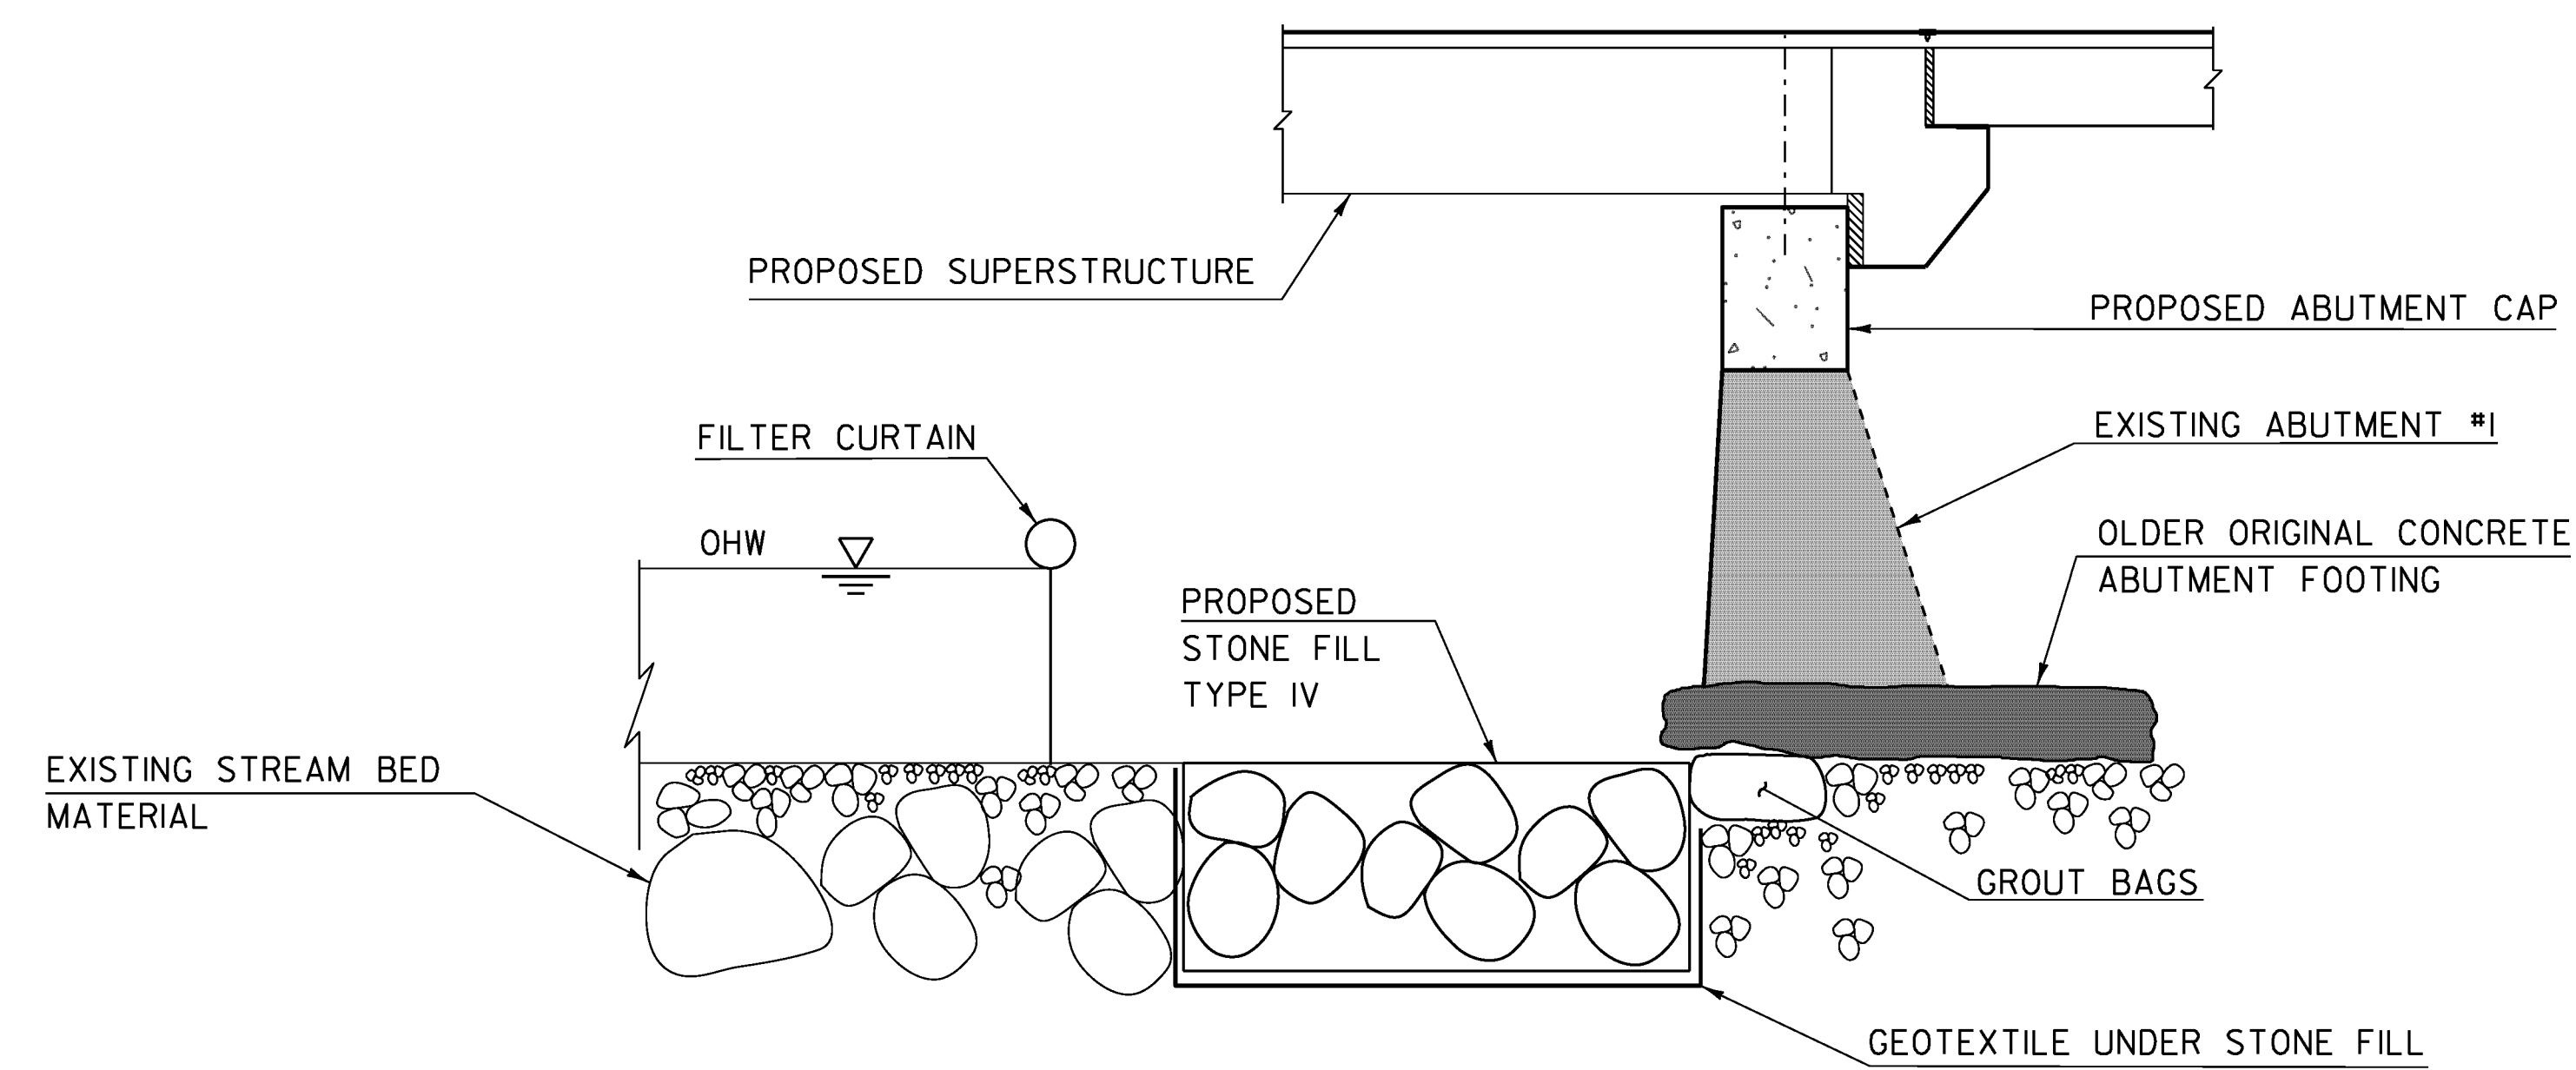

SECTION A-A

SCALE 1/4" = 1'-0"

NOTE: PAYMENT FOR FURNISHING AND PLACING GROUT BAGS WILL BE UNDER CONTRACT ITEM 900.640 SPECIAL PROVISION (GROUT BAGS).

PROJECT NAME: ANDOVER
PROJECT NUMBER: BHF 016-1(29)

FILE NAME: sl2b140xs.dgn
PROJECT LEADER: C. CARLSON
DESIGNED BY: D. PETERSON
GROUT BAG PLACEMENT

PLOT DATE: 06-JAN-2015
DRAWN BY: G. ROKES
CHECKED BY: D. PETERSON
SHEET 33 OF 48