

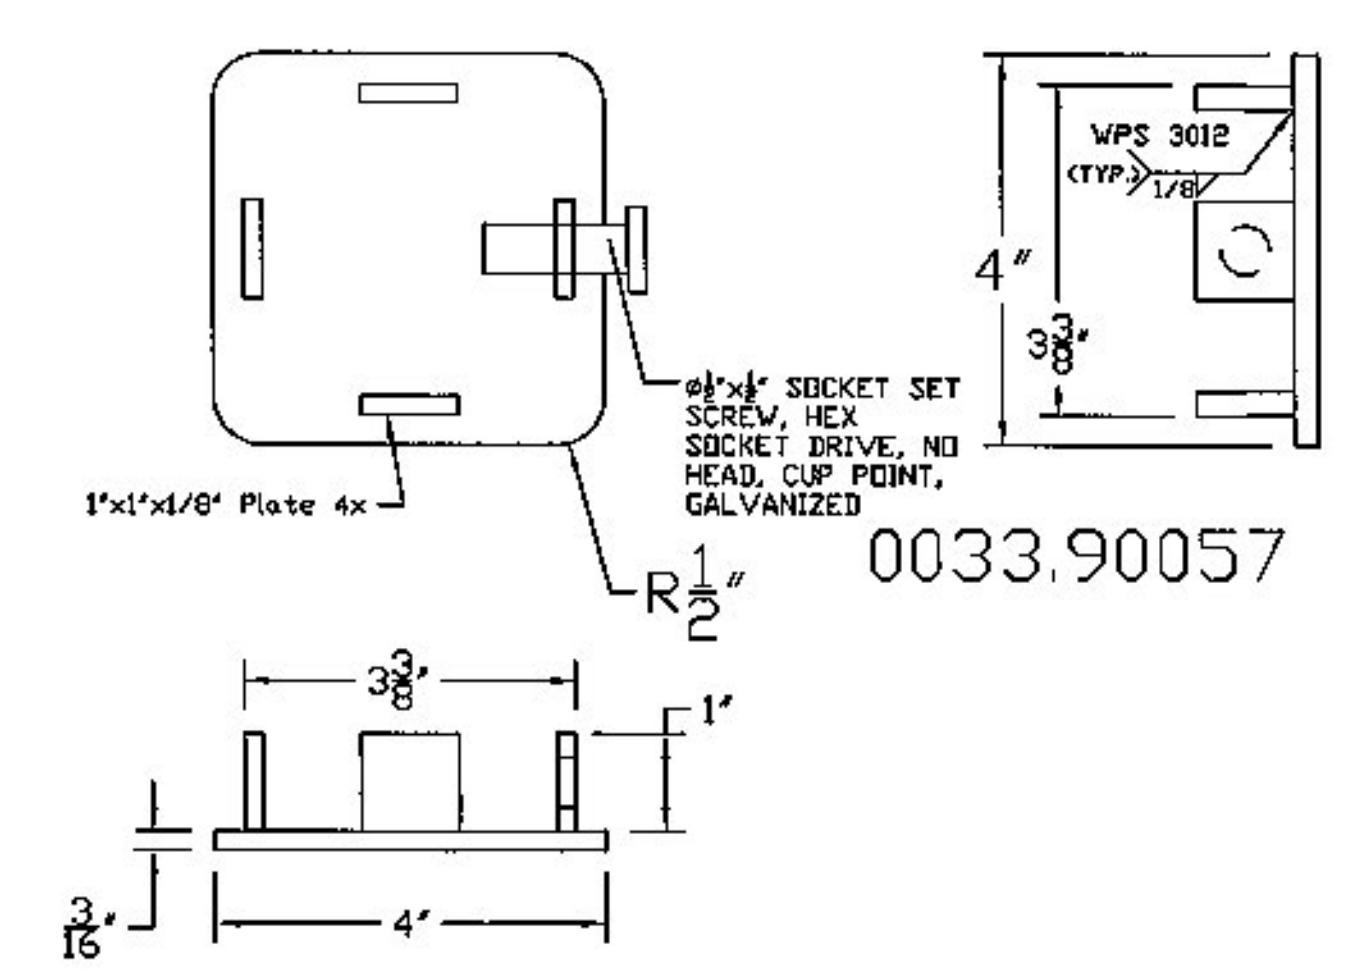



0033.90056

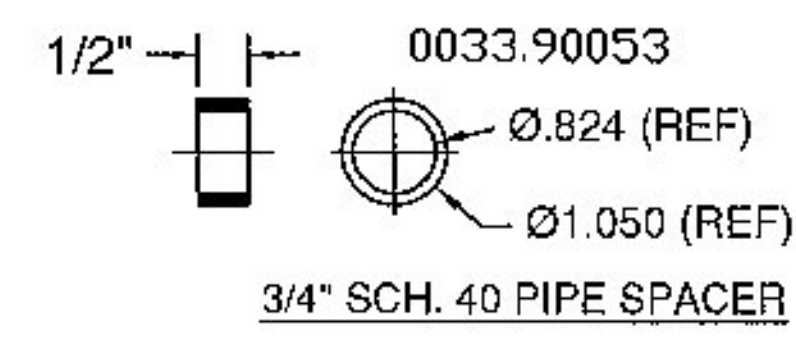


0033.90057

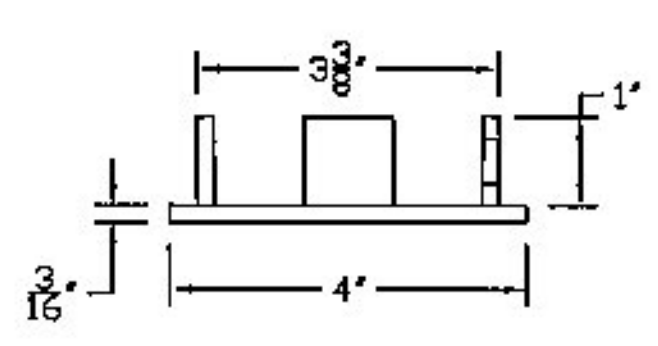

3/4" SCH. 40 PIPE SPACER

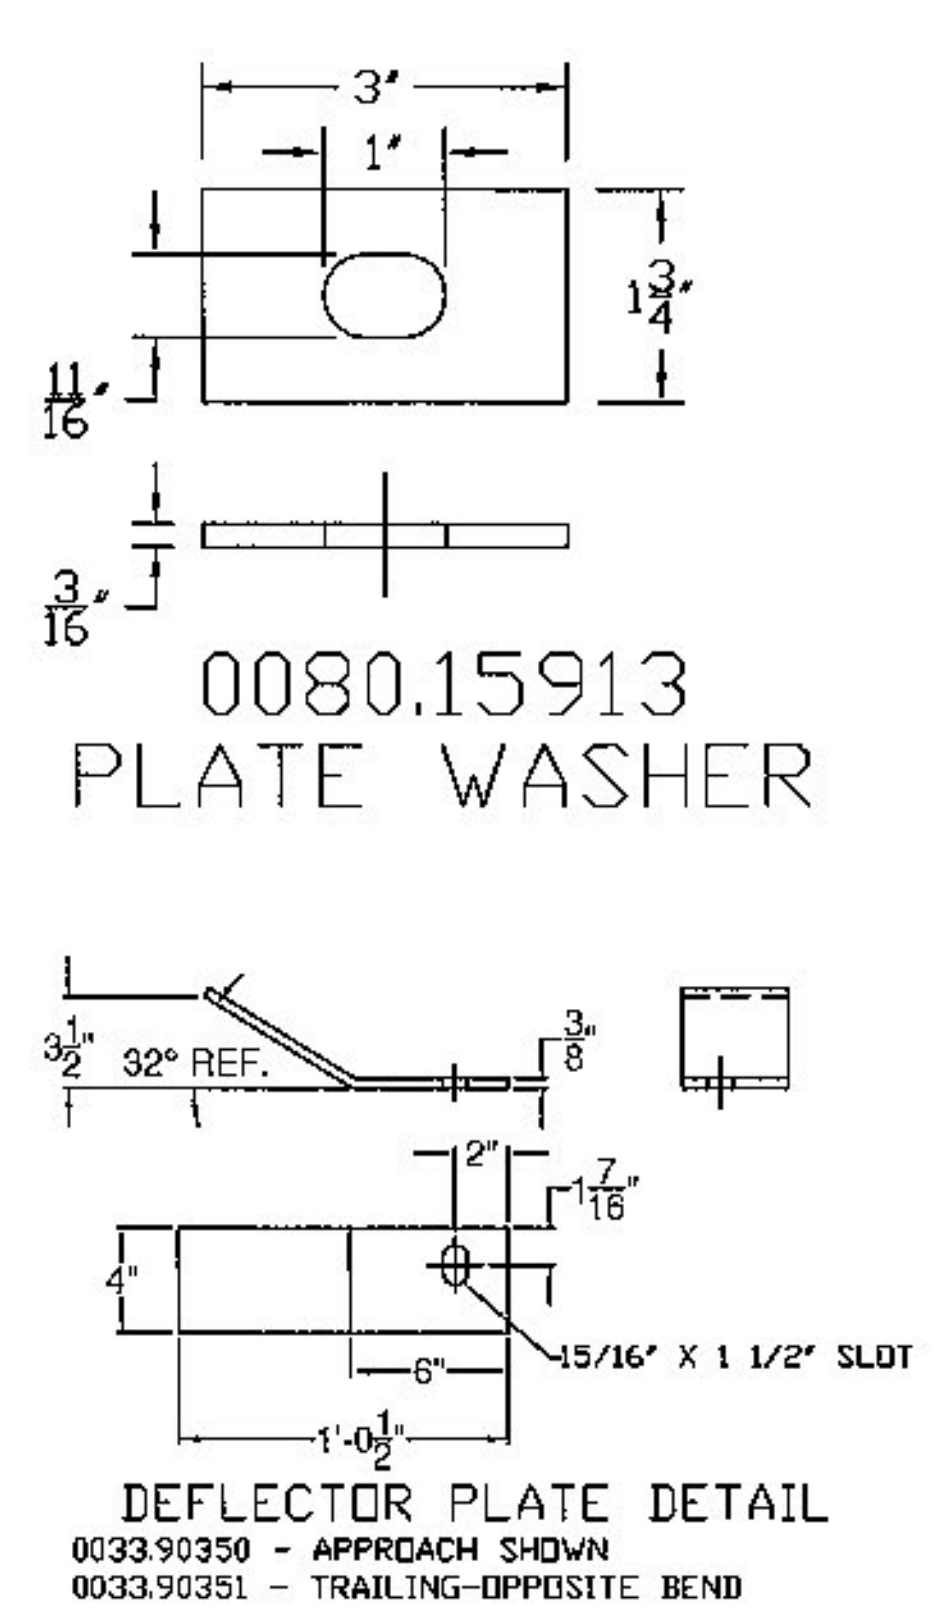


0033.90350 - APPROACH SHOWN
0033.90351 - TRAILING-OPPOSITE BEND

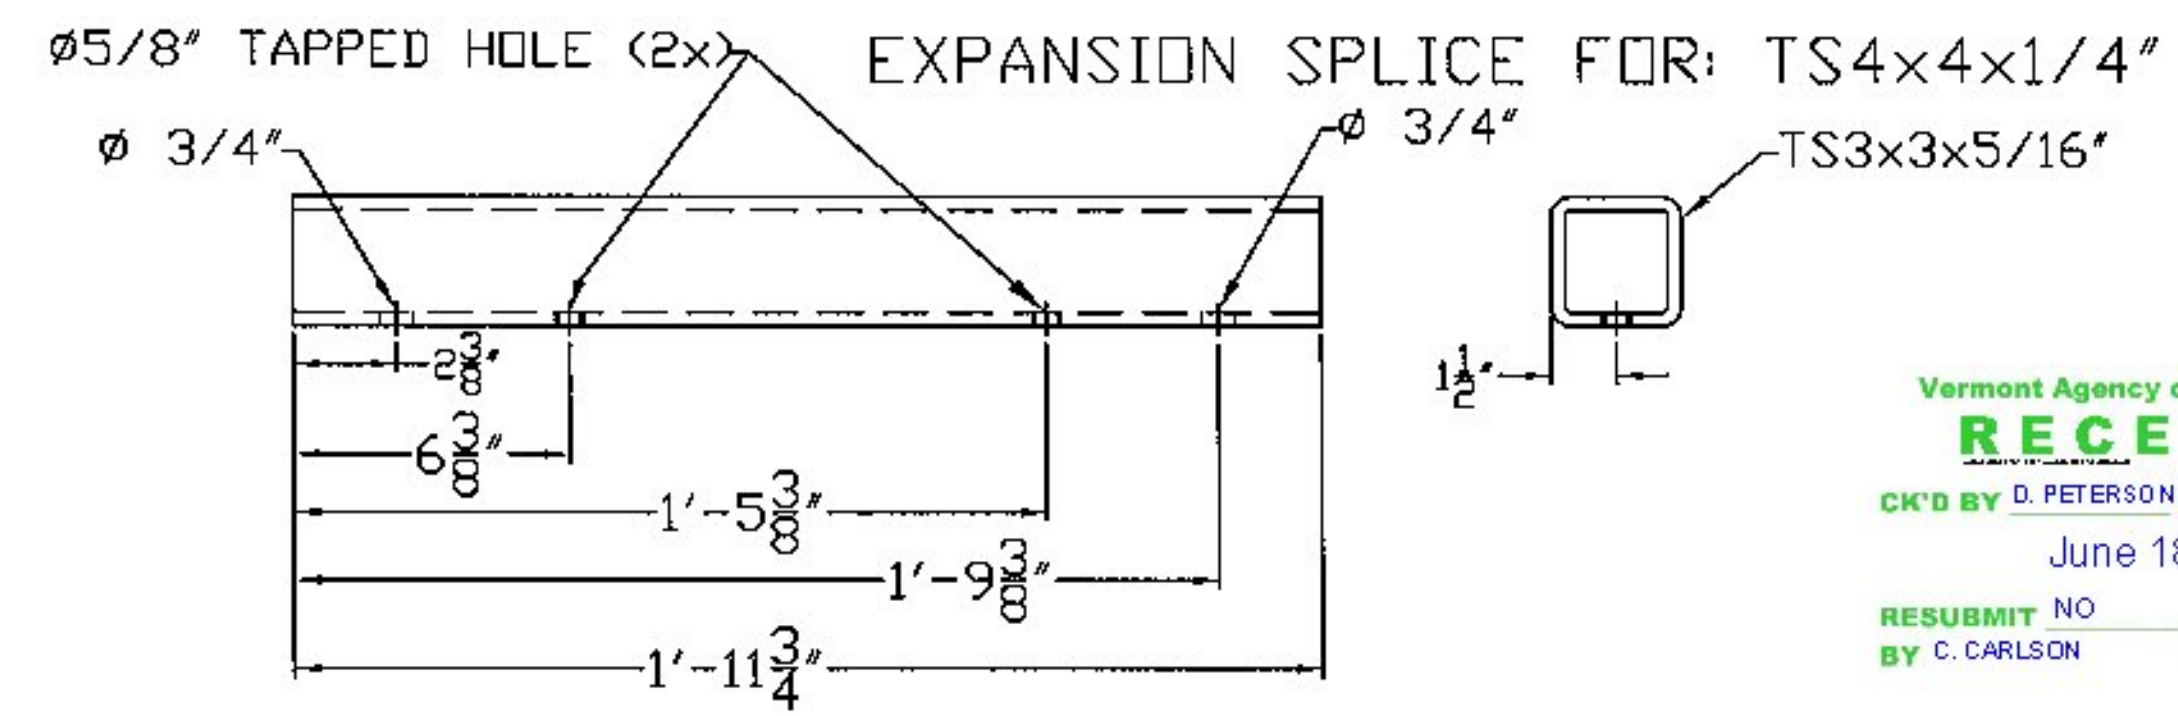


0033.90352

Vermont Agency of Transportation
RECEIVED
CK'D BY D. PETERSON OK'D BY C. CARLSON
June 18, 2015
RESUBMIT NO. Approved
BY C. CARLSON DATE 06/22/2015

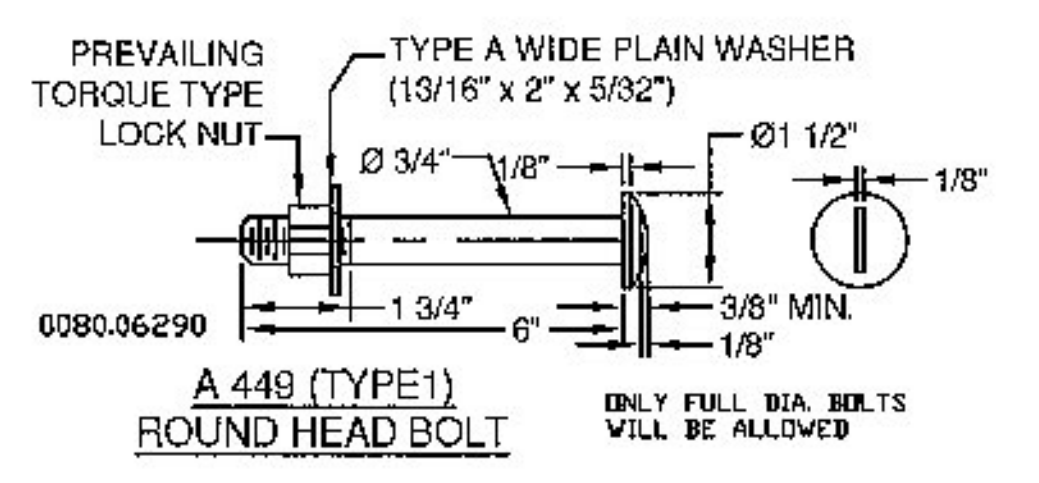


TOP VIEW OF DEFLECTOR IN POSITION
(TOP RAIL REMOVED FOR CLARITY)

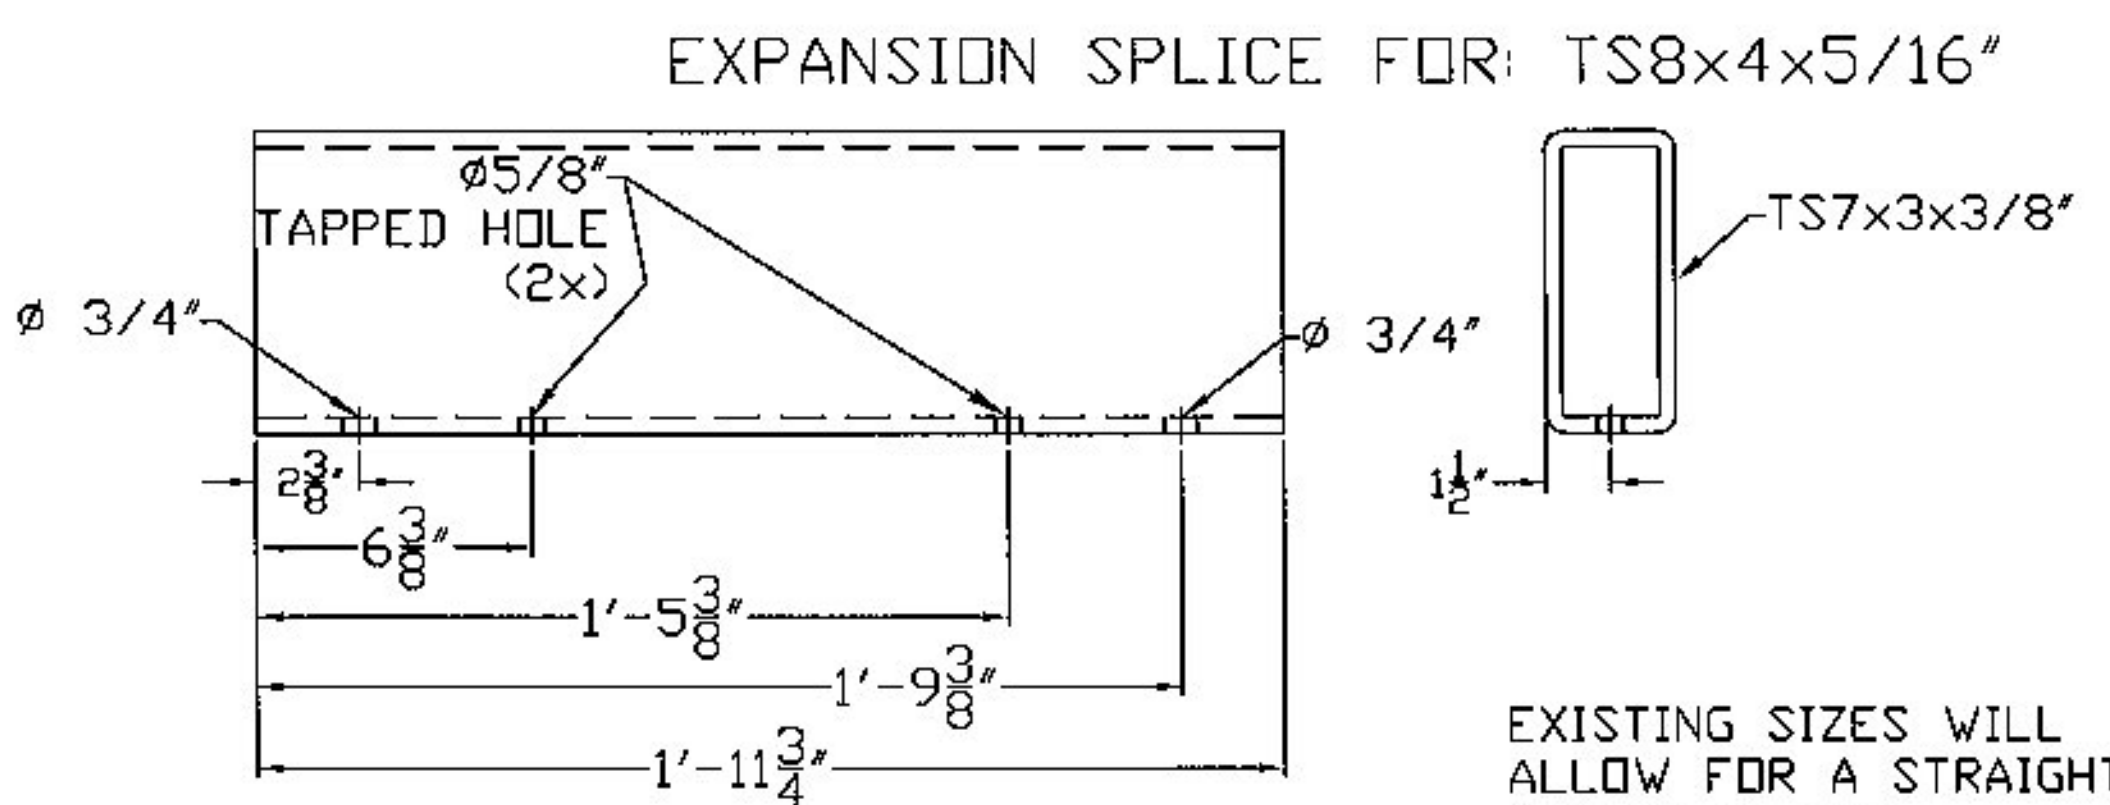


0033.90353


EXISTING SIZES WILL ALLOW FOR A STRAIGHT SPLICE TO FIT

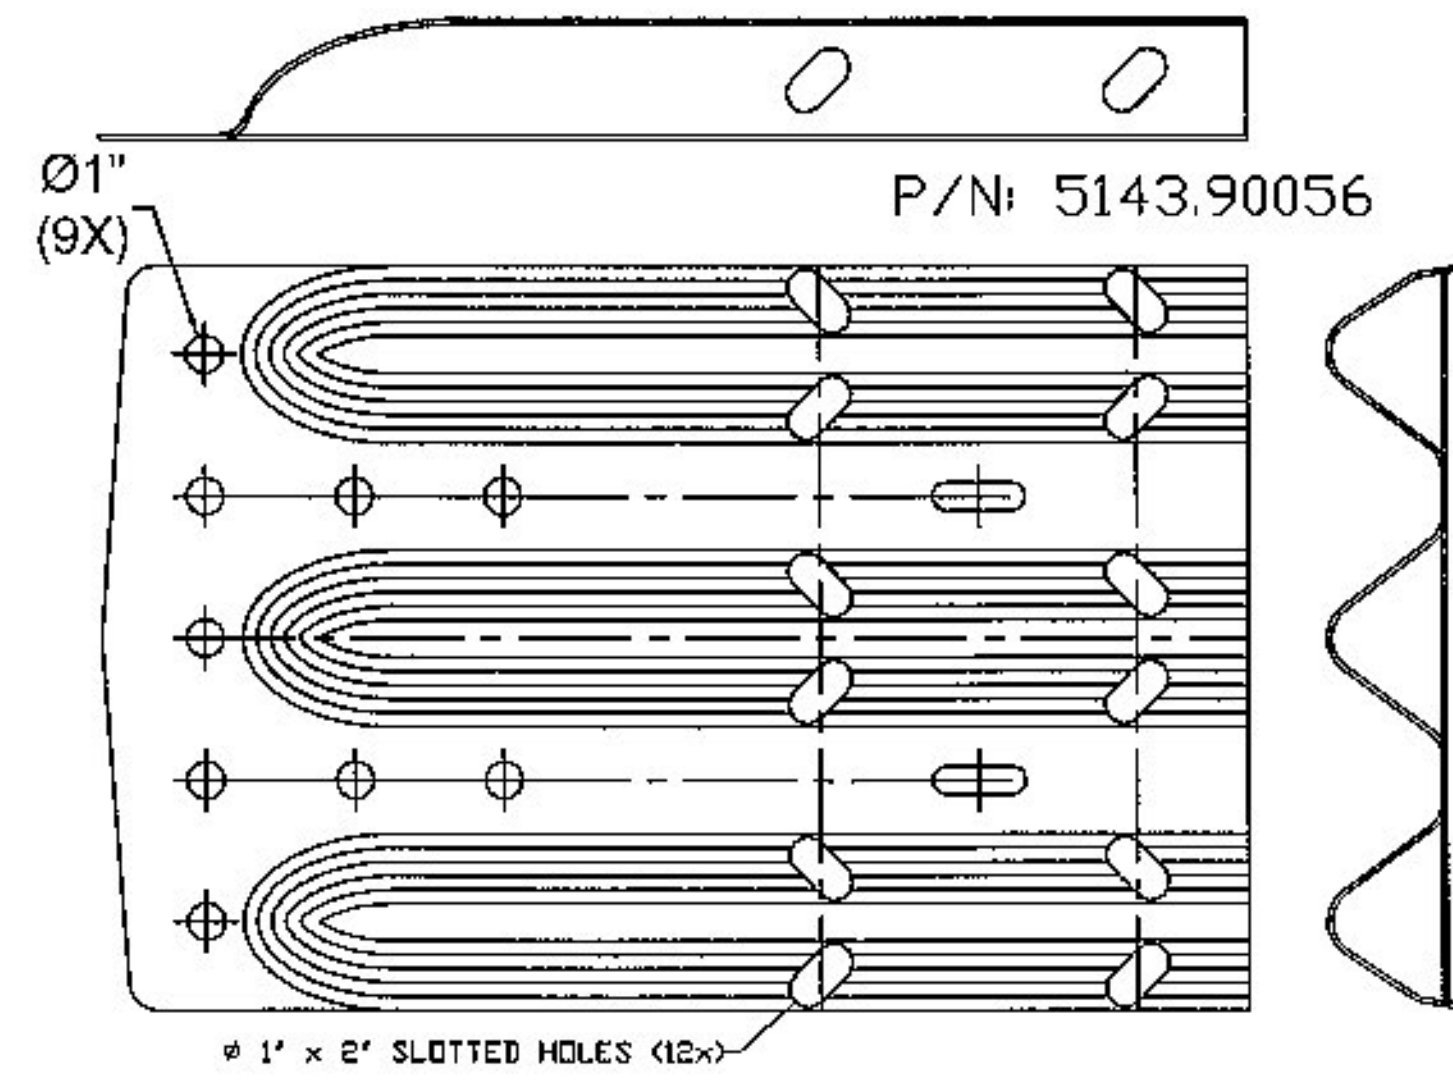


P/N: 5143.90056

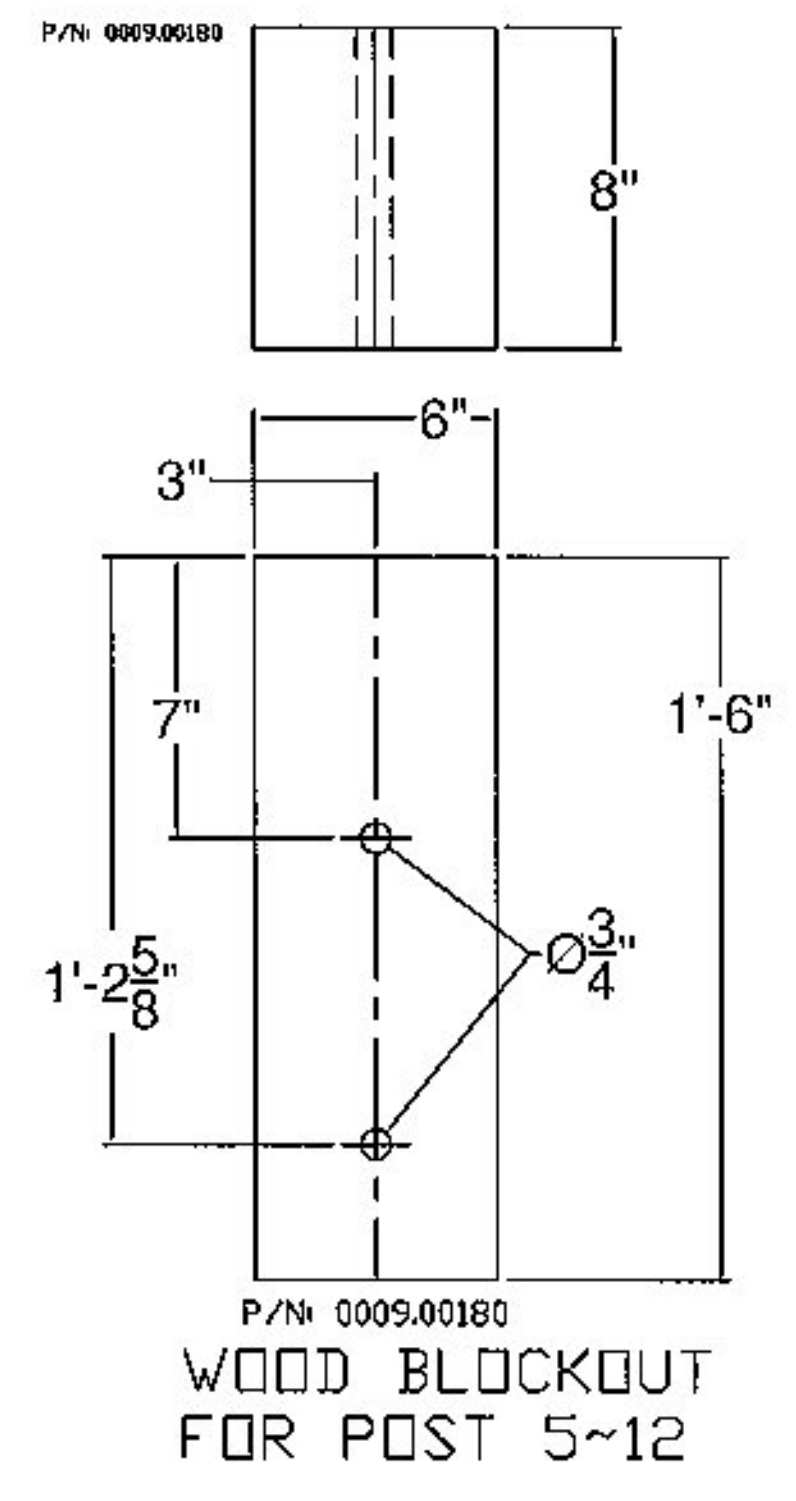


P/N: 0009.00180
WOOD BLOCKOUT FOR POST 5-12

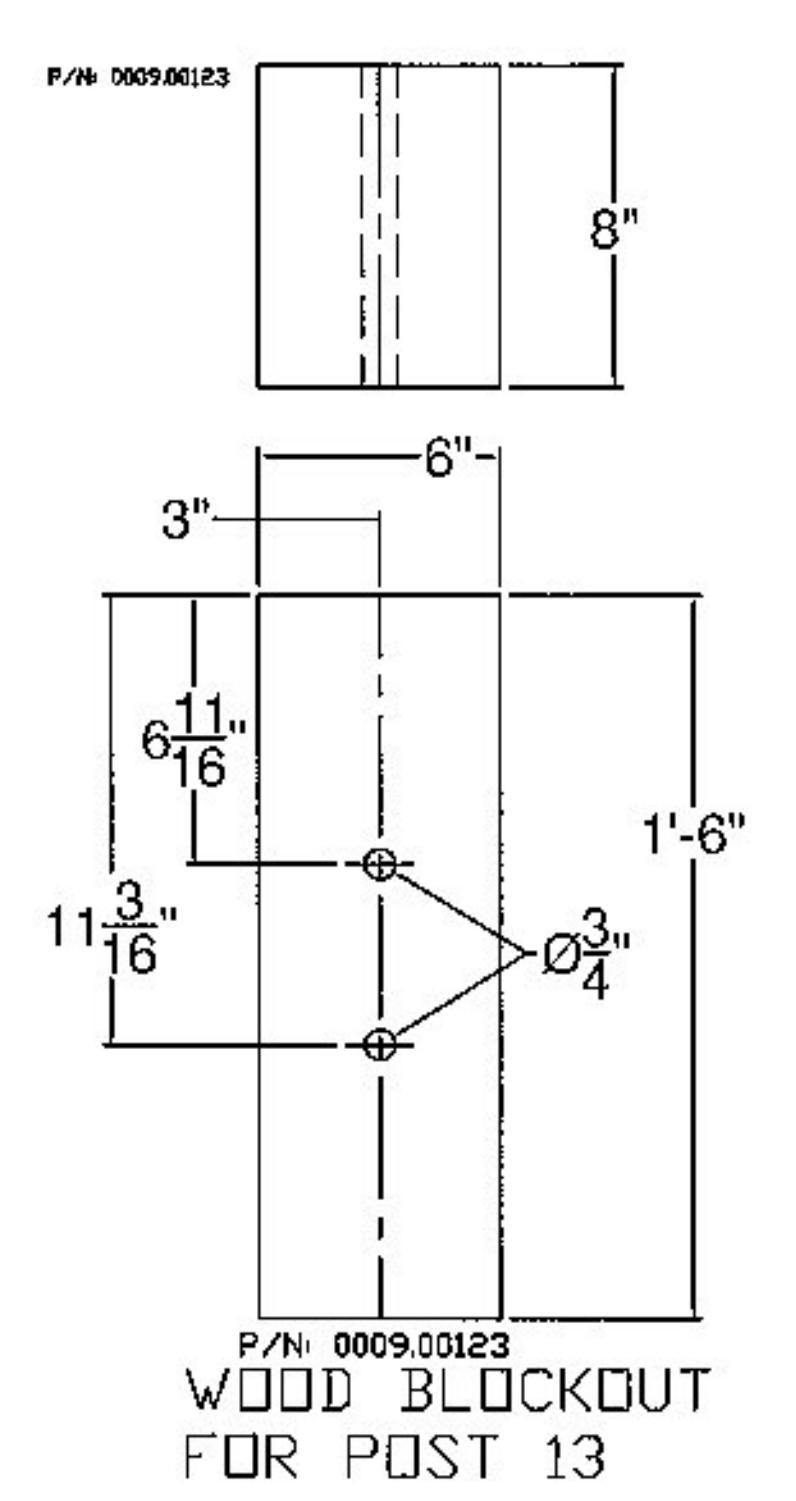


P/N: 0009.00123
WOOD BLOCKOUT FOR POST 13

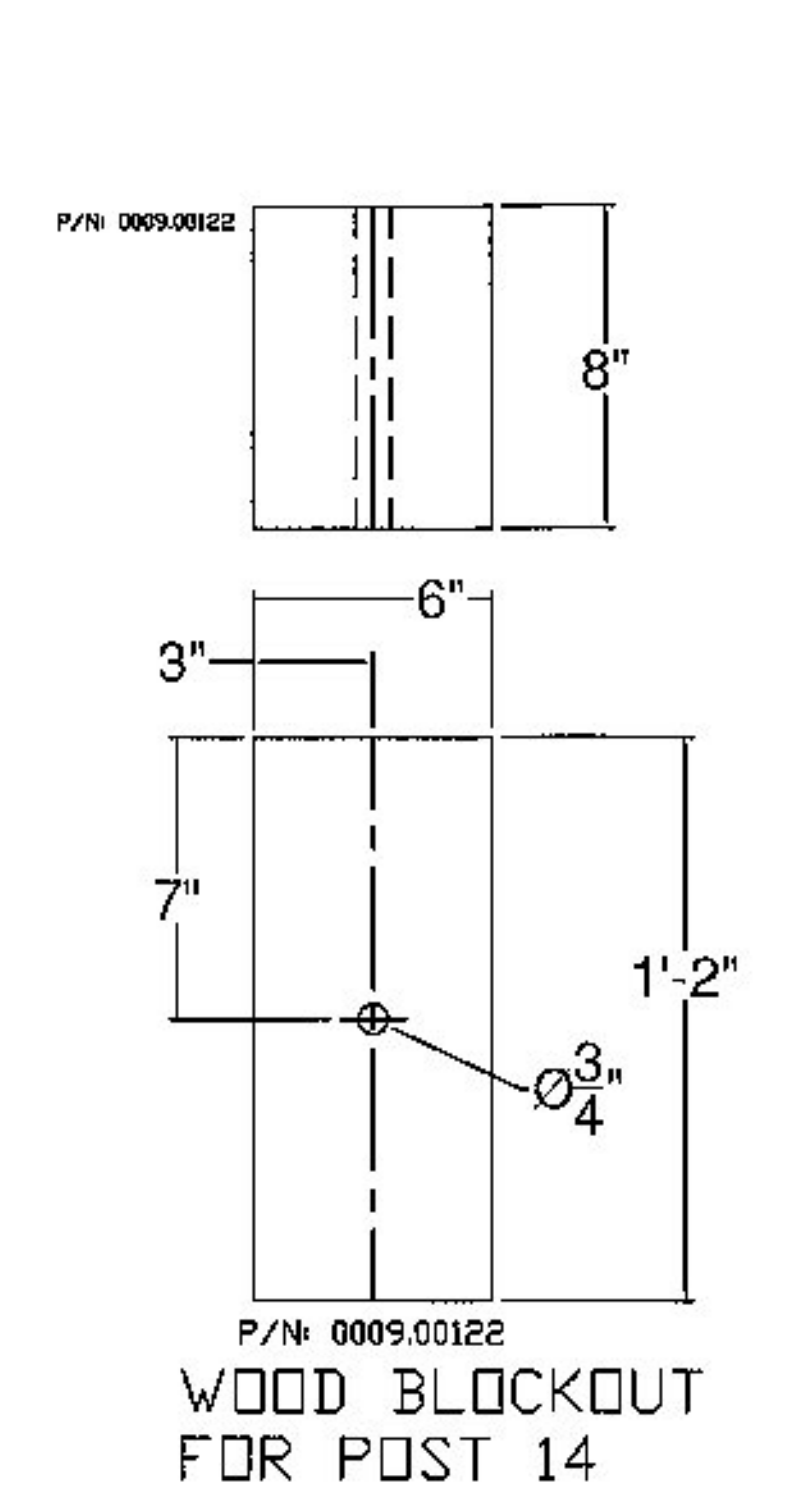


P/N: 0009.00122
WOOD BLOCKOUT FOR POST 14

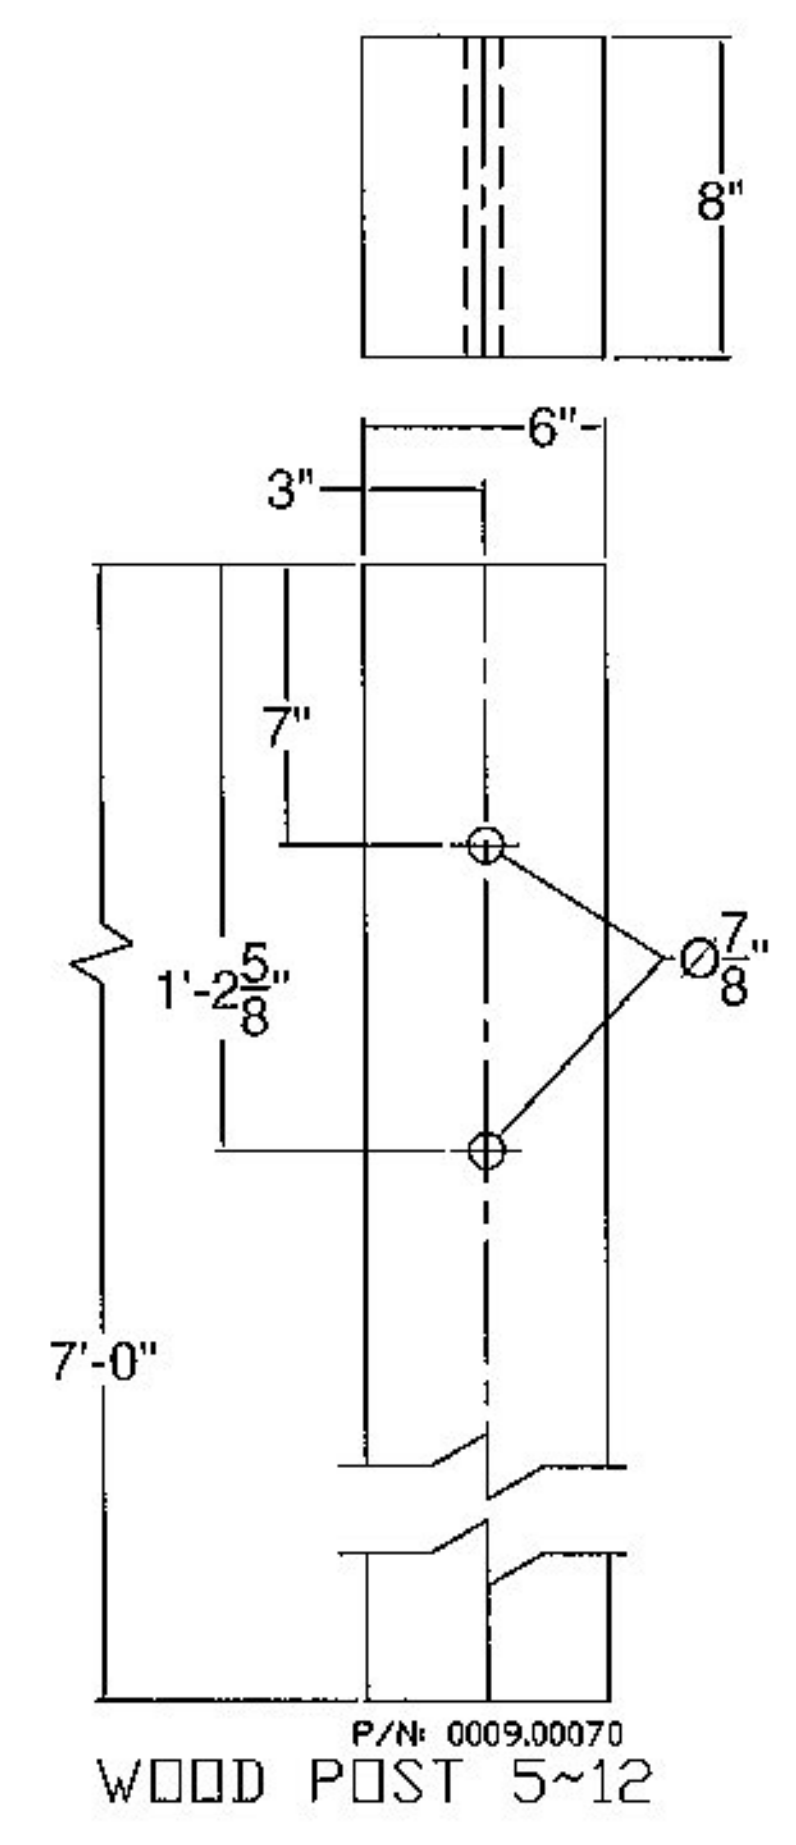

P/N: 0009.00070
WOOD POST 5-12

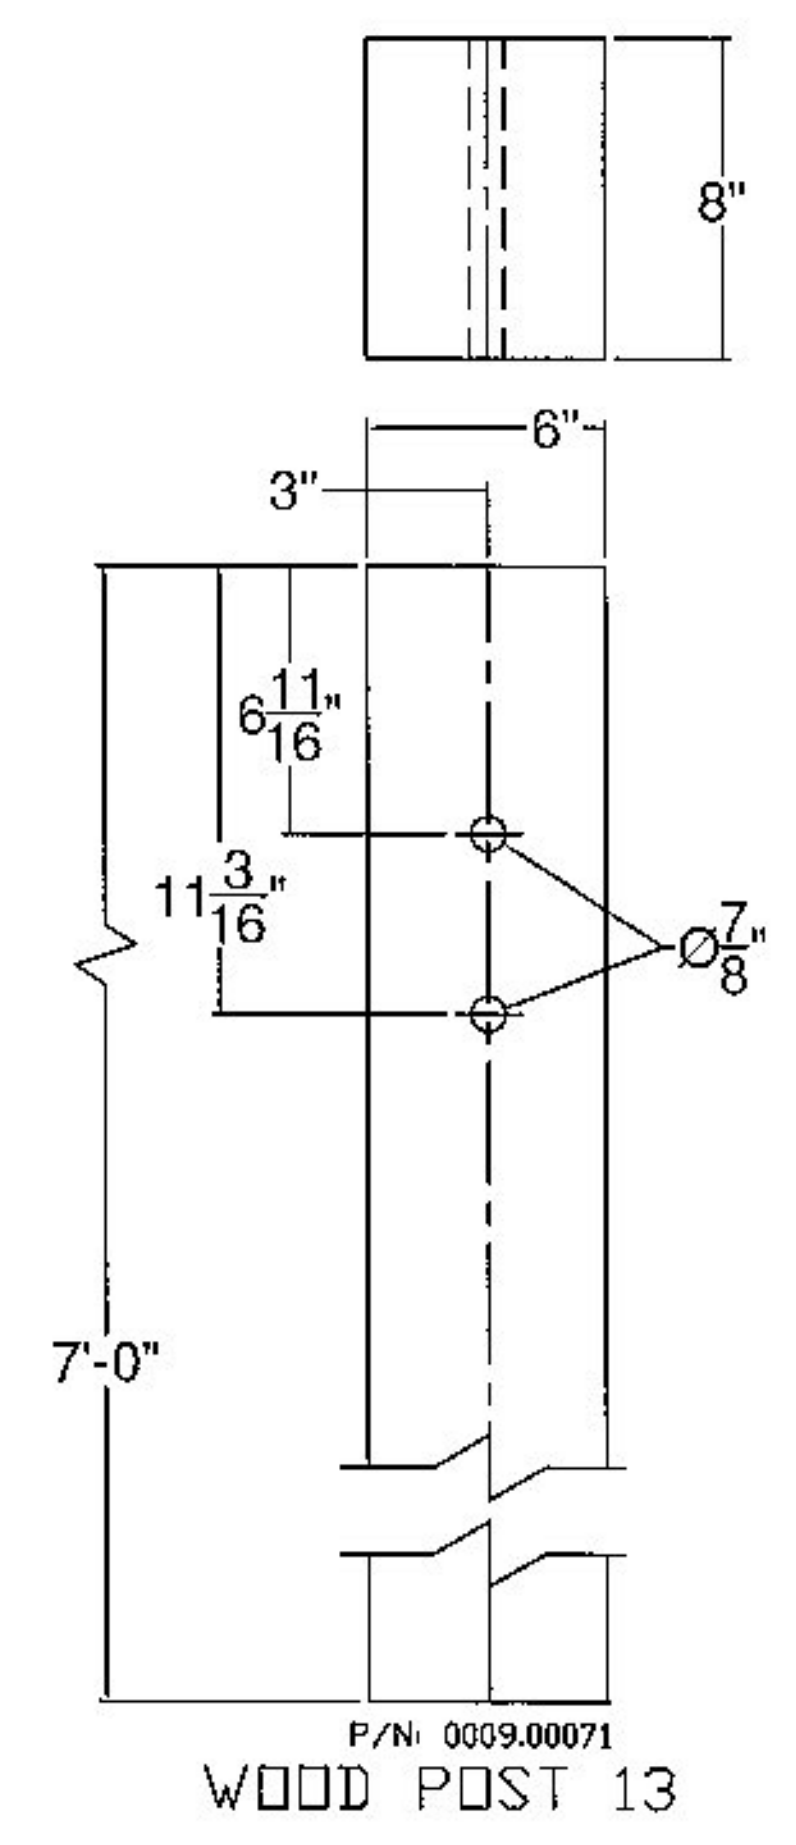

P/N: 0009.00071
WOOD POST 13

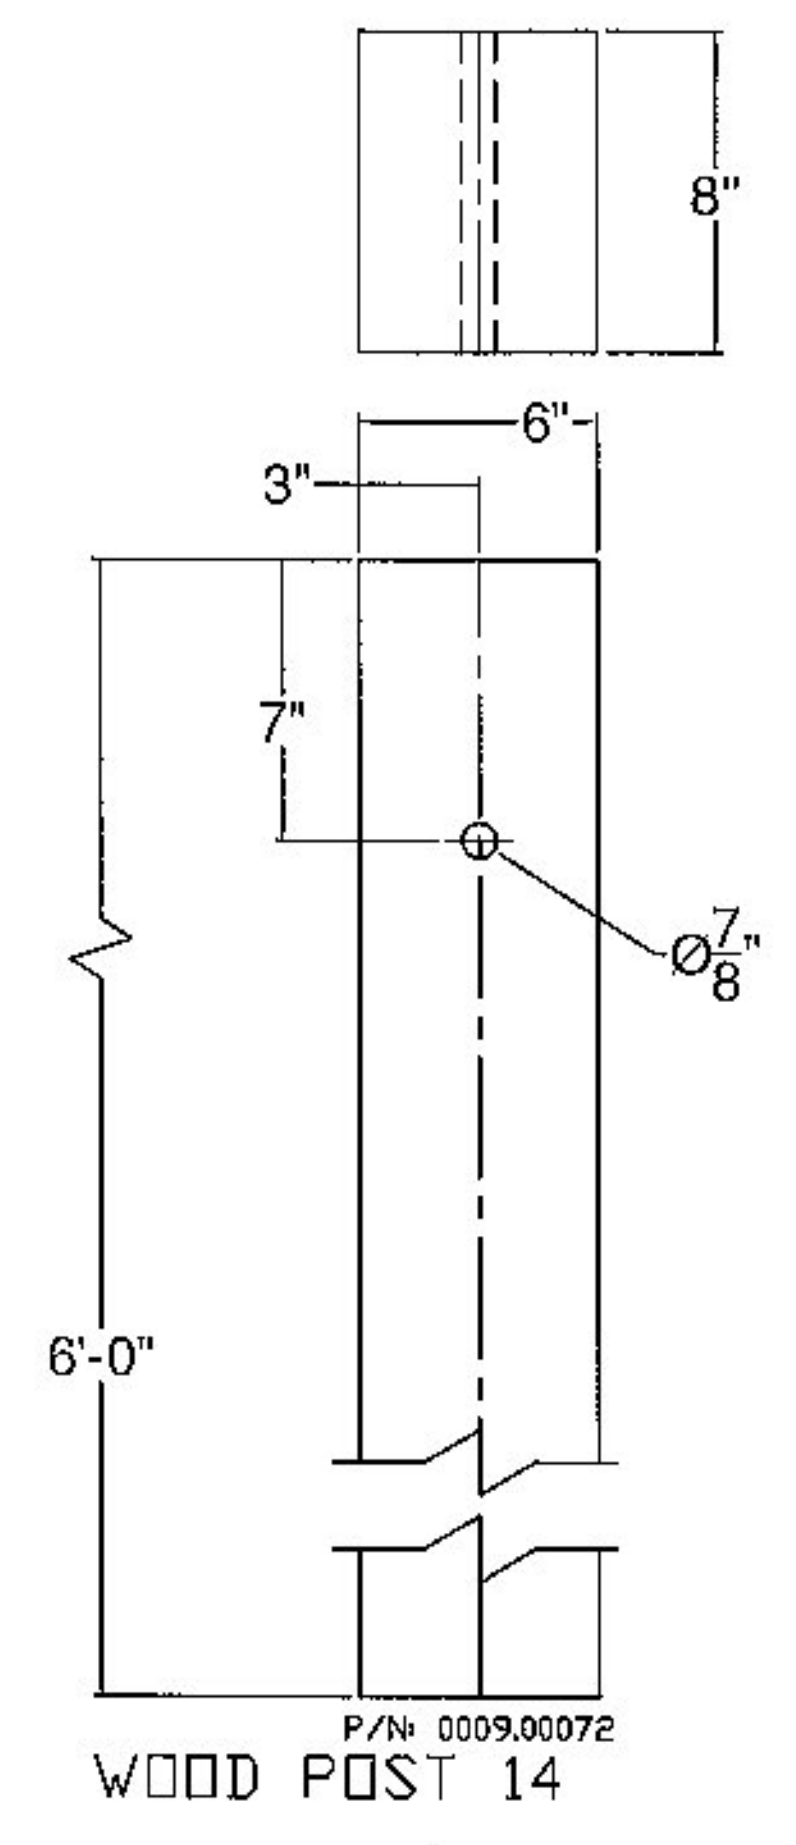

P/N: 0009.00072
WOOD POST 14

ITEM #: 621.72

APPROVED BY:

SHEET 2 OF 3

2 RAIL BRIDGE RAIL TO GUARDRAIL TRANSITION
PROJECT: ANDOVER BHF 016-1 (29) VT RTE11, RURAL MINOR ARTERIAL, BRIDGE NO. 41
TOWN OF ANDOVER, WINDSOR COUNTY, VERMONT

R. NO.	DATE	DESCRIPTION	BY	R. NO.	DATE	DESCRIPTION	BY
E 1	5/28/15	REVISED PER 5/18/15 MARK-UP	E.P.	E 3	6/1/15	REVISED PER 6/1/15 MARK-UP	E.P.
V 2	5/29/15	REVISED PER 5/29/15 EMAIL	E.P.	V			

ELDERLEE, INC. OAKS CORNERS, NEW YORK 14618 E-Mail: dlong@elderlee.com Tel: 315-789-6670 Fax: 315-789-6615	 DRAWN E.P. 5/14/15 CHECKED D.L. 5/14/15 APPROVED SCALE SCHEMATIC DRAWING NO. F.R.L. ANDOVER
---	---