

STEEL BEAM GUARDRAIL, GALVANIZED W/ 8 FT POSTS
 STA A 83+29 - STA A 101+00 RT
 STA A 104+50 - STA A 107+45 RT
 STA A 107+95 - STA A 111+48 RT

REMOVE AND DISPOSE OF GUARDRAIL
 STA A 83+21 - STA A 101+10 RT
 STA A 104+40 - STA A 107+55 RT
 STA A 107+96 - STA A 111+50 RT


STEEL BEAM GUARDRAIL, GALVANIZED
 STA A 101+00 - STA A 101+15 RT
 STA A 104+35 - STA A 104+50 RT
 STA A 107+45 - STA A 107+58 RT
 STA A 107+82 - STA A 107+95 RT

REHAB. DROP INLETS,
 CATCH BASINS OR MANHOLES, CLASS II
 STA A 103+21 LT

ANCHOR FOR STEEL BEAM RAIL
 STA A 101+04 RT
 STA A 104+46 RT
 STA A 107+49 RT
 STA A 107+91 RT

DELINEATOR WITH STEEL POSTS
 STA A 101+15 RT
 STA A 104+35 RT
 STA A 107+58 RT
 STA A 107+82 RT

STONE FILL, TYPE I
 STA A 100+45 - STA A 100+69 LT
 STA A 101+20 - STA A 103+09 LT
 STA A 103+09 - STA A 105+25 LT
 STA A 105+80 - STA A 106+75 LT

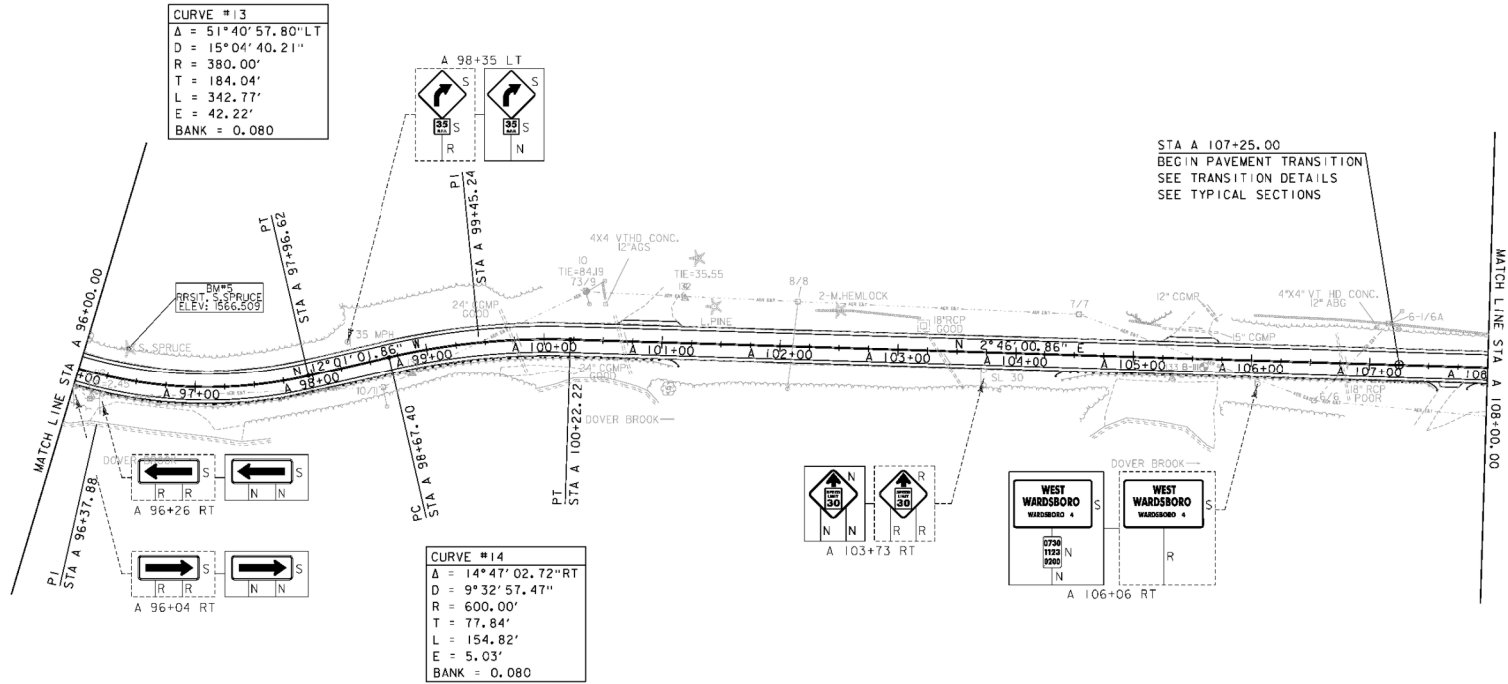

DURABLE 4 INCH WHITE LINE (SEE OPTION ITEMS)
 STA A 0+00 - STA A 112+31 (SOLID LT)
 STA A 48+58 - STA A 118+63 (SOLID RT)

DURABLE 4 INCH YELLOW LINE (SEE OPTION ITEMS)
 STA A 48+68 - STA A 112+19 (SOLID LT + RT)

TEMPORARY 4 INCH WHITE LINE
 STA A 0+00 - STA A 112+31 (SOLID LT)
 STA A 48+58 - STA A 118+63 (SOLID RT)

TEMPORARY 4 INCH YELLOW LINE
 STA A 48+68 - STA A 112+19 (SOLID LT + RT)



SIGN LEGEND

R	= REMOVE
S	= SALVAGE
N	= NEW
RET	= RETAIN
T&T	= THINNING & TRIMMING
B+B	= BACK TO BACK
EXISTING	-----
NEW	-----

PROJECT NAME:	WARDSBORO-JAMAICA
PROJECT NUMBER:	ER STP 013-1(17)
FILE NAME:	d2b236_bdr.dgn
PROJECT LEADER:	K. UPWAL
DESIGNED BY:	B. KIPP
PLAN SHEET 9	
DATE:	2/26/2014
DRAWN BY:	B. KIPP
CHECKED BY:	A. KEMPTON
SHEET	72 OF 444