

STEEL BEAM GUARDRAIL, GALVANIZED W/ 8 FT POSTS
STA A 138+51 - STA A 147+87 RT



REMOVE AND DISPOSE OF GUARDRAIL
138+38 - STA A 148+00 RT

STEEL BEAM GUARDRAIL, GALVANIZED
STA A 138+38 - STA A 138+51 RT

STONE FILL, TYPE I
STA A 139+07 - STA A 139+57 LT
STA A 140+14 - STA A 144+78 LT

ANCHOR FOR STEEL BEAM RAIL
STA A 138+34 RT

DELINEATOR WITH STEEL POSTS
STA A 138+47 RT

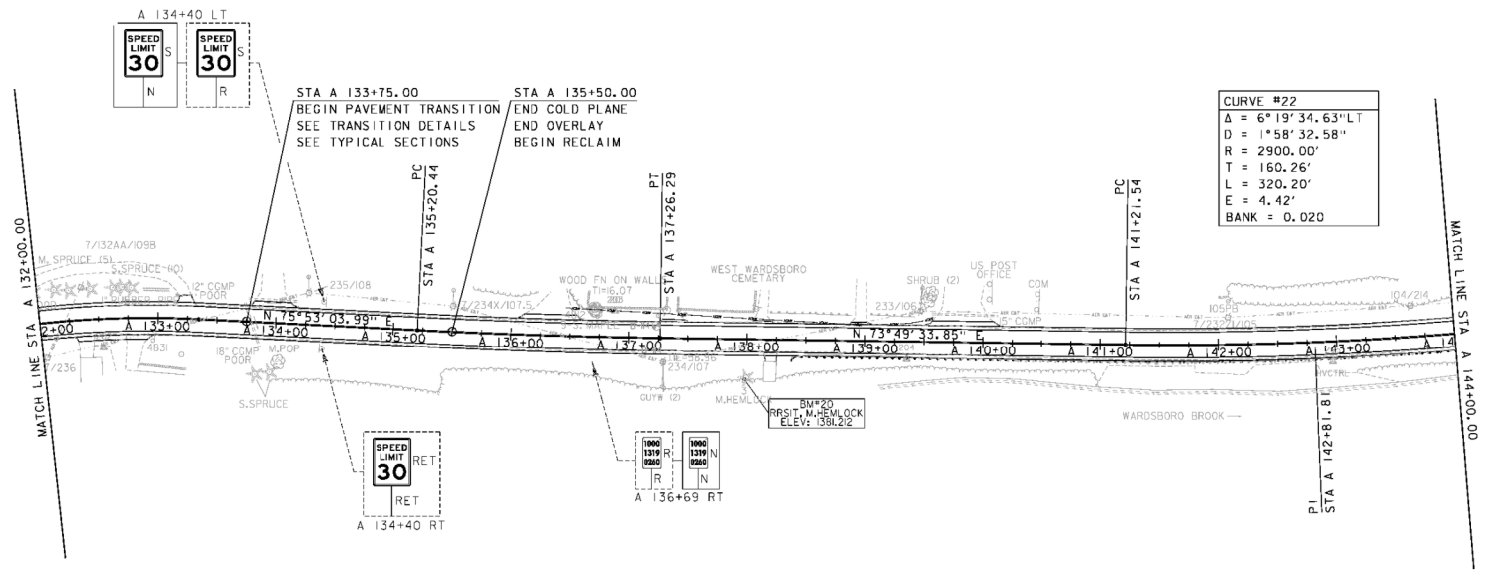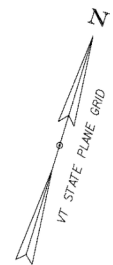

DURABLE 4 INCH WHITE LINE (SEE OPTION ITEMS)
STA A 121+92 - STA A 145+05 (SOLID LT)
STA A 121+92 - STA A 200+24 (SOLID RT)

DURABLE 4 INCH YELLOW LINE (SEE OPTION ITEMS)
STA A 123+00 - STA A 144+97 (SOLID LT + RT)

TEMPORARY 4 INCH WHITE LINE
STA A 121+92 - STA A 145+05 (SOLID LT)
STA A 121+92 - STA A 200+24 (SOLID RT)

TEMPORARY 4 INCH YELLOW LINE
STA A 123+00 - STA A 144+97 (SOLID LT + RT)



SIGN LEGEND

R	= REMOVE
S	= SALVAGE
N	= NEW
RET	= RETAIN
T&T	= THINNING & TRIMMING
B-B	= BACK TO BACK
EXISTING	-----
NEW	-----

PROJECT NAME:	WARDSBORO-JAMAICA
PROJECT NUMBER:	ER STP 013-1(17)
FILE NAME:	d2b236_bdr.dgn
PROJECT LEADER:	K. UPVAL
DESIGNED BY:	B. KIPP
PLAN SHEET 12	
PLOT DATE:	3/18/2014
DRAWN BY:	B. KIPP
CHECKED BY:	A. KEMPTON
SHEET	77 OF 444