
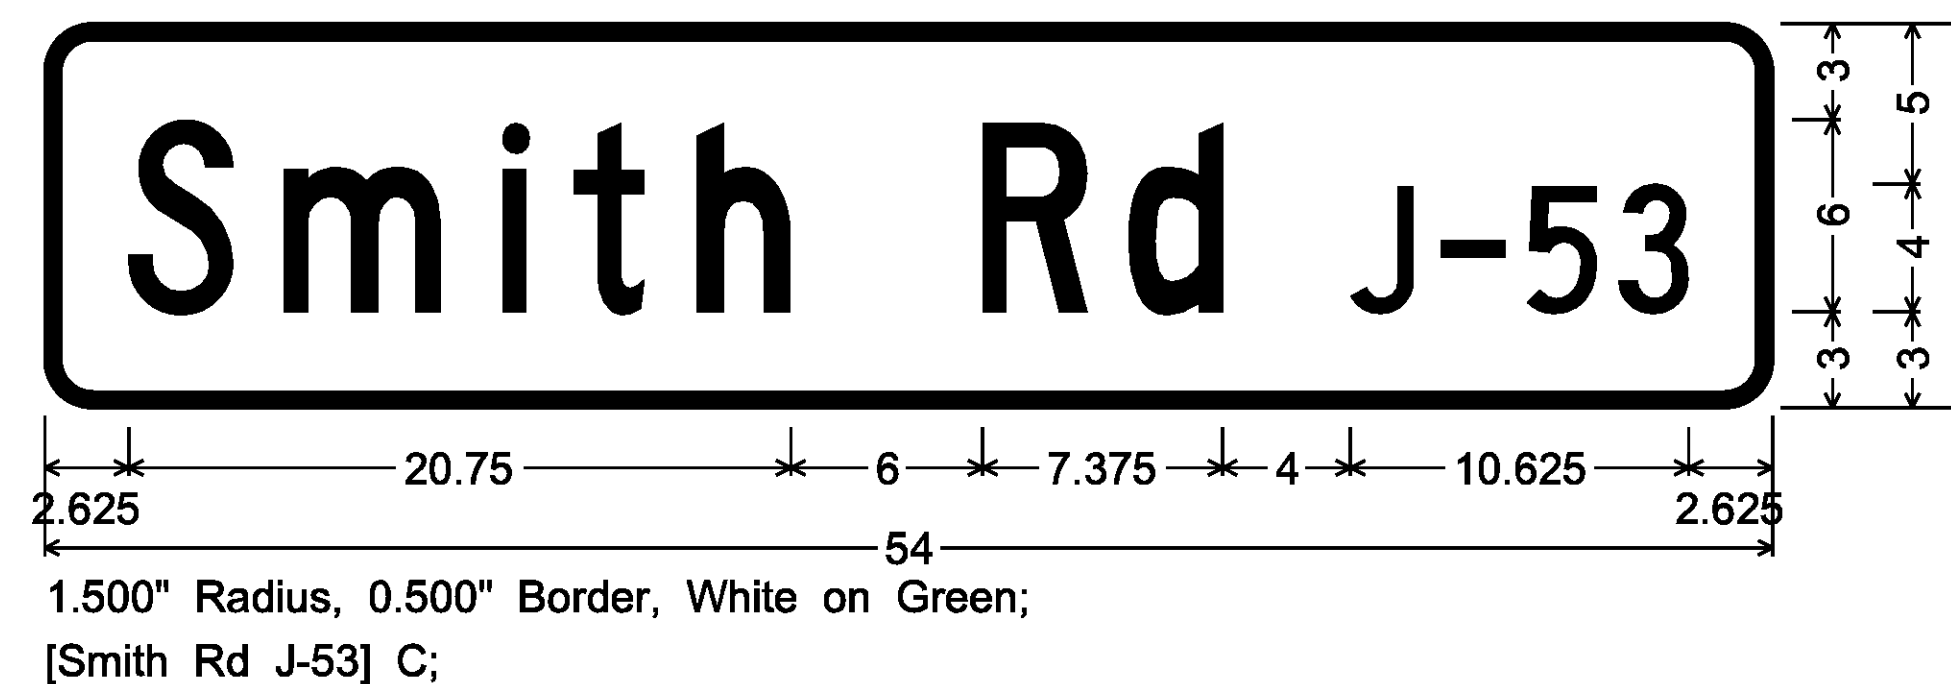
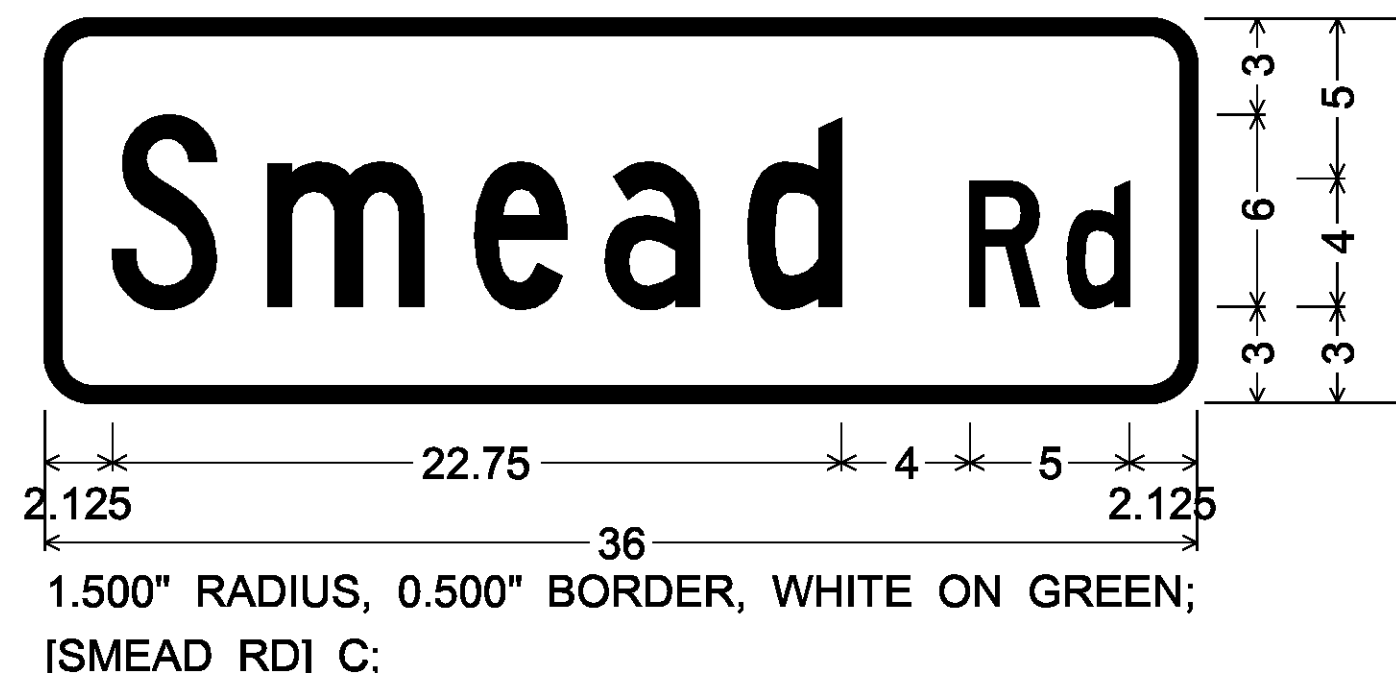
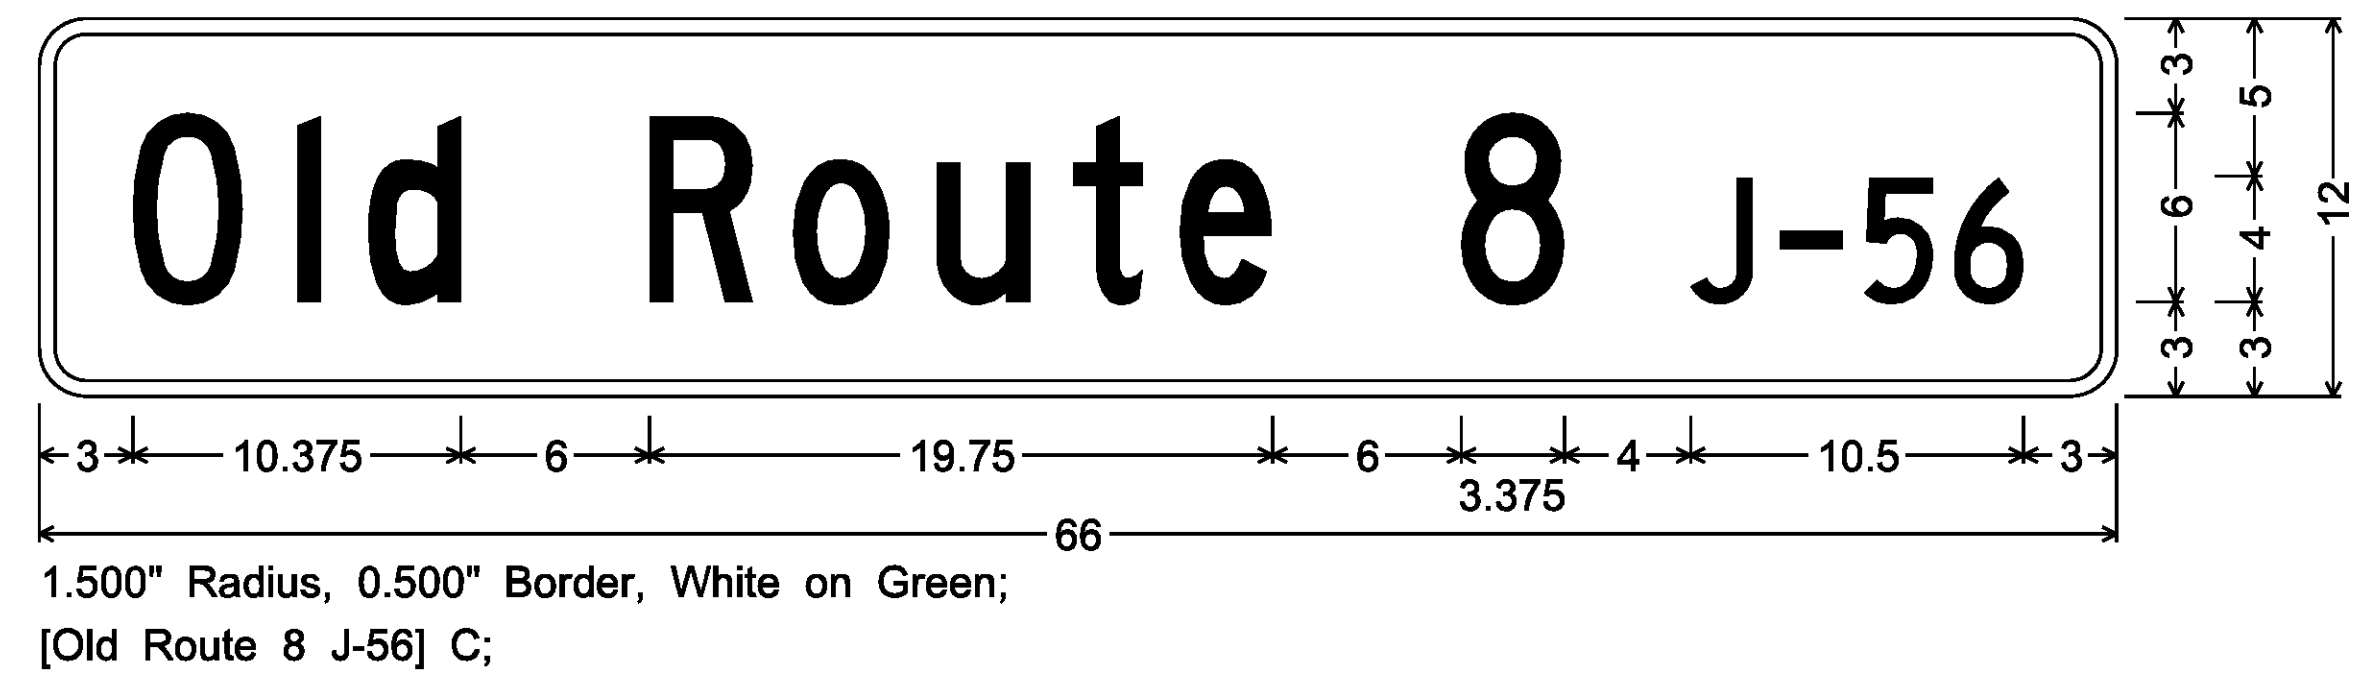
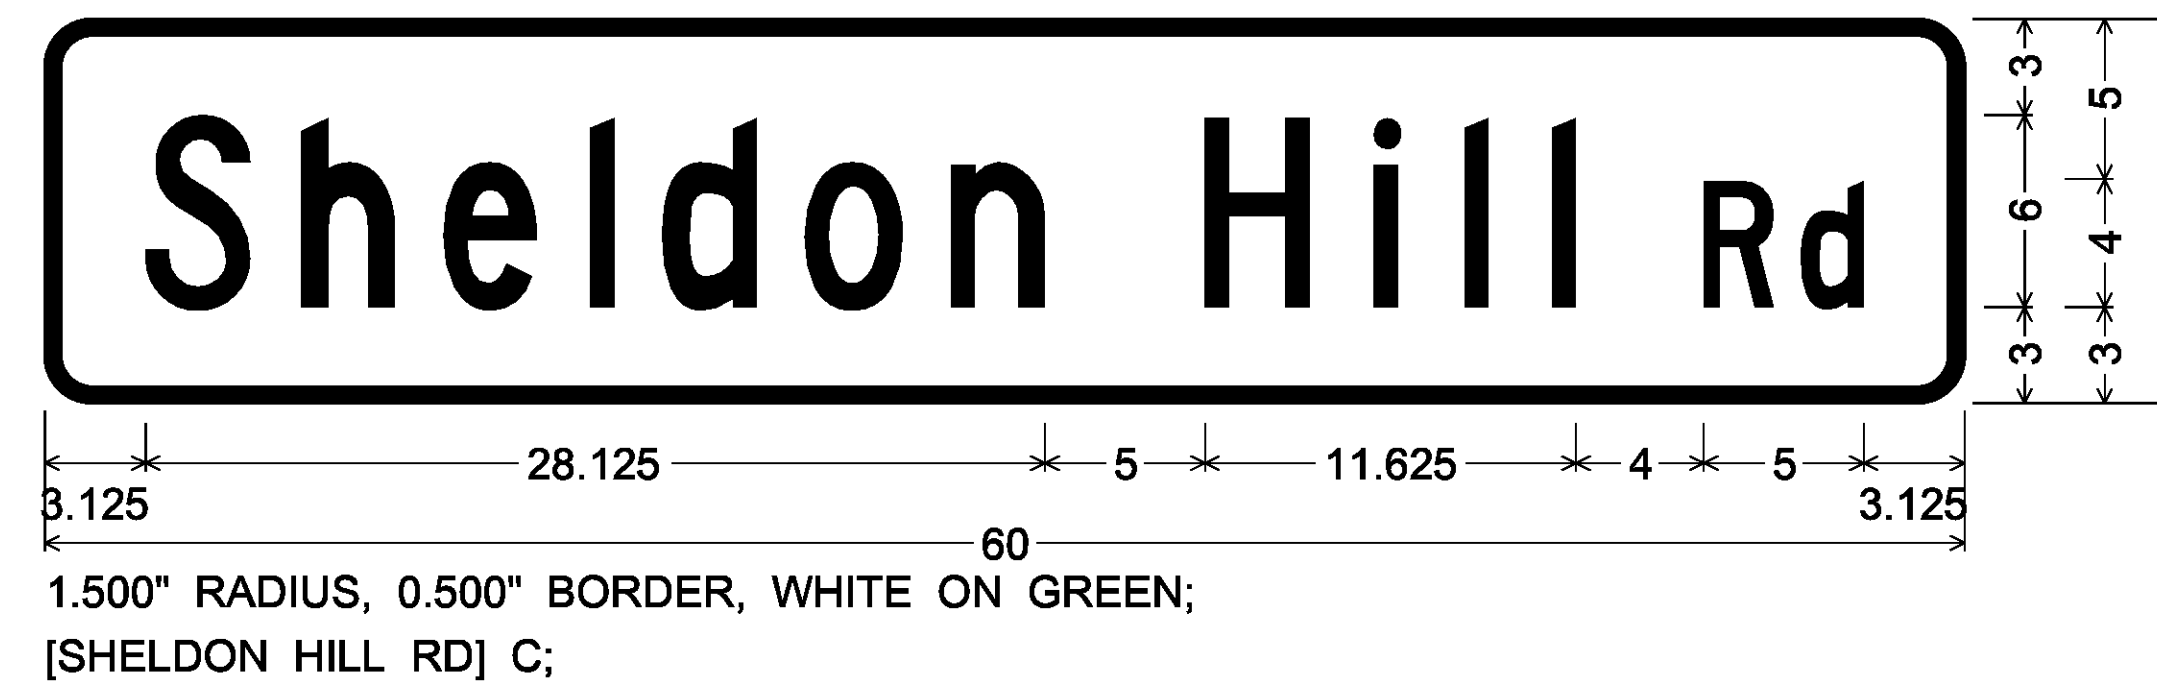
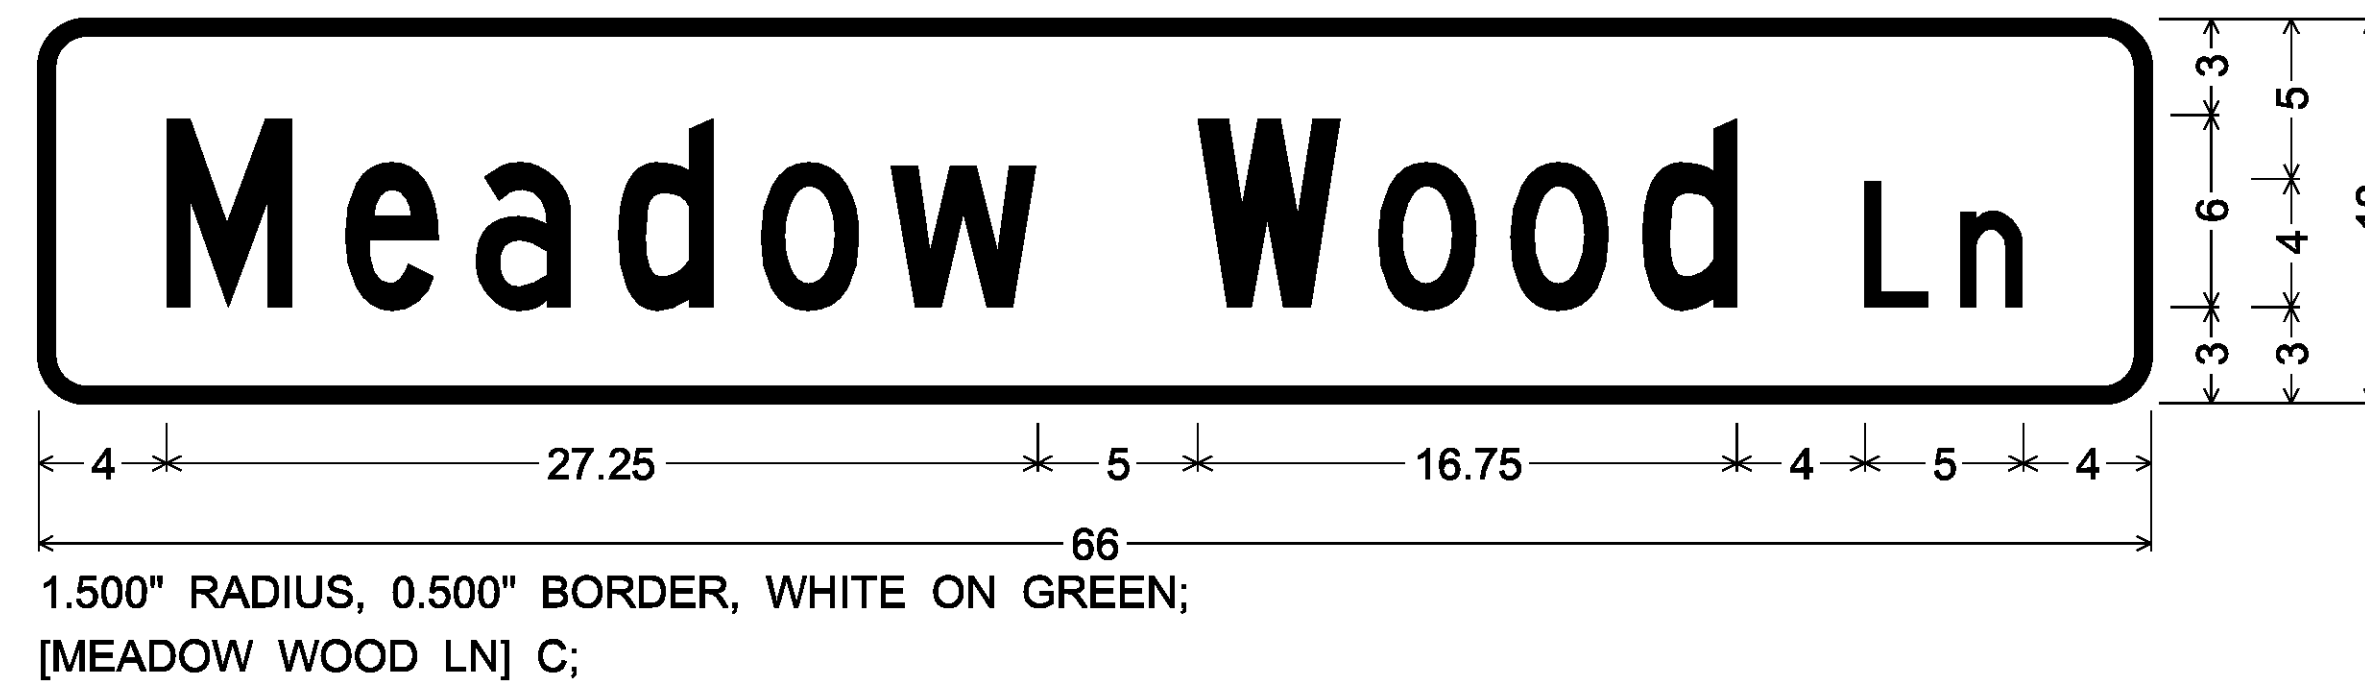
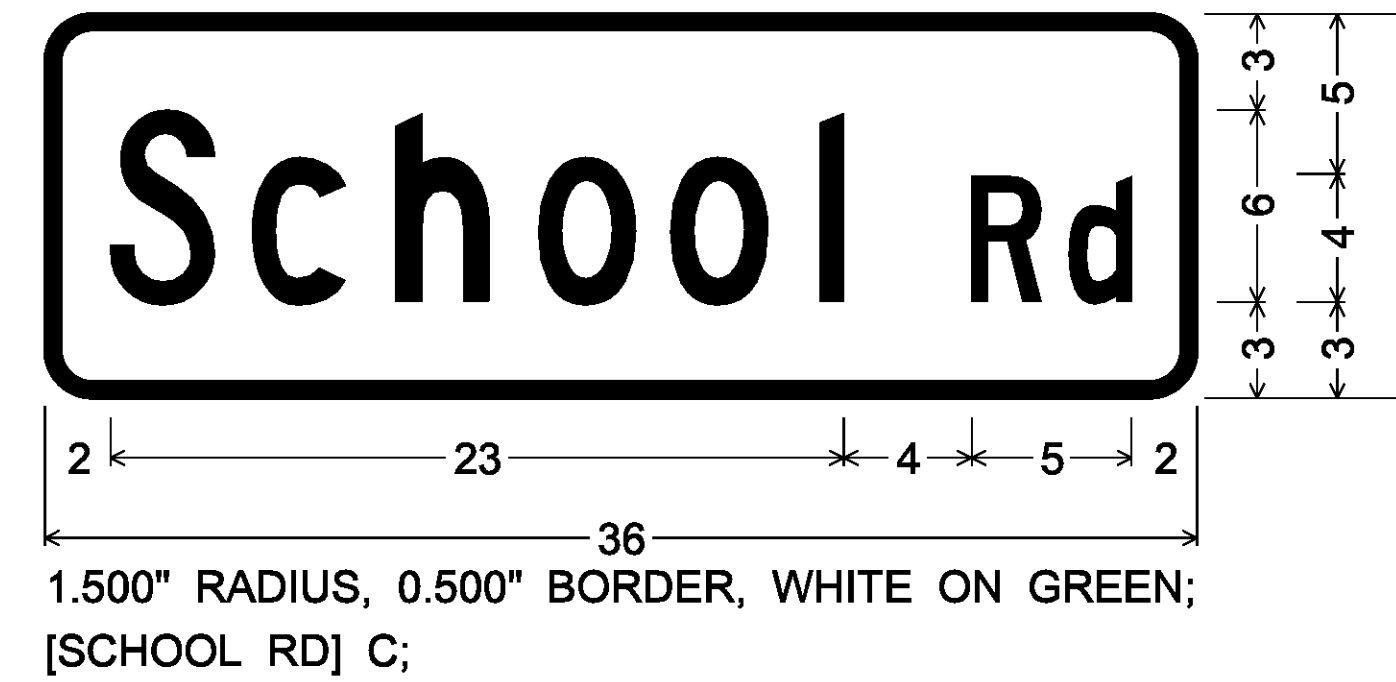


SIGN DETAIL SHEET 2

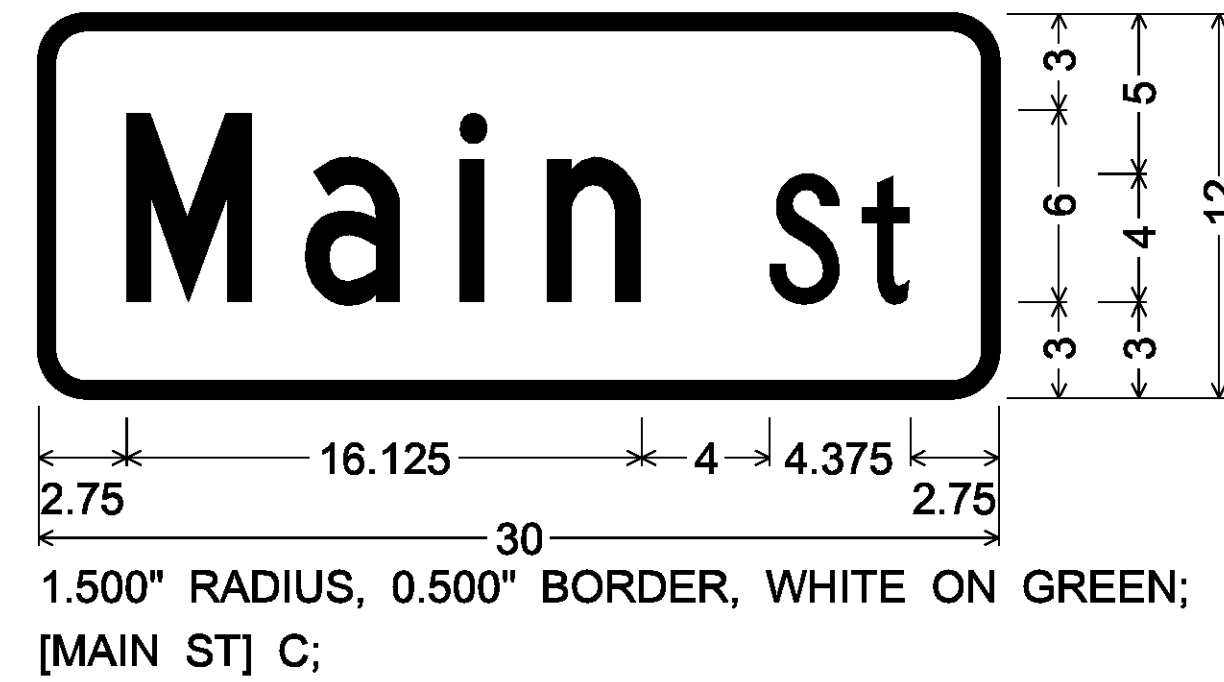

PROJECT NAME: WARDBORO-JAMAICA	
PROJECT NUMBER: ER STP 013-(117)	
FILE NAME: dl2b236_det.dgn	PLOT DATE: 2/26/2014
PROJECT LEADER: K. UPMAL	DRAWN BY: B. KIPP
DESIGNED BY: B. KIPP	CHECKED BY: A. KEMPTON
SIGN DETAIL SHEET 2	SHEET 166 OF 444