




A 38+00

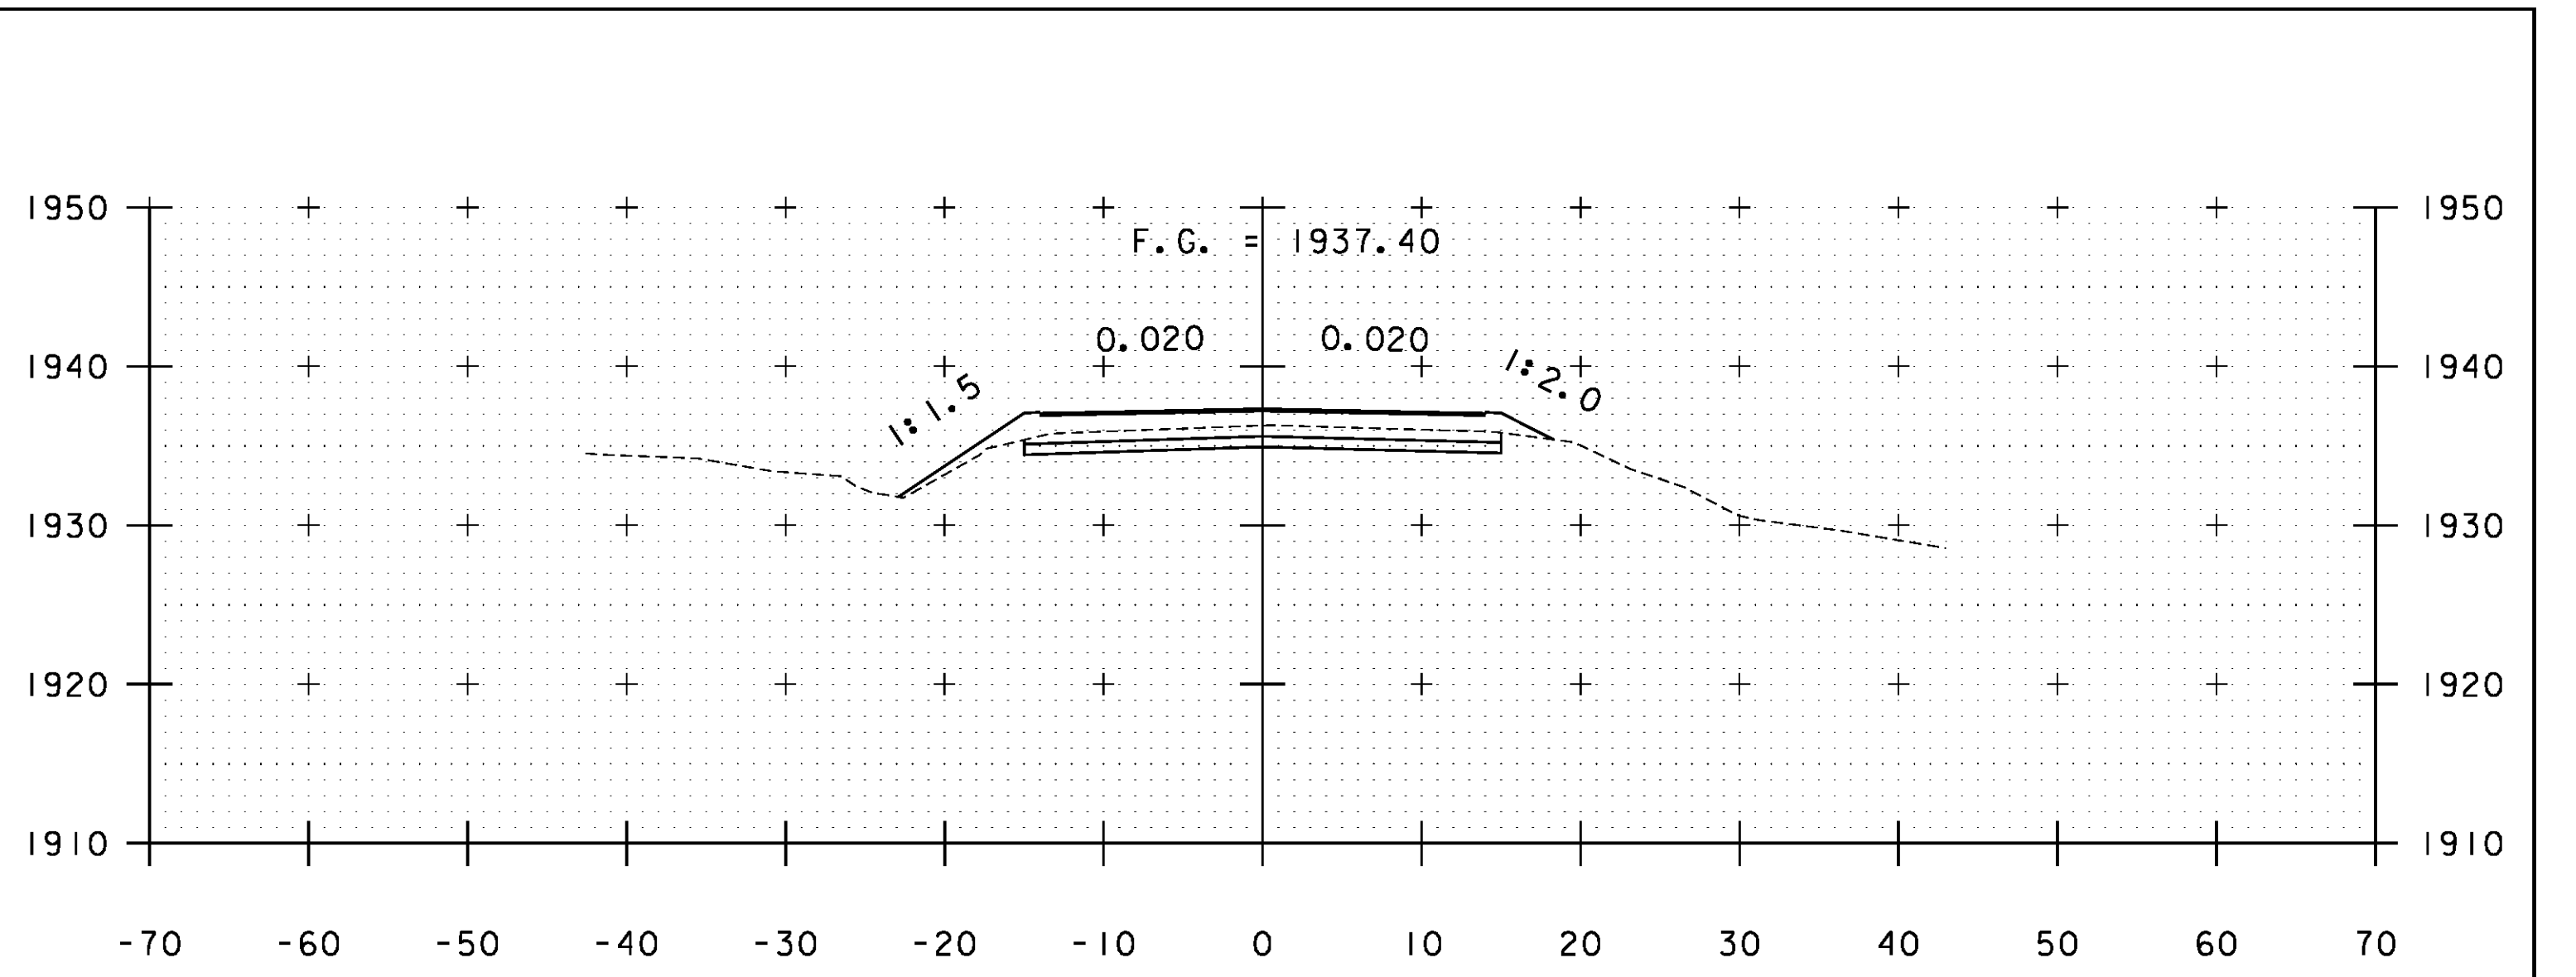


A 39+50

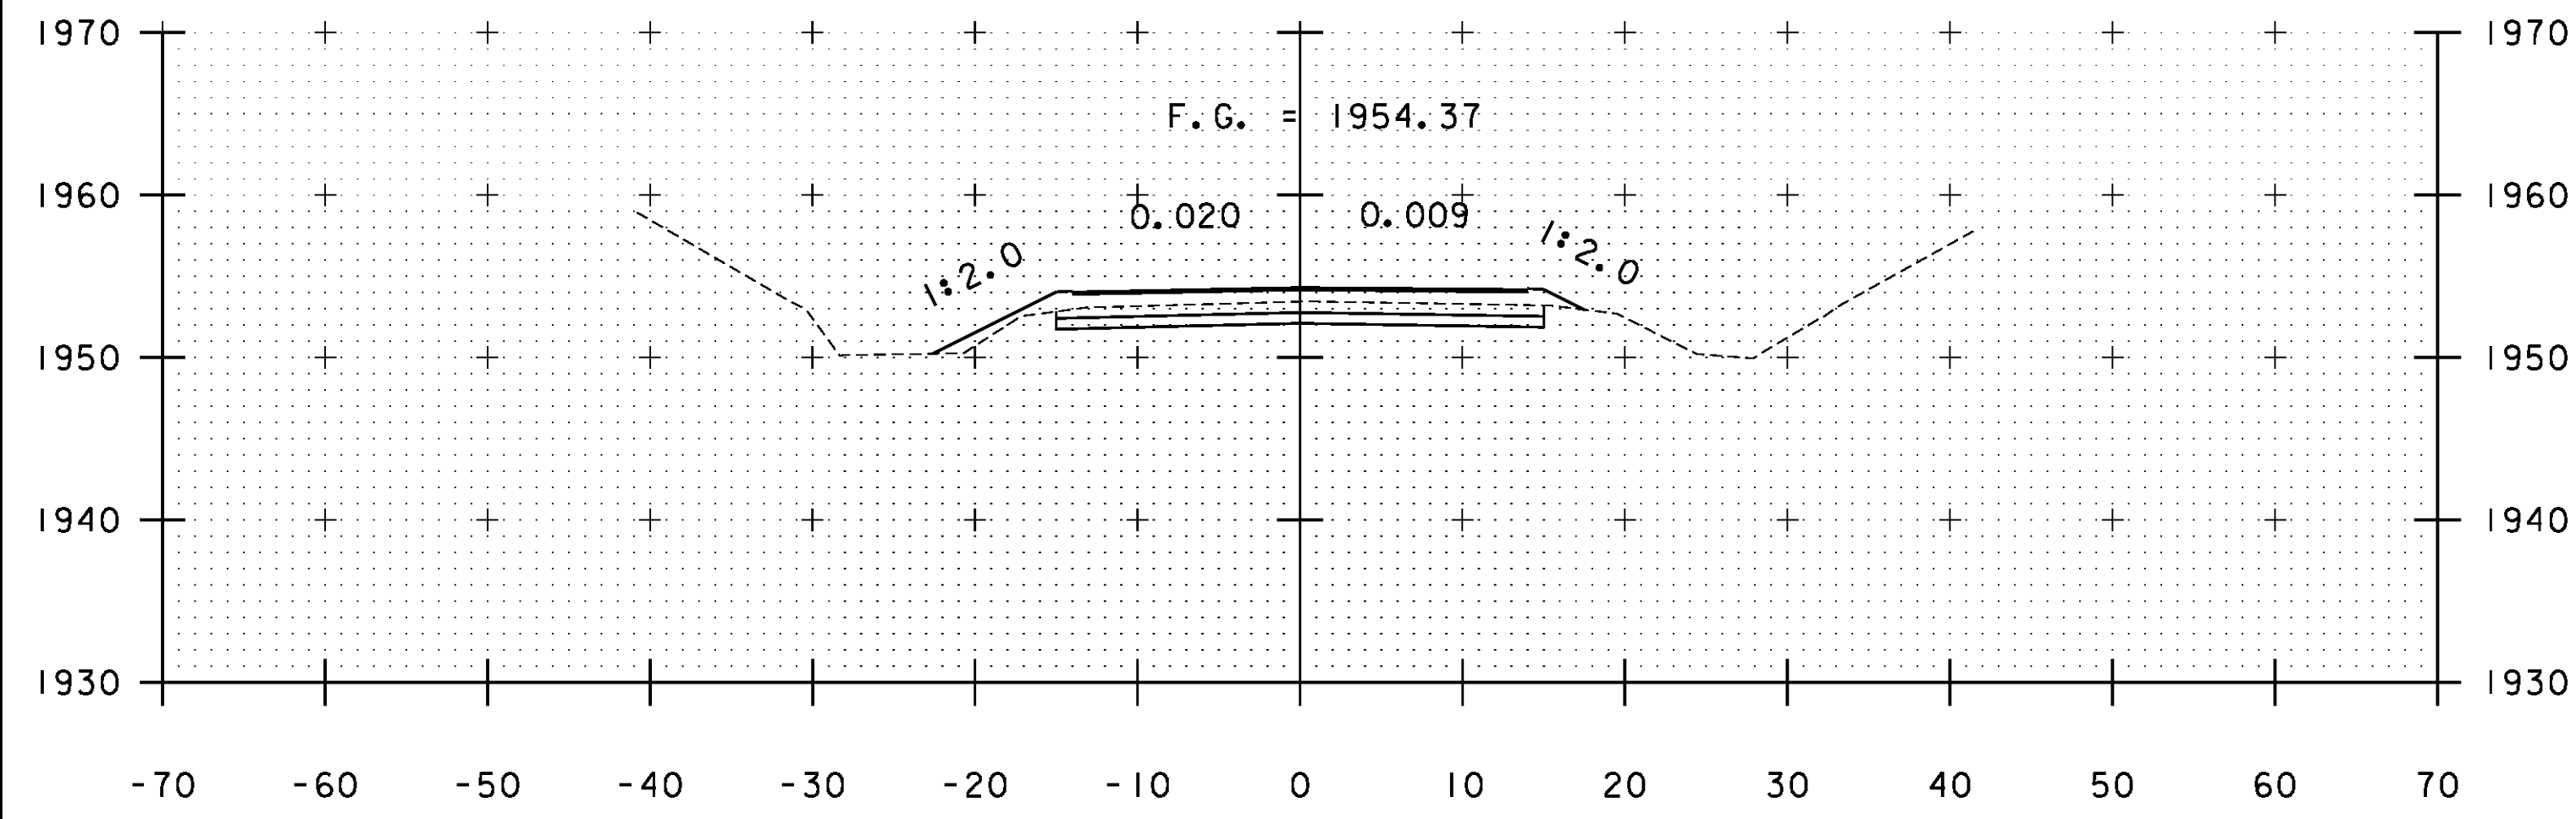


A 37+50

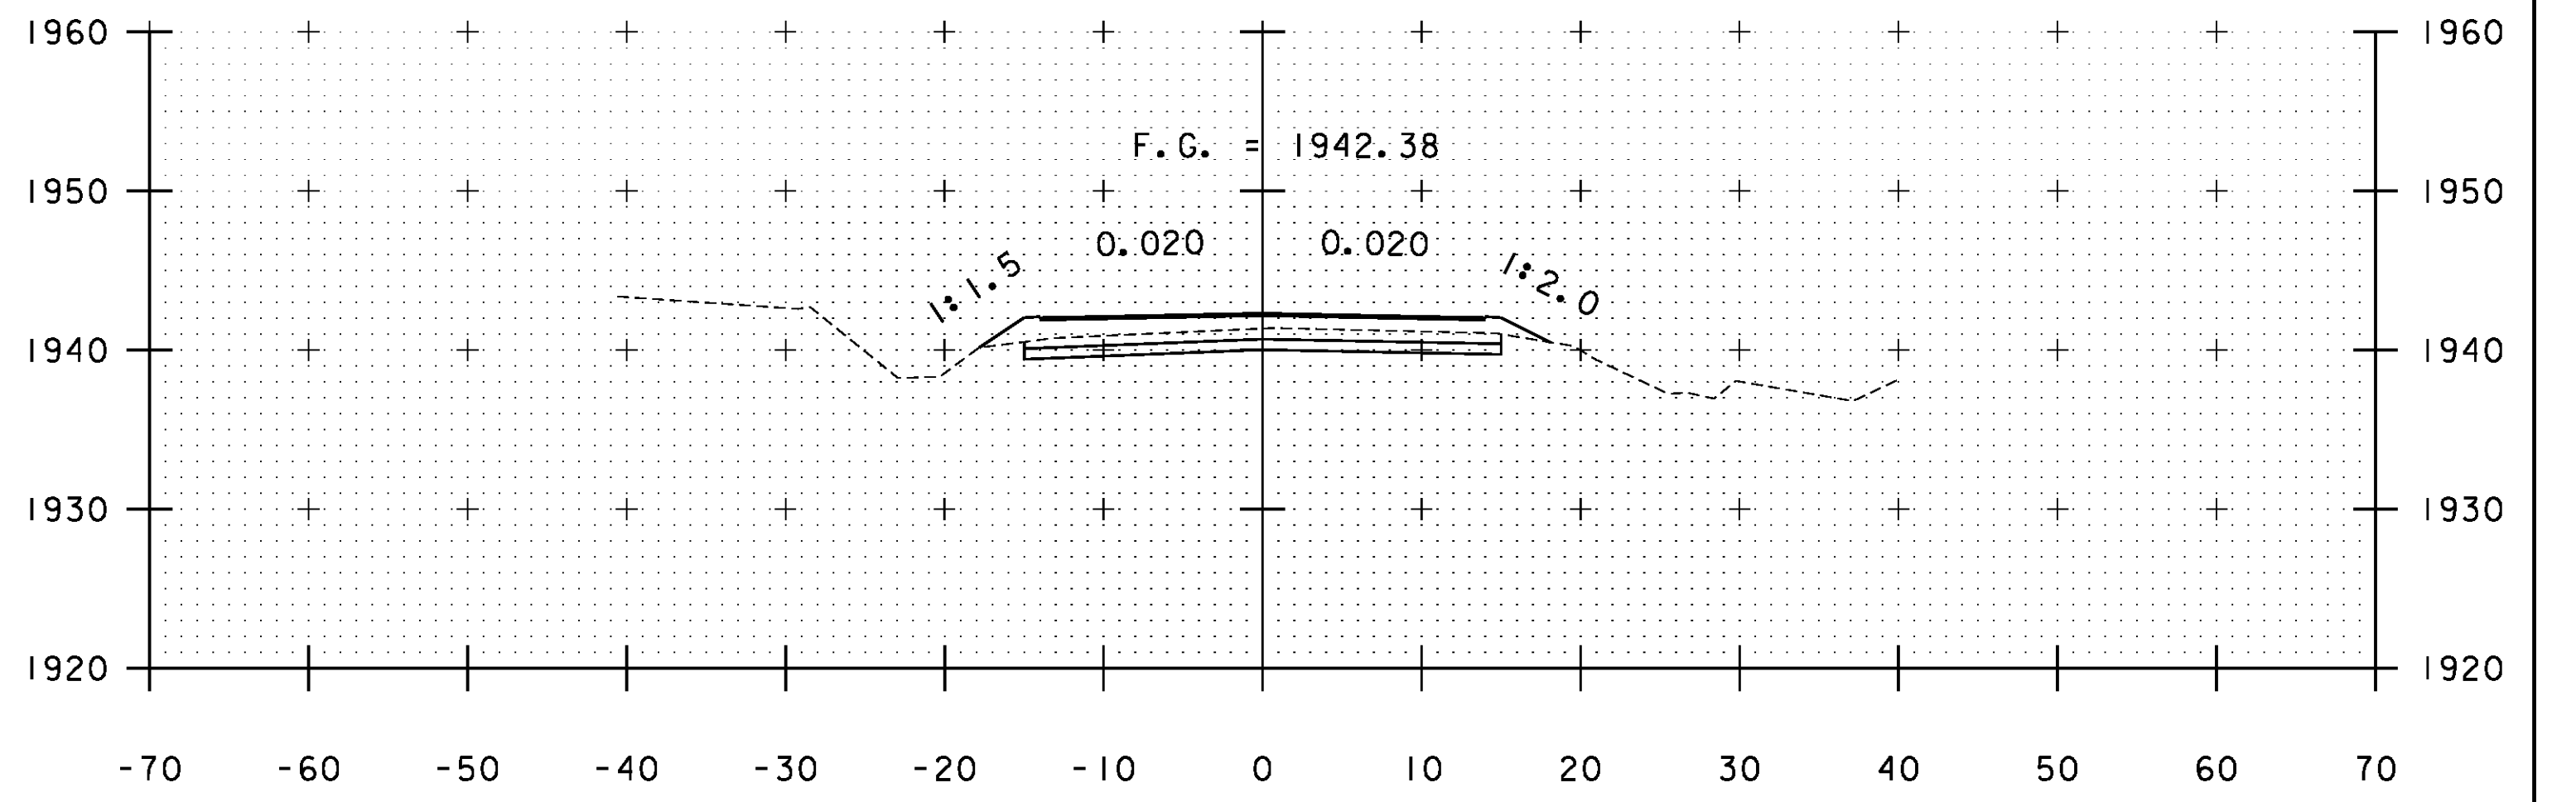

A 39+00

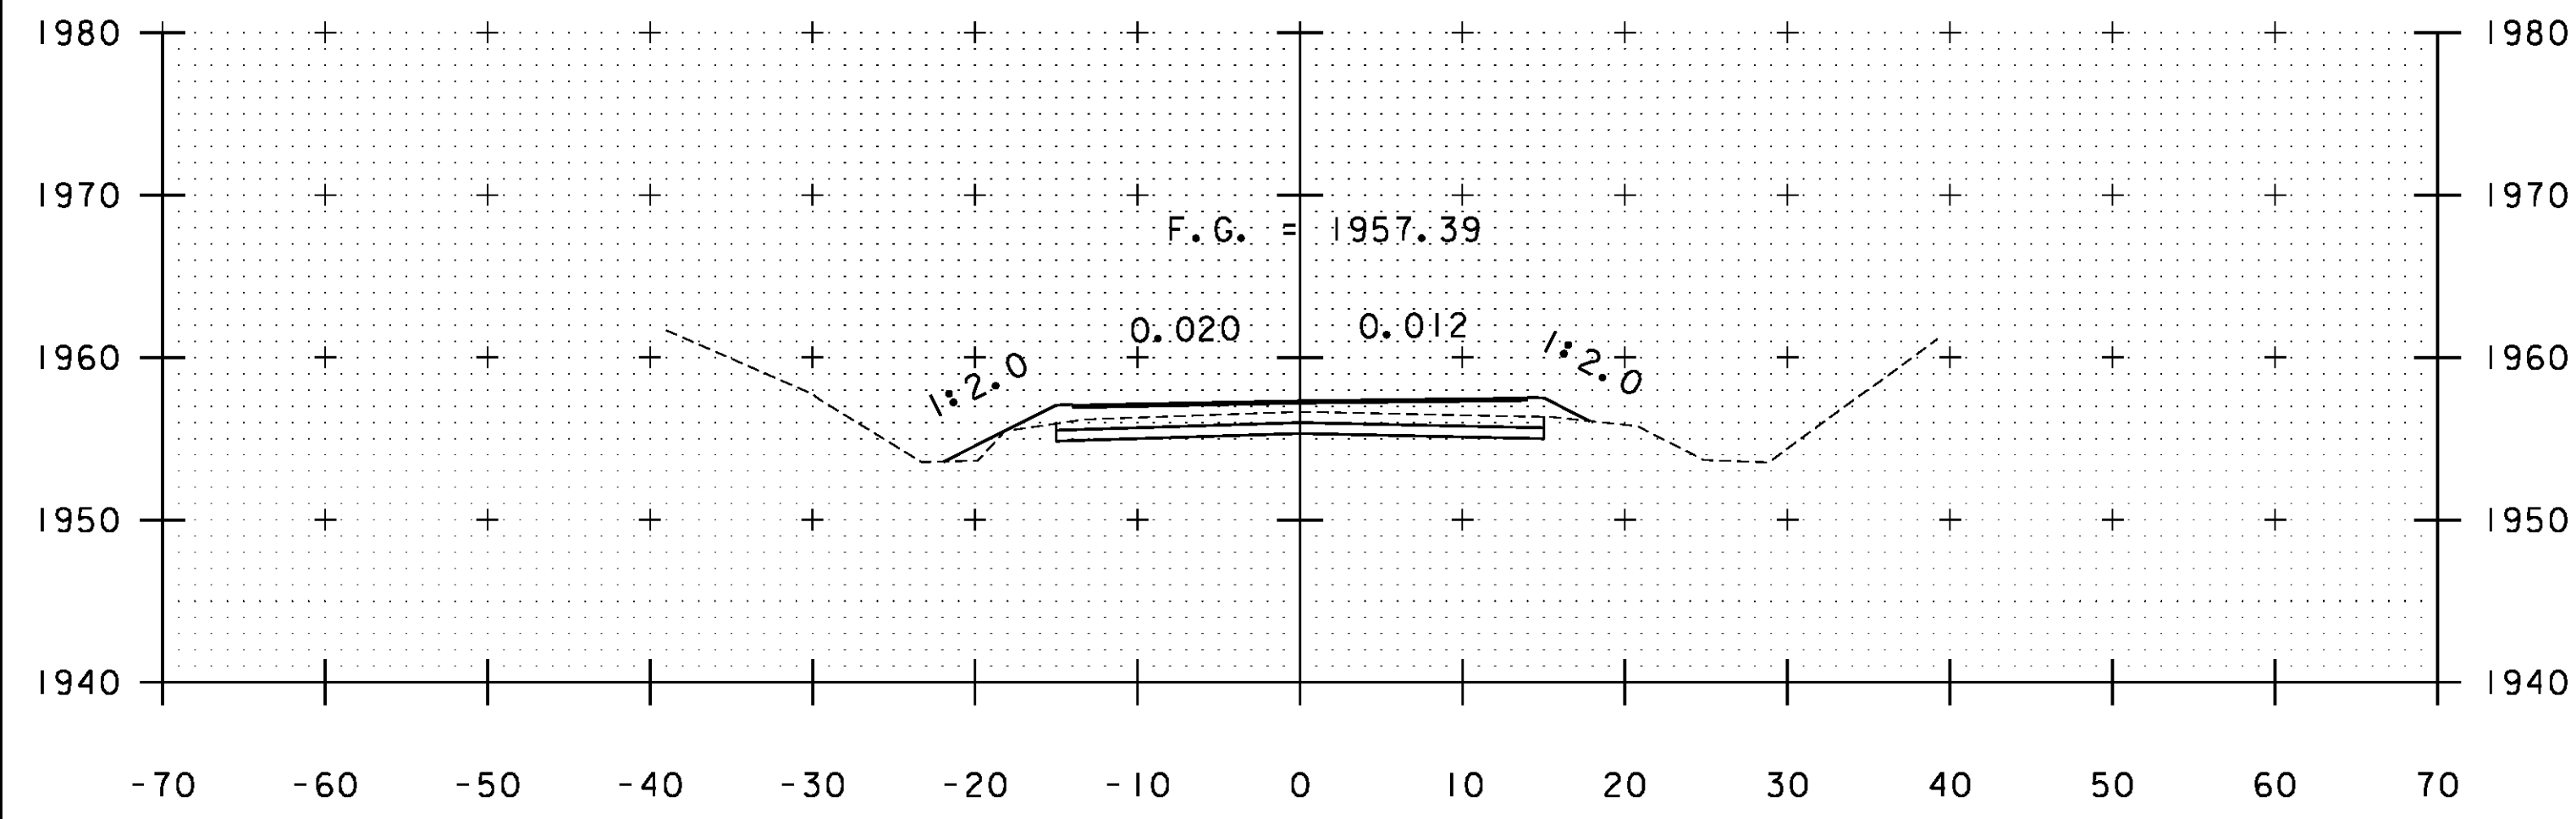

A 37+00

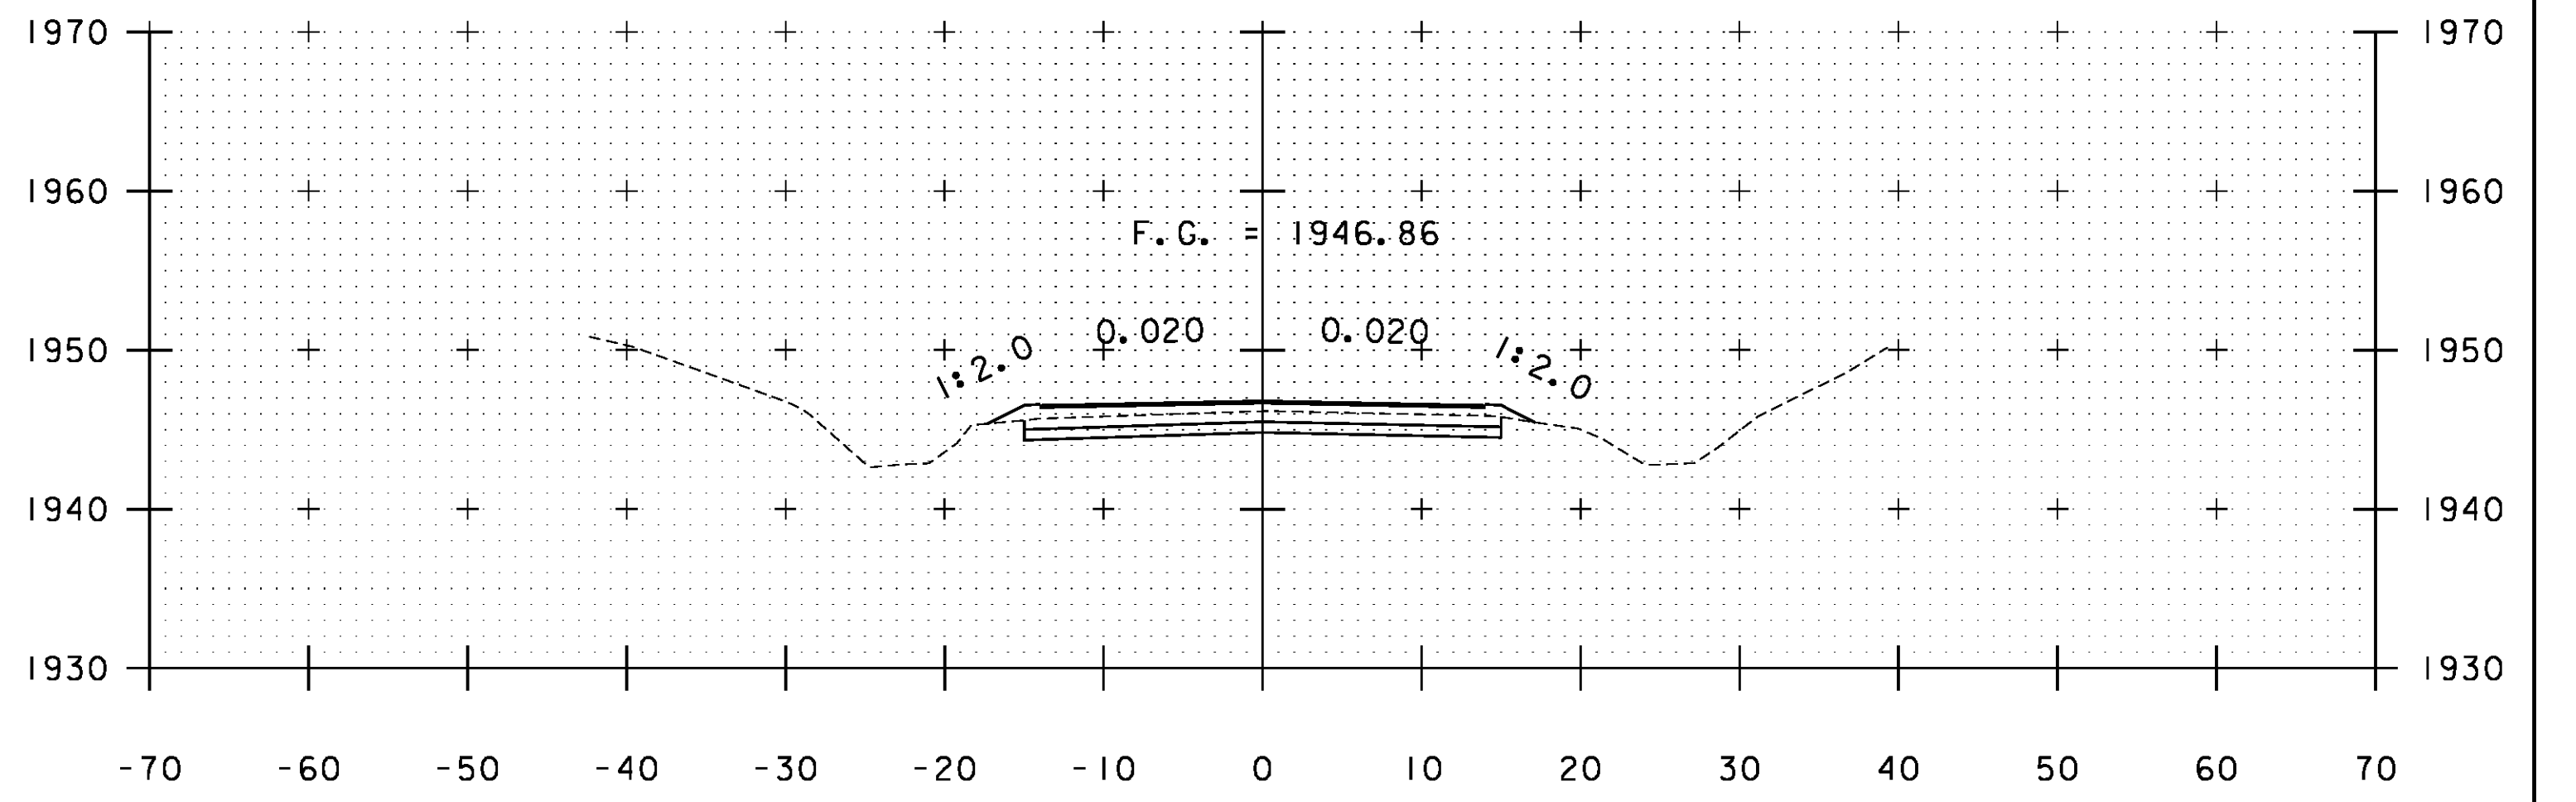

A 38+50

STA. A 37+00 TO STA. A 39+50

PROJECT NAME: WARDBORO-JAMAICA	PLOT DATE: 2/26/2014
PROJECT NUMBER: ER STP 013-1(17)	DRAWN BY: B. KIPP
FILE NAME: xs.dgn	CHECKED BY: HSD
PROJECT LEADER: K. UPMAL	SHEET 188 OF 444
DESIGNED BY: B. KIPP	
CROSS SECTIONS	