




A 324+50

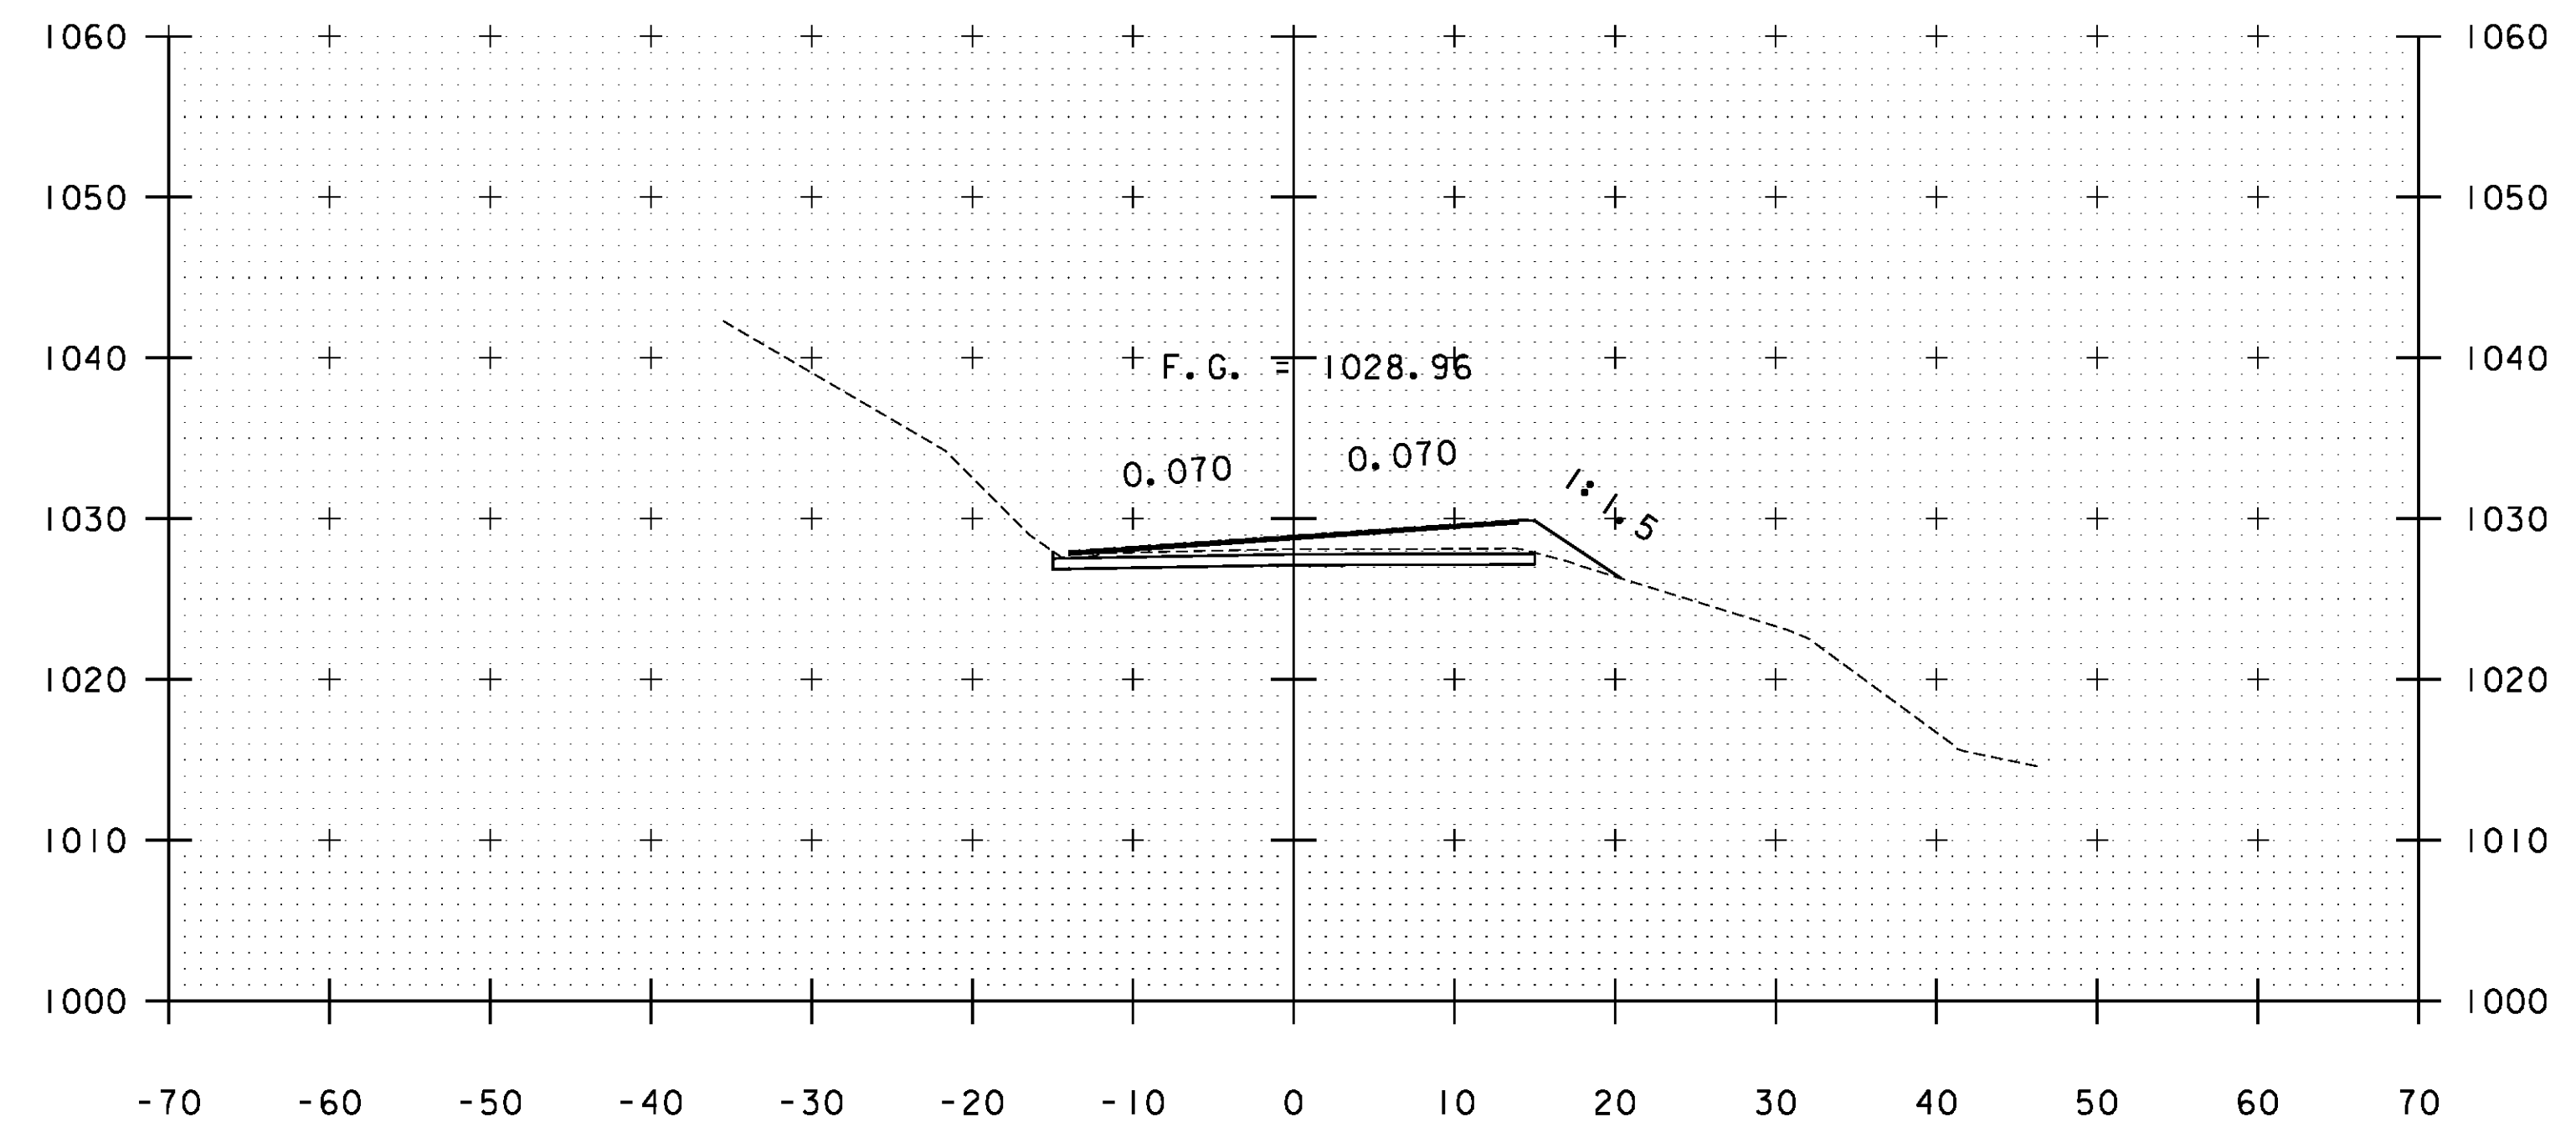

A 325+50

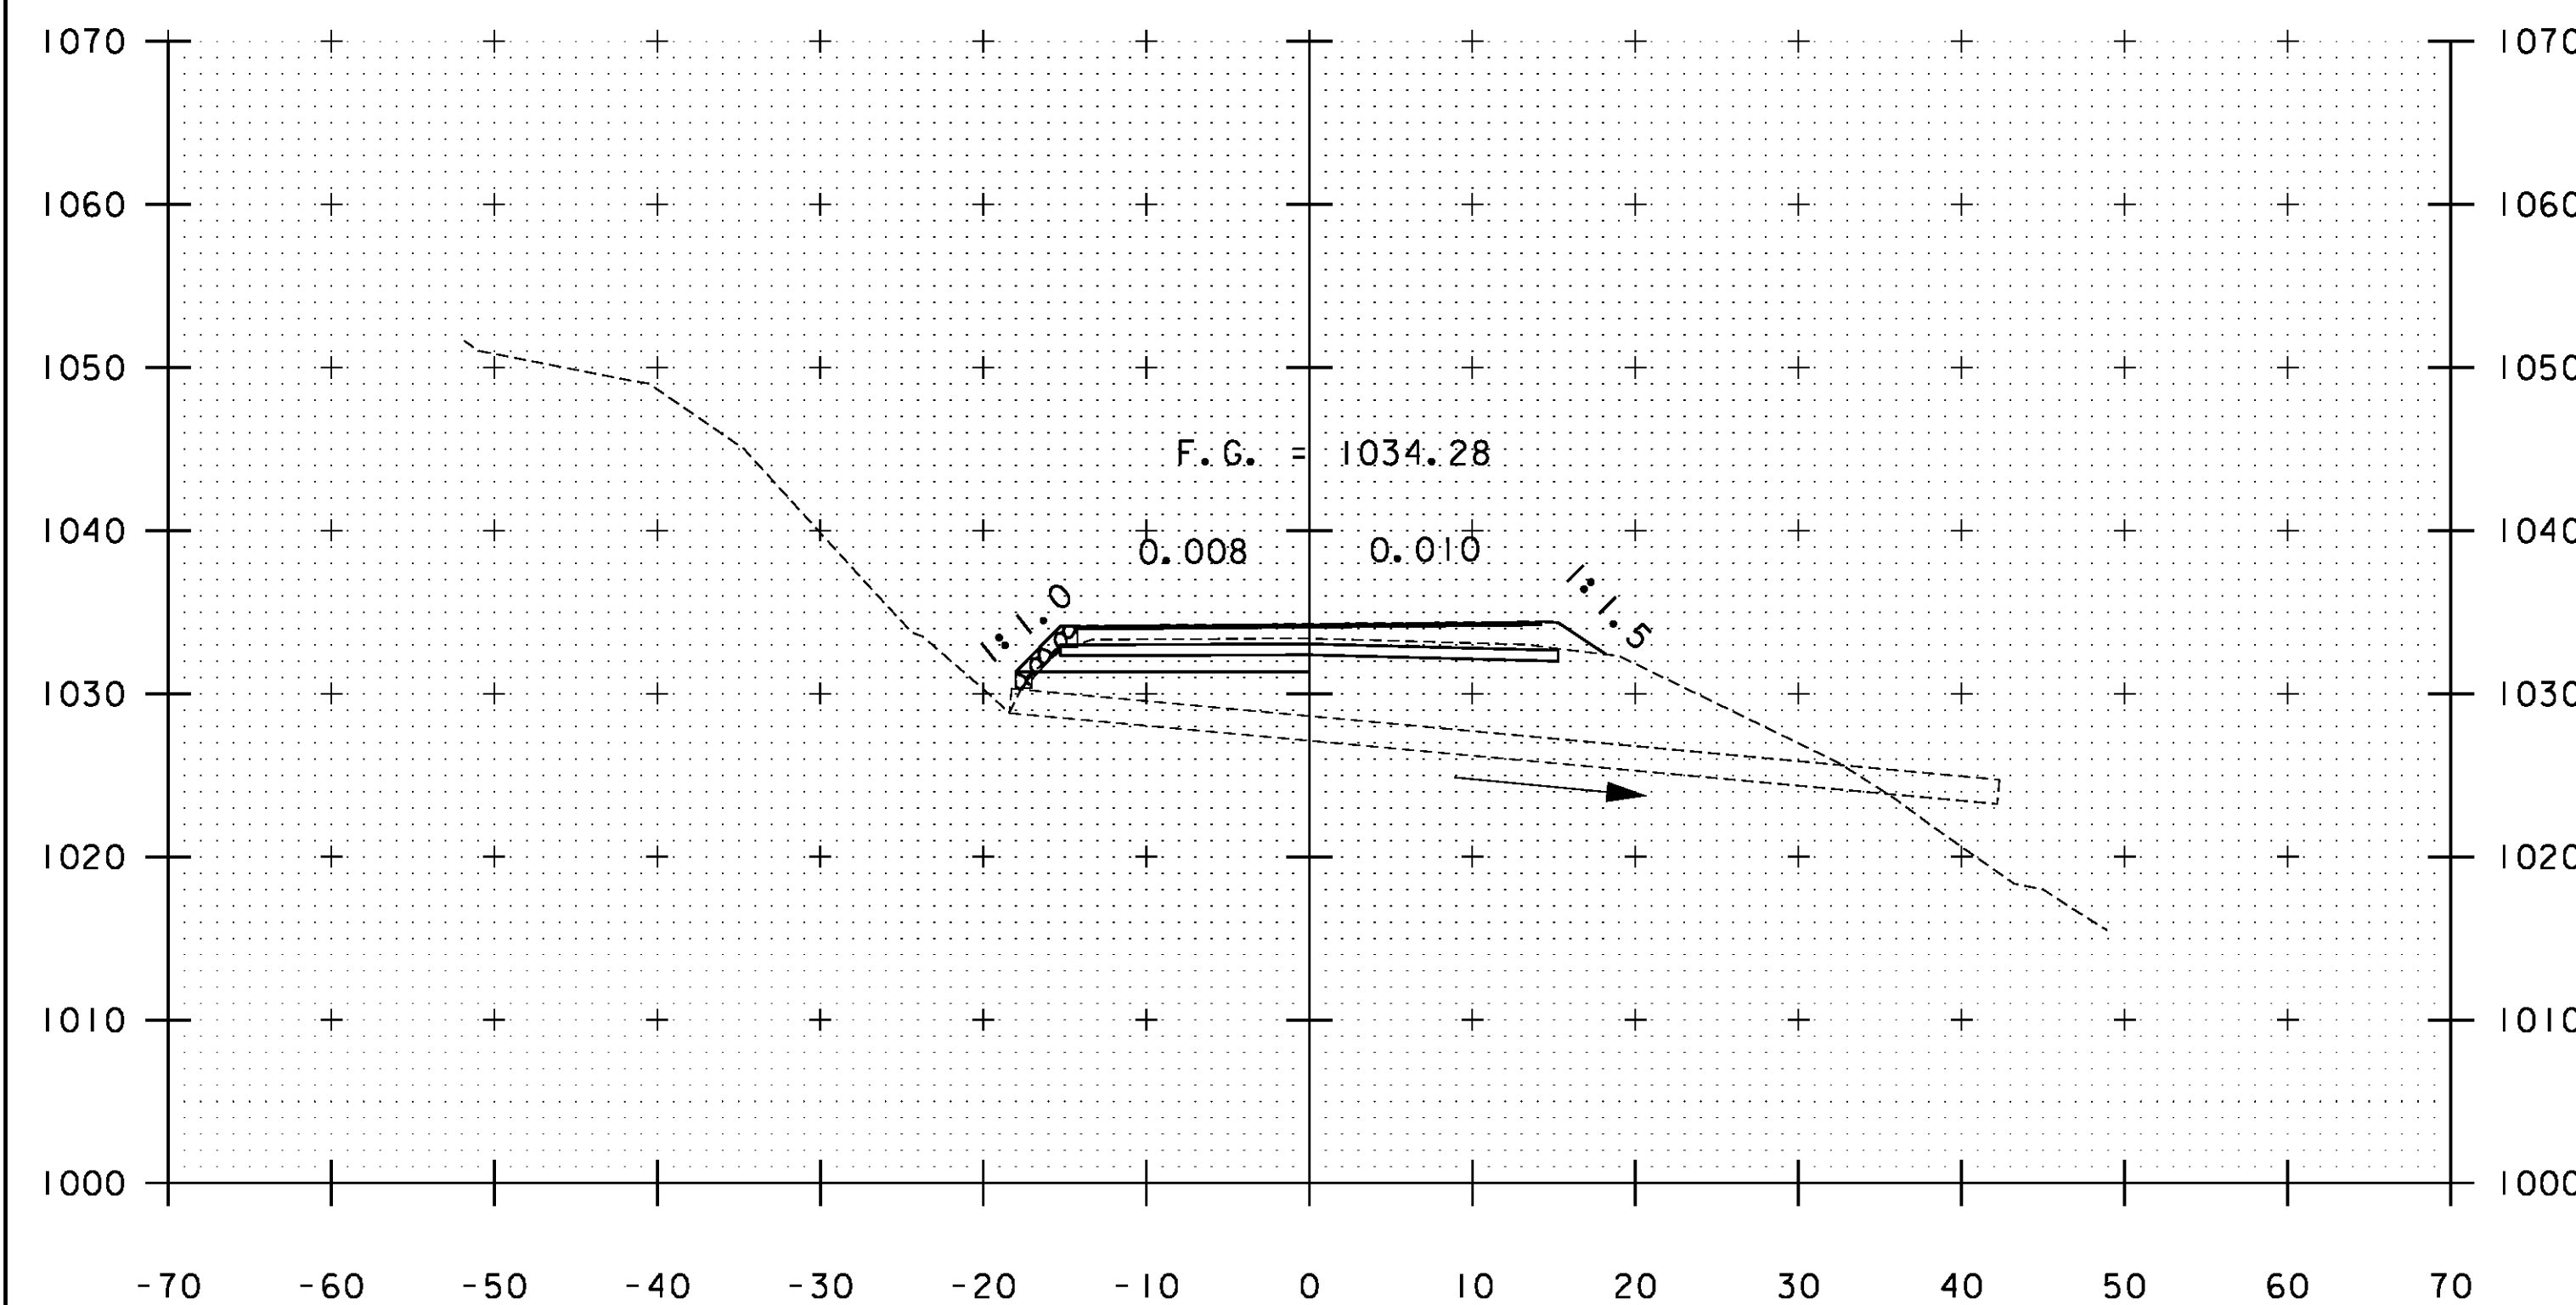

A 324+11

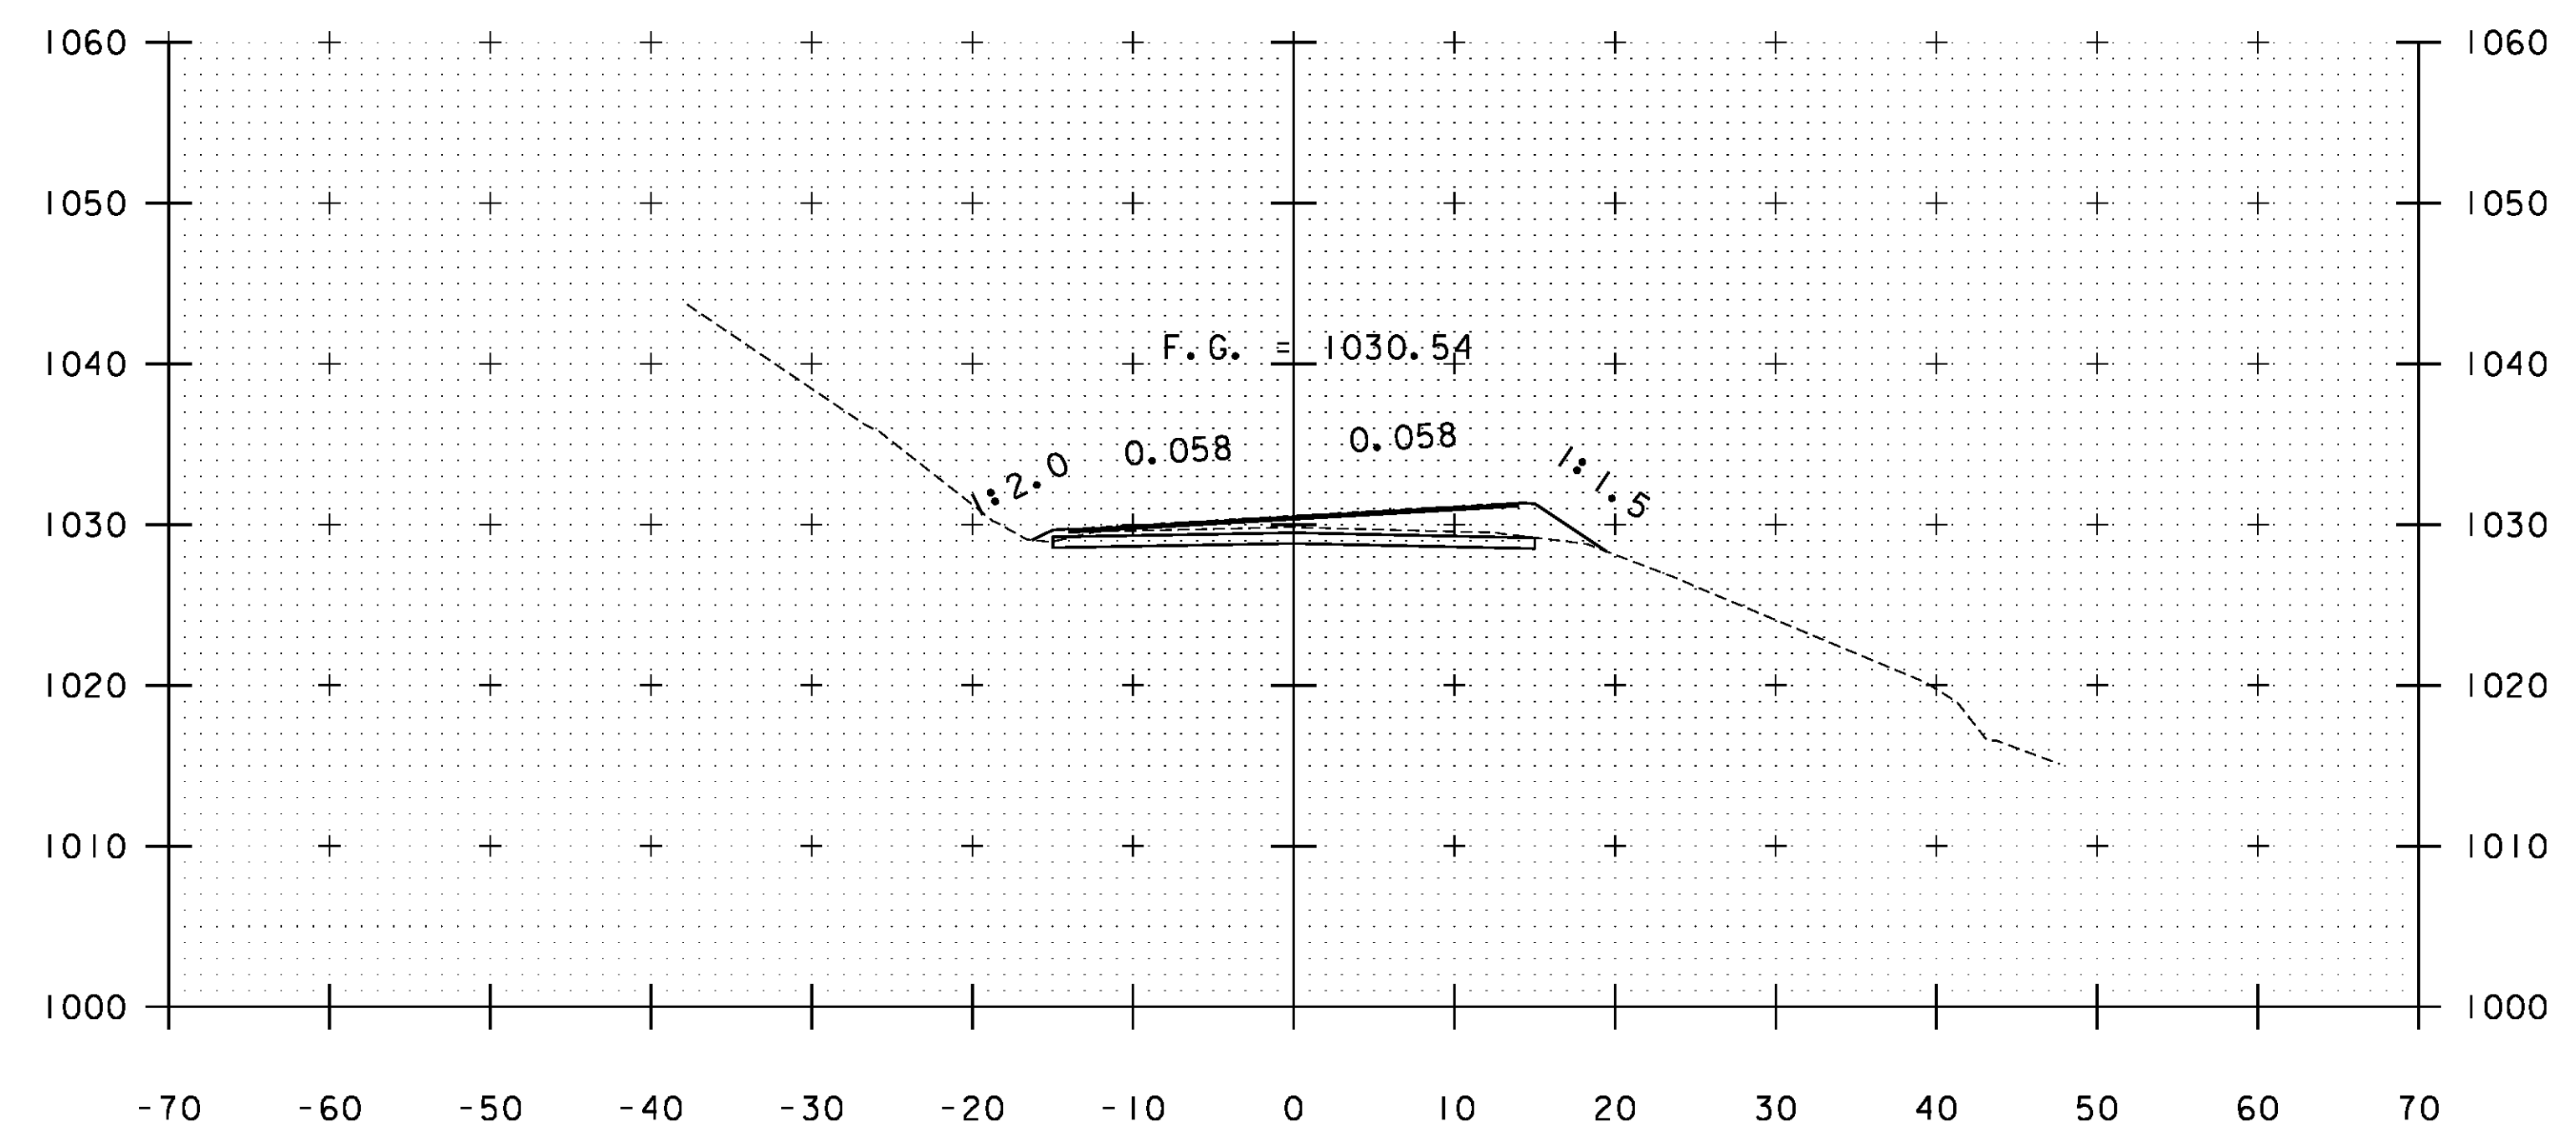

A 325+00

STA. A 324+11 TO STA. A 325+50

PROJECT NAME:	WARDSBORO-JAMAICA	PLOT DATE:	2/26/2014
PROJECT NUMBER:	ER STP 013-1(17)	DRAWN BY:	B. KIPP
FILE NAME:	xs.dgn	CHECKED BY:	HSD
PROJECT LEADER:	K. UPMAL	SHEET	308 OF 444
DESIGNED BY:	B. KIPP	CROSS SECTIONS	