




B 84+50

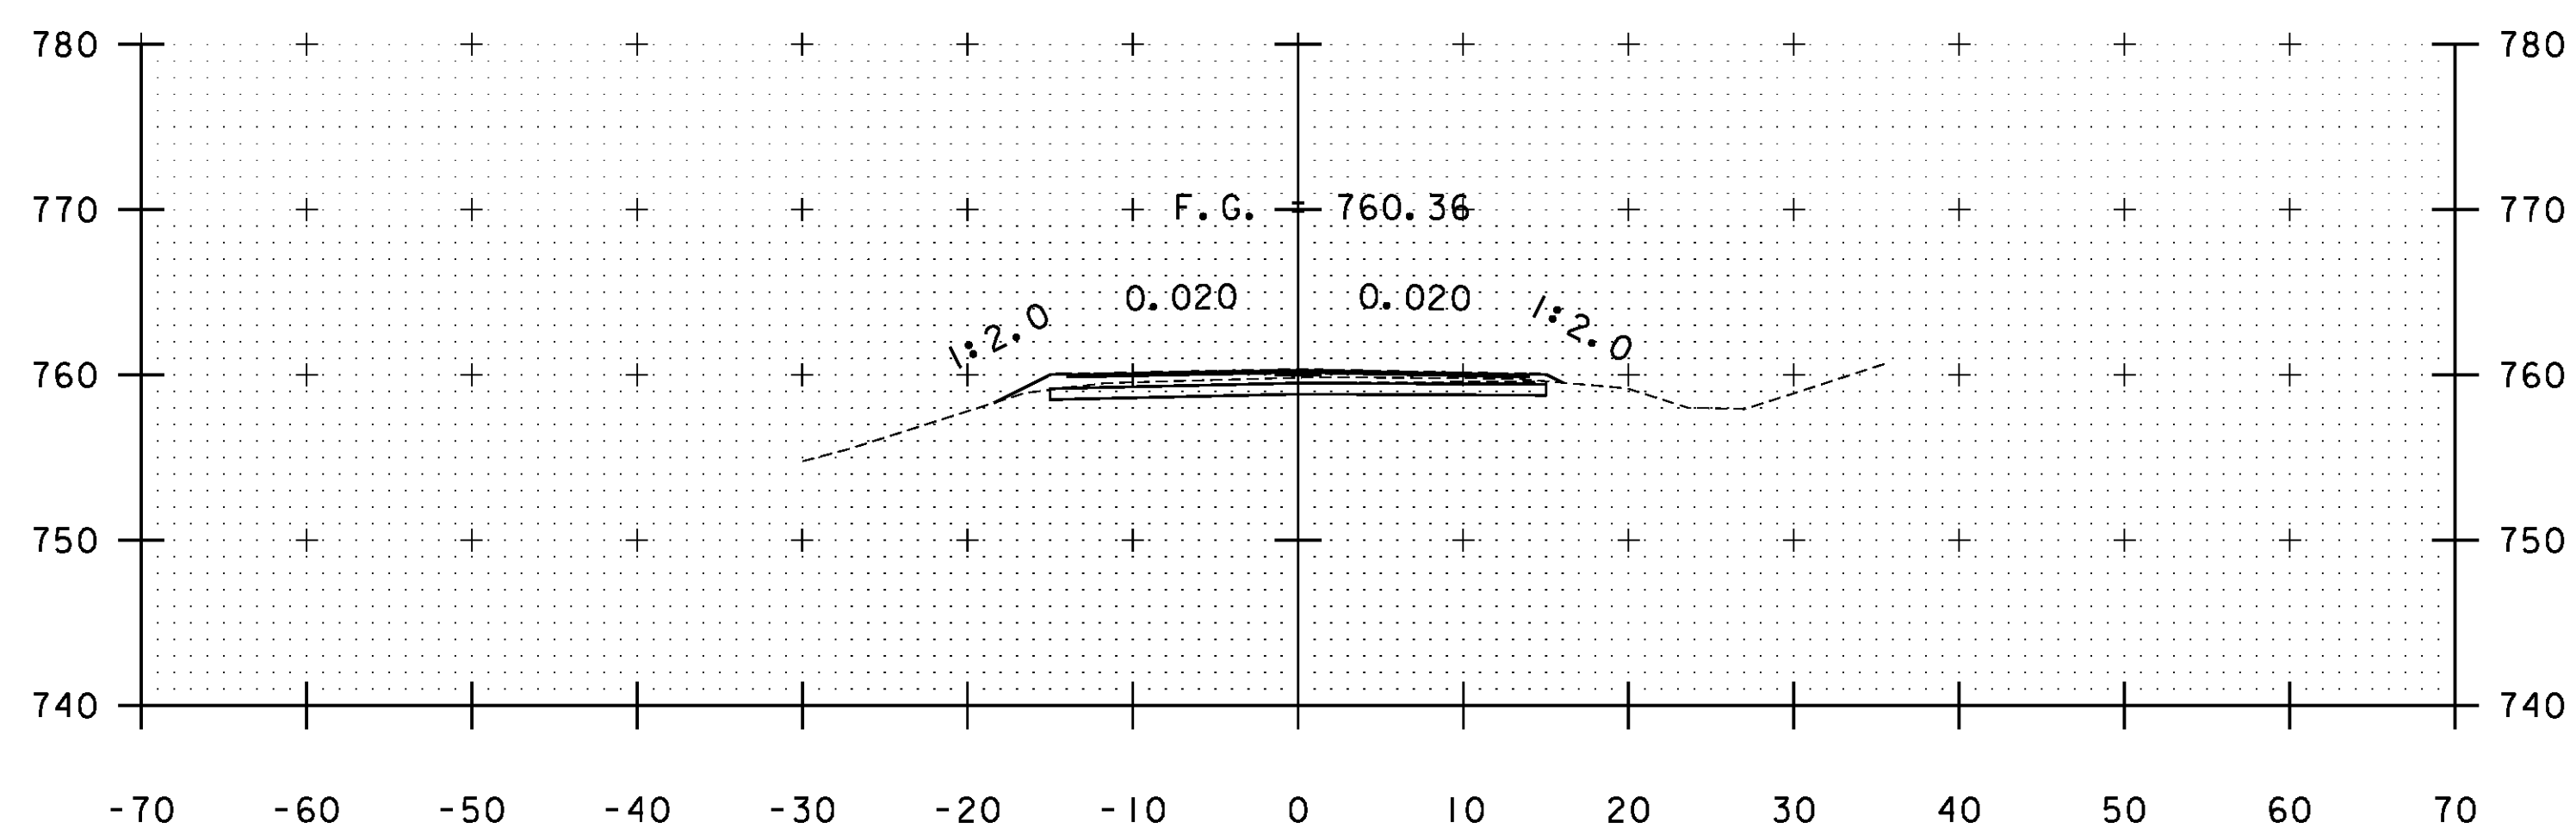


B 84+00

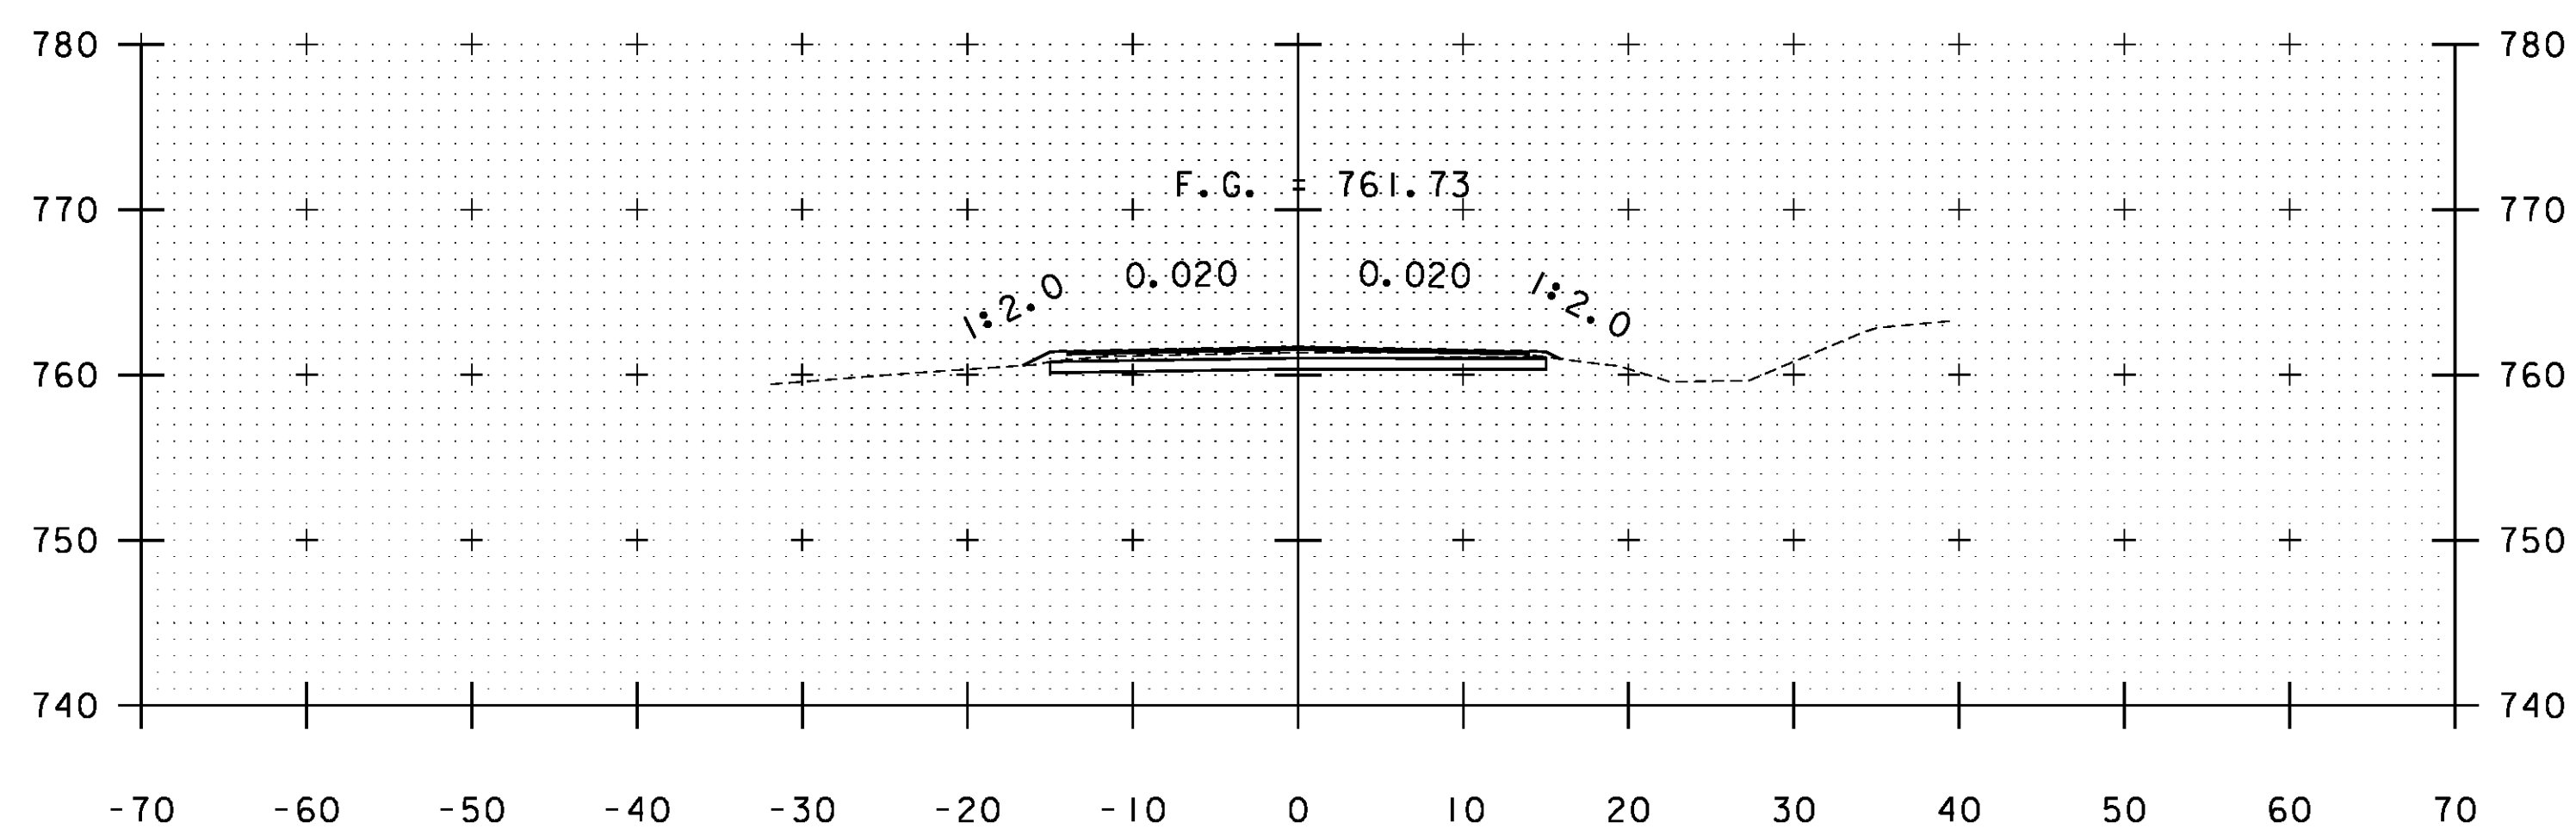


B 83+50

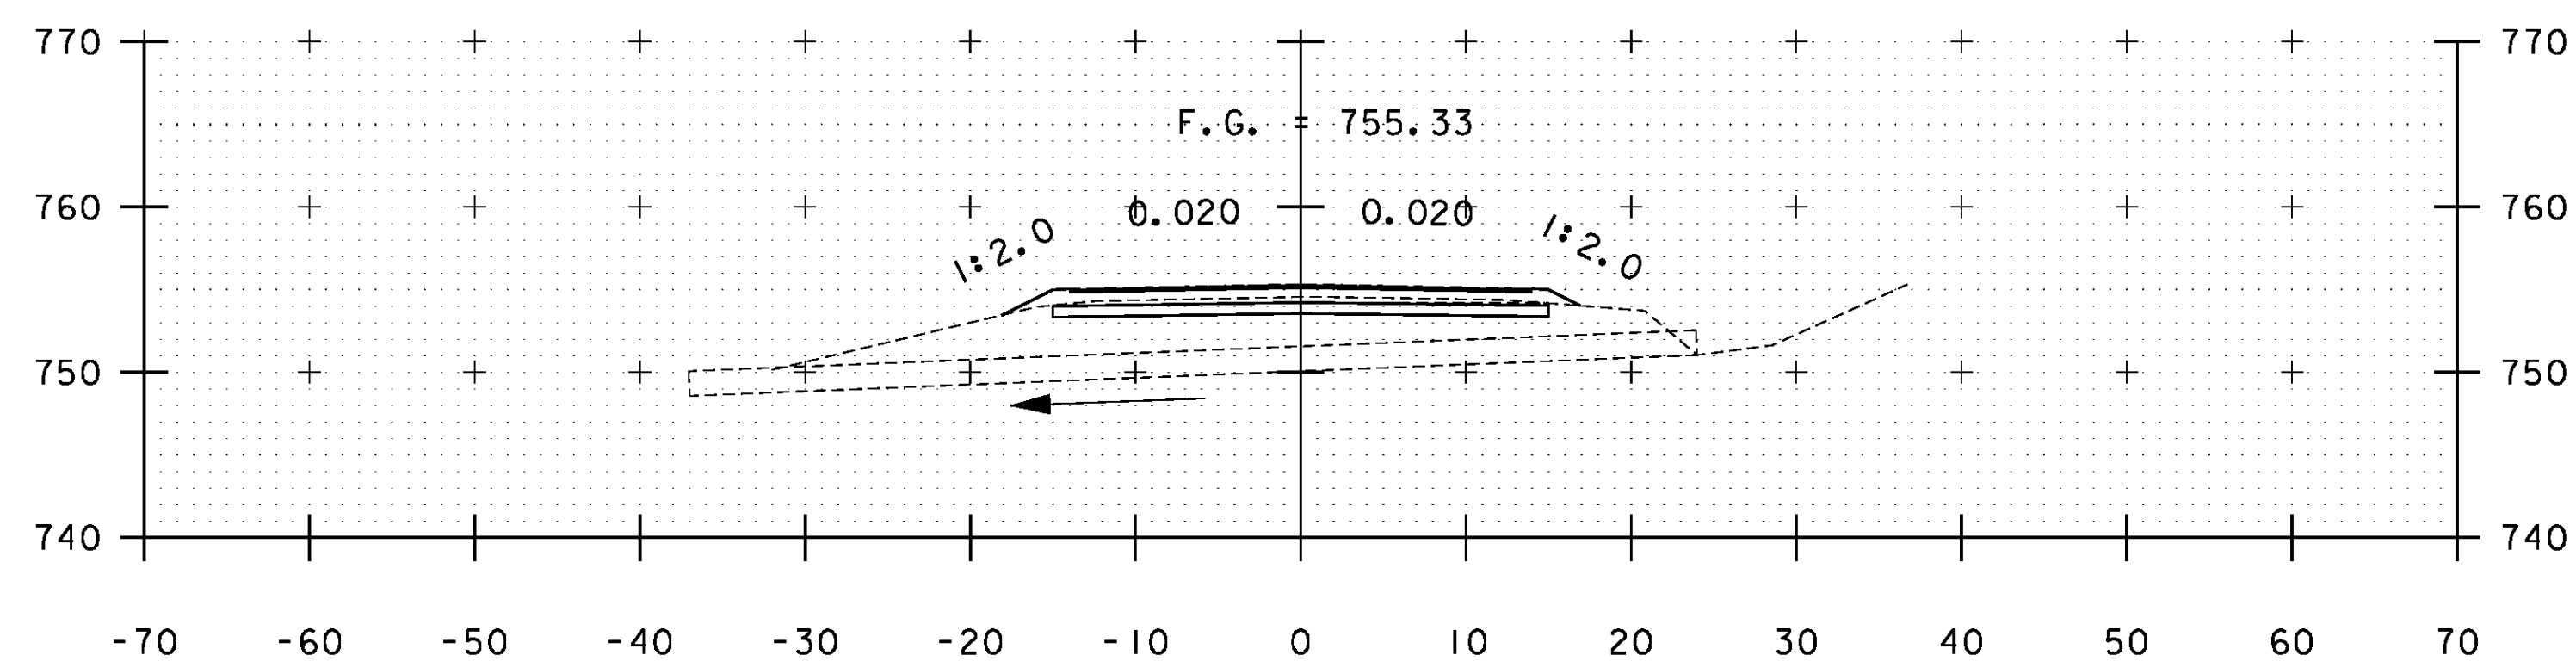

B 85+83

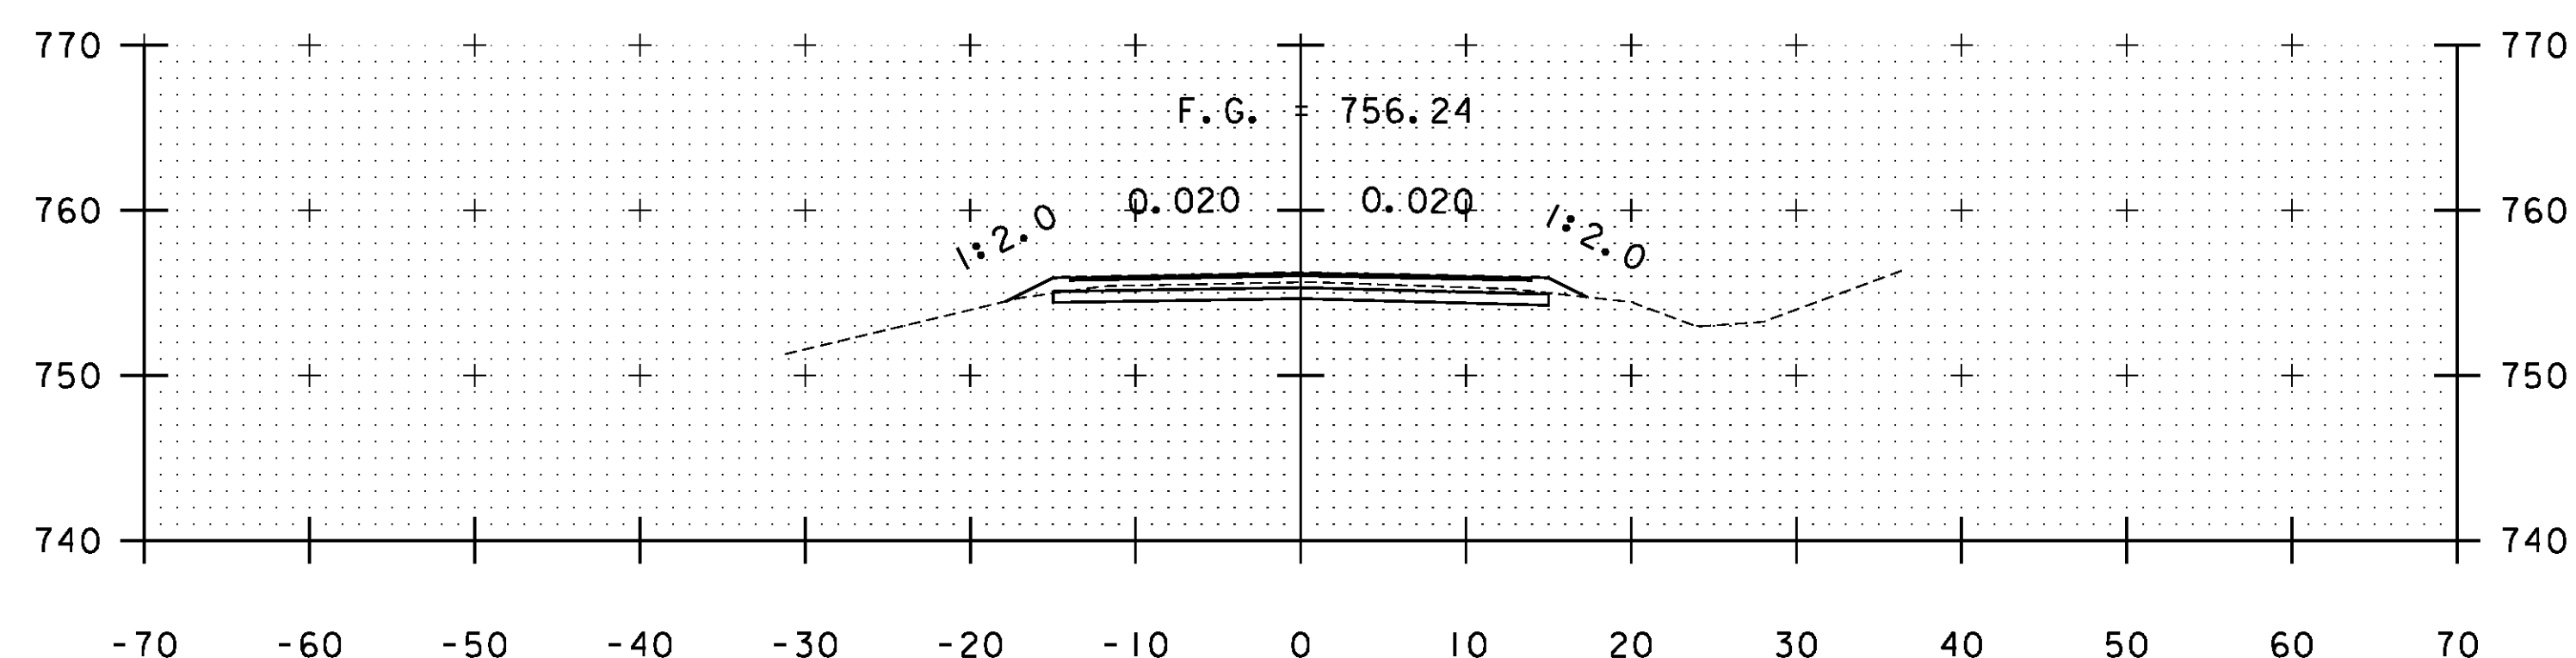

B 85+50

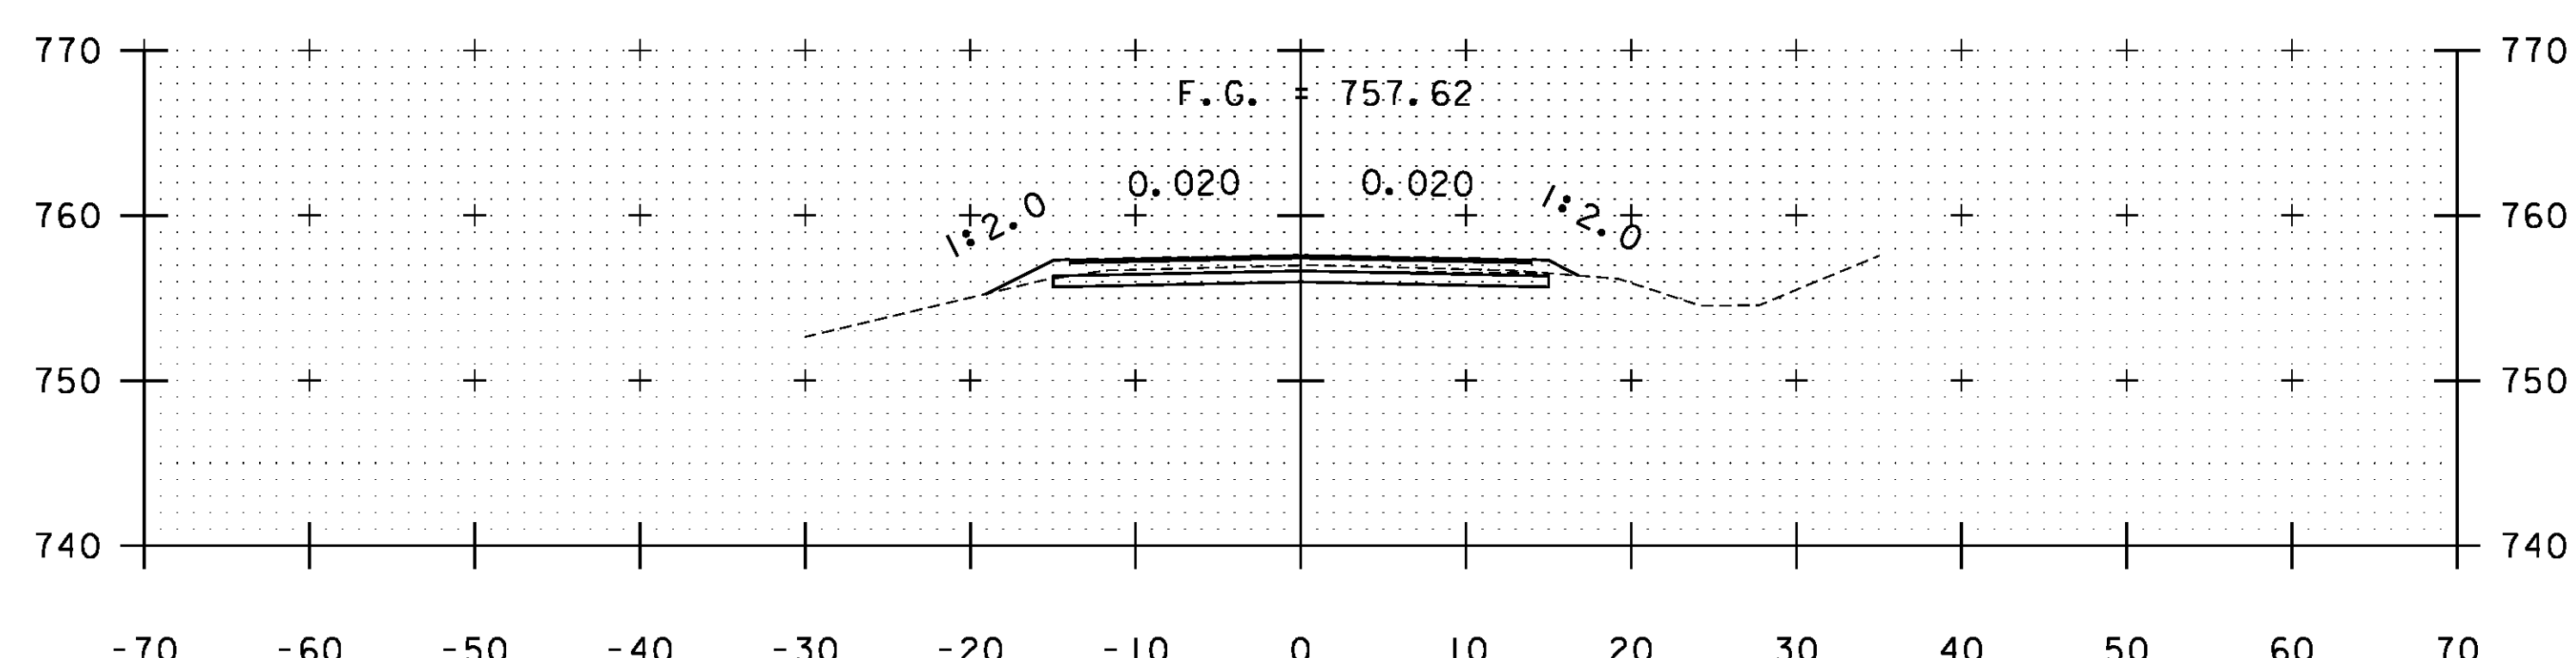

B 85+00

STA. B 83+50 TO STA. B 85+83

PROJECT NAME: WARDSBORO-JAMAICA	PLOT DATE: 2/26/2014
PROJECT NUMBER: ER STP 013-1(17)	DRAWN BY: B. KIPP
FILE NAME: xs.dgn	CHECKED BY: HSD
PROJECT LEADER: K. UPMAL	SHEET 358 OF 444
DESIGNED BY: B. KIPP	
CROSS SECTIONS	