




B 94+00

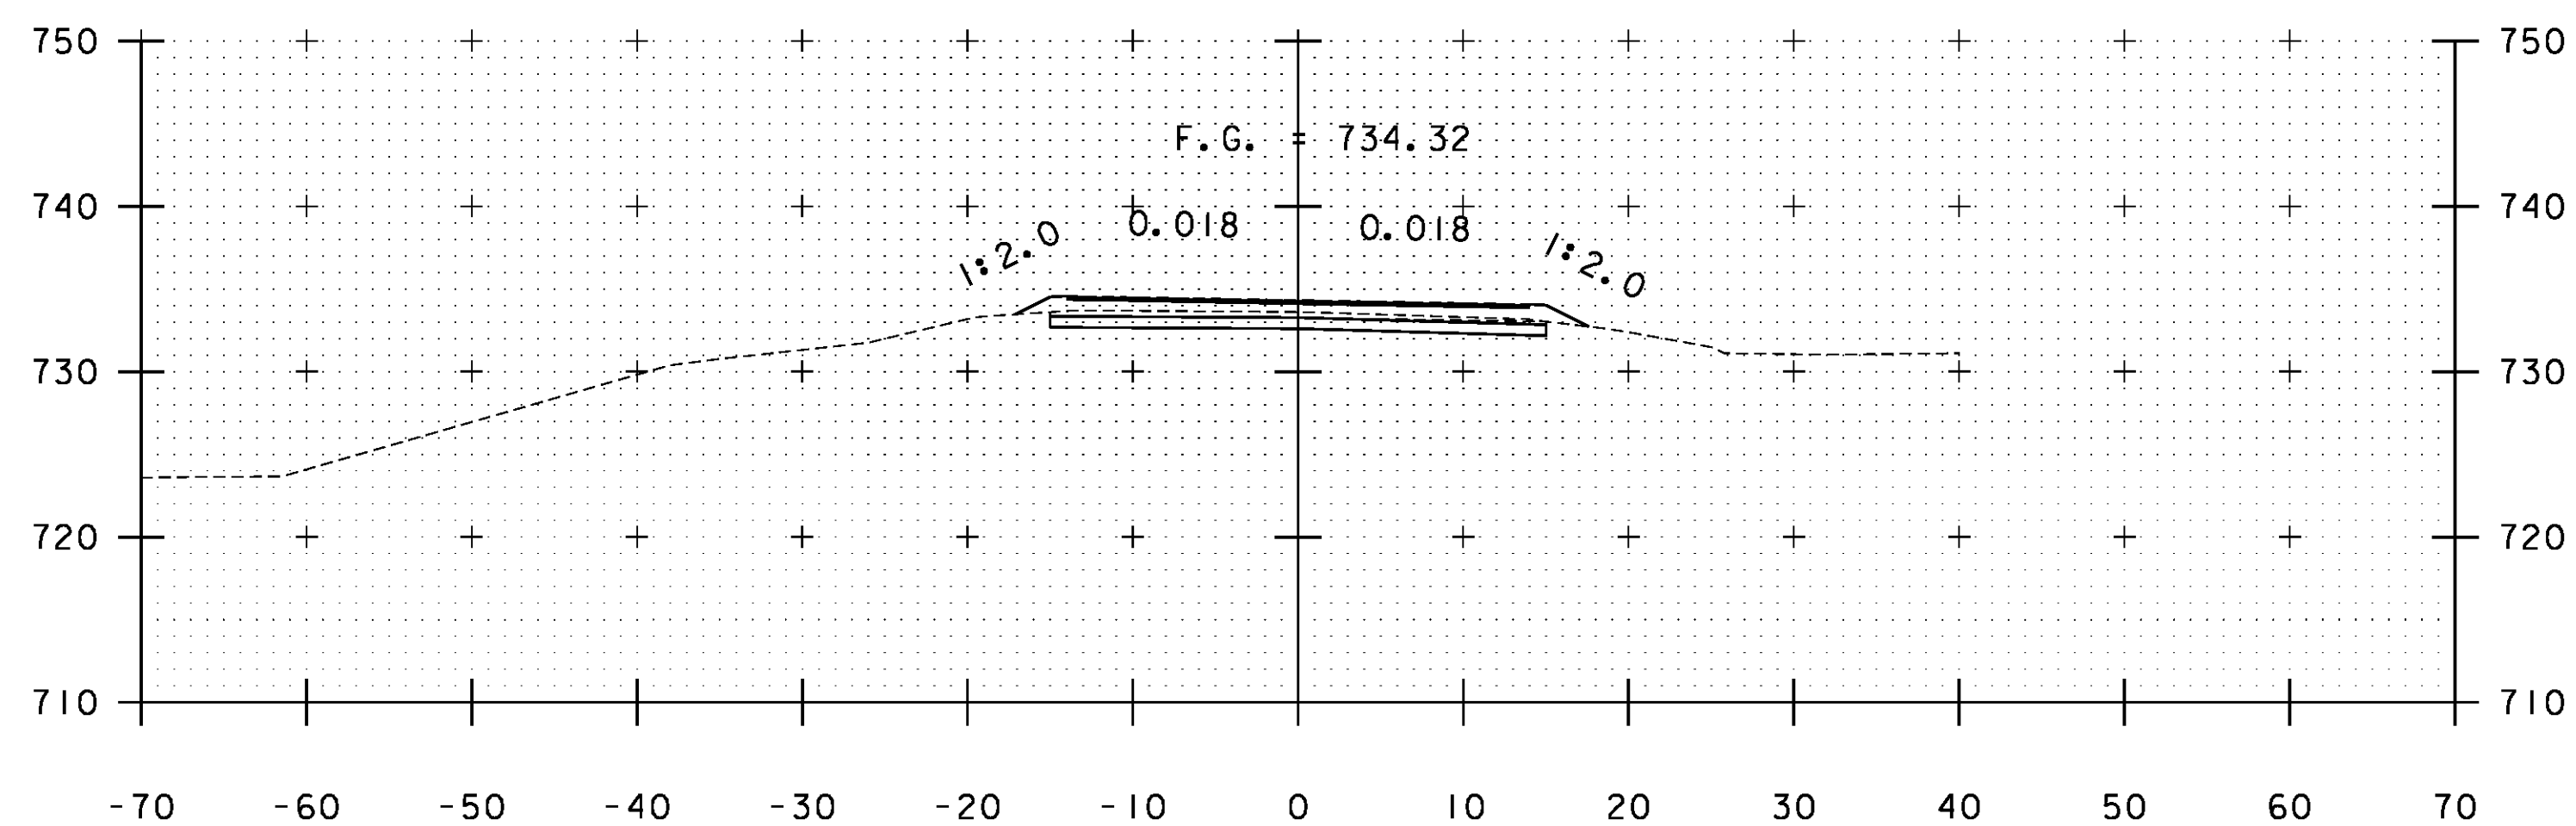

B 93+50

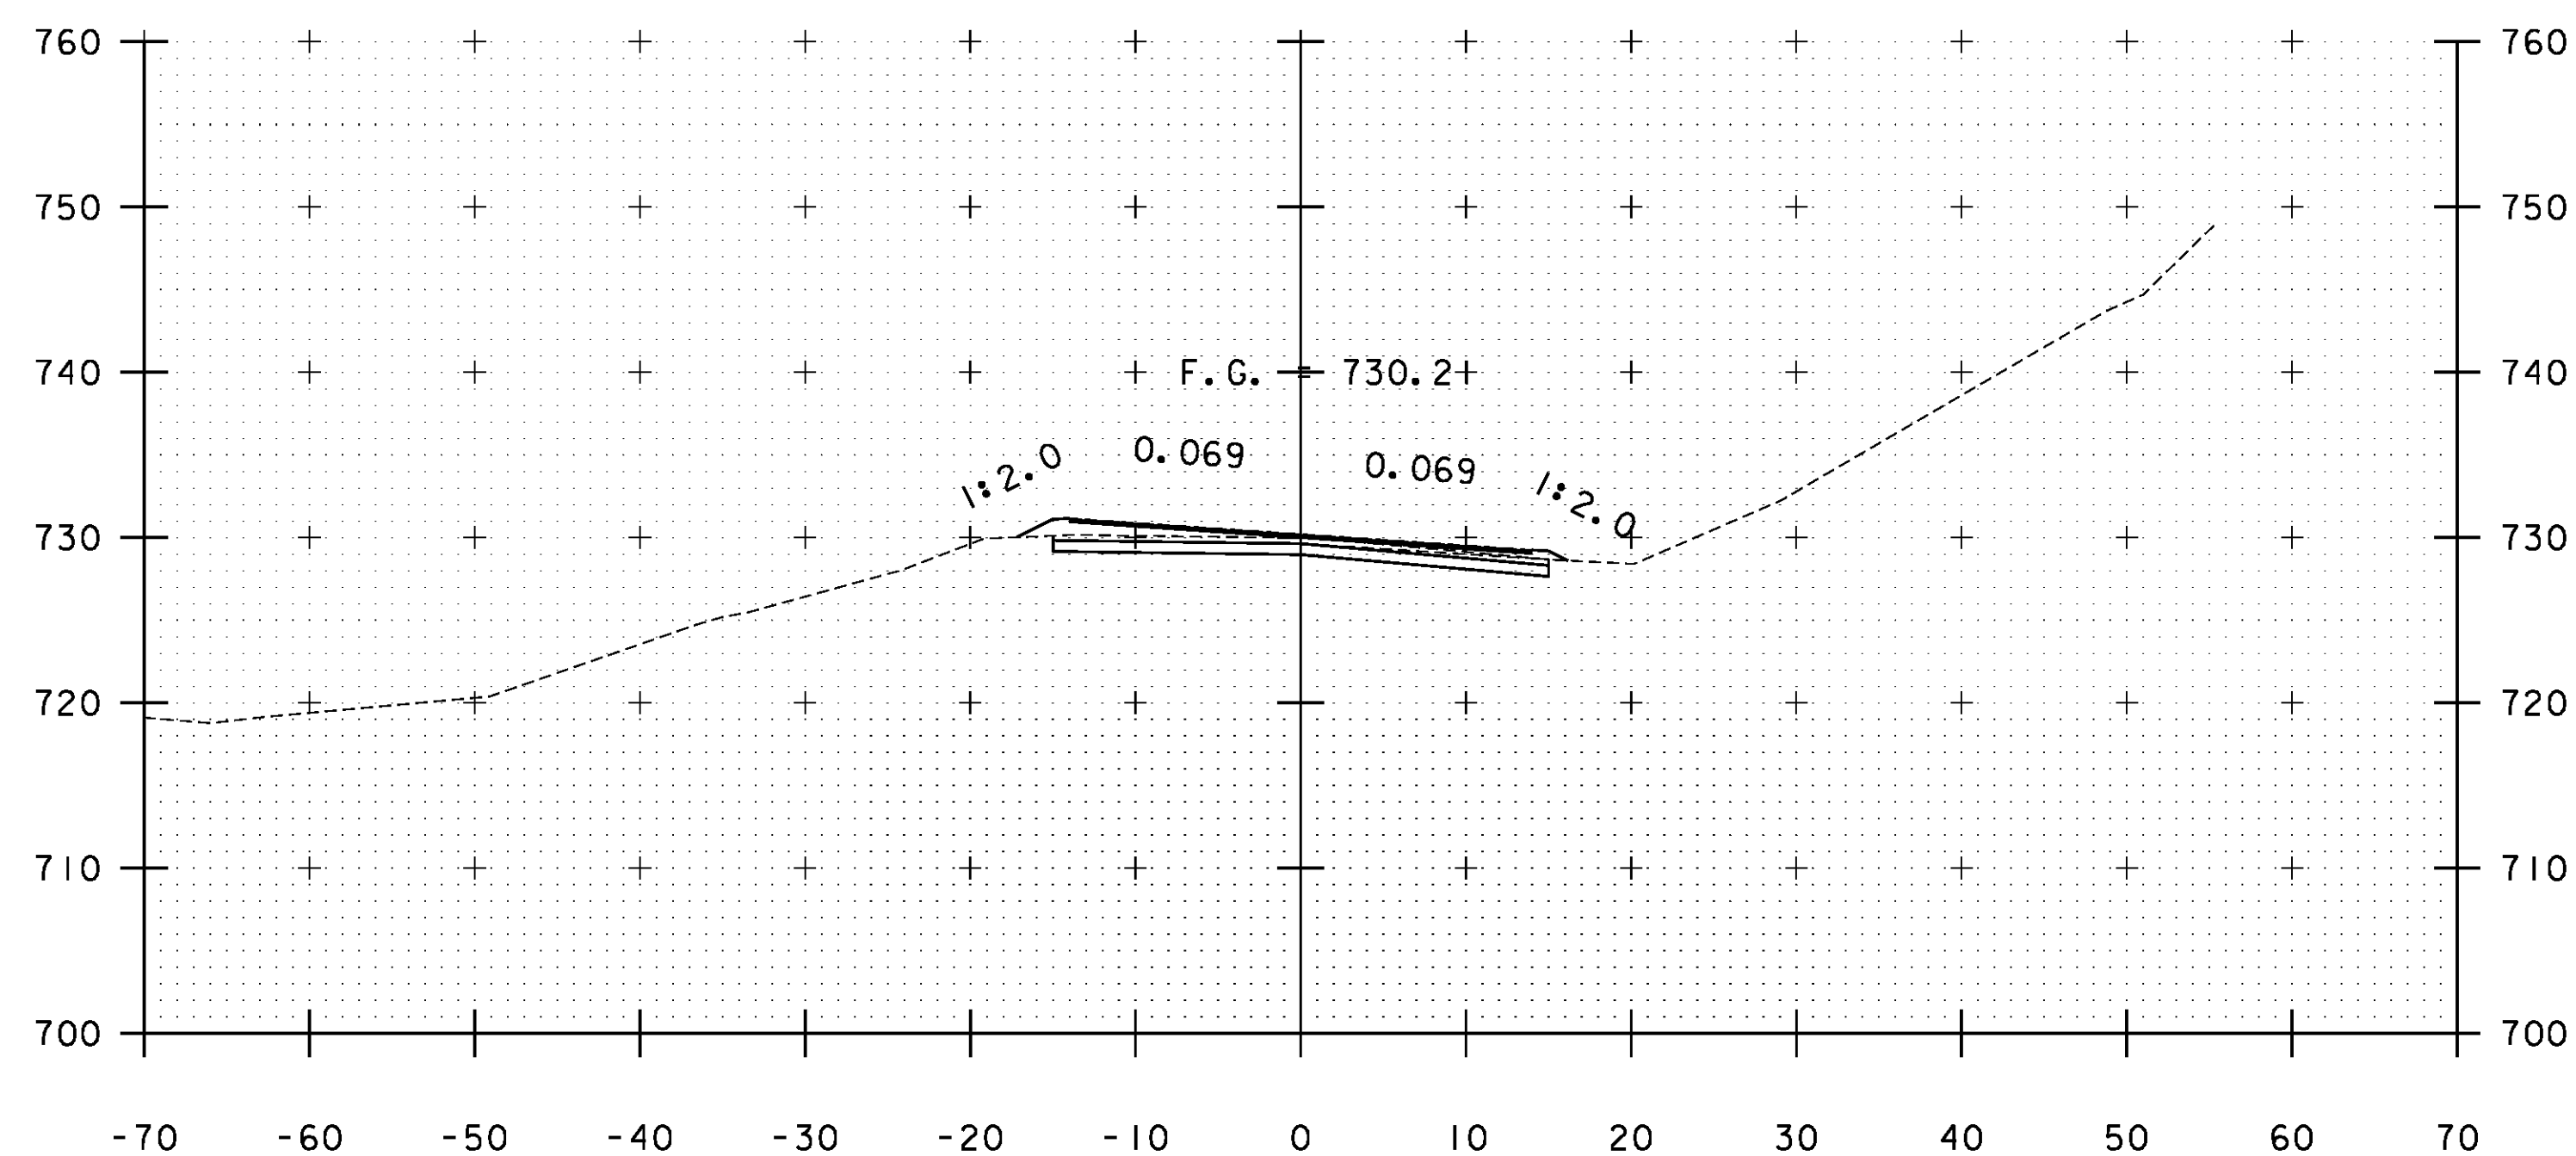

B 95+00

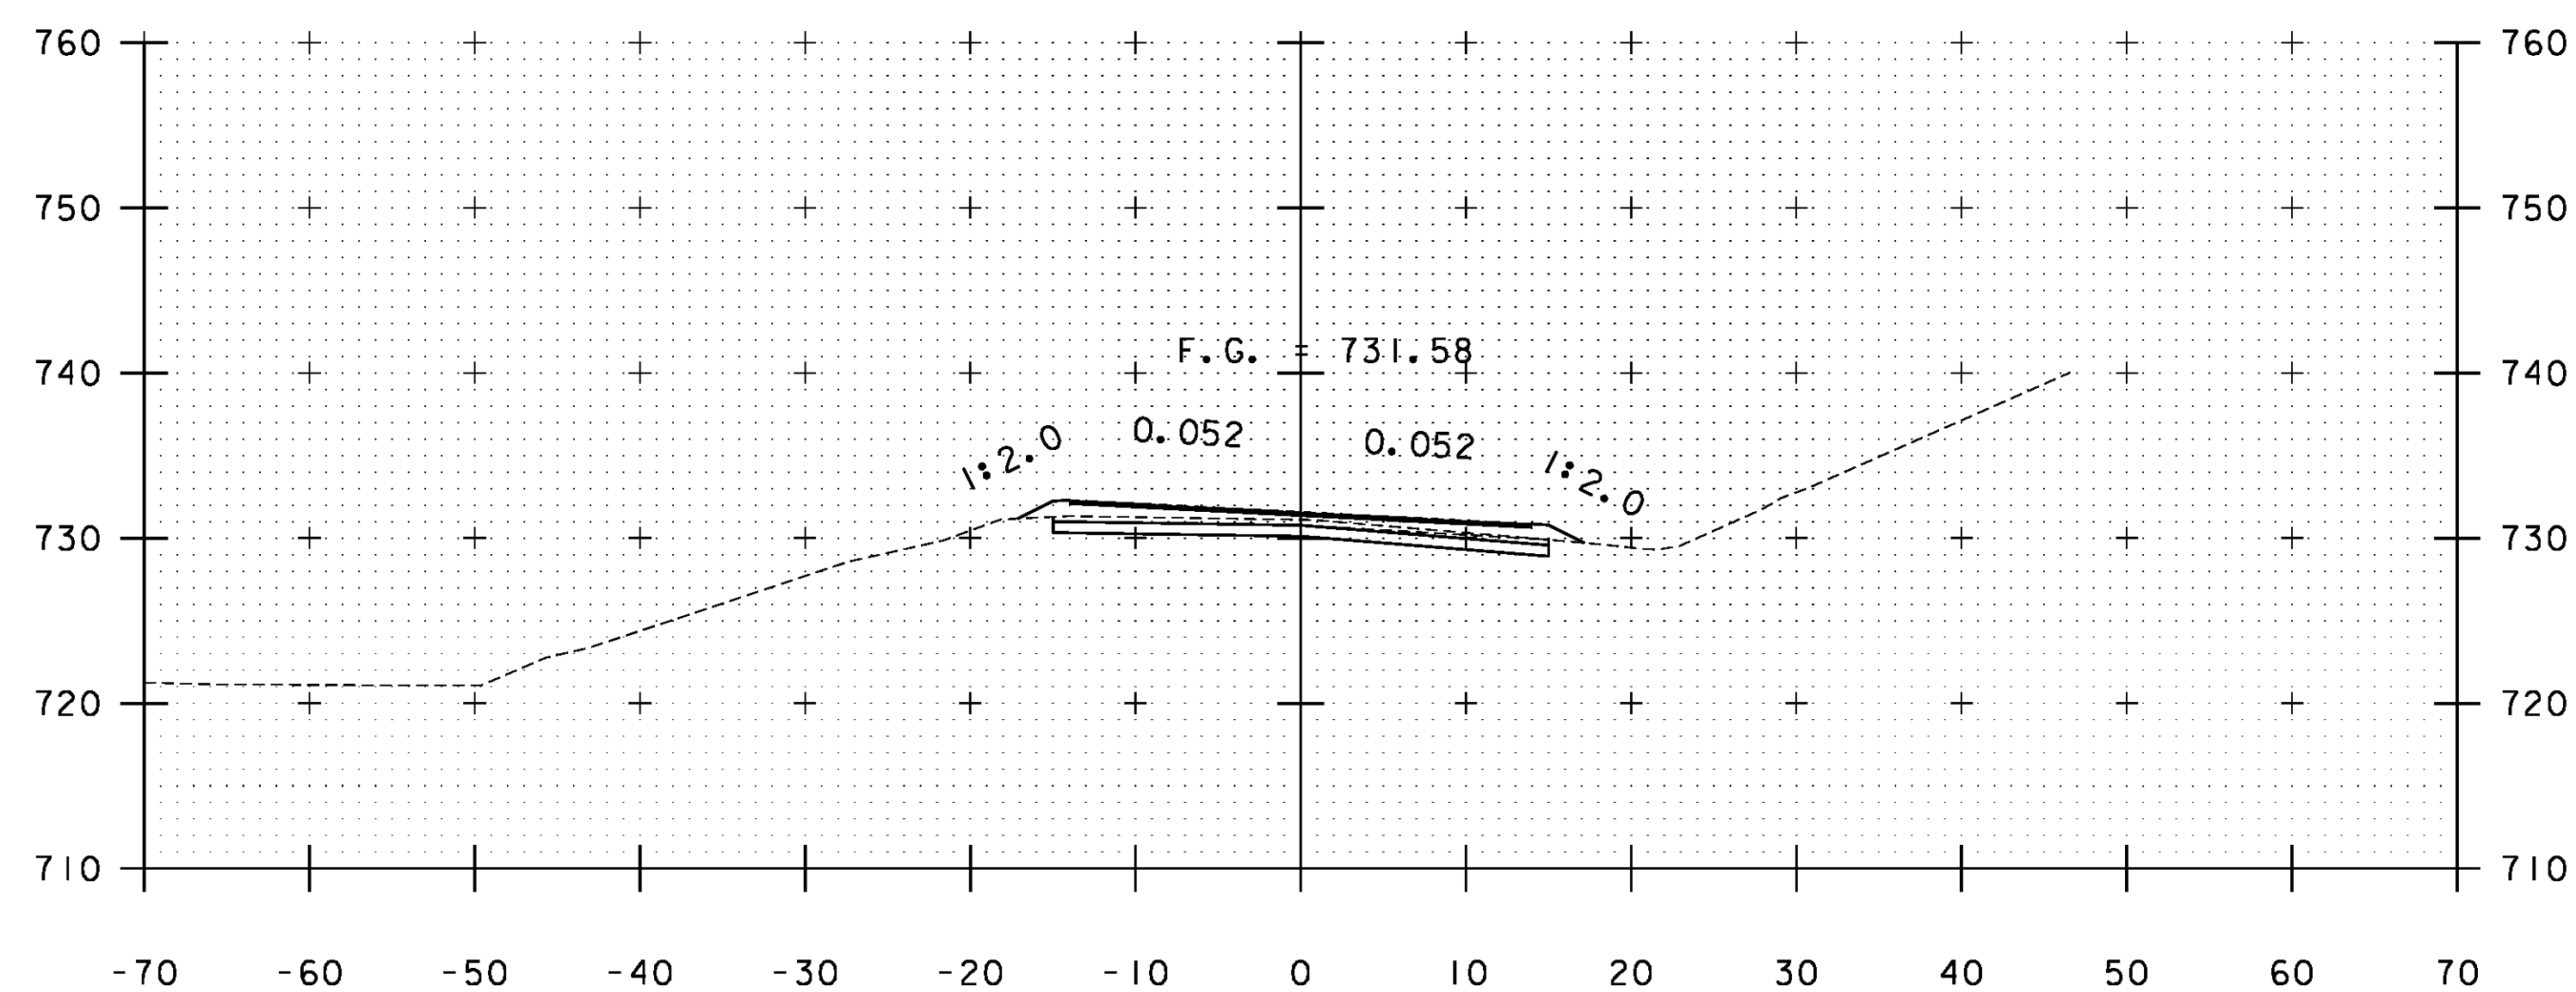

B 94+50

STA. B 93+50 TO STA. B 95+00

PROJECT NAME: WARDBORO-JAMAICA	PLOT DATE: 2/26/2014
PROJECT NUMBER: ER STP 013-1(17)	DRAWN BY: B. KIPP
FILE NAME: xs.dgn	CHECKED BY: HSD
PROJECT LEADER: K. UPMAL	SHEET 362 OF 444
DESIGNED BY: B. KIPP	CROSS SECTIONS