


SHEEPSKOT FINE SANDY LOAM  
3% - 8% SLOPES  
K = 0.17

COLTON LOAMY FINE SAND  
2% - 8% SLOPES  
K = 0.17

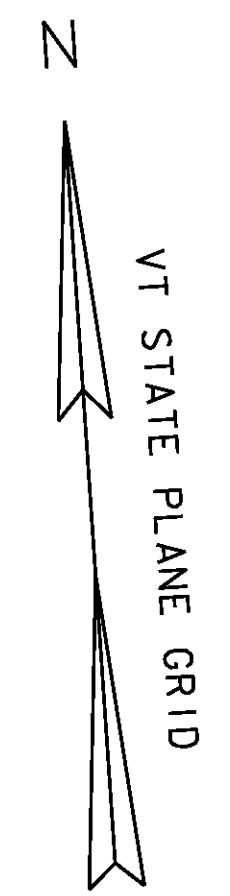

**DEWEY, PEARL G.**

**YOUNG, JR., RAYMOND P.  
& NANCY L.**

**DEWEY, PEARL G.**

UDIFLUENTS, LOAMY

**EXISTING CONDITIONS**

SCALE 1" = 20' - 0"  
20 0 20

PROJECT NAME: WARDBORO  
PROJECT NUMBER: BF 013-1(22 101/100

FILE NAME: sl3b074bdr\_ex.dgn  
PROJECT LEADER: K. HIGGINS  
DESIGNED BY: J. SALVATORI  
EXISTING CONDITIONS

PLOT DATE: 26-FEB-2014  
DRAWN BY: J. SALVATORI  
CHECKED BY: G. LAROCHE  
SHEET 429 OF 444