



STA. 7+75.00  
 END UNCLASSIFIED CHANNEL EXCAVATION  
 7+70 GEOTEXTILE UNDER STONE FILL  
 STONE FILL, TYPE III  
 GRUBBING MATERIAL  
 STONE FILL STREAM BED MATERIAL

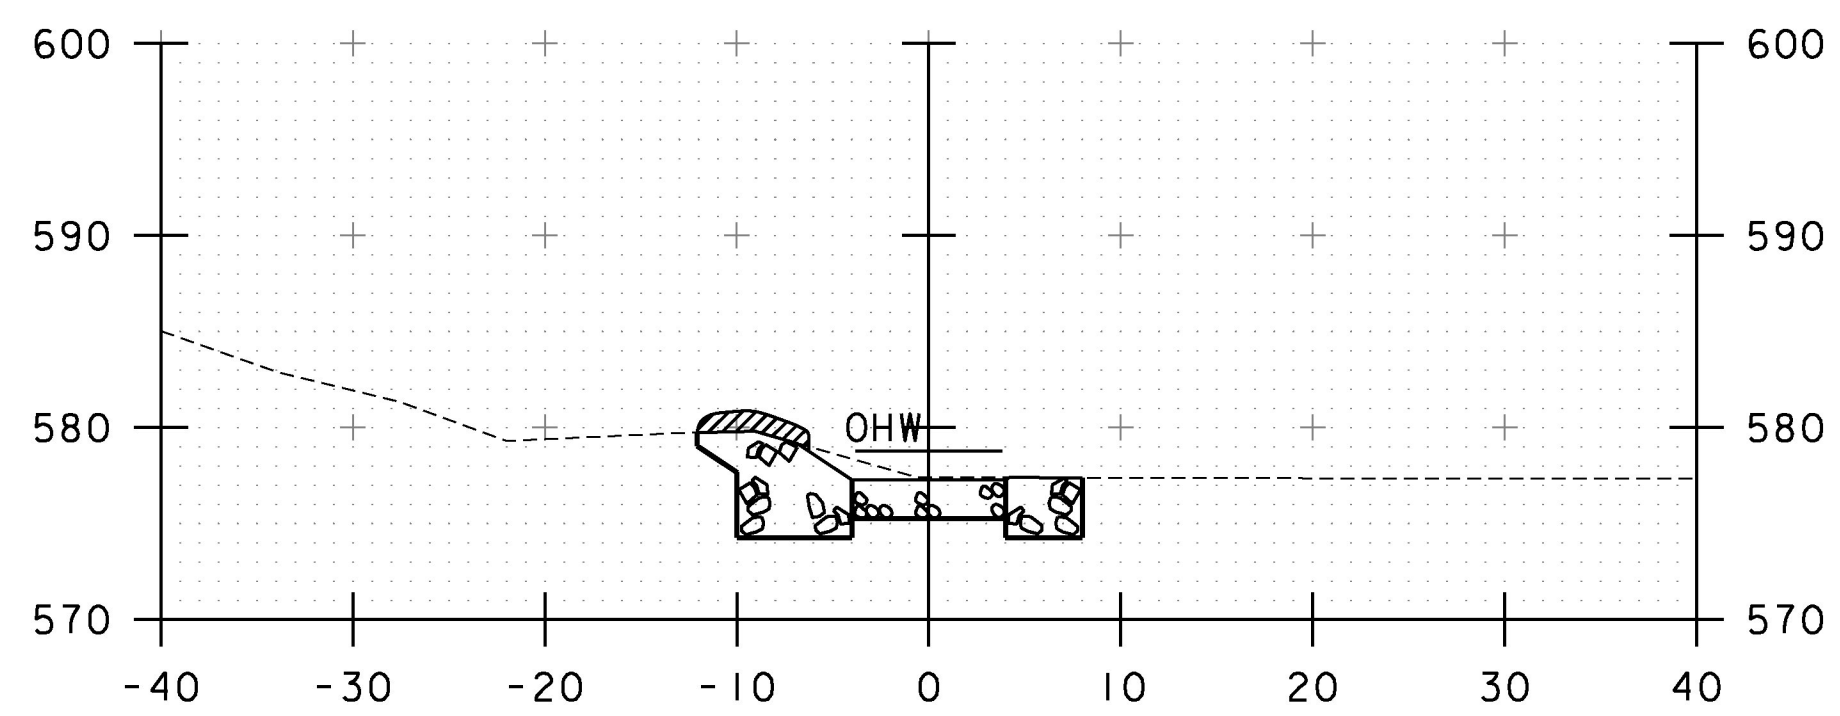

7+60

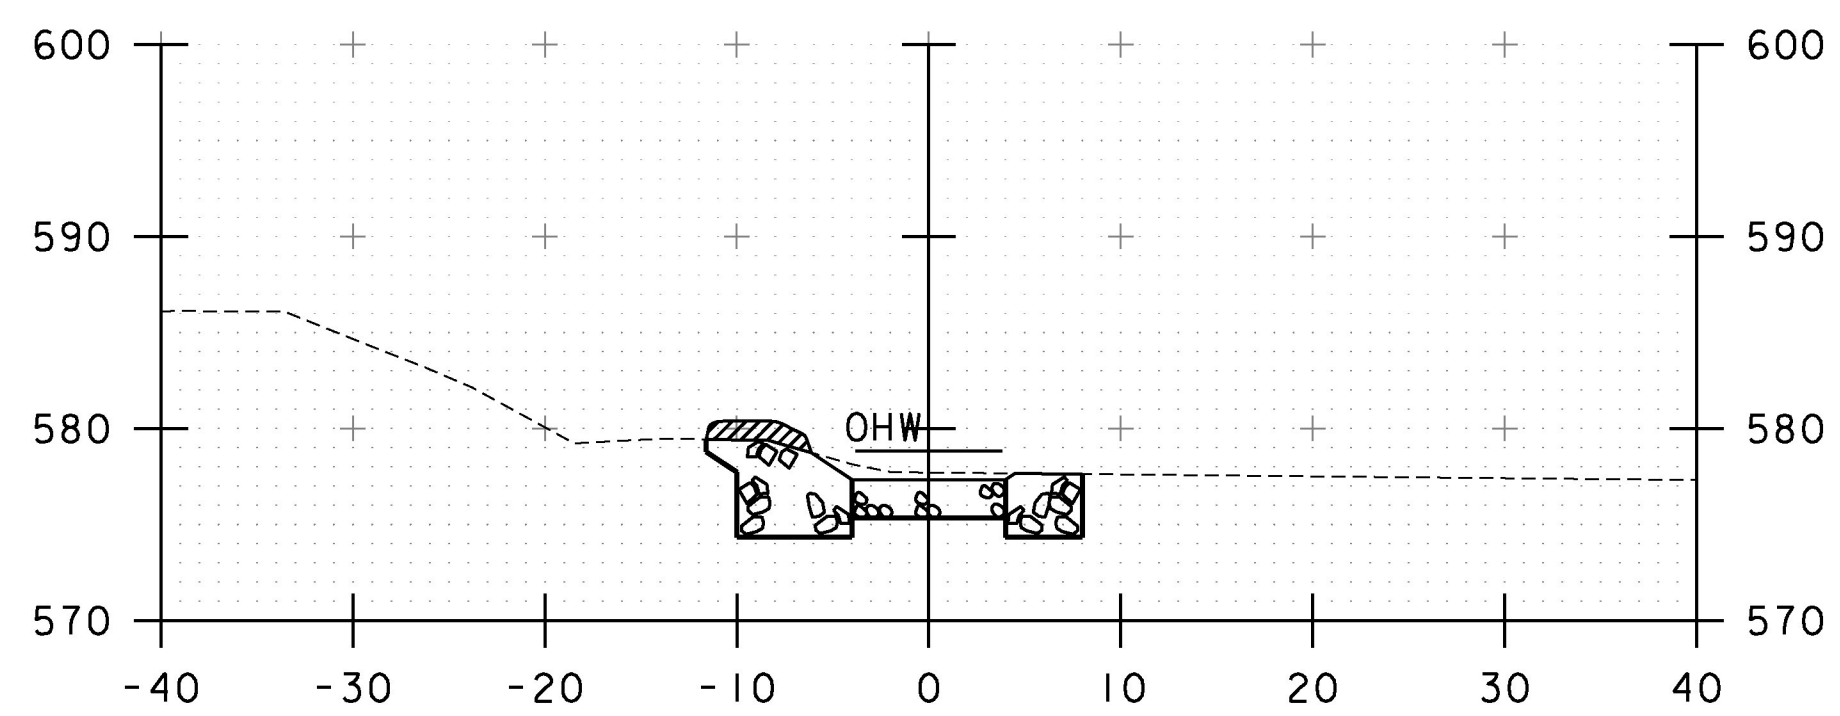

7+50



REFER TO TYPICAL FOR  
 SECTIONS WITHIN CULVERT



PROJECT NAME: WALLINGFORD	PLOT DATE: 6/16/2016
PROJECT NUMBER: ER CULV(39)	DRAWN BY: J. SOTER
FILE NAME: ...drawing\z12b380_xs.dgn	DESIGNED BY: T. KNIGHT
DESIGNED BY: T. KNIGHT	CHECKED BY: N. TIRK
STREAM CROSS SECTIONS 2	SHEET 28 OF 36