


# TYPICAL SECTIONS


MATERIAL ITEM	THICKNESS	TOLERANCE
PAVEMENT (TOTAL DEPTH ALL LAYERS)		+/- 1/4"
SUBBASE (TOTAL DEPTH ALL LAYERS)		+/- 1"

VT ROUTE 100 FULL DEPTH RECONSTRUCTION:  
 1 1/2" TYPE IVS - WEARING COURSE  
 2 3/4" TYPE IIS - INTERMEDIATE COURSE  
 2 3/4" TYPE IIS - BASE COURSE  
 24" SUBBASE OF DENSE GRADED CRUSHED STONE


TACK COAT: EMULSIFIED ASPHALT IS TO BE APPLIED AT THE RATE OF 0.025 GAL/SY ON ALL COLD PLANED SURFACES AND BETWEEN SUCCESSIVE COURSES OF PAVEMENT AS DIRECTED BY THE ENGINEER.

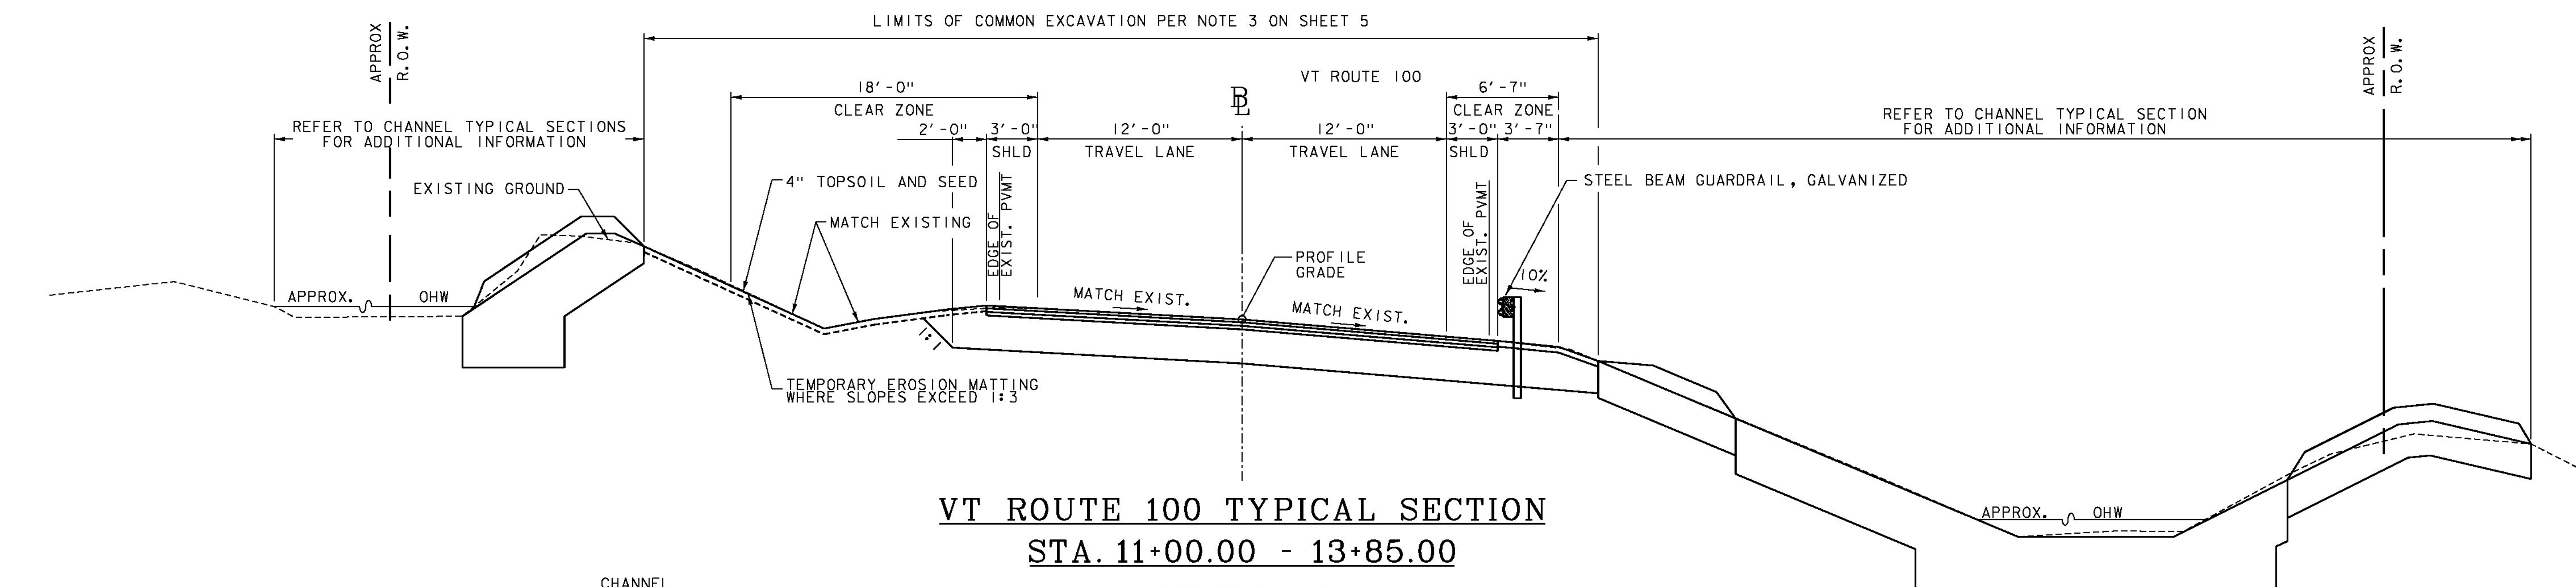

**VT ROUTE 100 TYPICAL SECTION**  
**STA. 11+00.00 - 13+85.00**  
 NOT TO SCALE

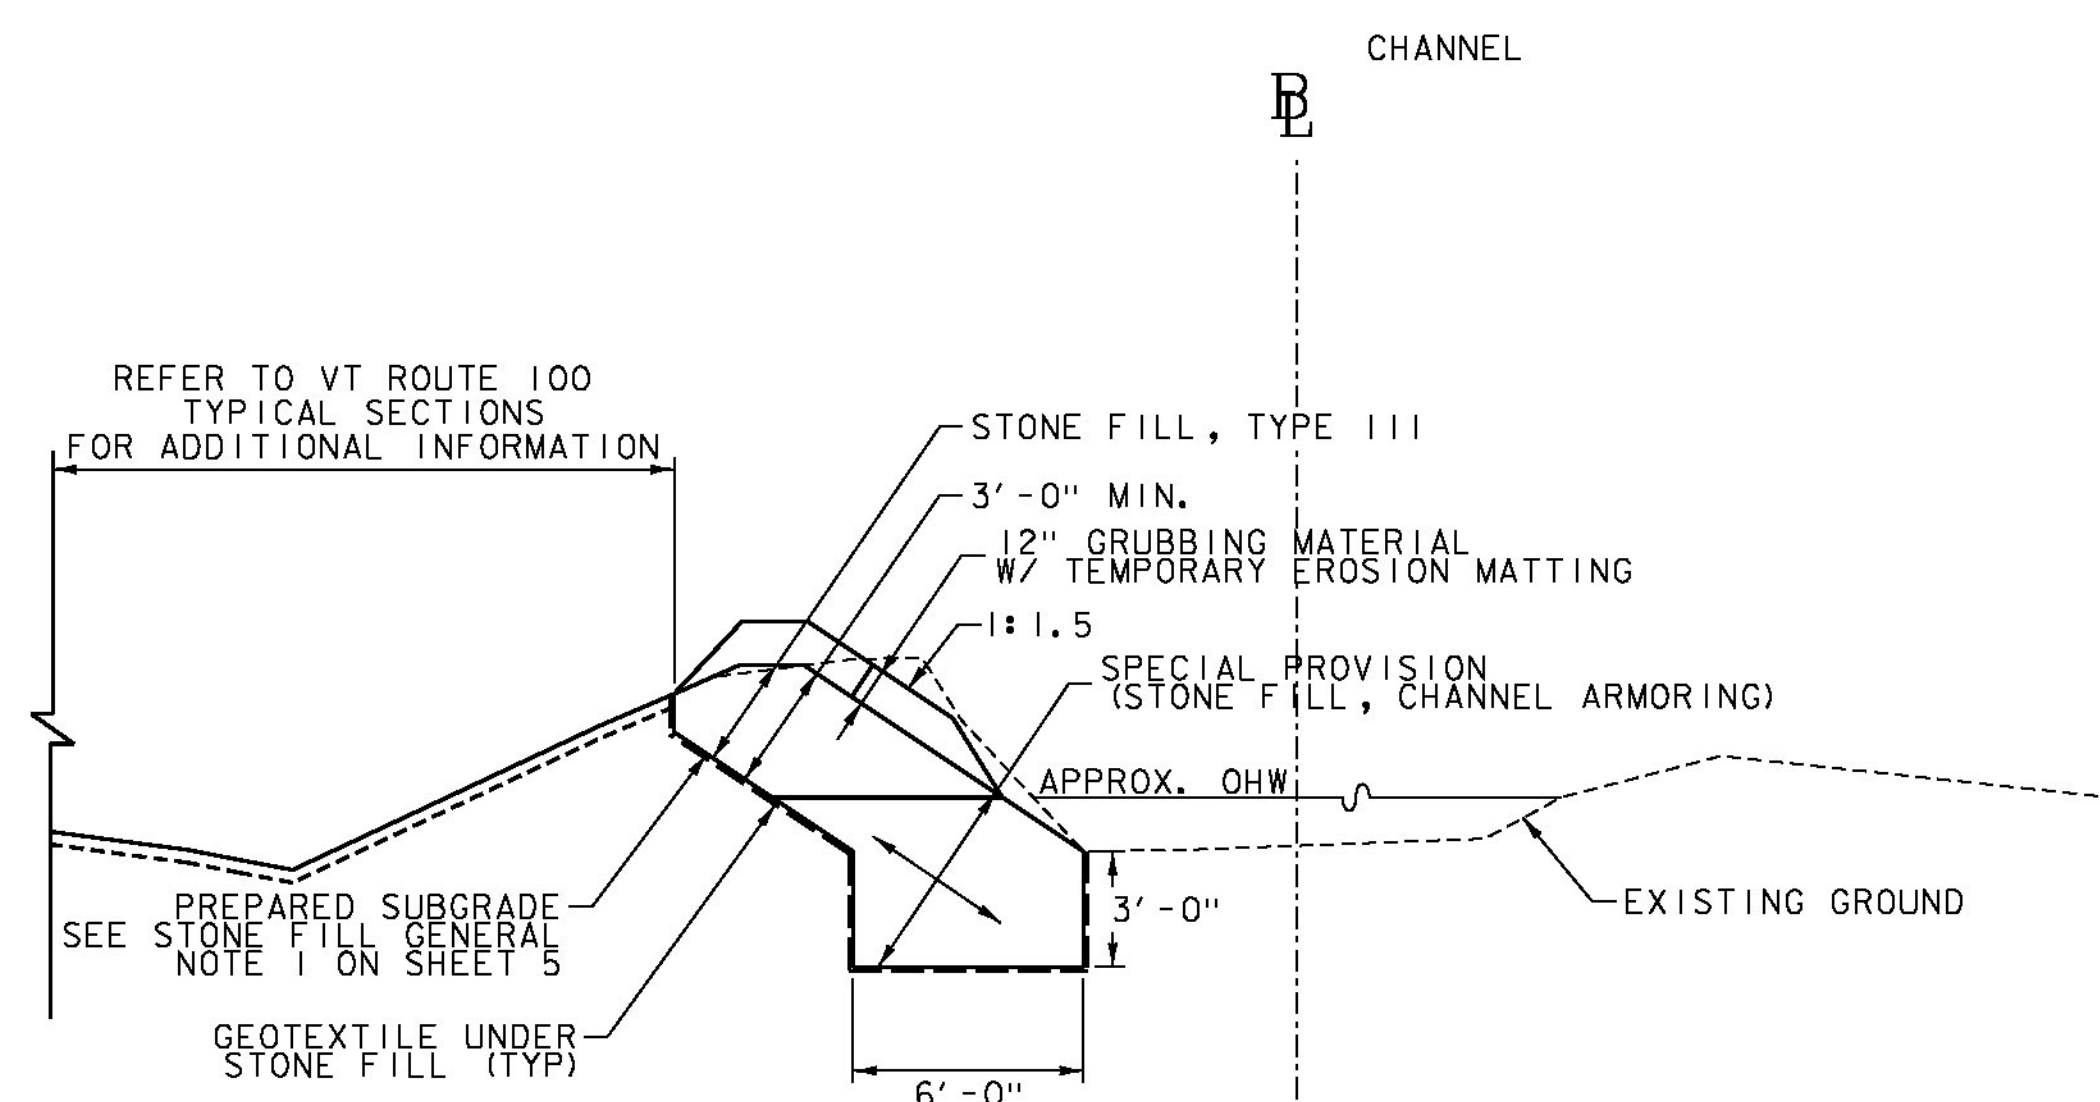

**CHANNEL TYPICAL SECTION**  
**STA. 2+50.00 - 4+00.00**  
 NOT TO SCALE

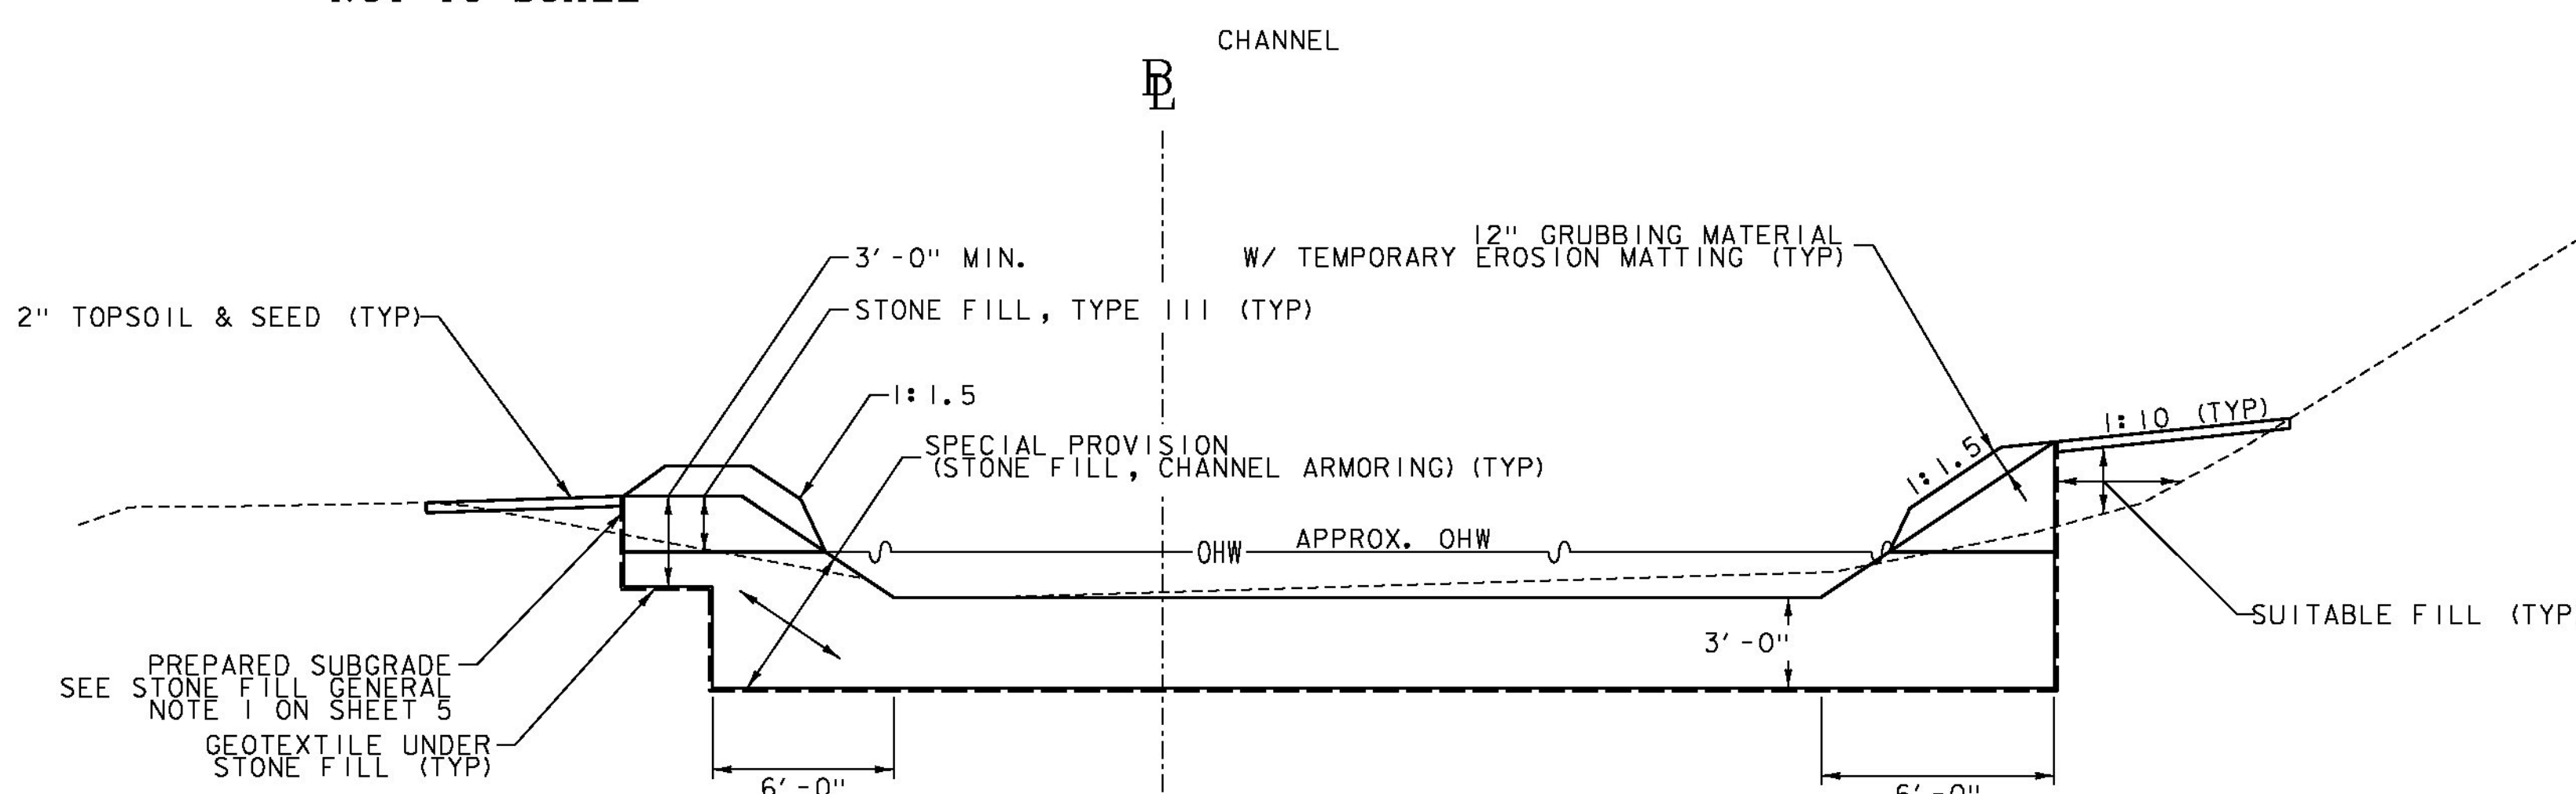

**CHANNEL TYPICAL SECTION**  
**STA. 4+00.00 - 4+46.84**  
 NOT TO SCALE

PROJECT NAME: JAMAICA	PLOT DATE: 02/27/2015
PROJECT NUMBER: ER STP 013-2(12)	DRAWN BY: T. BIGELOW
FILE NAME: z12b474typ.dgn	CHECKED BY: E. ATKINS
PROJECT LEADER: E. ATKINS	TYPICAL SECTIONS AND DETAILS SHEET 1
DESIGNED BY: M. BRADLEY	SHEET 4 OF 48