



15+50

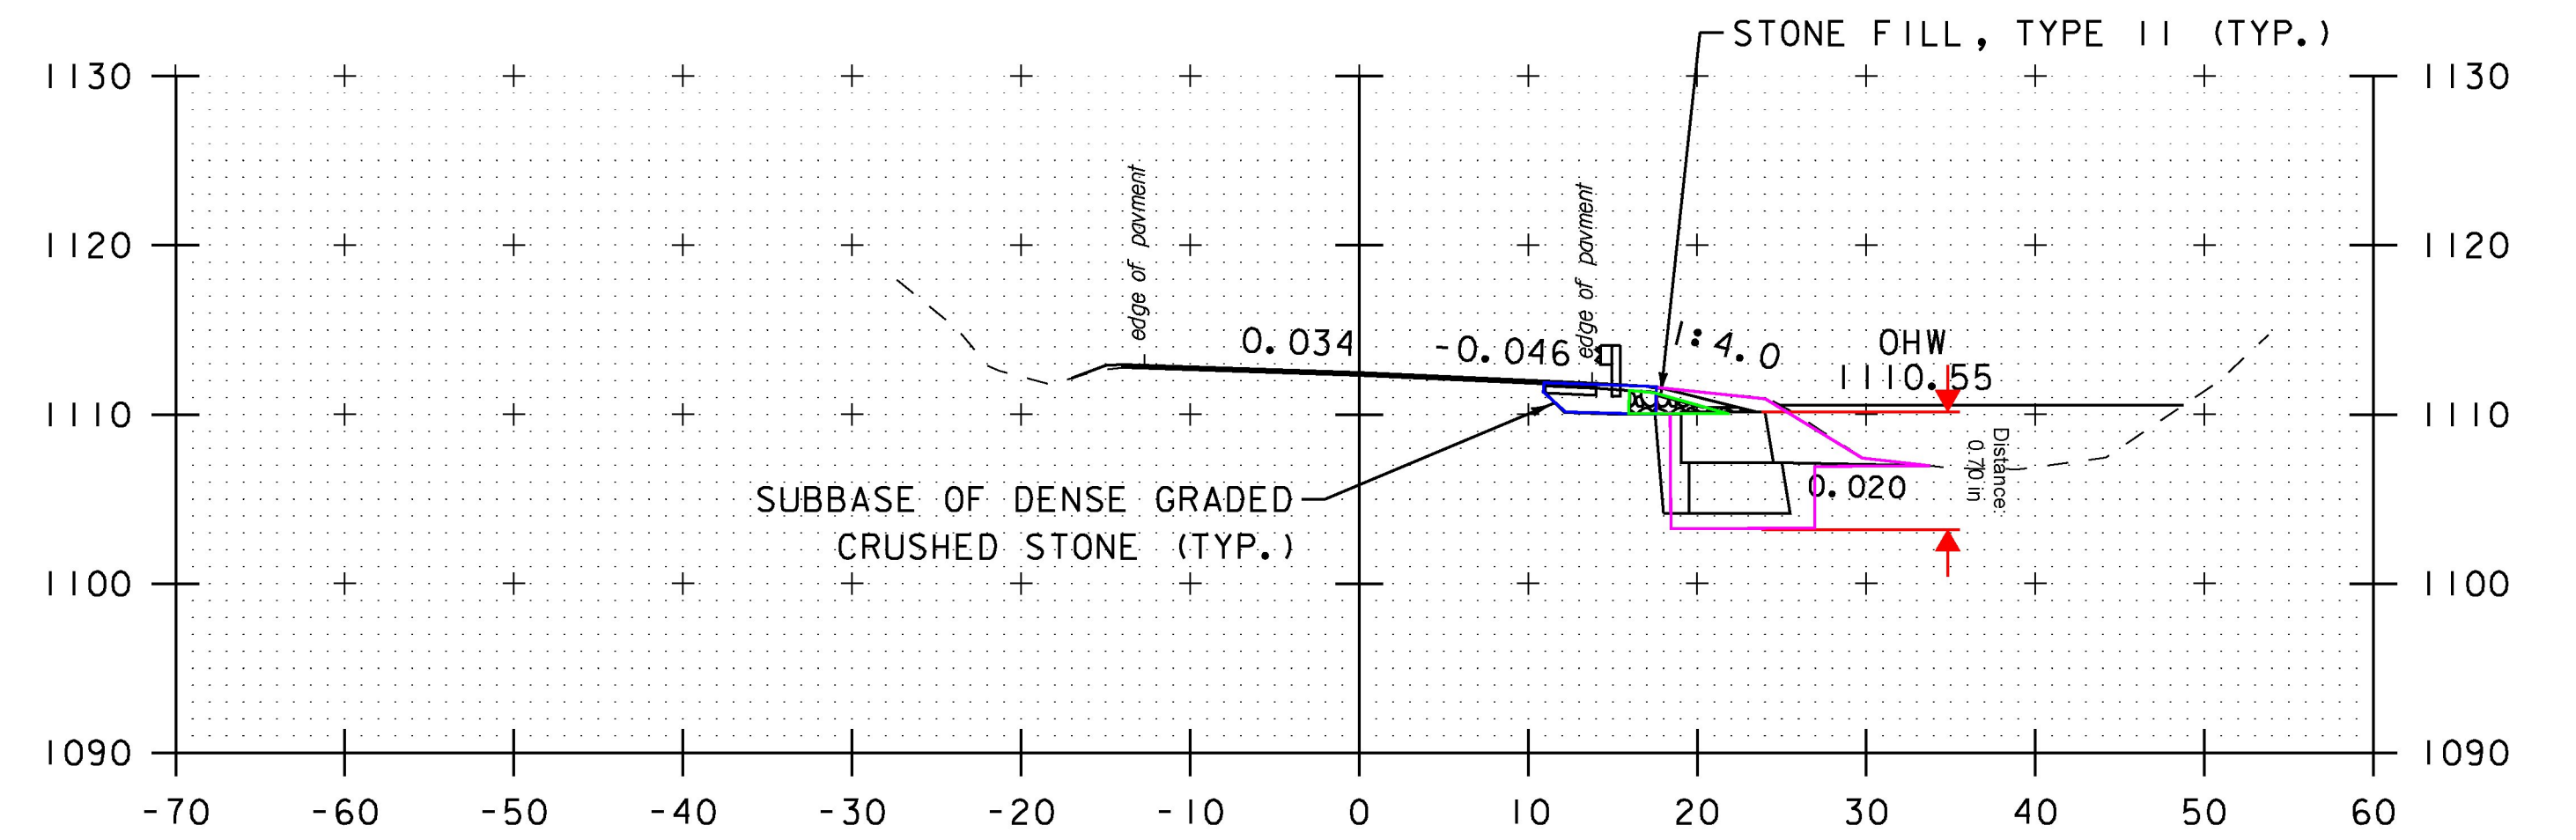


16+50

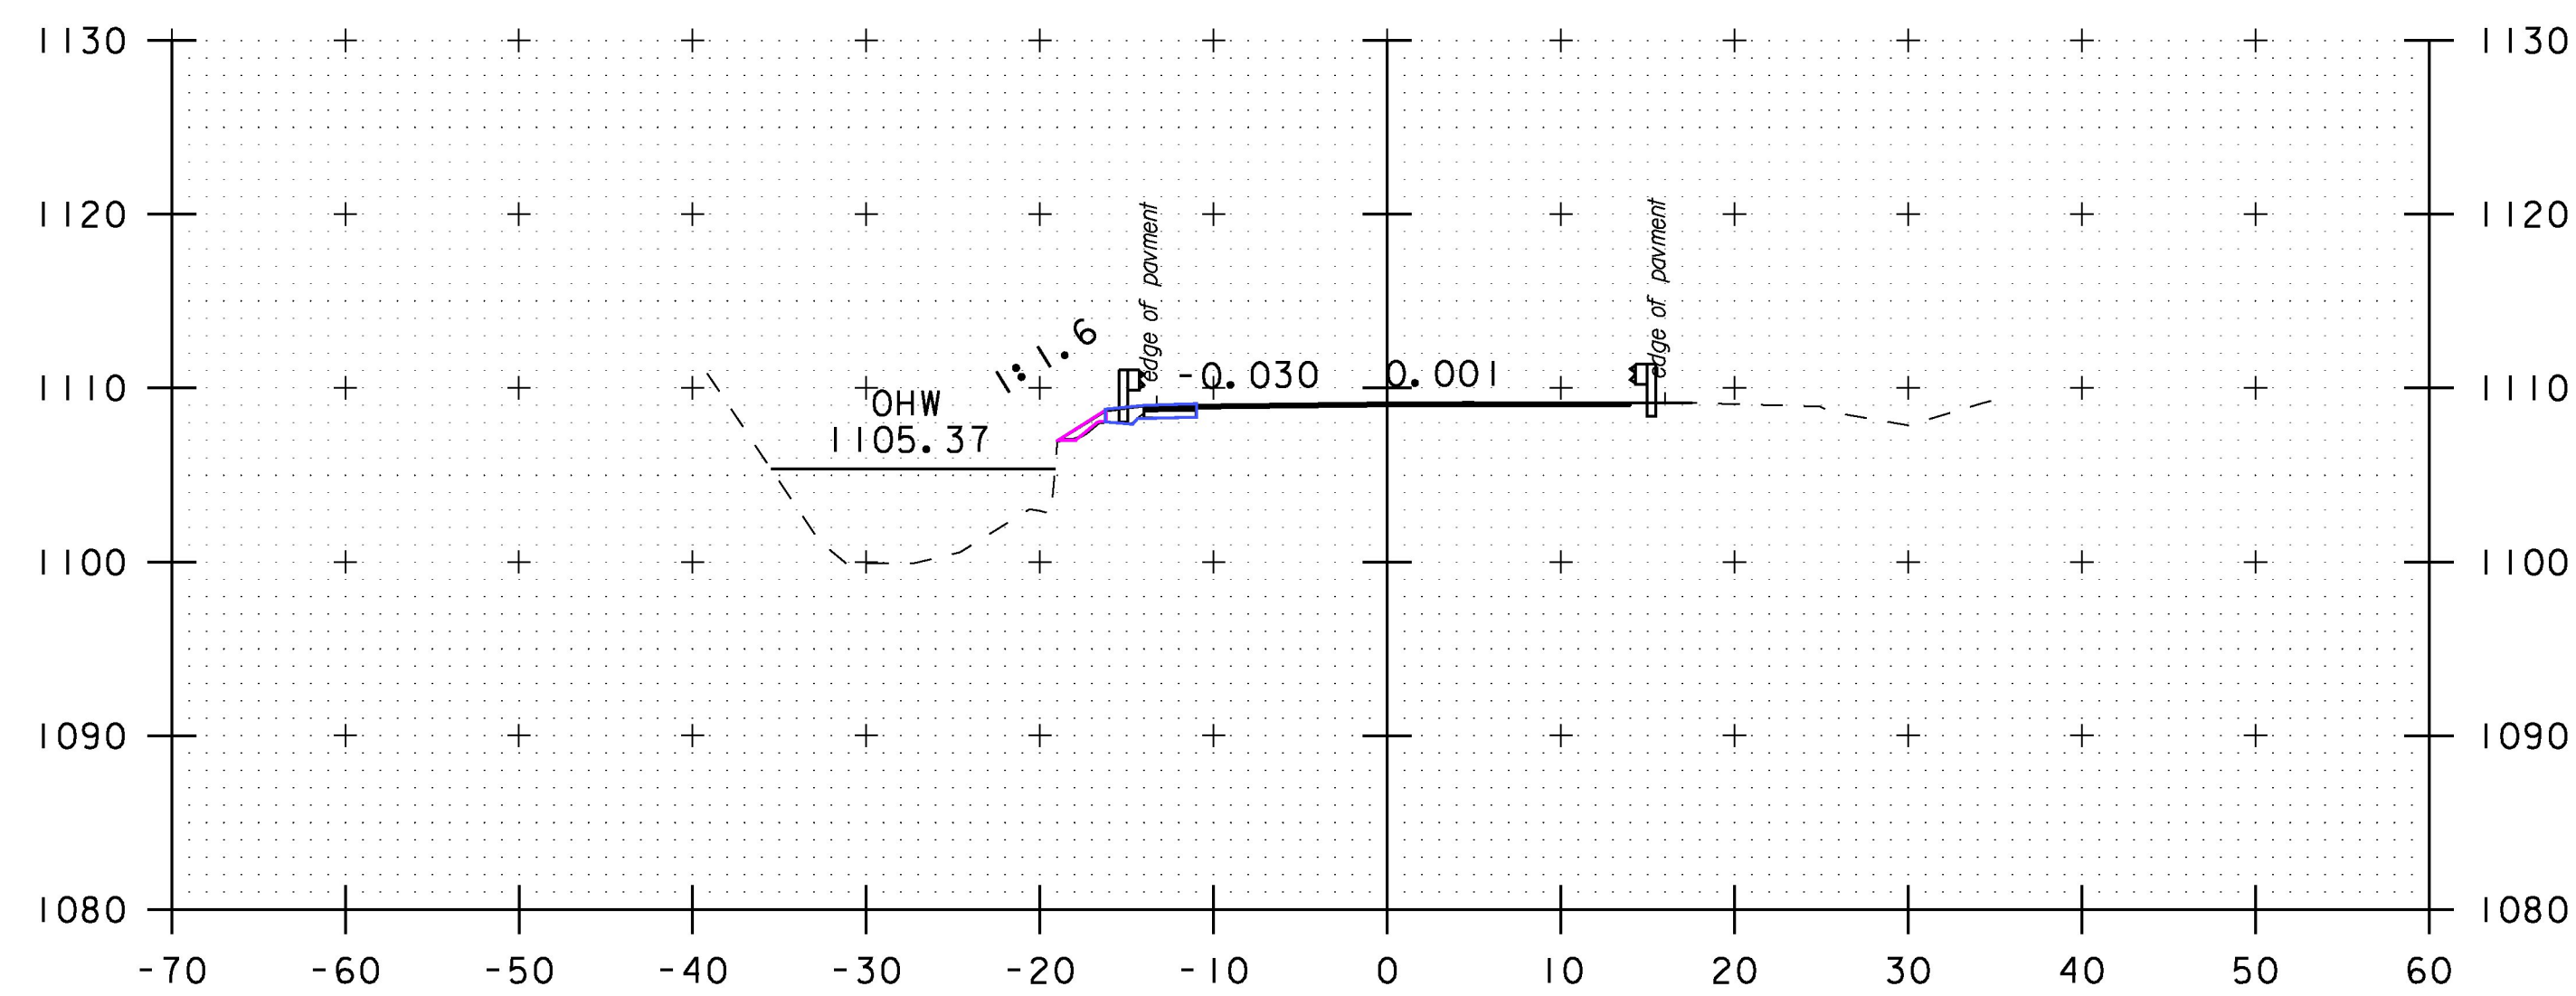


STA. 14+97.00 LT  
STOP STONE TOE WALL

15+00

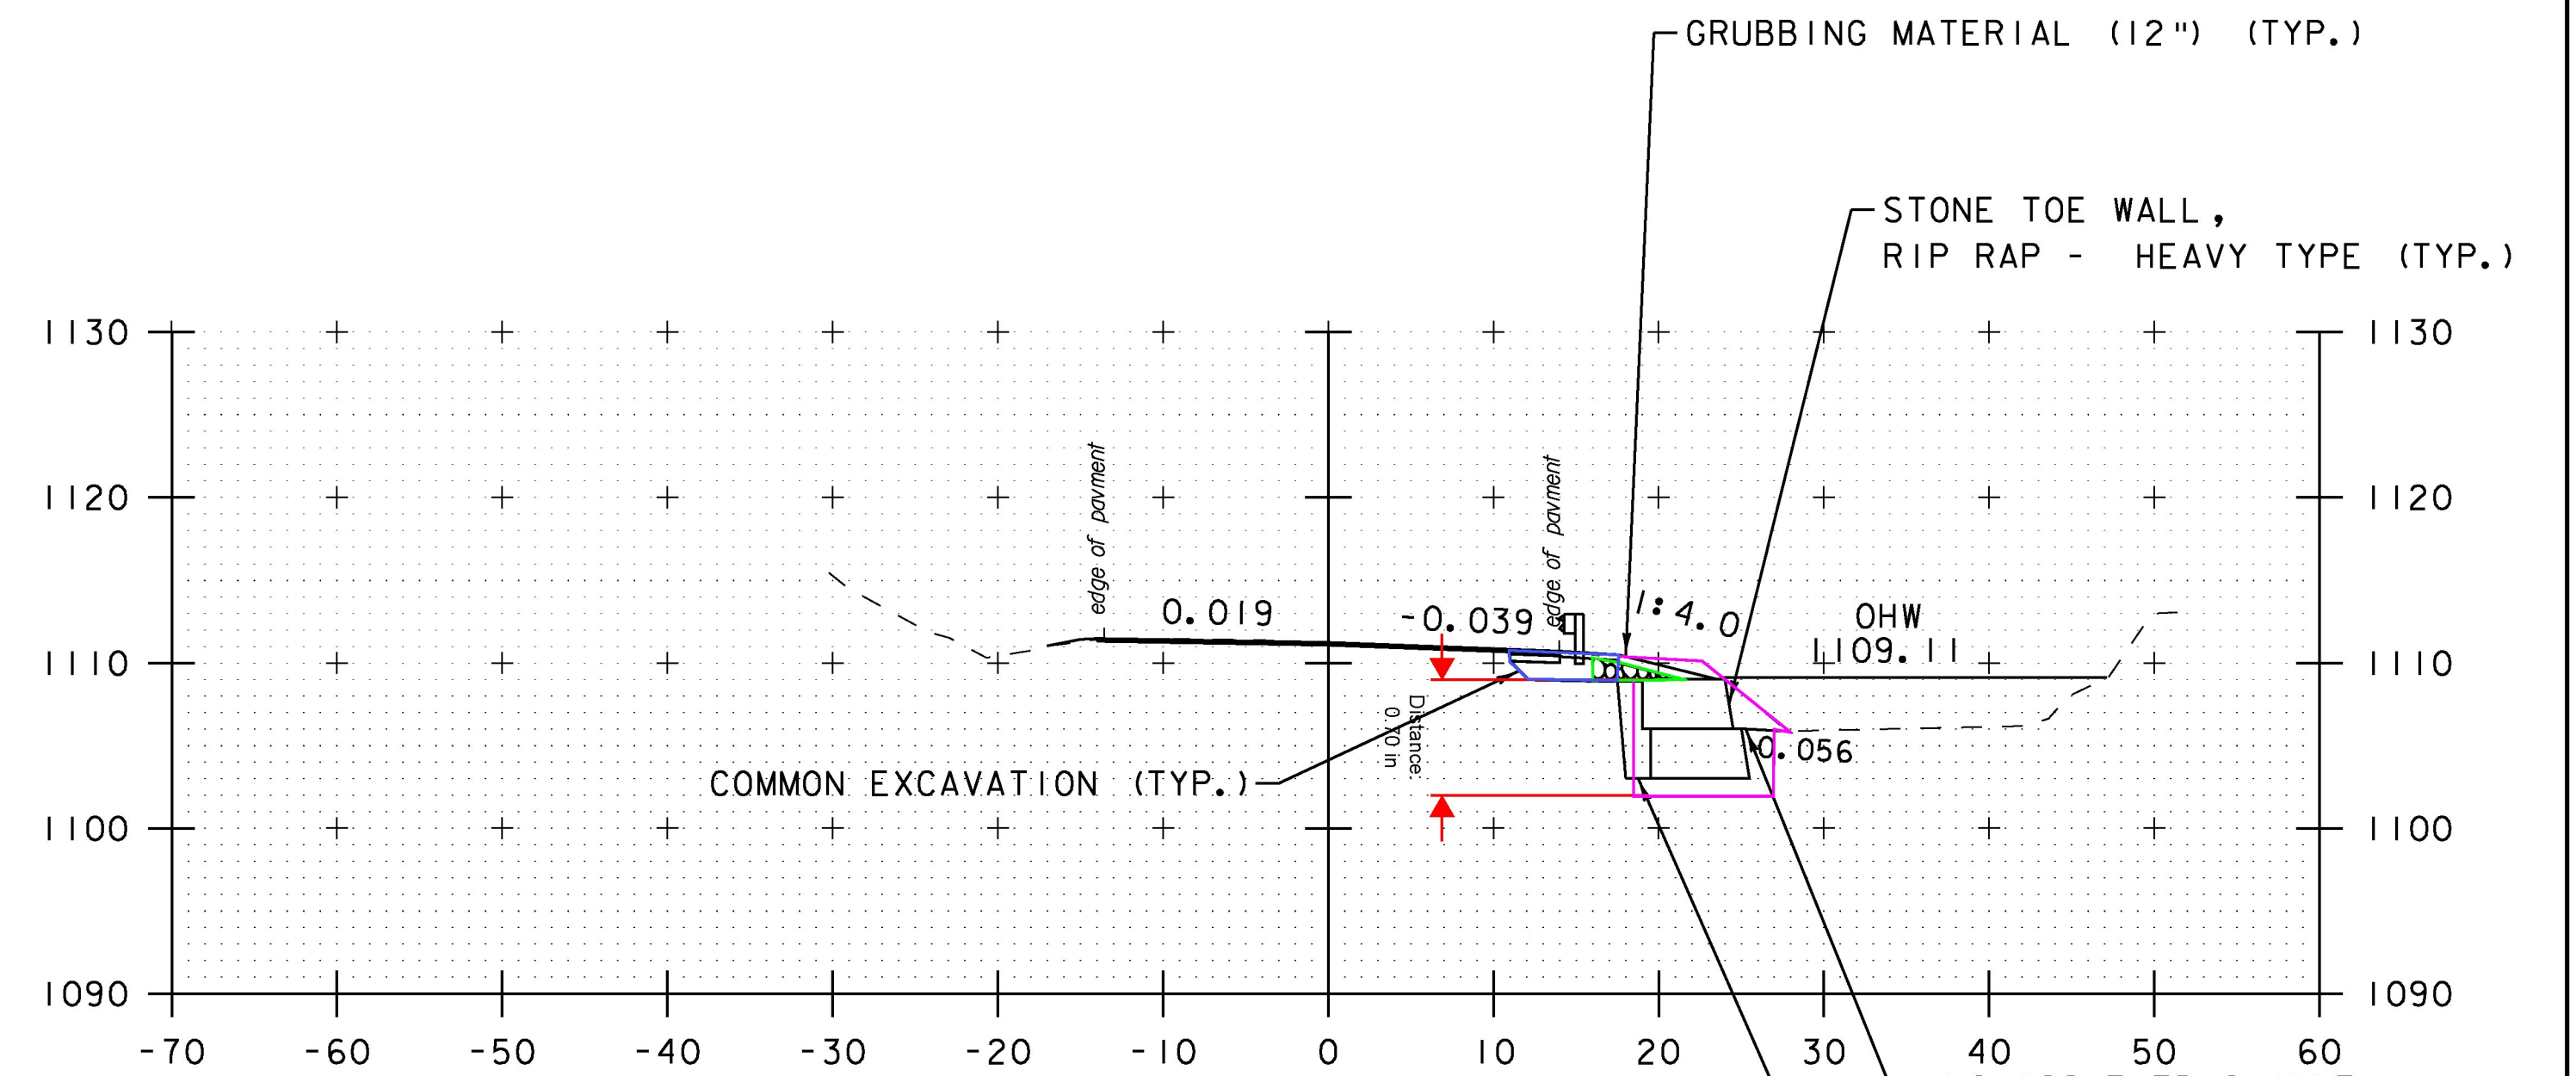

STA. 15+63.00 RT  
RESUME STONE TOE WALL

16+00

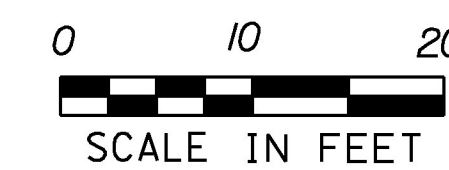

STA. 15+00 TO STA. 16+50

PROJECT NAME: GRANVILLE  
PROJECT NUMBER: ER STP 013-4 (40)

FILE NAME: z12b520xs.dgn  
PROJECT LEADER: J. TUCKER  
DESIGNED BY: B. BRESLEND  
VT 100 CROSS SECTION SHEET 7

PLOT DATE: 7/8/2015  
DRAWN BY: B. BRESLEND  
CHECKED BY: A. SANZ  
SHEET 94 OF 141