



69+78

19 RETAIN EXISTING 18" RCP
CLEAN AND FLUSH CULVERT

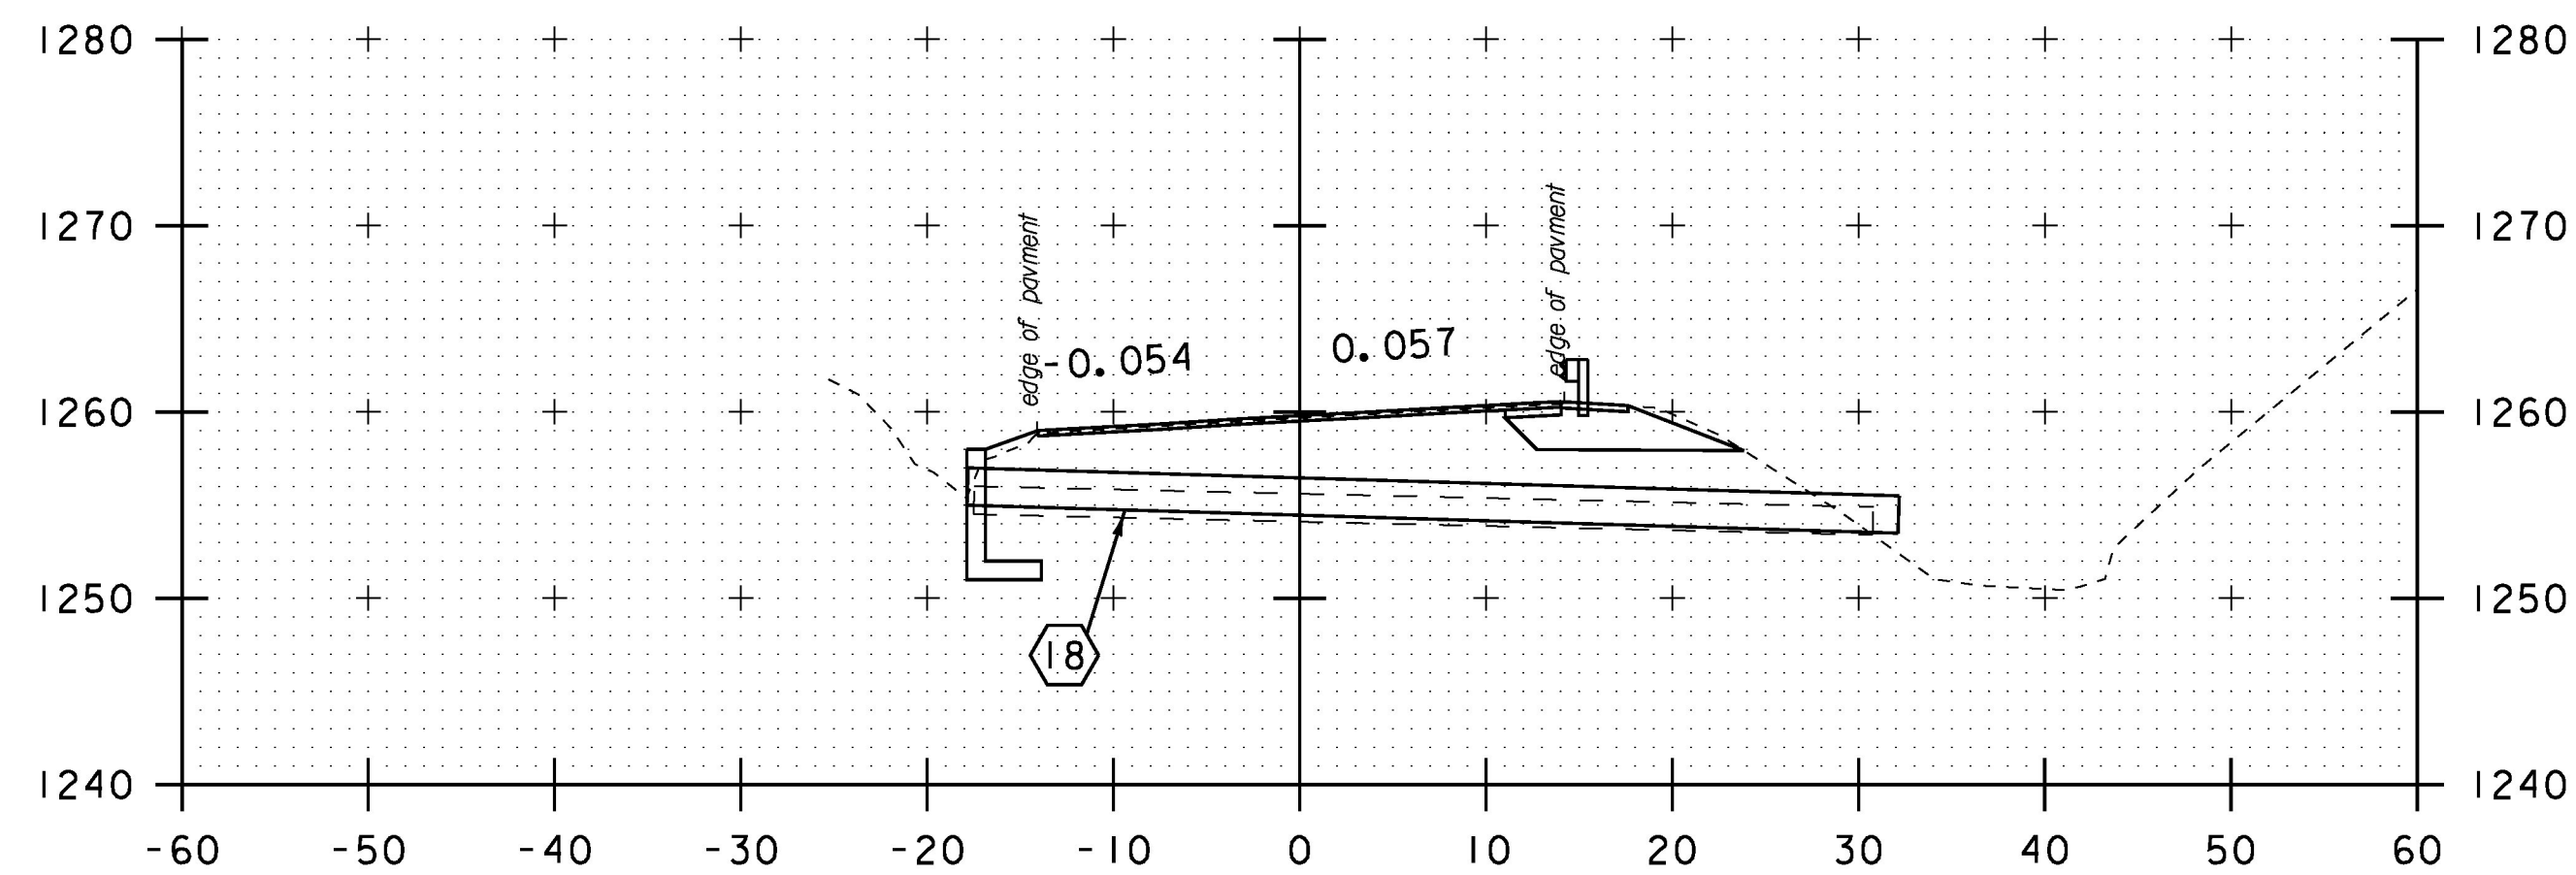

66+69

18 STA. 66+70.70 LT 17.82' TO
STA. 66+67.00 RT 32.05'
REPLACE EXISTING 18" CMP
WITH NEW 24" CPEP (SL)
LENGTH = 50'-0"
CONSTRUCT NEW HEADWALL PER STD. D-33
PROPOSED INV. IN = 1255.00'
PROPOSED INV. OUT = 1253.50'

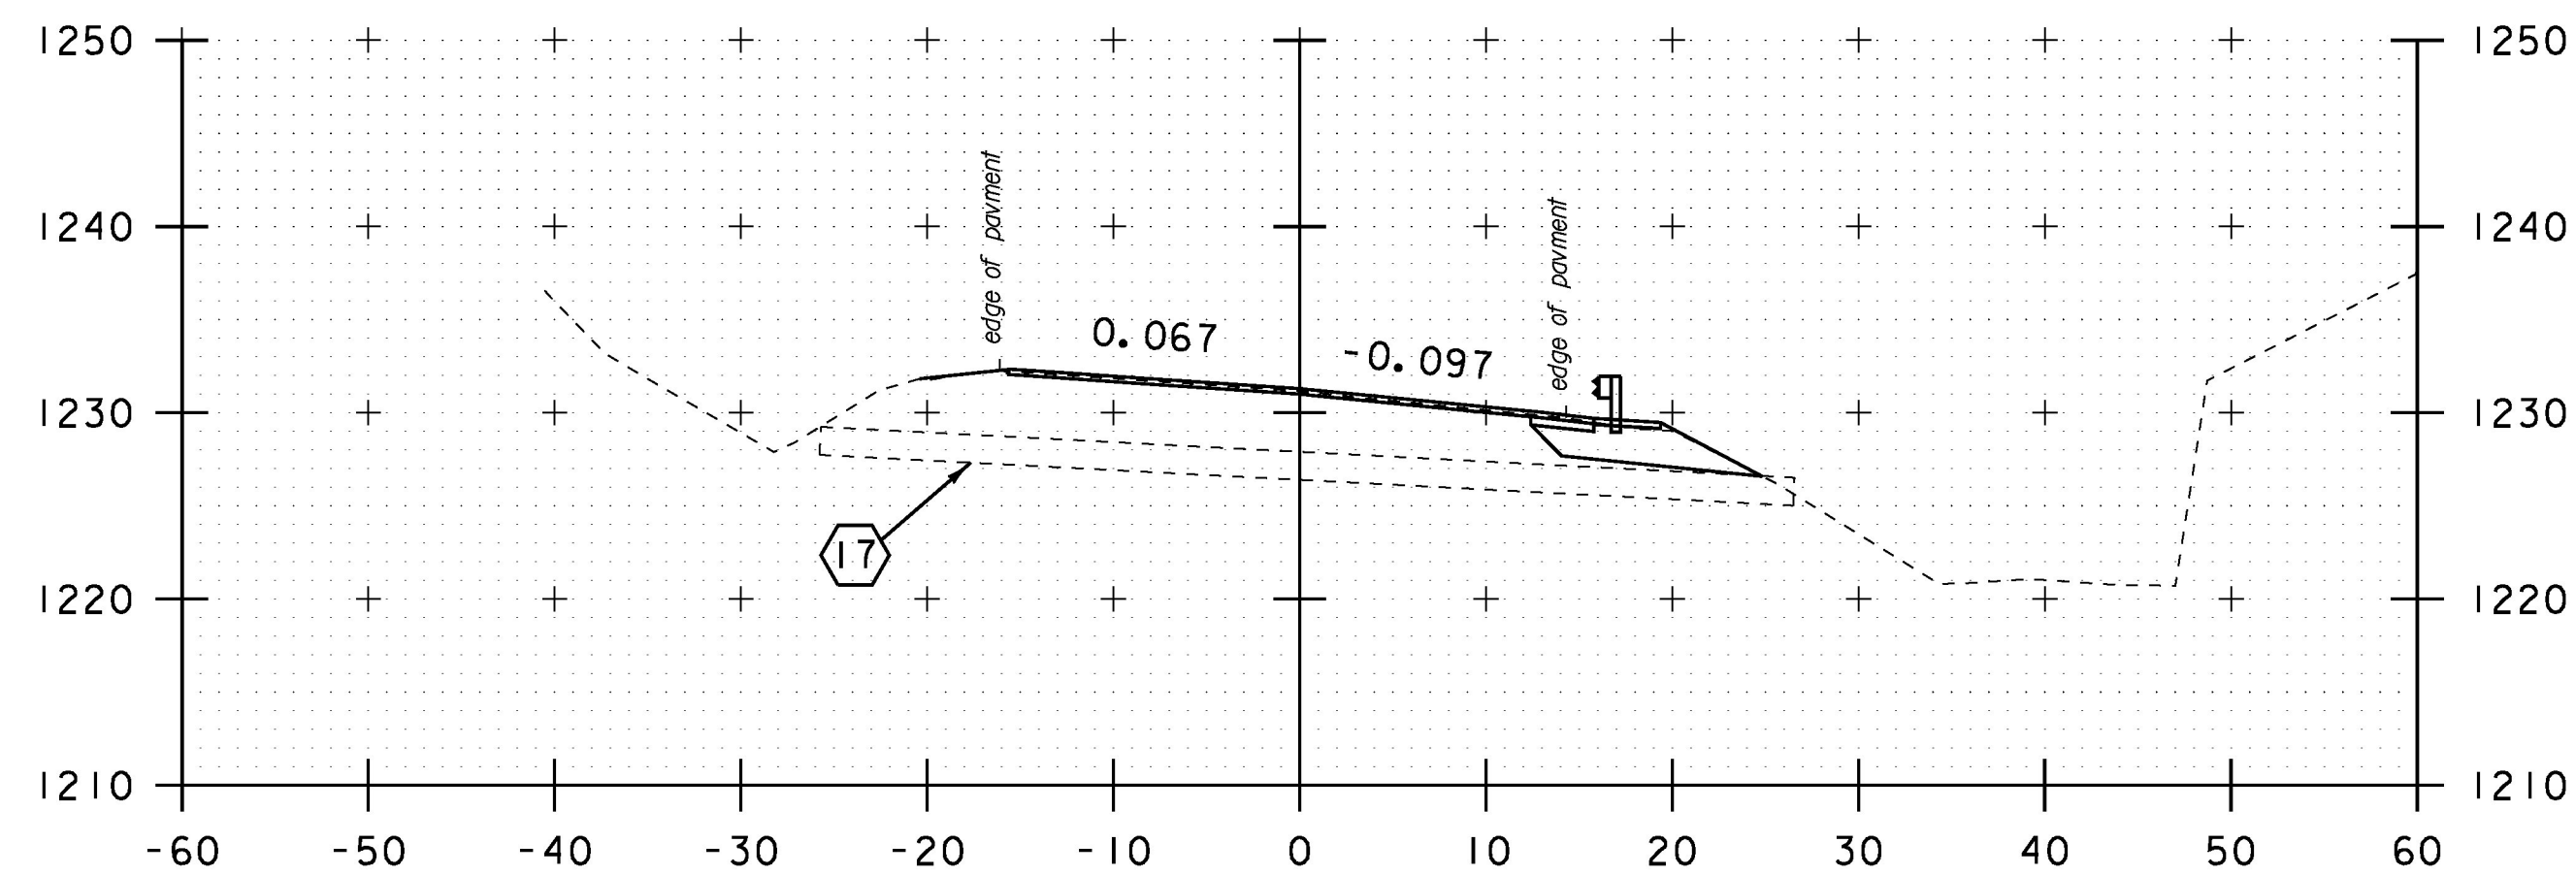

62+96

17 RETAIN EXISTING 18" CPEP (SL)
CLEAN AND FLUSH EXISTING PIPE



STA. 62+96 TO STA. 69+78	
PROJECT NAME:	GRANVILLE
PROJECT NUMBER:	ER STP 013-4 (40)
FILE NAME:	z12b520xsculvert.s.dgn
PLOT DATE:	7/8/2015
PROJECT LEADER:	J. TUCKER
DRAWN BY:	B. BRESLEND
DESIGNED BY:	B. BRESLEND
CHECKED BY:	A. SANZ
VT 100 CULV. CROSS SECTION SHEET 4	SHEET 125 OF 141