




1.500" RADIUS, 0.500" BORDER, WHITE ON GREEN;
 [Bennett Rd] 6"C, [TH-51] 4"C @ 90% SPACING

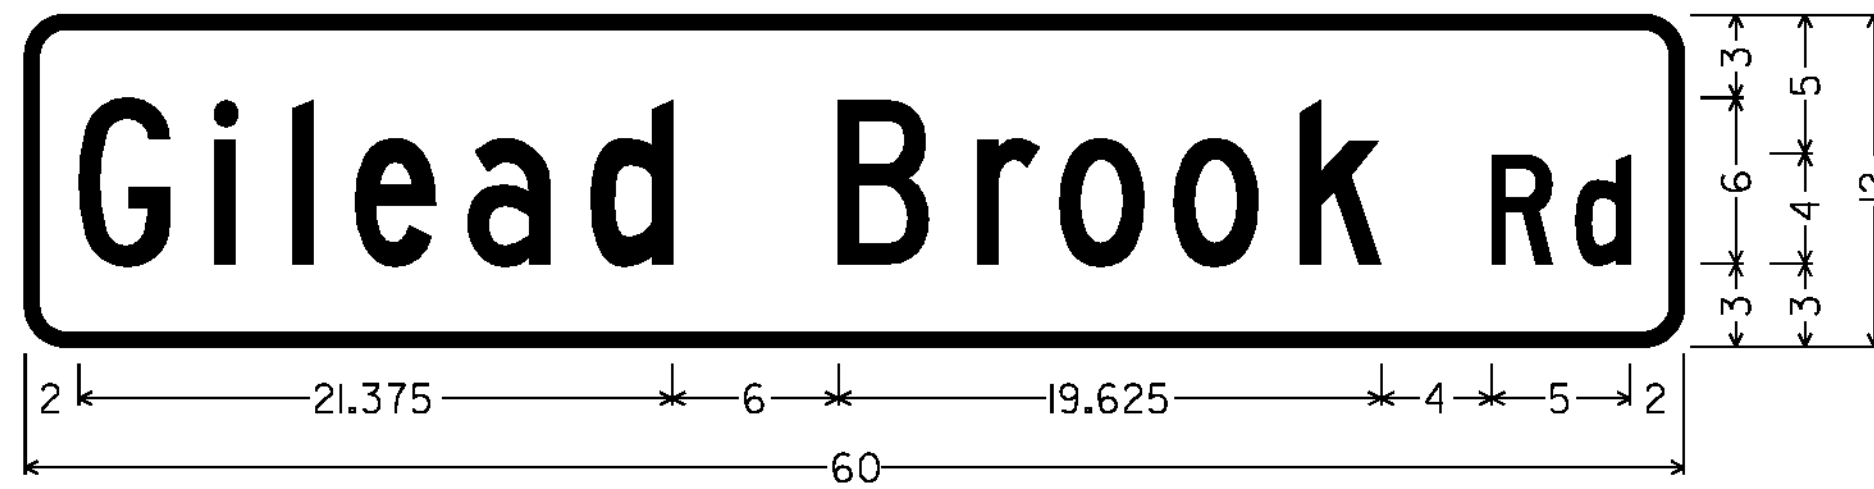


1.500" RADIUS, 0.500" BORDER, WHITE ON GREEN;
 [Gilead Brook] 6"C, [Rd] 4"C

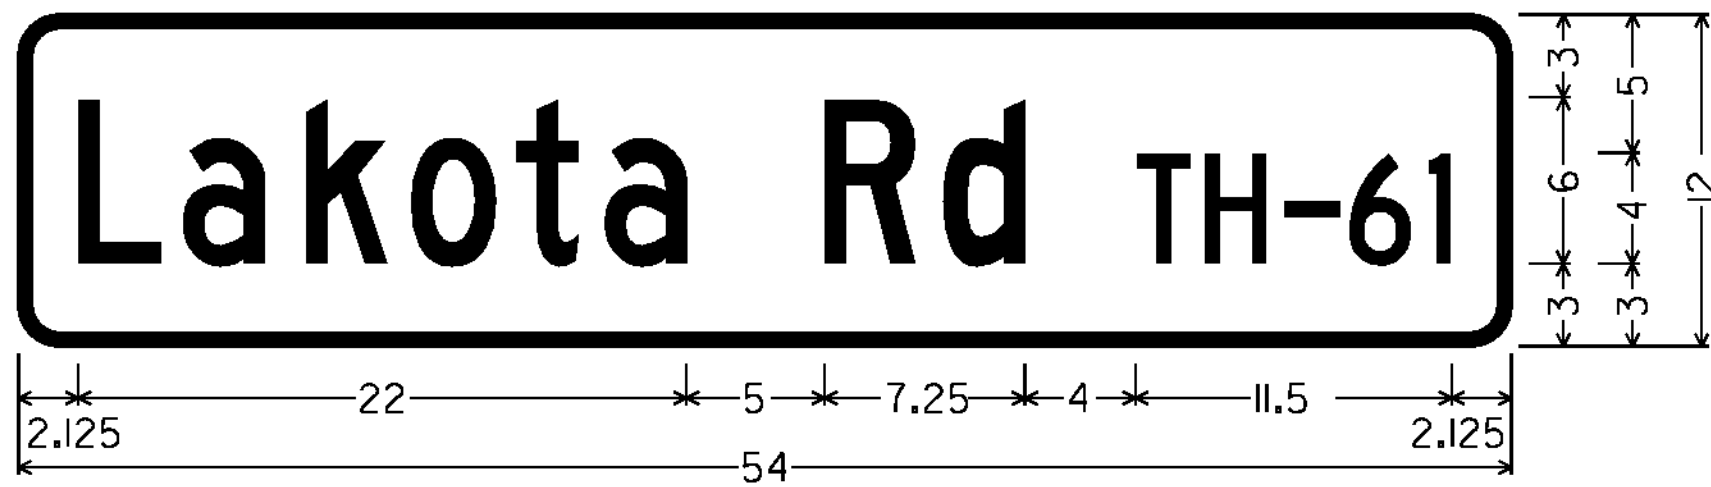


1.500" RADIUS, 0.500" BORDER, WHITE ON GREEN;
 [Lakota Rd] 6"C, [TH-61] 4"C @ 80% SPACING

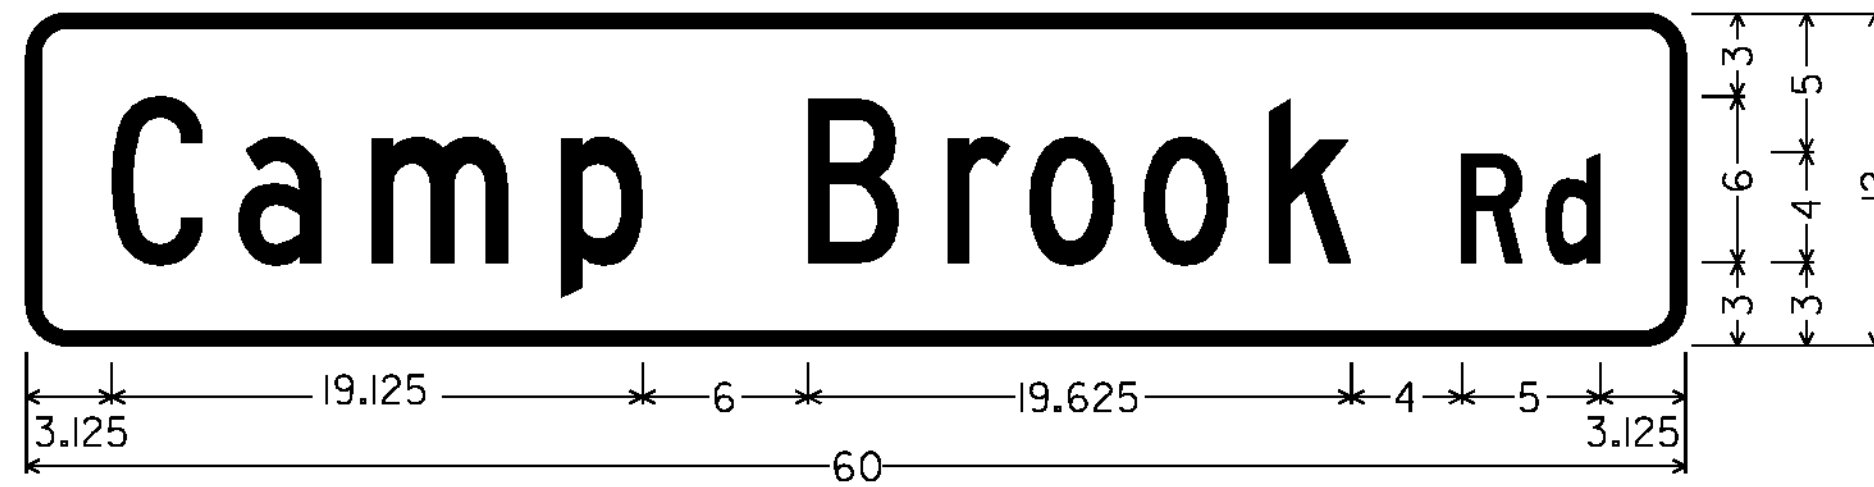


1.500" RADIUS, 0.500" BORDER, WHITE ON GREEN;
 [Camp Brook] 6"C, [Rd] 4"C

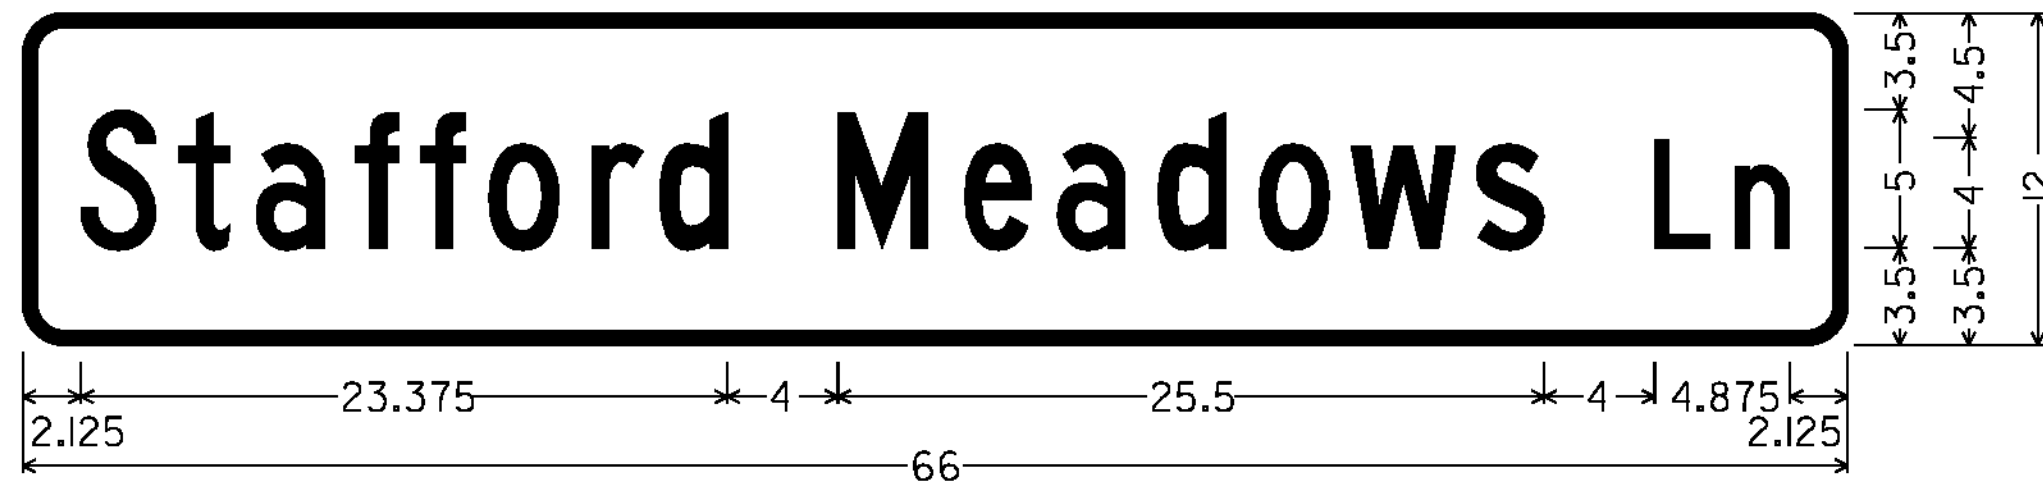


1.500" RADIUS, 0.500" BORDER, WHITE ON GREEN;
 [Stafford Meadows] 5"C, [Ln] 4"C @ 95% SPACING

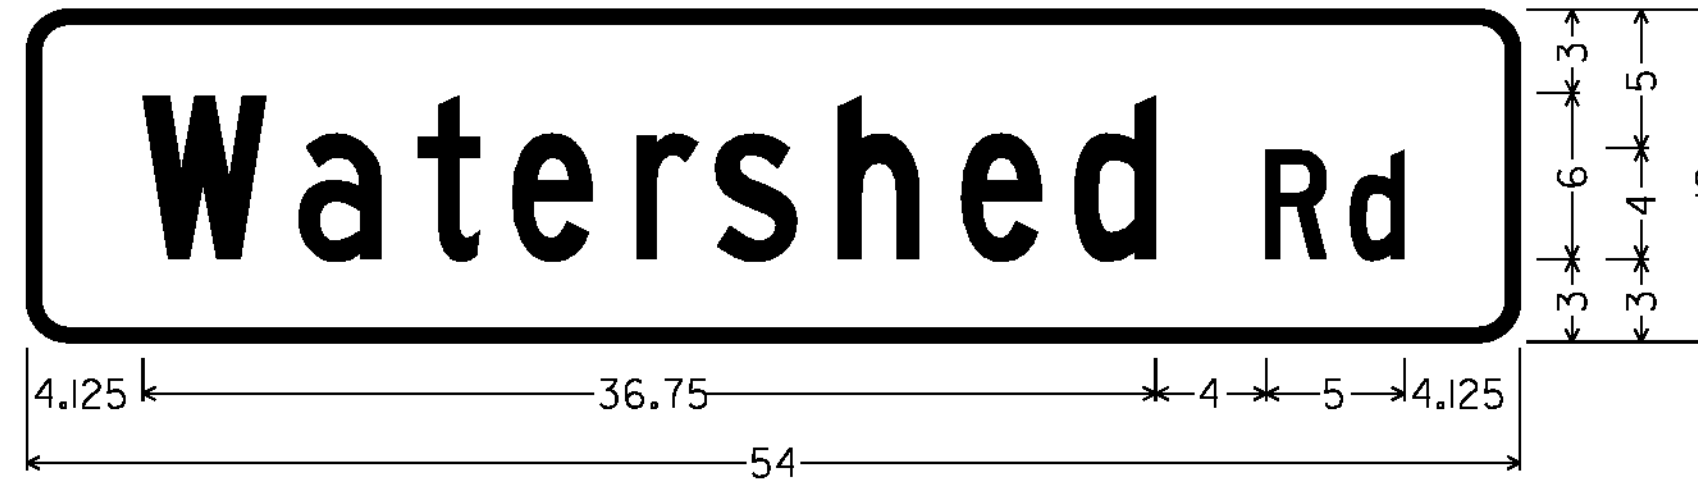


1.500" RADIUS, 0.500" BORDER, WHITE ON GREEN;
 [Watershed] 6"C, [Rd] 4"C

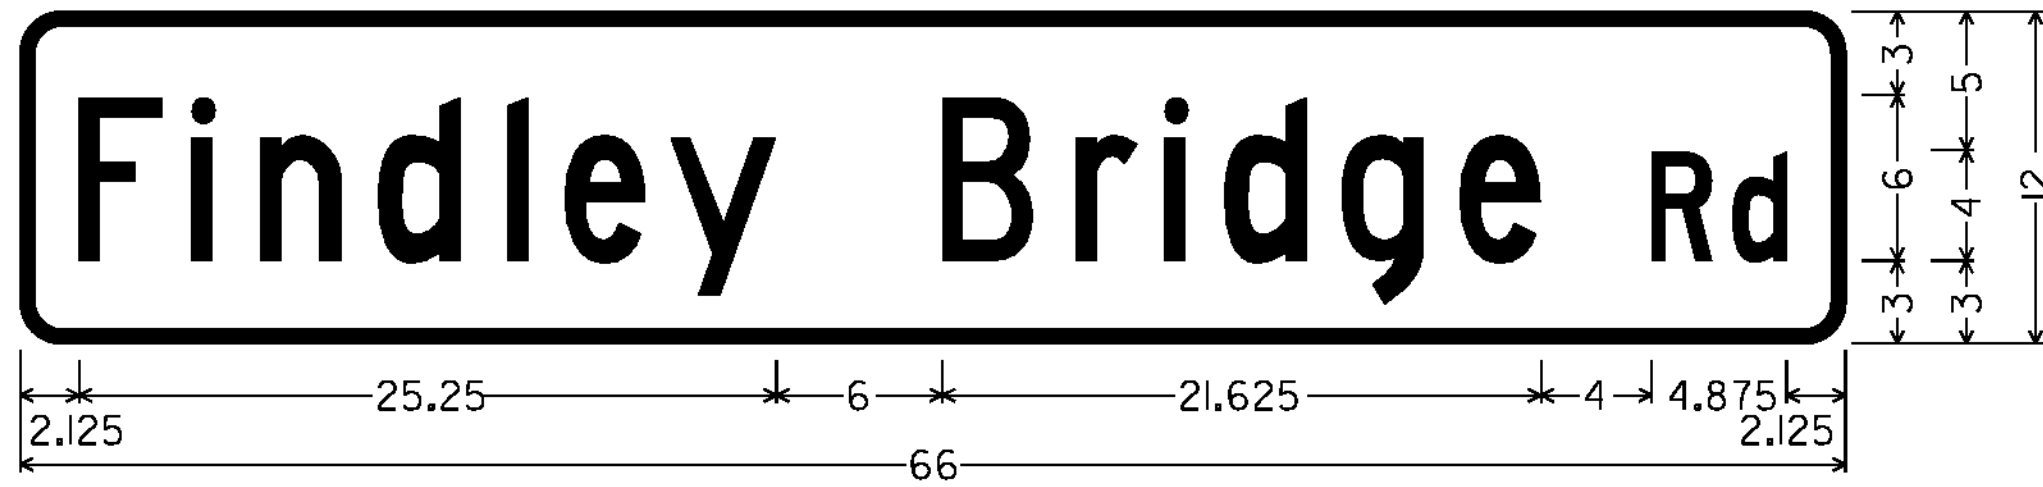

1.500" RADIUS, 0.500" BORDER, WHITE ON GREEN;
 [Findley Bridge] 6"C, [Rd] 4"C @ 87% SPACING

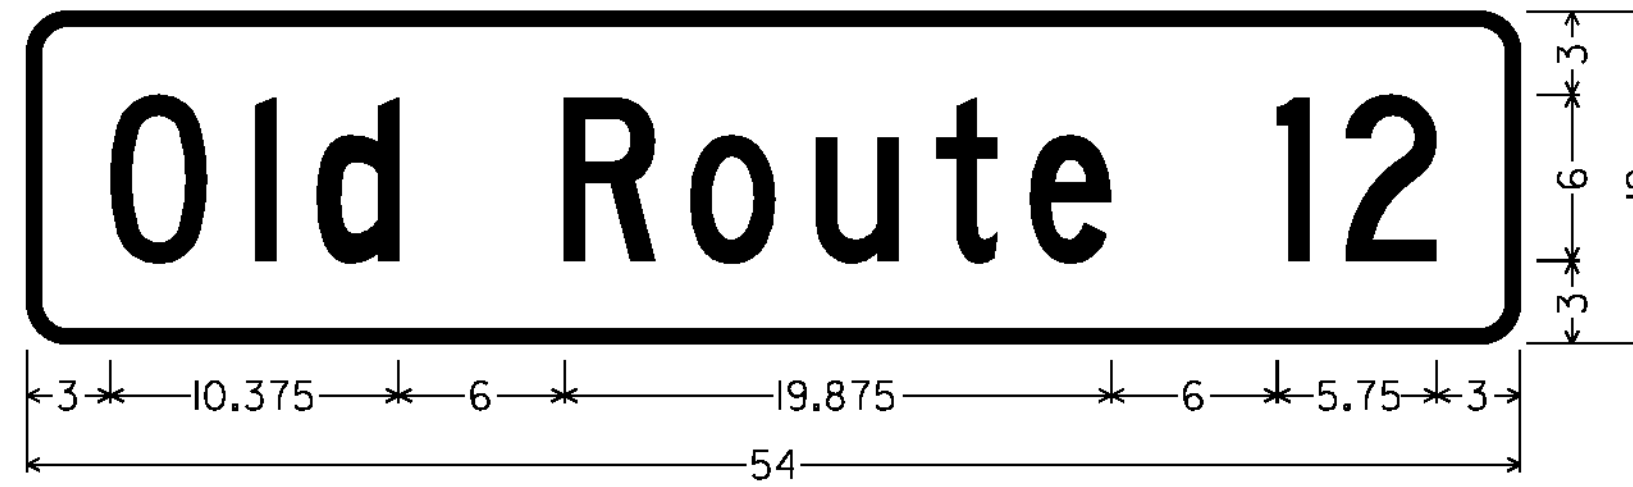

1.500" RADIUS, 0.500" BORDER, WHITE ON GREEN;
 [Old Route 12] 6"C

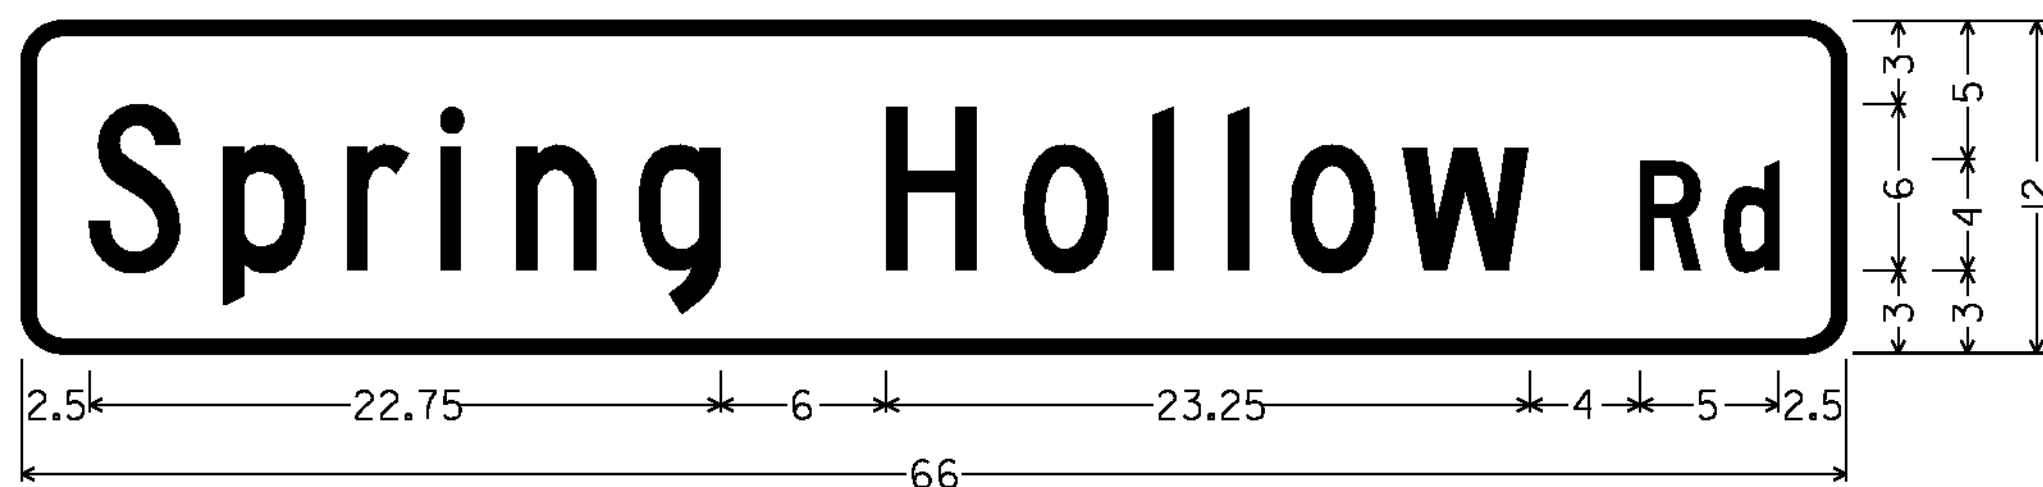

1.500" RADIUS, 0.500" BORDER, WHITE ON GREEN;
 [Spring Hollow] 6"C, [Rd] 4"C

ALL DIMENSIONS SHOWN IN INCHES, EXCEPT WHERE NOTED.

PROJECT NAME: HARTLAND - BETHEL	
PROJECT NUMBER: STPG SIGN (40)	
FILE NAME: I2CI16.SD_I0	PLOT DATE: 27-JUN-2012
PROJECT LEADER: A. GAMBLE	DRAWN BY: M. MILLER
DESIGNED BY: M. MILLER	CHECKED BY: A. GAMBLE
SIGN DETAILS I0	SHEET I3 OF 85

ALL SIGNS ON THIS PAGE ARE SIGN CODE D3-1
 (ALL SIGNS ARE DOUBLE-SIDED)

NOT TO SCALE