

DETOUR VT 110
ROAD CLOSED
XXXXX OF VT 113

DETOUR
AHEAD


DETOUR
SOUTH
VERMONT
110
↑

DETOUR
SOUTH
VERMONT
110
↑

DETOUR
SOUTH
VERMONT
110
↑

DETOUR
NORTH
VERMONT
110
↑

DETOUR
NORTH
VERMONT
110
↑

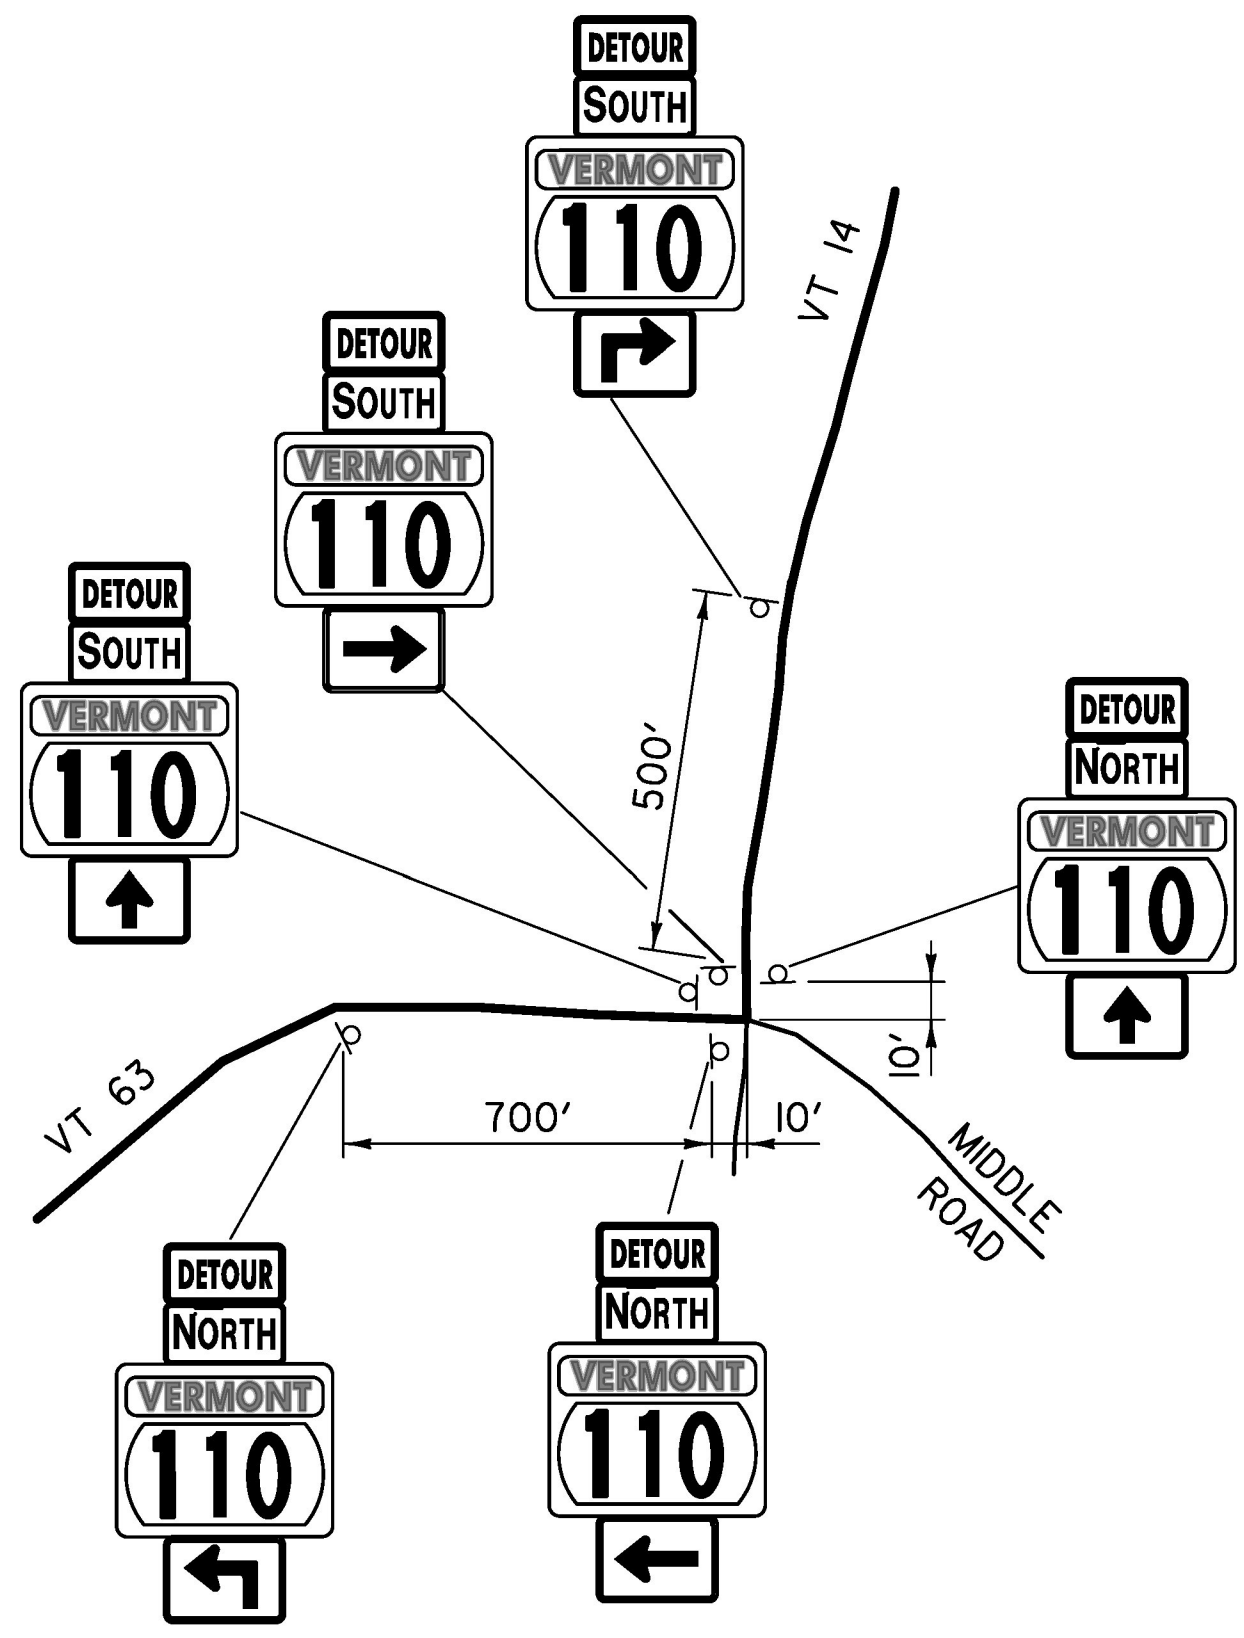

DETAIL F - VT 63 & VT 14
BARRE TOWN
NOT TO SCALE

DETOUR VT 110
ROAD CLOSED
XXXXX OF VT 113

DETOUR
AHEAD

DETOUR
SOUTH
VERMONT
110
↑

DETOUR
NORTH
VERMONT
110
↑

DETOUR
SOUTH
VERMONT
110
↑

DETOUR
SOUTH
VERMONT
110
→

DETOUR
SOUTH
VERMONT
110
←

DETOUR
NORTH
VERMONT
110
↑

DETOUR
SOUTH
VERMONT
110
←

DETOUR
NORTH
VERMONT
110
↑

DETAIL G - VT 14 & US 302
BARRE CITY
NOT TO SCALE

DETAIL E - I-89 EXIT 6
BERLIN
NOT TO SCALE

ROAD CLOSED
XX MILES AHEAD
NO THRU TRAFFIC

END
DETOUR
NORTH
VERMONT
110
↑

DETOUR
SOUTH
VERMONT
110
↑

DETOUR
SOUTH
VERMONT
110
↑

DETOUR
SOUTH
VERMONT
110
↑

DETOUR
SOUTH
VERMONT
110
↑


DETOUR
SOUTH
VERMONT
110
↑

DETOUR
AHEAD

DETOUR VT 110
ROAD CLOSED
XXXXX OF VT 113

DETOUR
SOUTH
VERMONT
110
↑

DETAIL H - VT 110 - US 302
BARRE TOWN
NOT TO SCALE

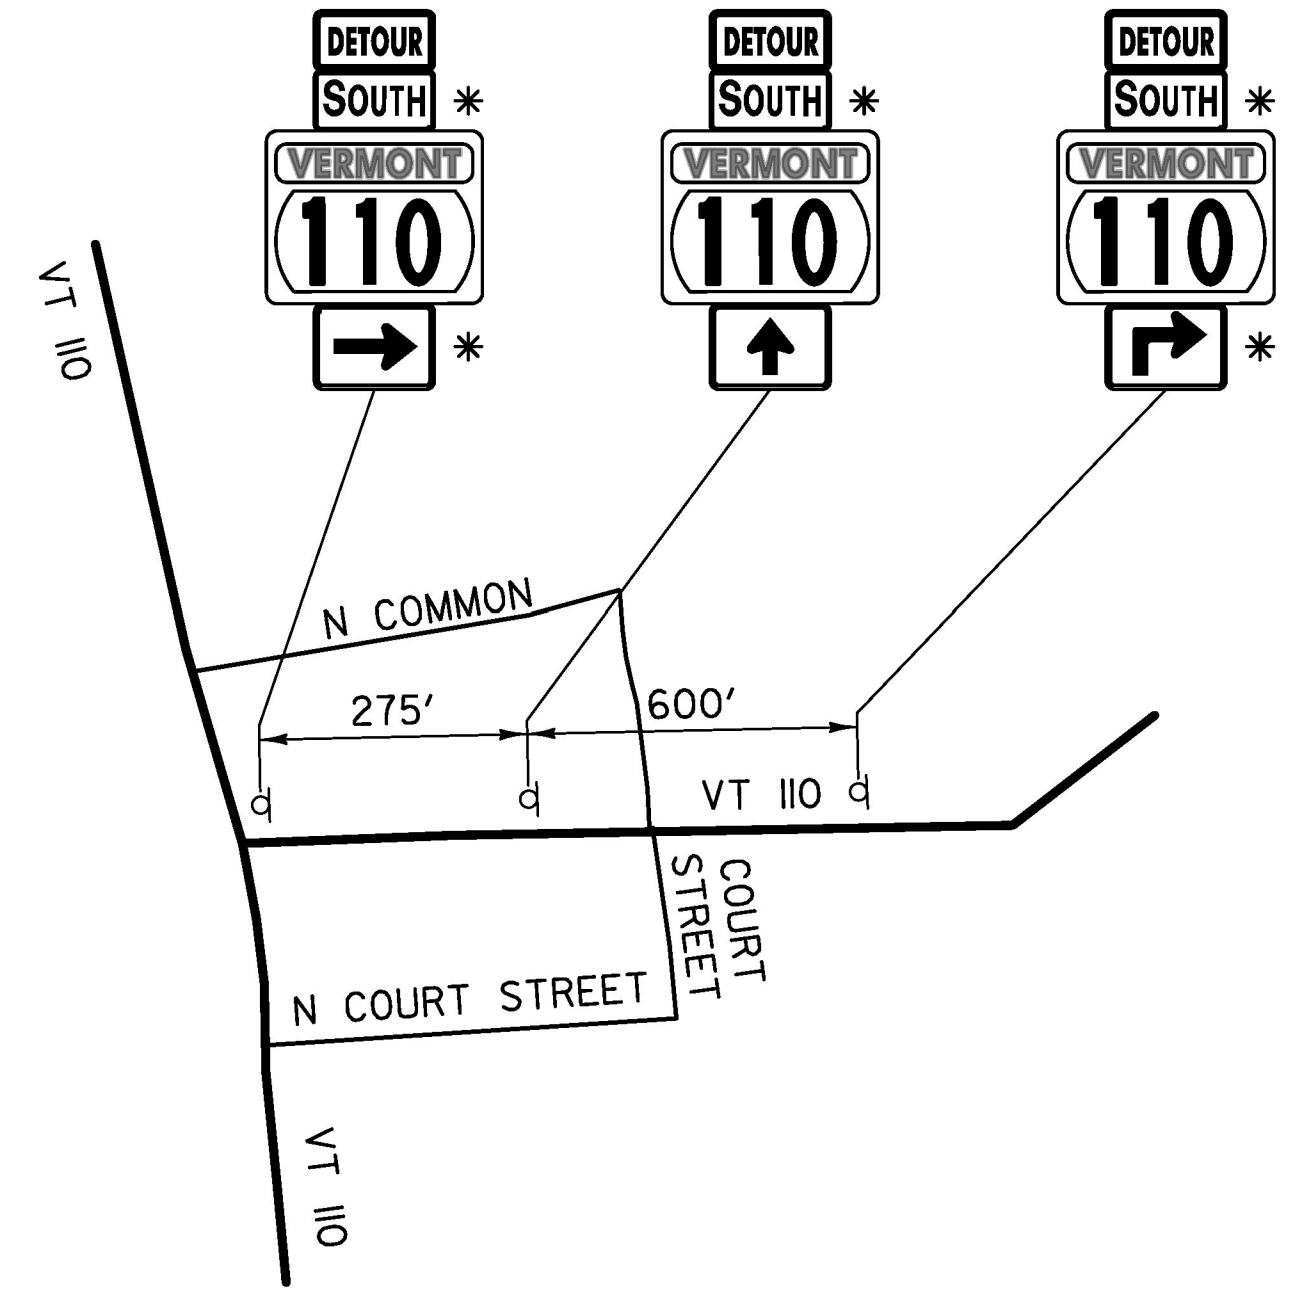

DETAIL I - VT 110 & VT 113
CHELSEA TOWN
NOT TO SCALE

* SIGNS SHOWN ARE FOR BRIDGE 9 CLOSURE. REPLACE INDICATED SIGNS FOR BRIDGE 11 CLOSURE. SOUTH TO BE REPLACED WITH NORTH AND ALL RIGHT ARROWS REPLACED WITH LEFT ARROWS.

TYLIN INTERNATIONAL	PROJECT NAME: CHLSEA	PLOT DATE: 8/31/2016
	PROJECT NUMBER: BHF 0169(9) & BHF 0169(10)	DRAWN BY: P. MCCLURE
	FILE NAME: z12ci50regdtr3.dgn	CHECKED BY: K. DUCHARME
	PROJECT LEADER: J. OLUND	SHEET 9 OF 137
	DESIGNED BY: A. GREENLAW	
	REGIONAL TRAFFIC CONTROL DETAILS 3	