

DETOUR SIGN SUMMARY

SIGN DESIGNATION	SIZE OF SIGN		SIGN LEGEND	NUMBER OF SIGNS REQ'D	REMARKS
	WIDTH (IN)	HEIGHT (IN)			
MI-5	30	24		60	MOUNT BELOW M3-2 OR M3-4
	45	36		30	
M3-2	24	12		30	MOUNT BELOW M4-8 OR M4-8c
	36	18		15	
M3-4	24	12		31	MOUNT BELOW M4-8 OR M4-8c
	36	18		15	
M4-8	24	12		60	MOUNT ABOVE THE M3-2 OR M3-4
	36	18		31	
M4-8A	24	18		2	MOUNT ABOVE THE M3-2 OR M3-4
M5-IL	21	15		11	MOUNT BELOW THE MI-5
M5-IR	21	15		10	MOUNT BELOW THE MI-5
M5-2R	30	21		5	MOUNT BELOW THE MI-5
M6-IL	21	15		9	MOUNT BELOW THE MI-5
M6-IR	21	15		10	MOUNT BELOW THE MI-5
M6-3	21	15		22	MOUNT BELOW THE MI-5
	30	21		6	
R11-2	48	30		2	
R11-4	60	30		1	

SIGN DESIGNATION	SIZE OF SIGN		SIGN LEGEND	NUMBER OF SIGNS REQ'D	REMARKS
	WIDTH (IN)	HEIGHT (IN)			
W20-2	36	36		9	
	48	48		2	
W20-3	36	36		2	
W20-3	36	36		2	
SP-IA	72	36		9	SOUTH: BRIDGE 9
	120	54		2	SOUTH: BRIDGE 9 TYPE B
SP-IB	72	36		9	NORTH: BRIDGE II
	120	54		2	NORTH: BRIDGE II TYPE B
SP-2	36	18		2	
SP-3	36	18		2	
SP-4	120	54		2	5 MILES
				2	10 MILES
SP-5	120	54		1	13 MILES: DETAIL A, BRIDGE 9 DETAIL H, BRIDGE II
				1	14 MILES: DETAIL A, BRIDGE II DETAIL H, BRIDGE 9

MESSAGES FOR PORTABLE CHANGEABLE MESSAGE SIGNS (PCMS) FOR REGIONAL DETOUR PRIOR TO CLOSURE

MESSAGE 1	MESSAGE 2	MESSAGE 3	(DATE) *
VT 110	CHELSEA	MMMM DD	(DATE) *
ROAD	SOUTH OF	TO	(DIRECTION) **
CLOSED	VT 113	MMMM DD	(DATE) *


- * MONTH SHALL BE SPELLED OUT IN FULL OR ABBREVIATED AS NEEDED. EXAMPLE: JUNE 10, NOT 06/10
- ** ALL "SOUTH" TEXT WILL BE MODIFIED TO "NORTH" FOR BRIDGE II CLOSURE

DURING BRIDGE CLOSURE

MESSAGE 1	MESSAGE 2	(DIRECTION) **
VT 110	CHELSEA	(DIRECTION) **
ROAD	SOUTH OF	(DIRECTION) **
CLOSED	VT 113	(DIRECTION) **

SIGN NOTES:

- COLORS FOR THE M5-IL, M5-IR, M5-2R, M6-IL, M6-IR, AND THE M6-3 SIGNS SHALL BE A BLACK ARROW AND BORDER ON RETROREFLECTIVE FLUORESCENT ORANGE BACKGROUND.
- COLORS FOR THE SP-2, SP-3, M4-8 AND M4-8A SIGNS SHALL BE BLACK TEXT AND BORDER ON RETROREFLECTIVE FLUORESCENT ORANGE BACKGROUND.
- COLORS FOR THE SP-1, SP-4 AND SP-5 SIGNS SHALL BE BLACK TEXT AND BORDER ON RETROREFLECTIVE WHITE BACKGROUND.
- COLORS FOR THE MI-5, M3-2, AND M3-4 SIGNS SHALL MATCH THE COLORS SHOWN ON VTRANS STD. E-136B. ALL REMAINING SIGNS SHALL CONFORM TO COLORS SPECIFIED IN THE 2009 MUTCD AND THE STANDARD HIGHWAY SIGNS AND MARKINGS BOOK.
- SIGNS SHALL BE SUPPORTED BY YIELDING POSTS OR PORTABLE SUPPORTS. DETERMINATION OF POST TYPE AND SIZE IS THE RESPONSIBILITY OF THE CONTRACTOR AND SHALL CONFORM TO MUTCD REQUIREMENTS.
- THE MI-5, M3-2, AND THE M3-4 SIGNS SHALL BECOME THE PROPERTY OF THE STATE AFTER THEY ARE REMOVED FROM THE DETOUR. THE CONTRACTOR SHALL DELIVER THE SIGNS TO THE VTRANS MAINTENANCE FACILITY IN ROYALTON. ALL COSTS ASSOCIATED WITH PROVIDING THE SIGNS TO THE STATE WILL BE MADE UNDER ITEM 900.645, "SPECIAL PROVISION (TRAFFIC CONTROL, ALL INCLUSIVE)."
- PORTABLE CHANGEABLE MESSAGE SIGNS (PCMS) SHALL BE PLACED OFF THE EDGE OF THE ROADWAY, OUTSIDE THE CLEAR ZONE, BUT SHALL BE VISIBLE FROM THE ROADWAY. ANY VEGETATION THAT INTERFERES WITH VISIBILITY OF THE PCMS SHALL BE REMOVED. PAYMENT FOR REMOVAL OF THE VEGETATION WILL BE CONSIDERED INCIDENTAL TO ITEM 900.645, "SPECIAL PROVISION (TRAFFIC CONTROL, ALL-INCLUSIVE)." WHEN PLACED BEHIND GUARDRAIL, THE BOTTOM OF THE SIGN FACE SHALL BE ABOVE THE TOP OF THE GUARDRAIL.

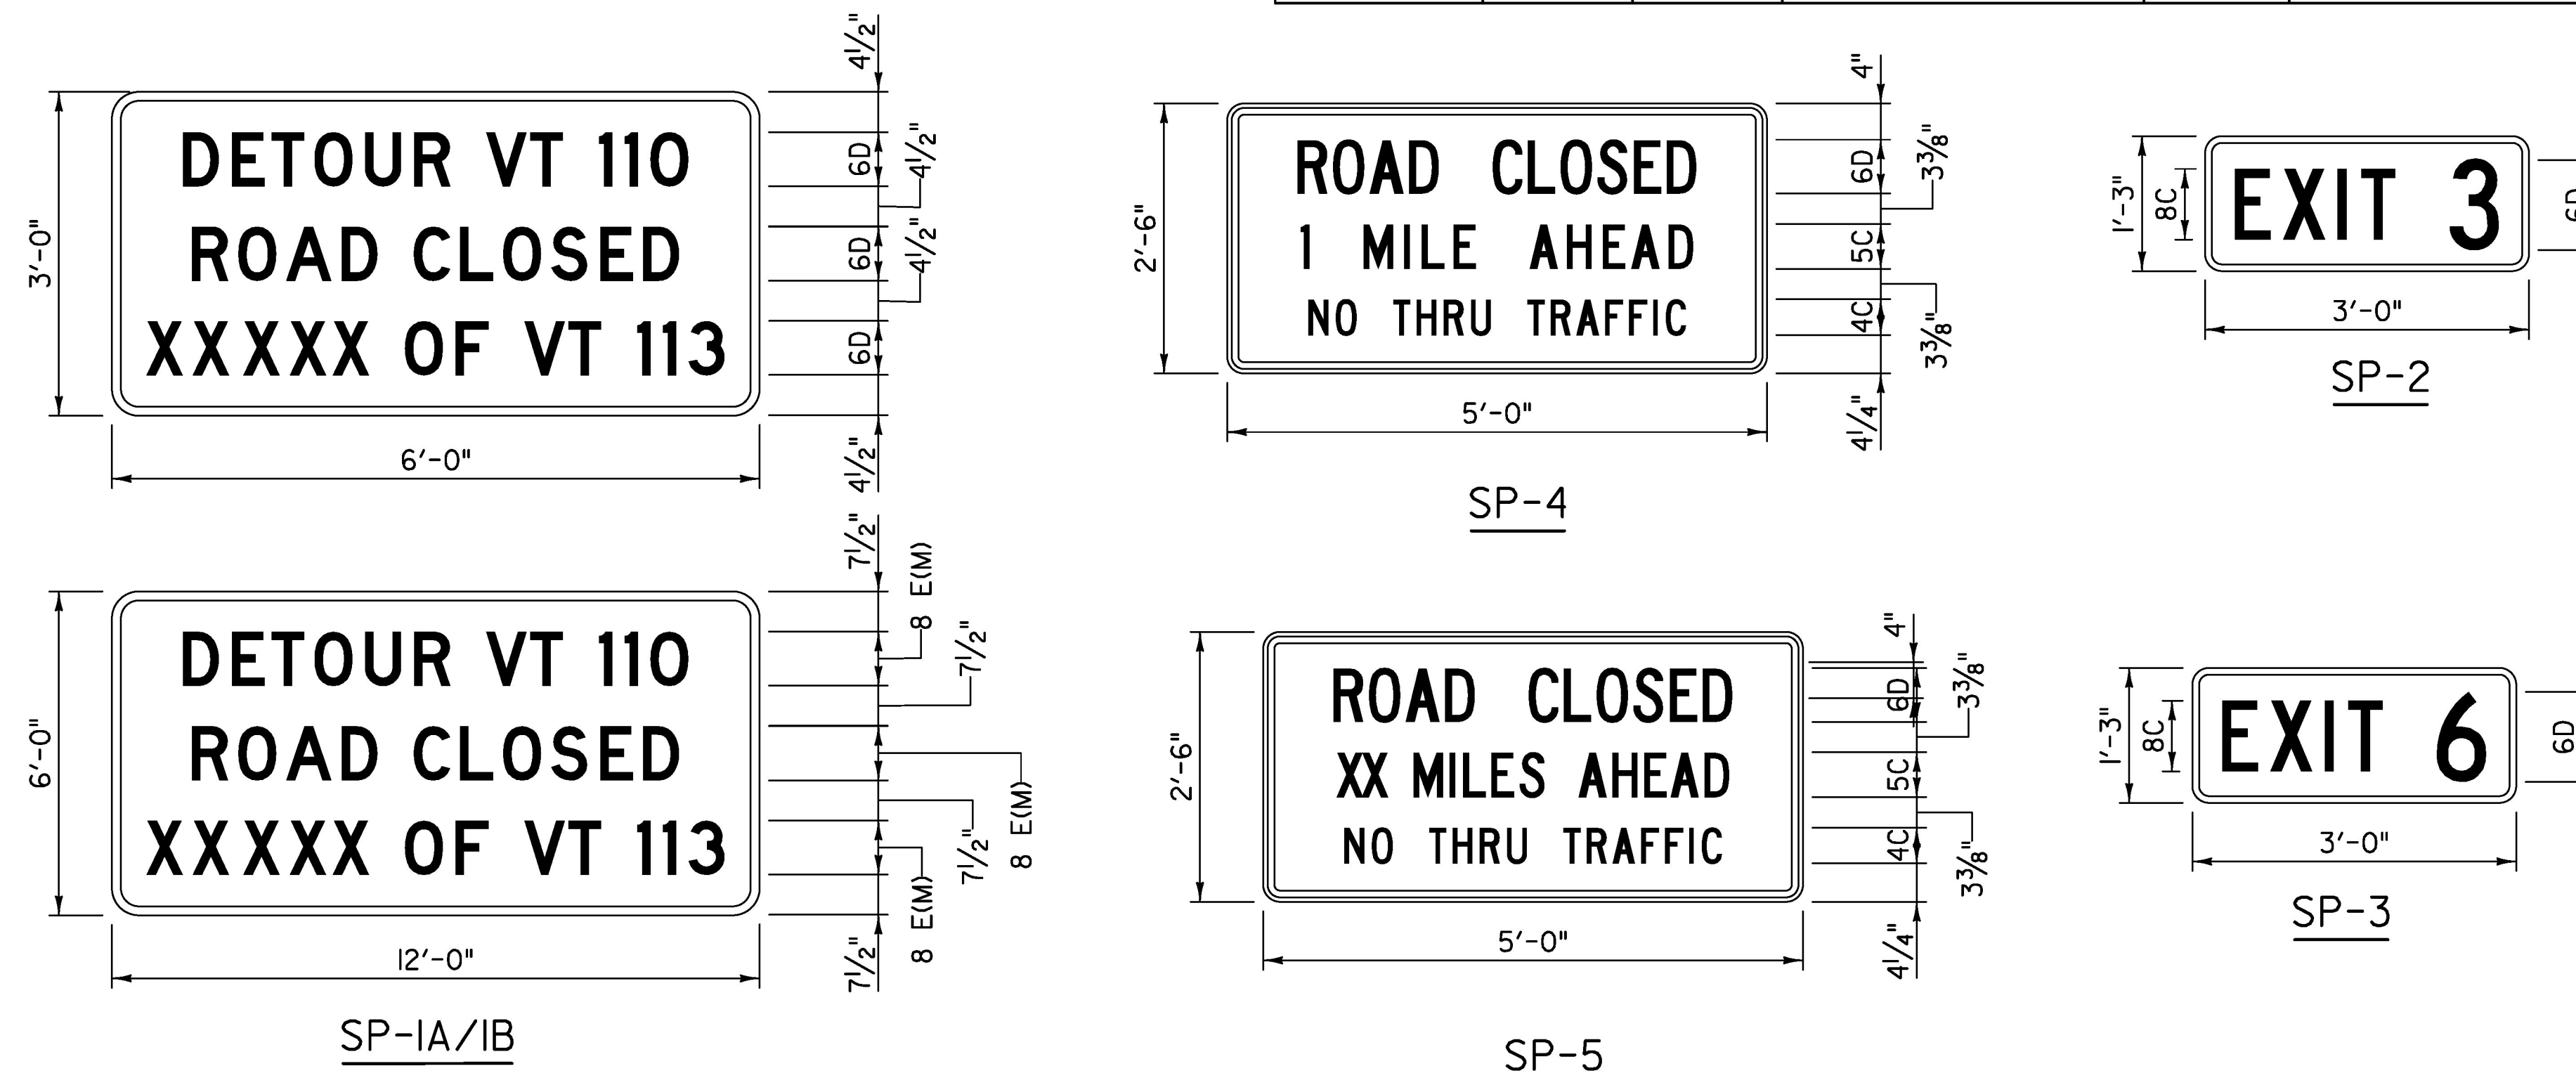

TYLIN INTERNATIONAL	PROJECT NAME: CHELSEA	PLOT DATE: 10/4/2016
	PROJECT NUMBER: BHF 0169(9) & BHF 0169 (10)	DRAWN BY: P. MCCLURE
	FILE NAME: z12ci50regdtr4.dgn	CHECKED BY: K. DUCHARME
	DESIGNED BY: A. GREENLAW	REGIONAL TRAFFIC CONTROL DETAILS 4
		SHEET 10 OF 137