




147+25

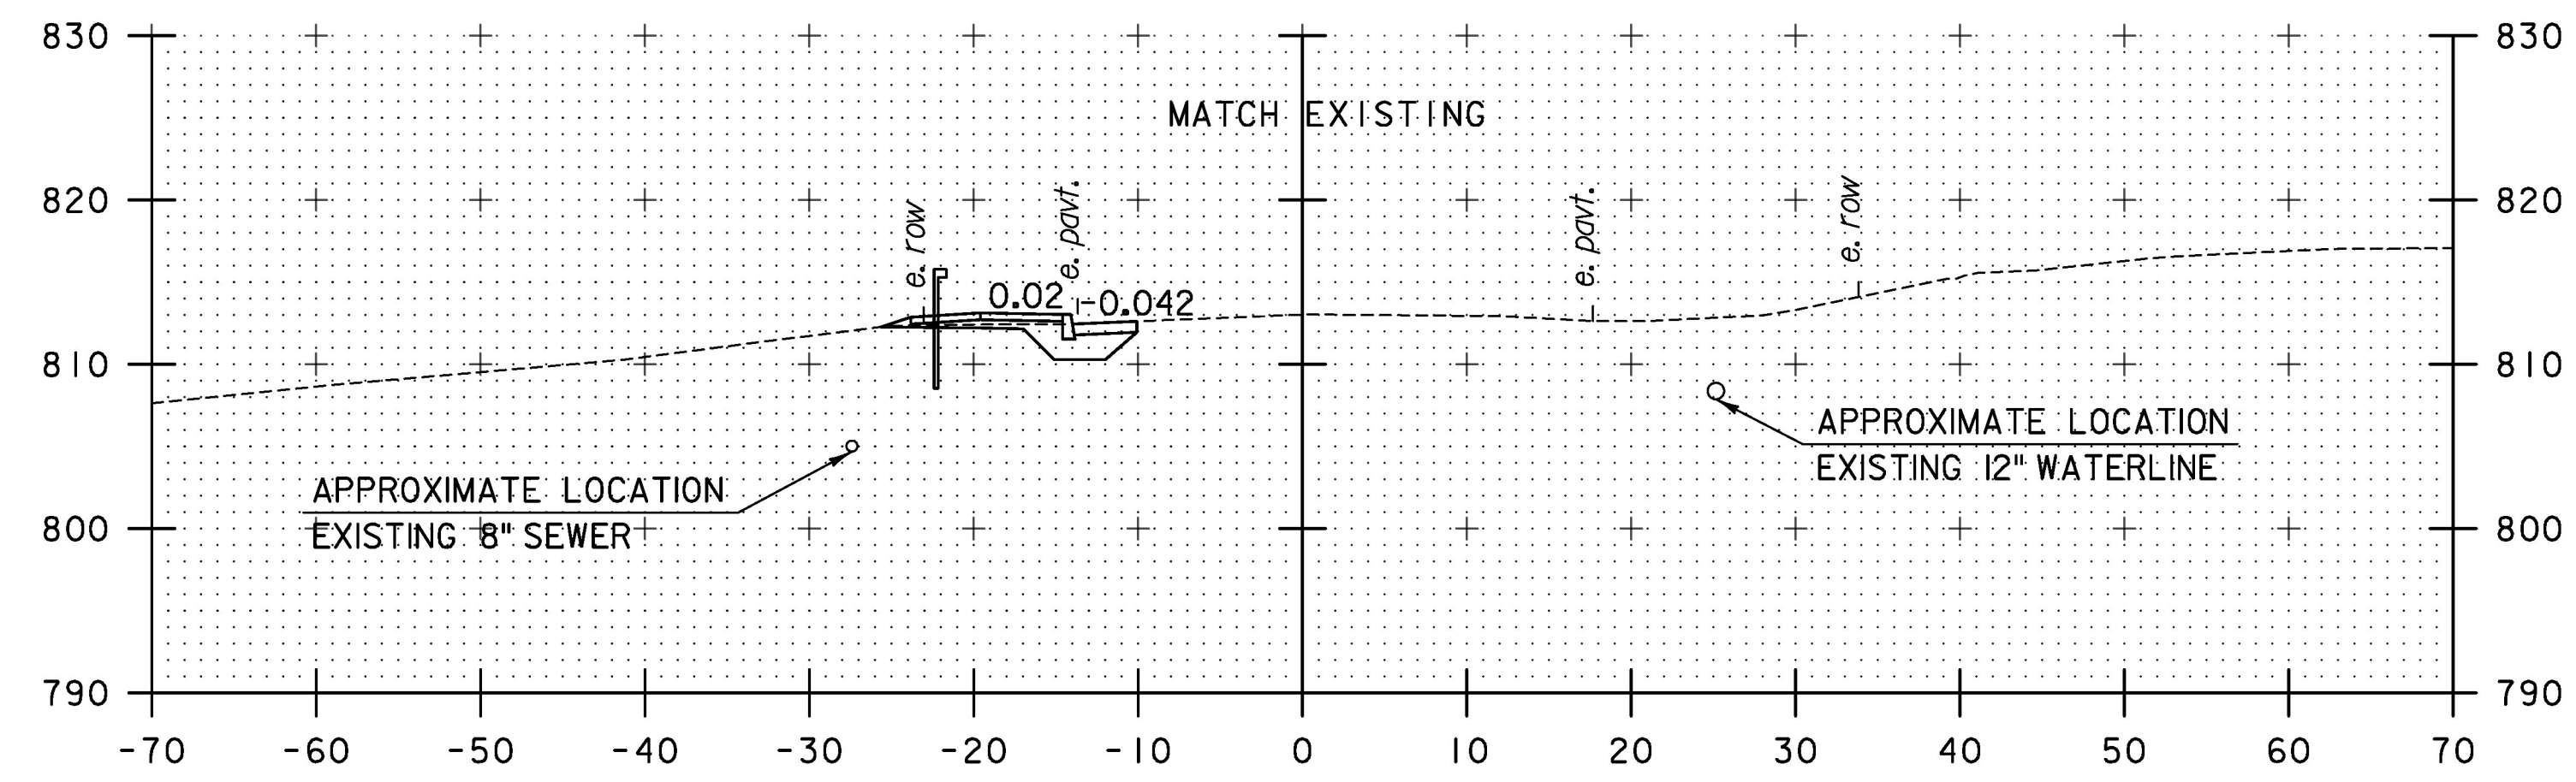

147+00
END APPROACH

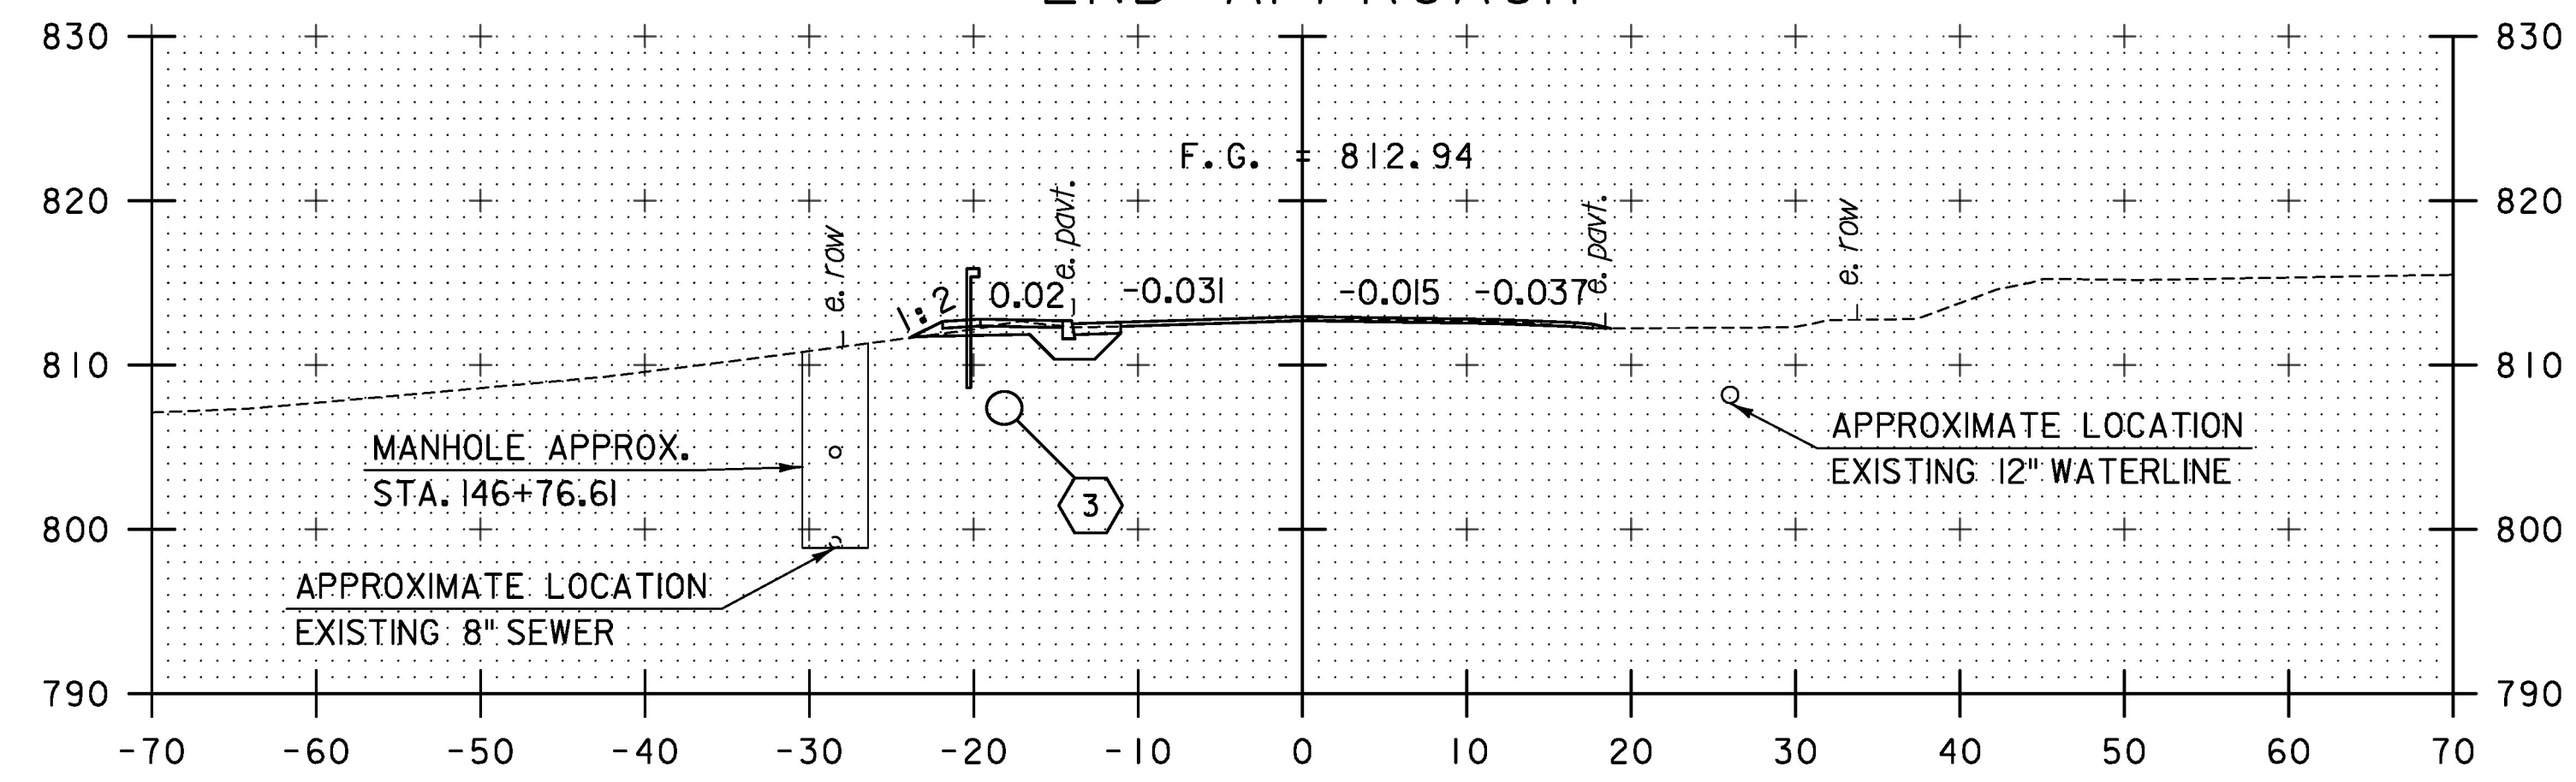

146+75

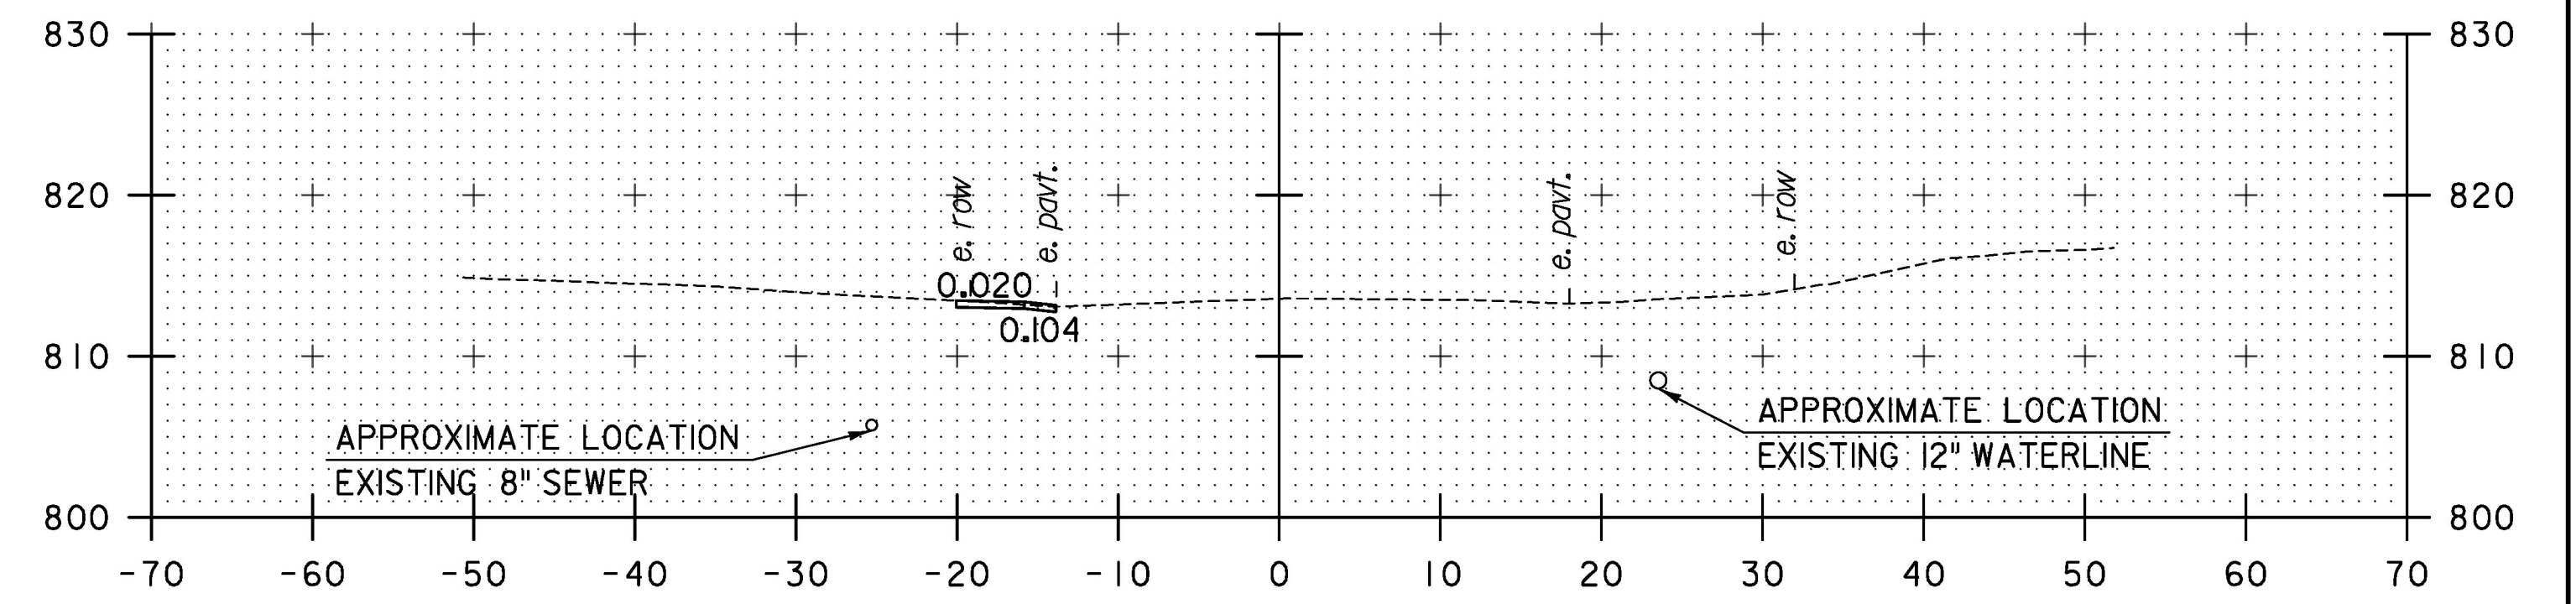

147+50

STA. 146+75 TO STA. 147+50

TYLIN INTERNATIONAL

PROJECT NAME: CHelsea
PROJECT NUMBER: BHF 0169(9)

FILE NAME: z12ci50xs.dgn
PROJECT LEADER: J. OLUND
DESIGNED BY: B. TOOTHAKER

PLOT DATE: 8/31/2016
DRAWN BY: B. TOOTHAKER
CHECKED BY: T. POULIN
SHEET 62 OF 137